



Front elevation

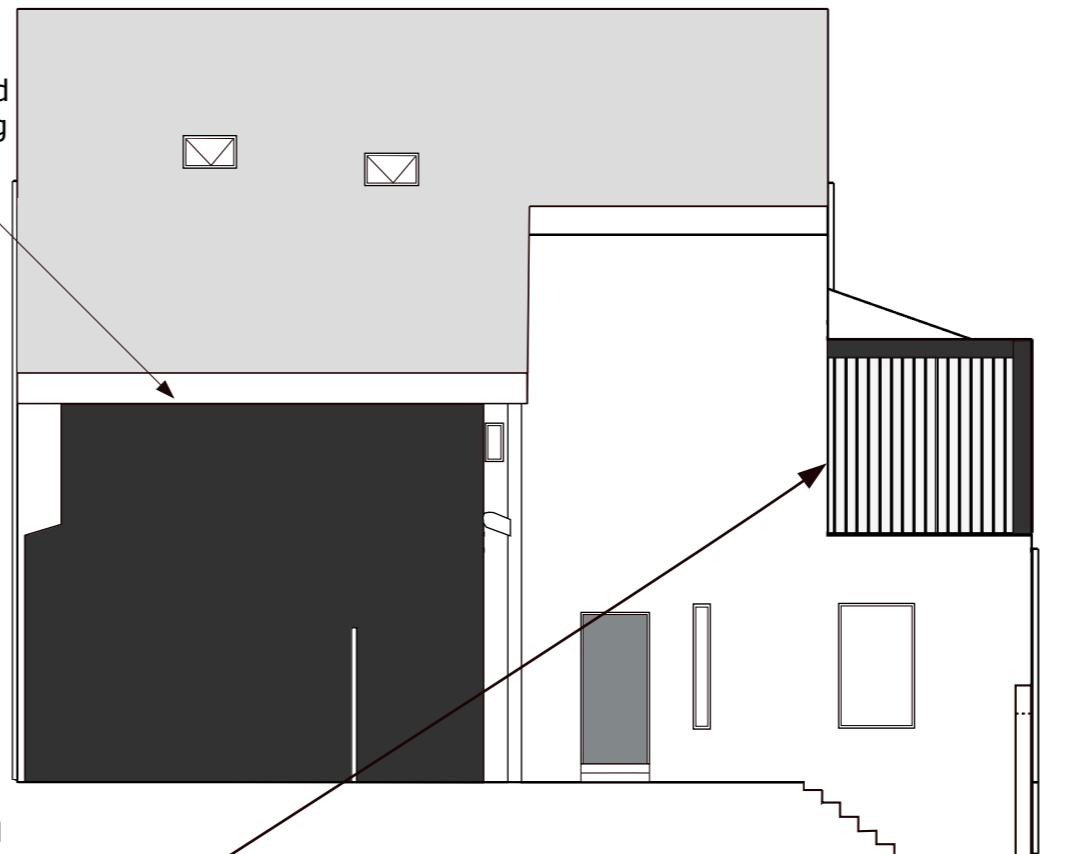

Right elevation

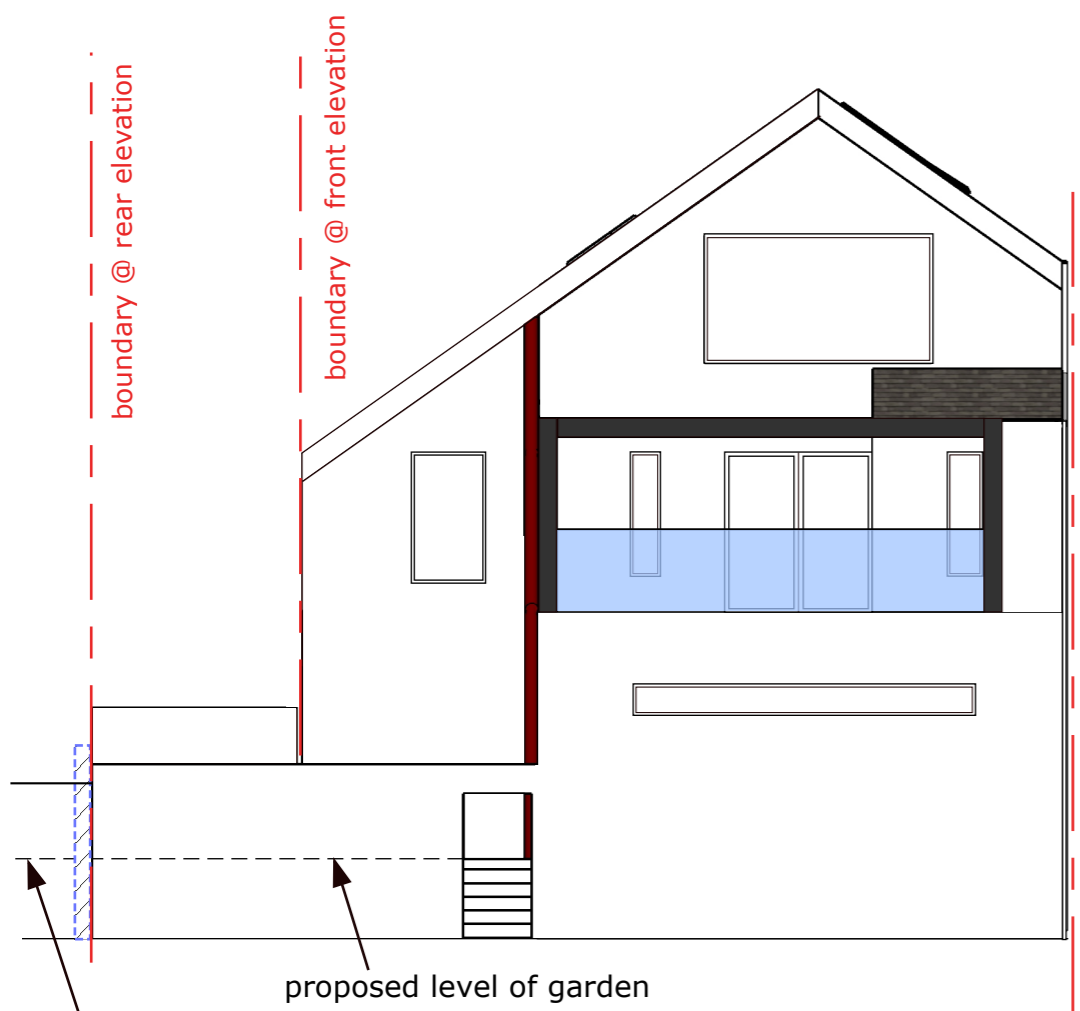

Rear elevation


vertical charred timber cladding

boundary @ front elevation

boundary @ rear elevation

Garage owned by No.1

Angled timber slatting prevents overlooking of neighbours

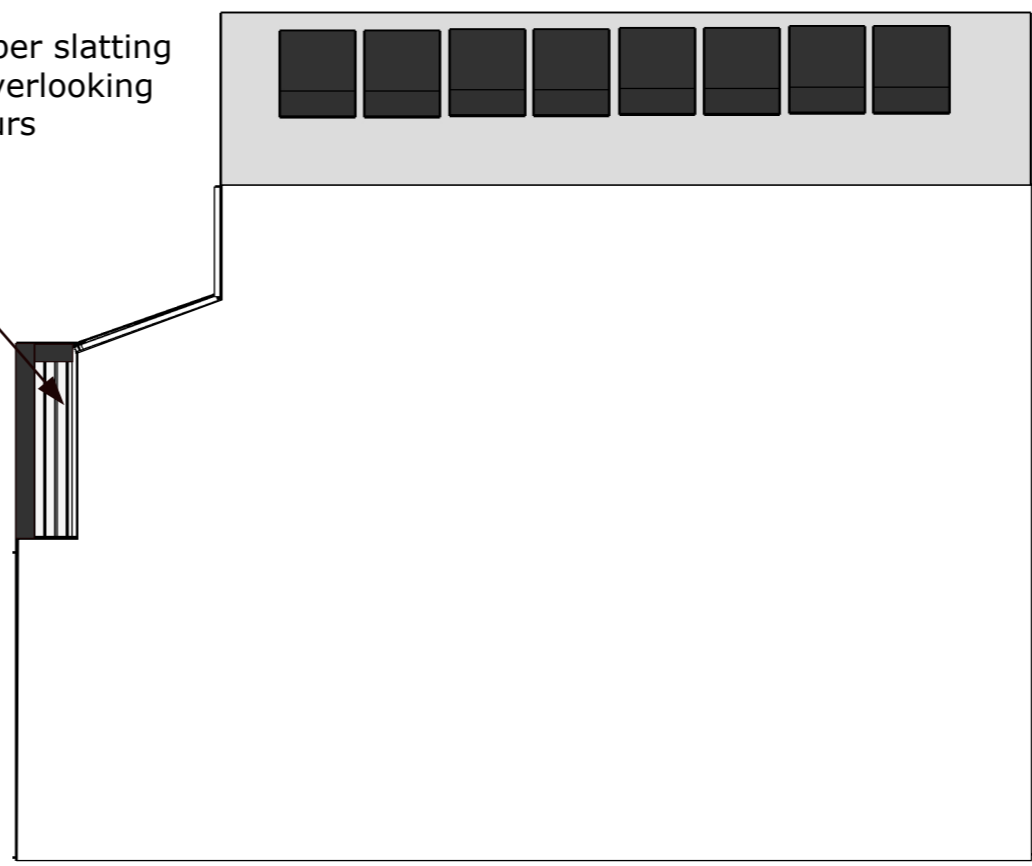

Left elevation

- New materials comprise:
- ...white silicone render on all external walls, other than where indicated as being vertical charred timber cladding
- ...grey aluminium triple-glazed windows
- ...grey surrounds on major front windows
- ...grey aluminium skylights
- ...opaque glazing on first floor WC window
- ...grey aluminium triple-glazed patio doors
- ...dark grey composite front and rear doors
- ...dark grey composite sectional garage door
- ...grey security roller shutters on ground floor apertures
- ...timber pergola with angled timber slatting, with shou sugi ban treatment
- ...reinforced glazing barrier on terrace
- ...grey roof tiles
- ...black solar panels

**2 Church Walk, Millom  
LA18 5BZ**

**Drawing No: 31PE**

**PROPOSED ELEVATIONS**


Version: 1.0

Date: 28/4/23

Drawn by: Marc Almond

Phone: 079 6318 4578

Email: marc.s.almond@gmail.com

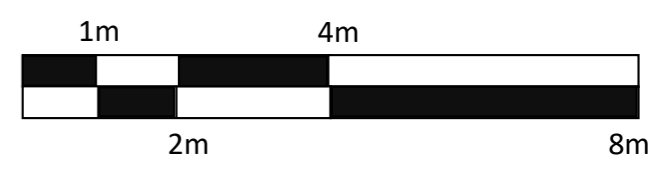

scale 1:100 @A3