



Ground Floor

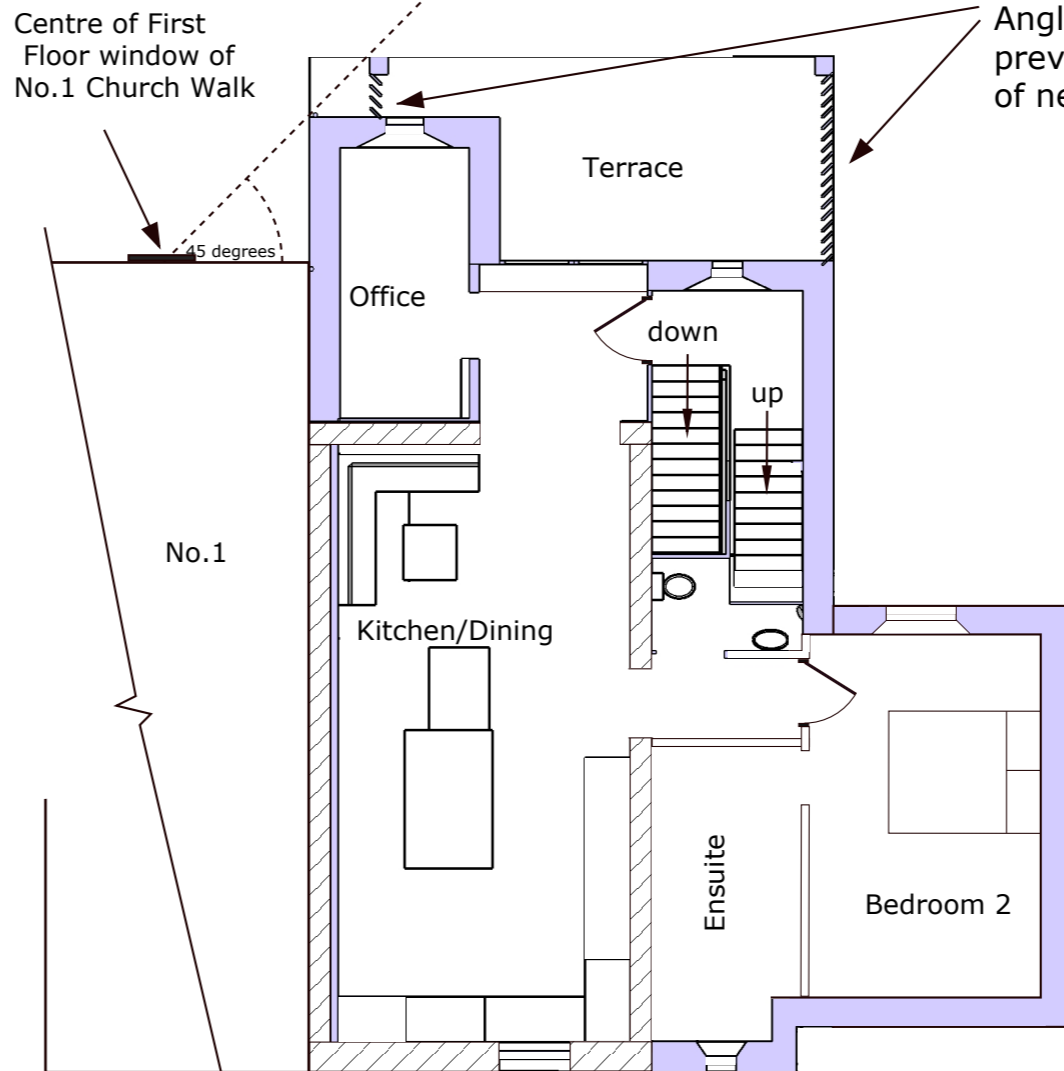


First Floor

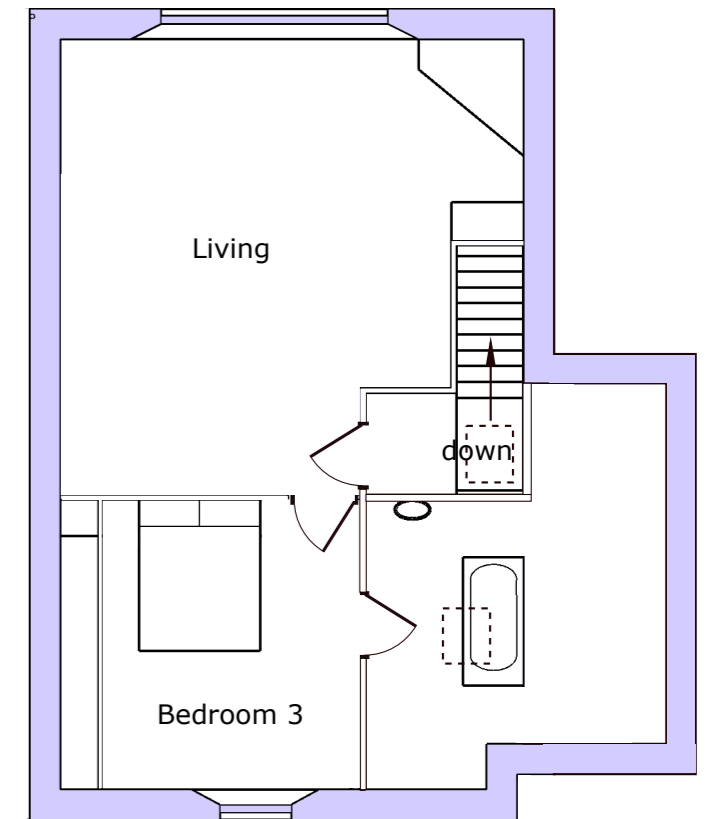


Second Floor

Roof Plan

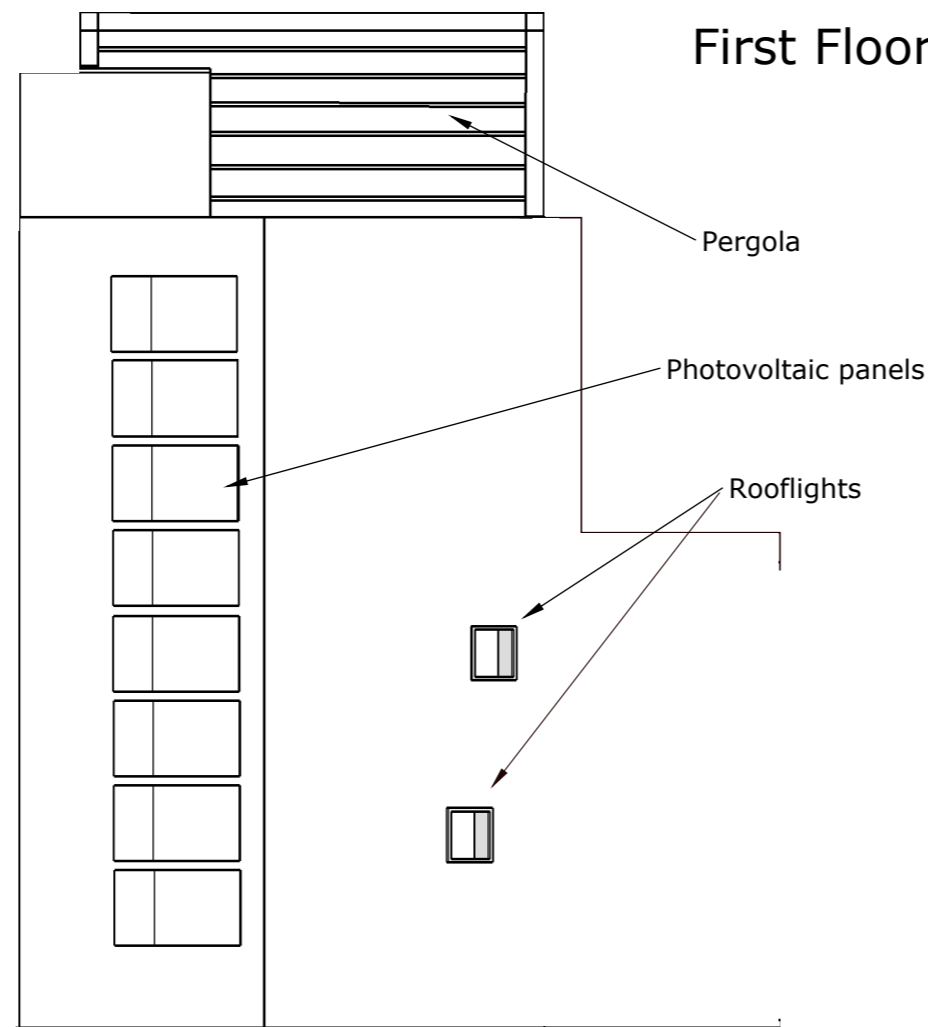

**Key**

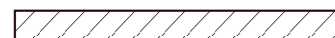

Existing external brick wall



Proposed external insulated wall

Angled timber slatting prevents overlooking of neighbours

Centre of First Floor window of No.1 Church Walk

45 degrees

No.1

boundary

EV charger

Terrace

Office

down

up

Kitchen/Dining

Ensuite


Bedroom 2

Living

down

Bedroom 3

N

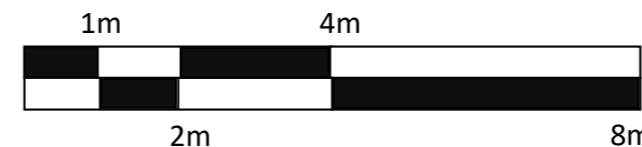

scale 1:100 @A3

**2 Church Walk, Millom  
LA18 5BZ**

**Drawing No: 31PP**

**PROPOSED PLANS**

Version: 1.0

Date: 28/4/23

Drawn by: Marc Almond

Phone: 079 6318 4578

Email: marc.s.almond@gmail.com