



FIRST FLOOR



ROOF PLAN

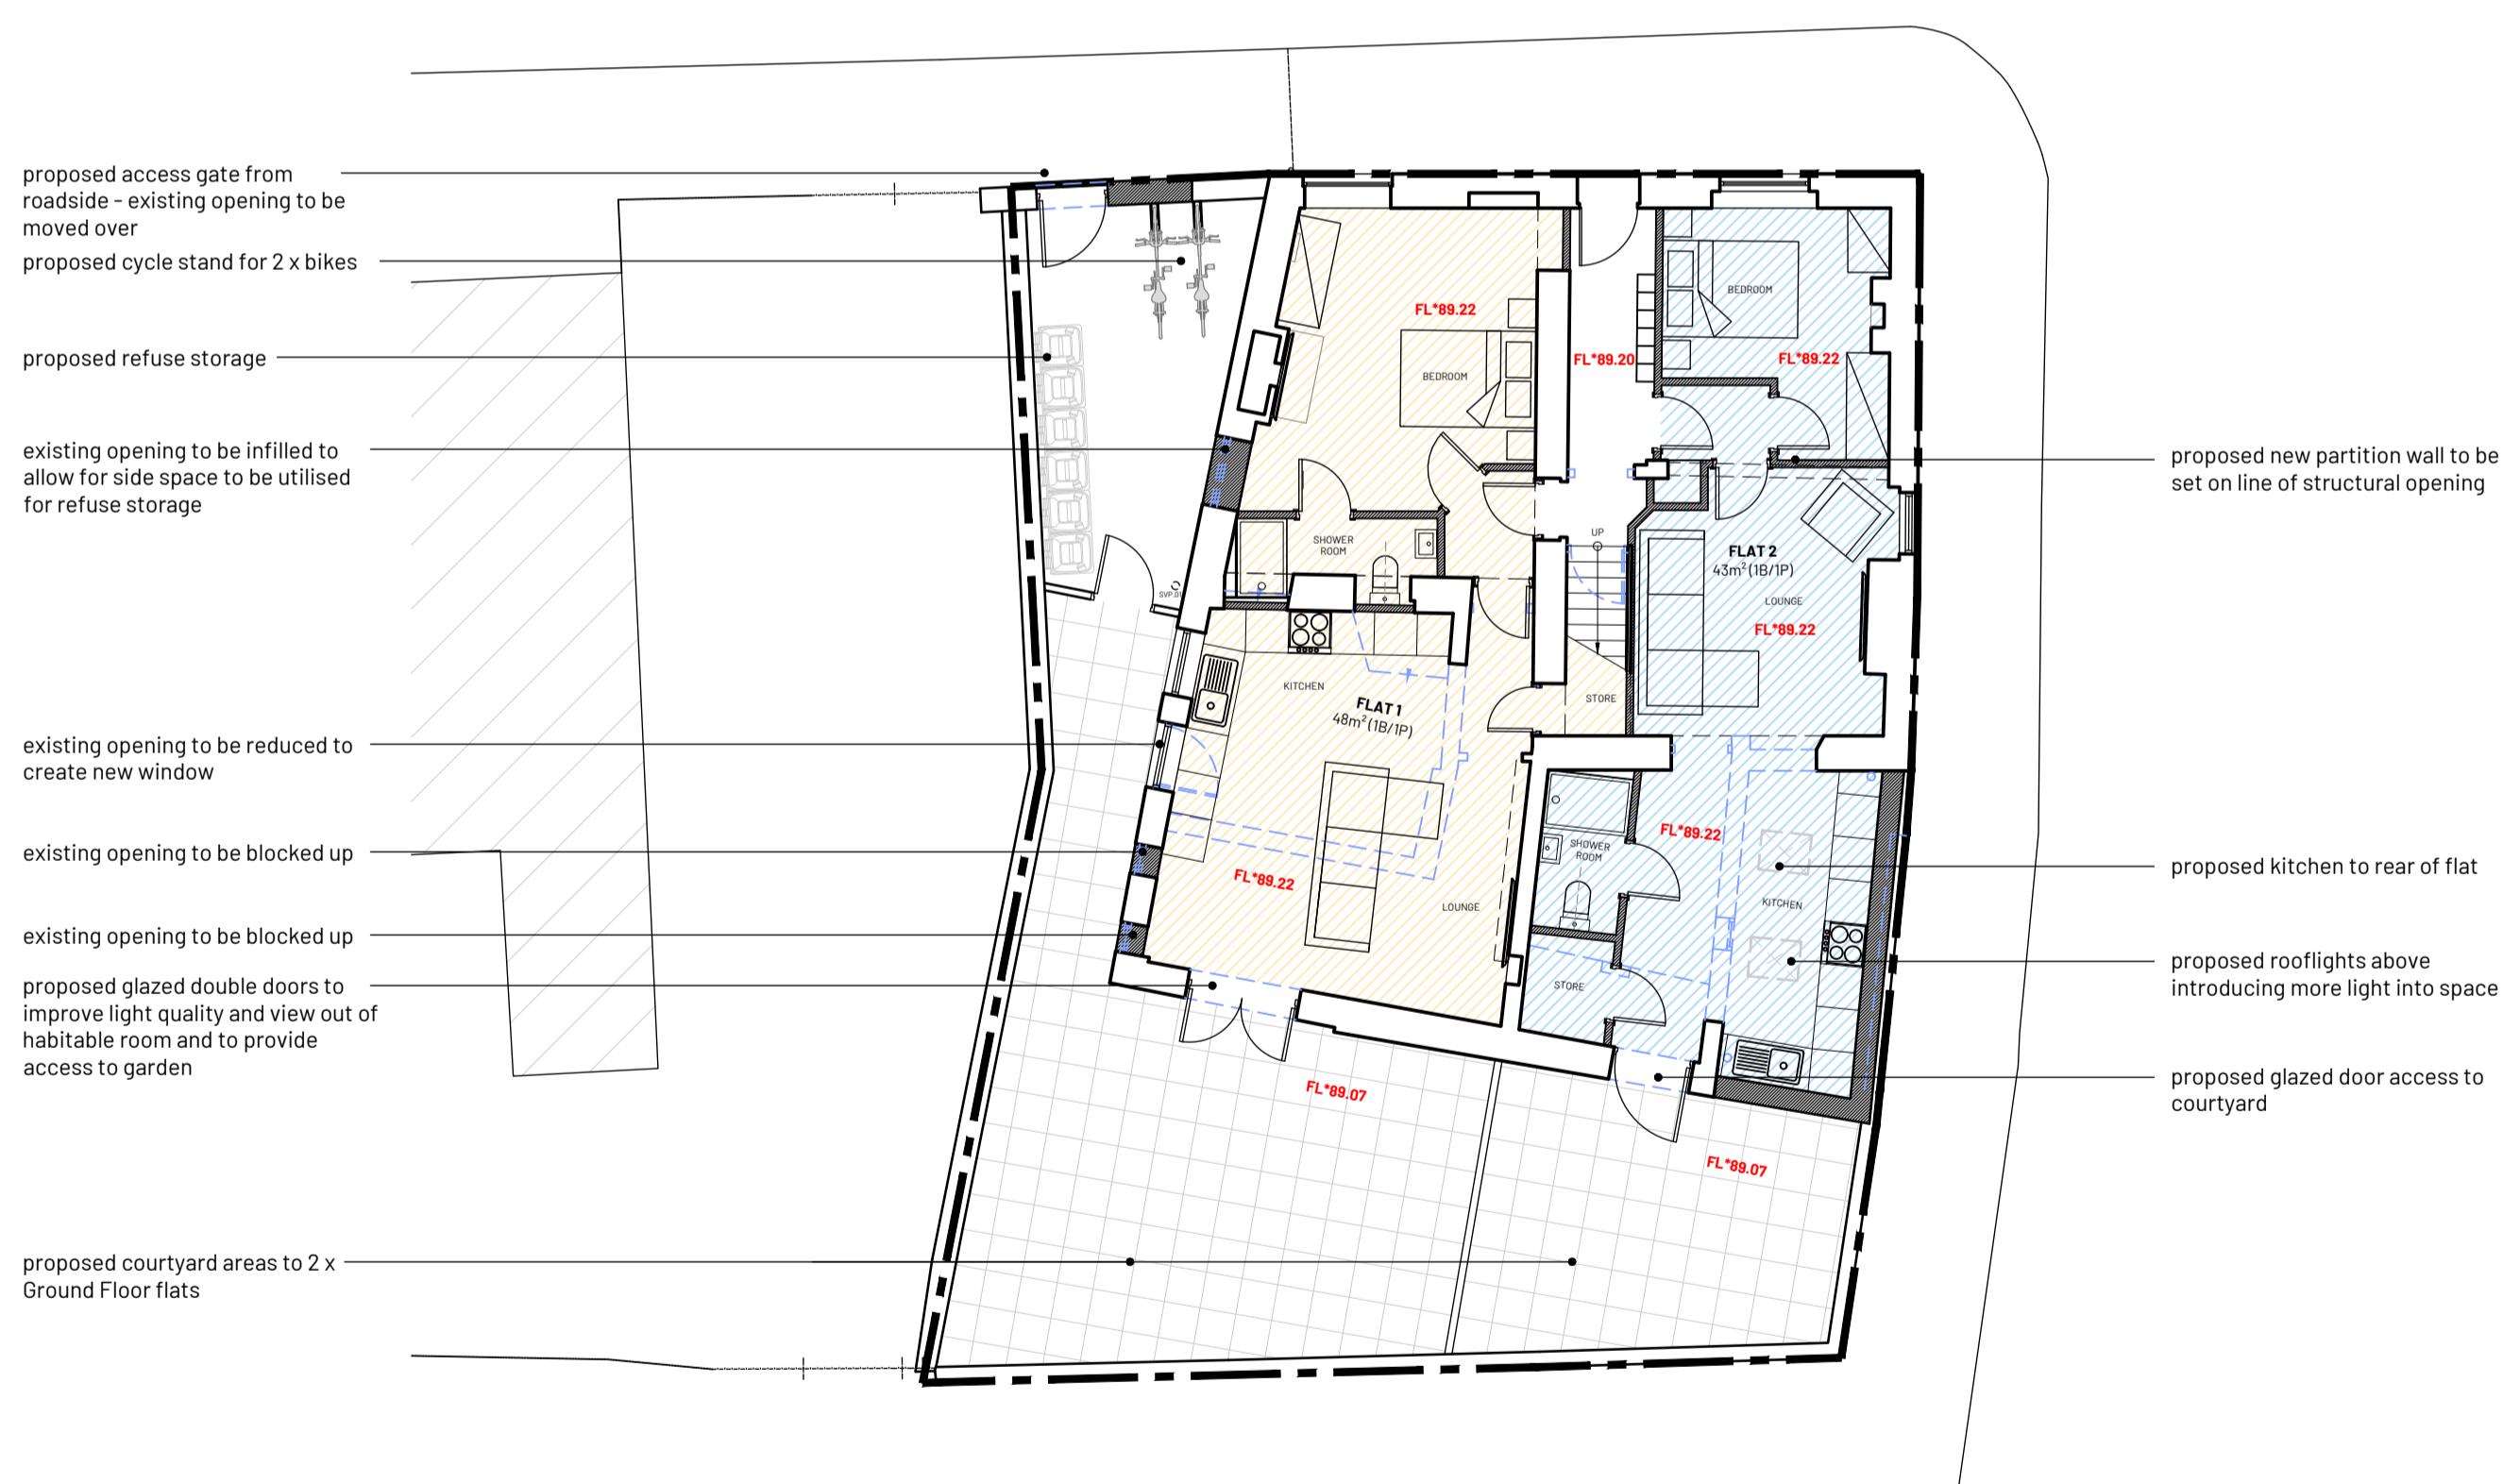

GROUND FLOOR

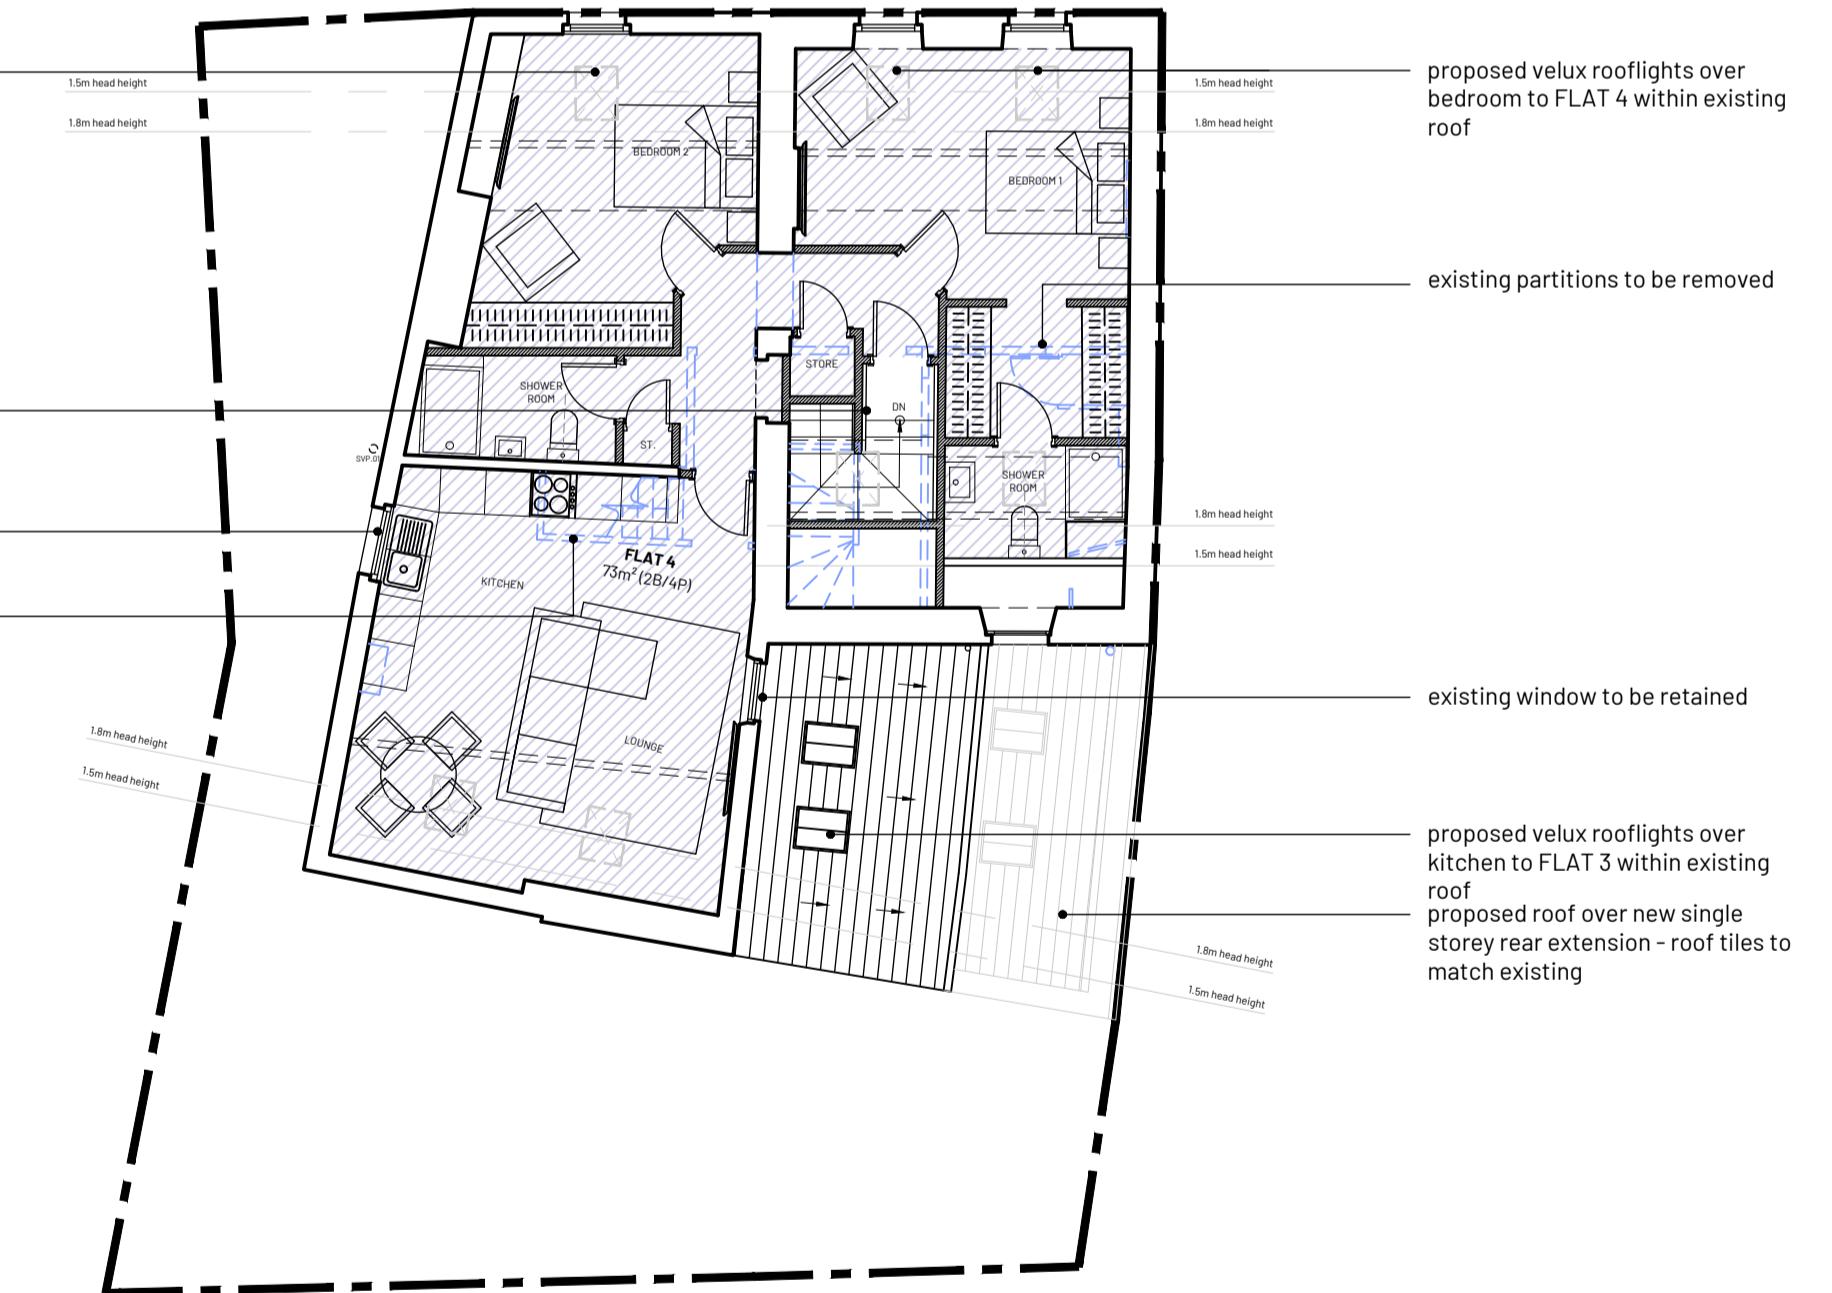

SECOND FLOOR

notes:

1. Do not scale this drawing
2. Drawing to be used for the status indicated only
3. All dimensions and setting out shall be checked and confirmed and any discrepancies to be reported to the Designer prior to commencement of any work
4. All work and materials to be in accordance with current statutory legislation, relevant codes of practice and British Standards
5. Drawing to be read in accordance with relevant consultants and sub-contractors drawings and specifications
6. This drawing is the property of the Designer and is not to be used in whole or in part without written consent

SCALE BAR 1:100

Key

- Site boundary
- Existing construction to be removed

no.	revision	date
A	First issue to client for review	25/09/09
	Issue to planning	25/09/24



project:
37 High Street
Cleator Moor
CA25 5LA

scale: 1:100 sheet: A1 date: September 2025

title:
Proposed Floor Plans

drawing status:
Planning

drawing no: 349 - PL - 100 rev: A