




Notes: Do not scale from this drawing. This drawing is to be read in conjunction with all relevant design team specifications and drawings.
All dimensions are to be checked on site prior to commencement of work any variations to be notified to the Project Architect.
All components and materials are to be stored, protected, handled and installed in accordance with the manufacturer's recommendations.
© Harry Walters & Livesey Ltd

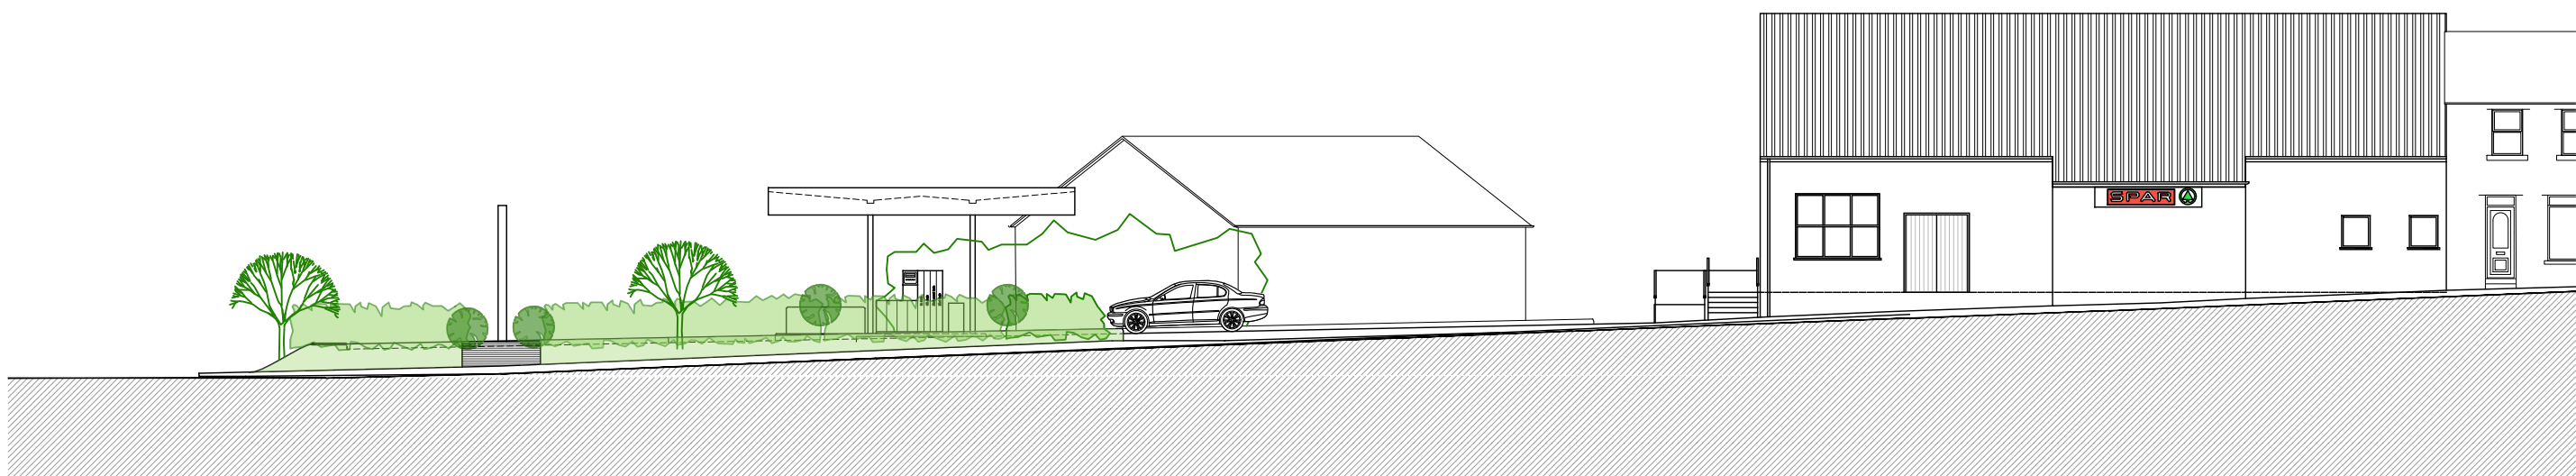

MILL STREET ELEVATION

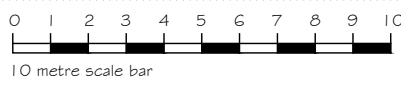

MAIN STREET ELEVATION

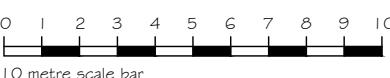

2.0m high close boarded fences as shown on northern edges of car park and delivery bay. Scaled at base line from inside and have a mass of at least 10kg/m2

P4 Aug 2022 Acoustic fencing extended as per Noise Impact Assessment		PROJECT NAME	
CLIENT		Spar Store Post Office & PF5 Fzington	
M & L Richardson & Son		DRAWN BY	
DRAWING NAME		KMc	
Site Plan & Street Elevations		SCALE	
DATE		1:100 A1	
Jan 2022		JOB NUMBER	
453		REV No	
DWG No		16	
REV No		P4	
Registered Office • James Hall Spar Distribution		K.M. McFadyen, Dip. Arch. R.I.B.A.	
Centre Bowland View Fulwood • Preston •		Tel No: 01772 706696	
Lancashire • PR2 5QT • Company No. 0623623		Email: office@HWL1.com	

HWL
HARRY WALTERS & LIVESLEY Ltd