


Notes: Do not scale from this drawing. This drawing is to be read in conjunction with all relevant design team specifications and drawings.
All dimensions are to be checked on site prior to commencement of work any variations to be notified to the Project Architect.
All components and materials are to be stored, protected, handled and installed in accordance with the manufacturer's recommendations.
© Harry Walters & Livesey Ltd

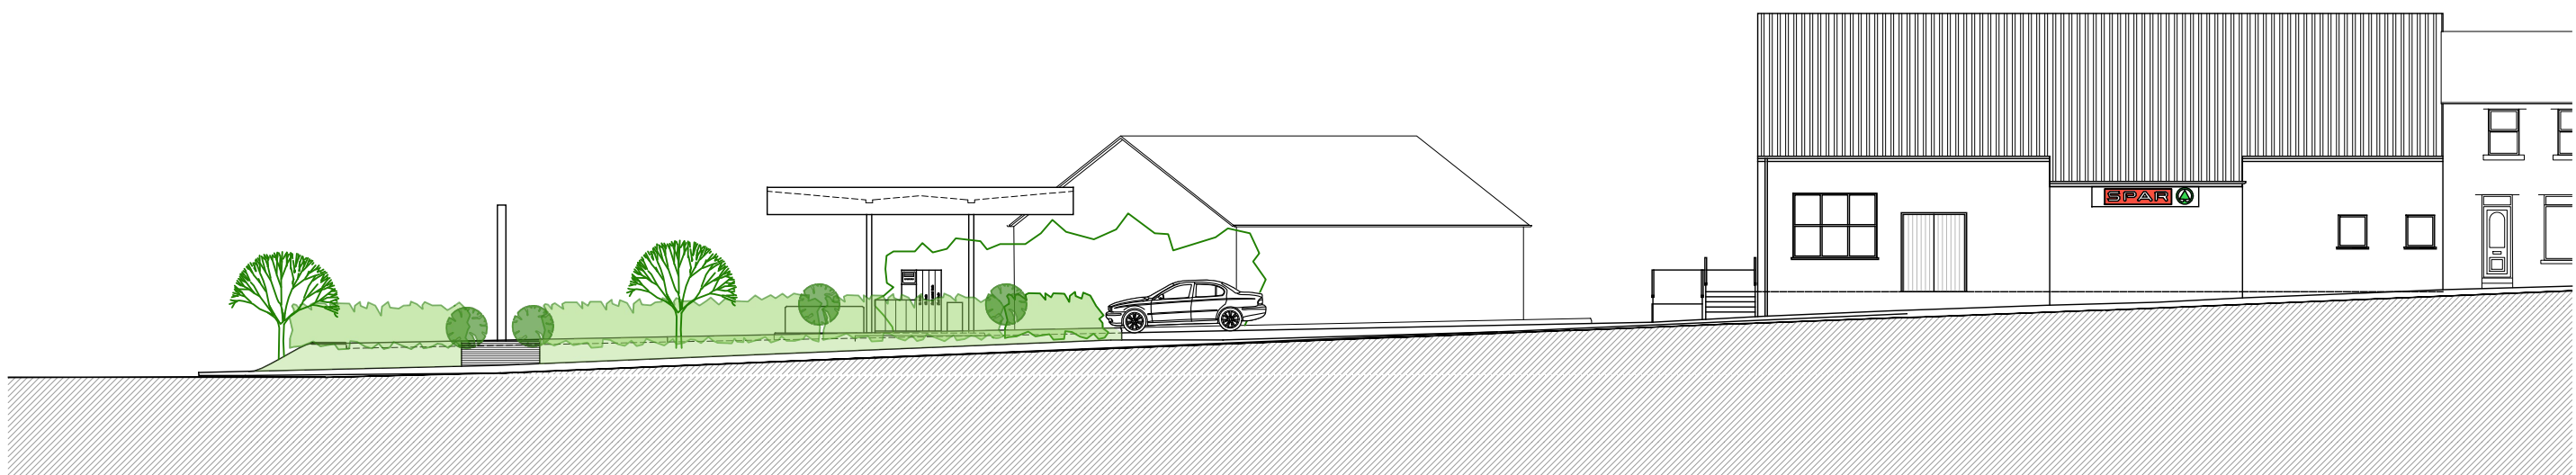

MILL STREET ELEVATION



MAIN STREET ELEVATION



P4 Feb 2024 2m closeboarded fence to NW boundary added

HWL
HARRY WALTERS & LIVESLEY Ltd

CLIENT
M & L Richardson & Son
DRAWING NAME
Site Plan & tracking for fuel & stock
DATE
Jan 2022

JOB NUMBER
453

PROJECT NAME
Spar Store Post Office & PF5 Fzinnington
SCALE
1:100 A1
DRAWN BY
KMc
REV No
P4

Registered Office • James Hall Spar Distribution
Centre Bowland View Fulwood • Preston •
Lancashire • PR2 5QT • Company No. 0623623

K.M. McFadyen, Dip. Arch. R.I.B.A.
Tel No: 01772 706696
Email: office@HWL1.com