



Notes: Do not scale from this drawing. This drawing is to be read in conjunction with all relevant design team specifications and drawings. All dimensions are to be checked on site prior to commencement of work any variations to be notified to the Project Architect. All components and materials are to be stored, protected, handled and installed in accordance with the manufacturer's recommendations. © Harry Walters & Livesey Ltd

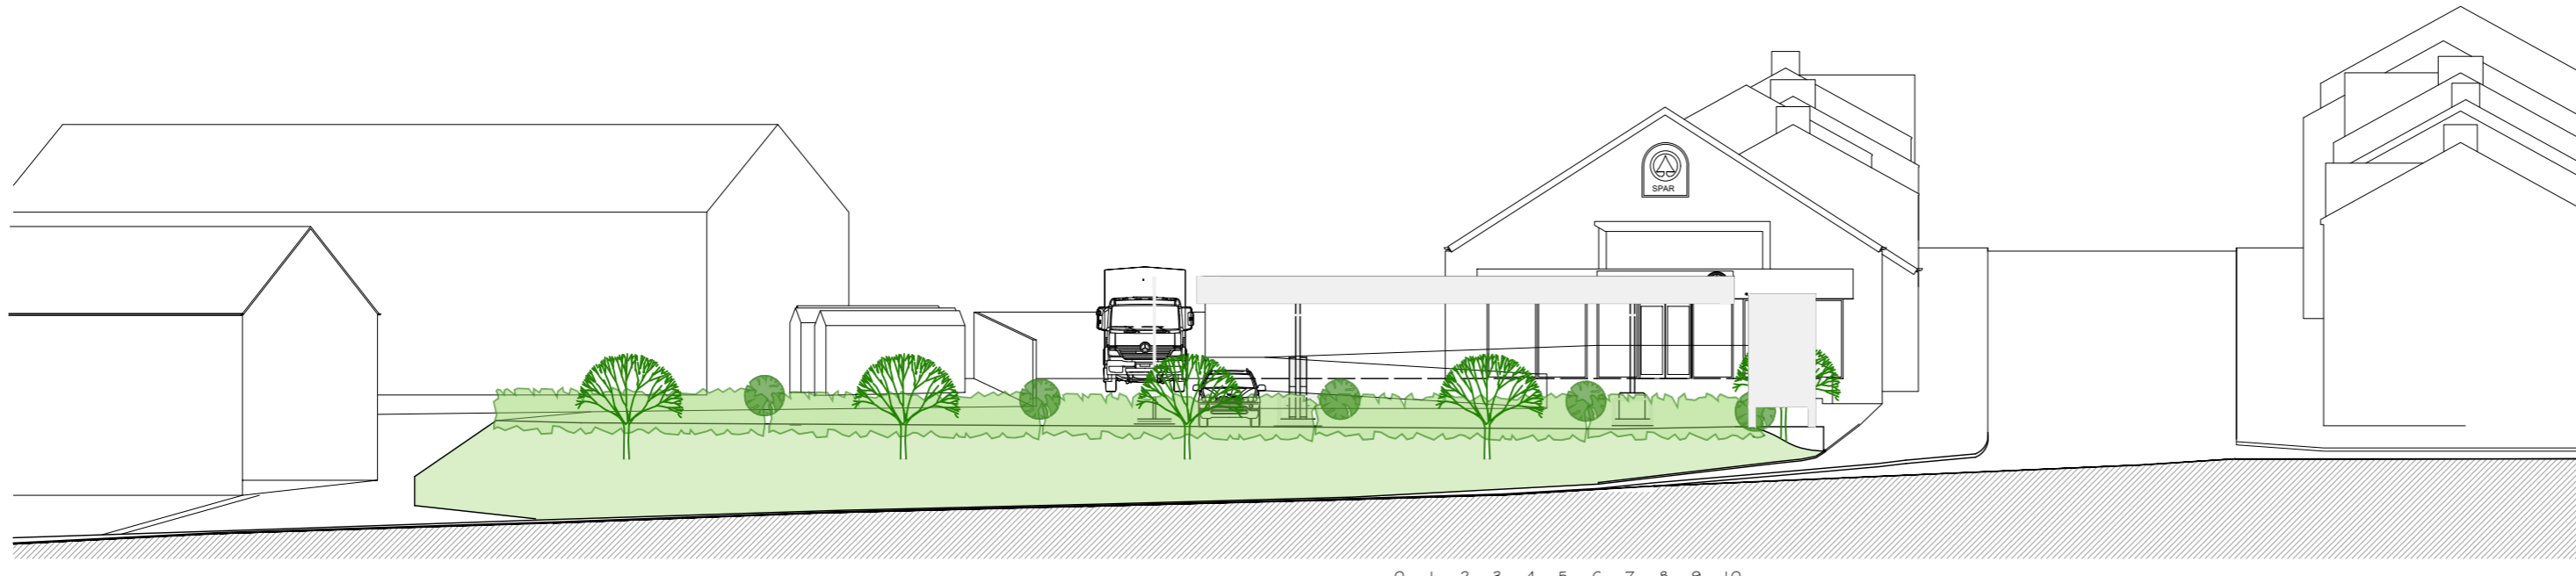

MILL STREET ELEVATION
0 1 2 3 4 5 6 7 8 9 10
10 metre scale bar

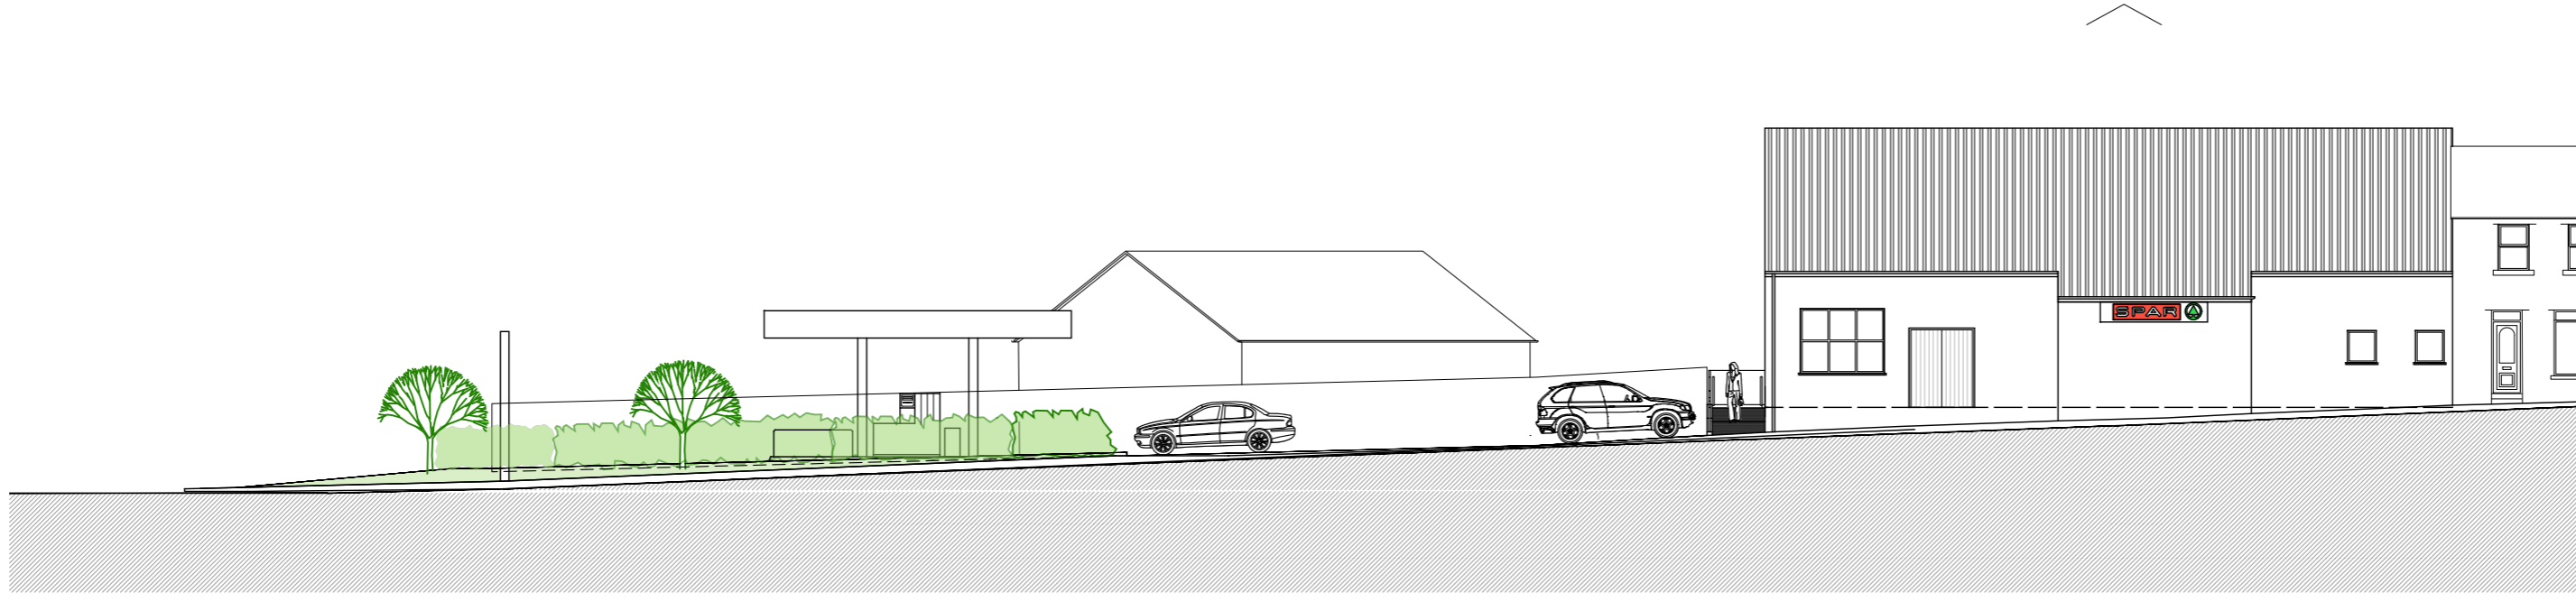

MAIN STREET ELEVATION
0 1 2 3 4 5 6 7 8 9 10
10 metre scale bar



0 1 2 3 4 5 6 7 8 9 10
10 metre scale bar
2.0m high close boarded fences as shown along northern edges of car park and delivery bay. Located at base. See from table and have a mass of at least 10kg/m²

P7 Mar 2026 General update
P6 Mar 2024 Retail building modified to meet clients requirements.
P5 Feb 2024 EVA access 3.7m with a removable bollard to stop general vehicle use, but allow pedestrian and cycle movement
P4 Feb 2024 2m closeboarded fence to NW boundary added

CLIENT	M & L Richardson & Son	PROJECT NAME	Spar Store Post Office & PF5 Fzington
DRAWING NAME	Site Plan & tracking for fuel & stock	SCALE	1:100 A1
DATE	Jan 2022	DWG No	17
		JOB NUMBER	453
		REV No	P7
Registered Office • James Hall Spar Distribution Centre Bowland View Fulwood • Preston • Lancashire • PR2 5QT • Company No. 0823823		K.M. McFadyen, Dip. Arch. R.I.B.A. Tel No: 01772 706696 Email: office@HWL1.com	

