




West Elevation

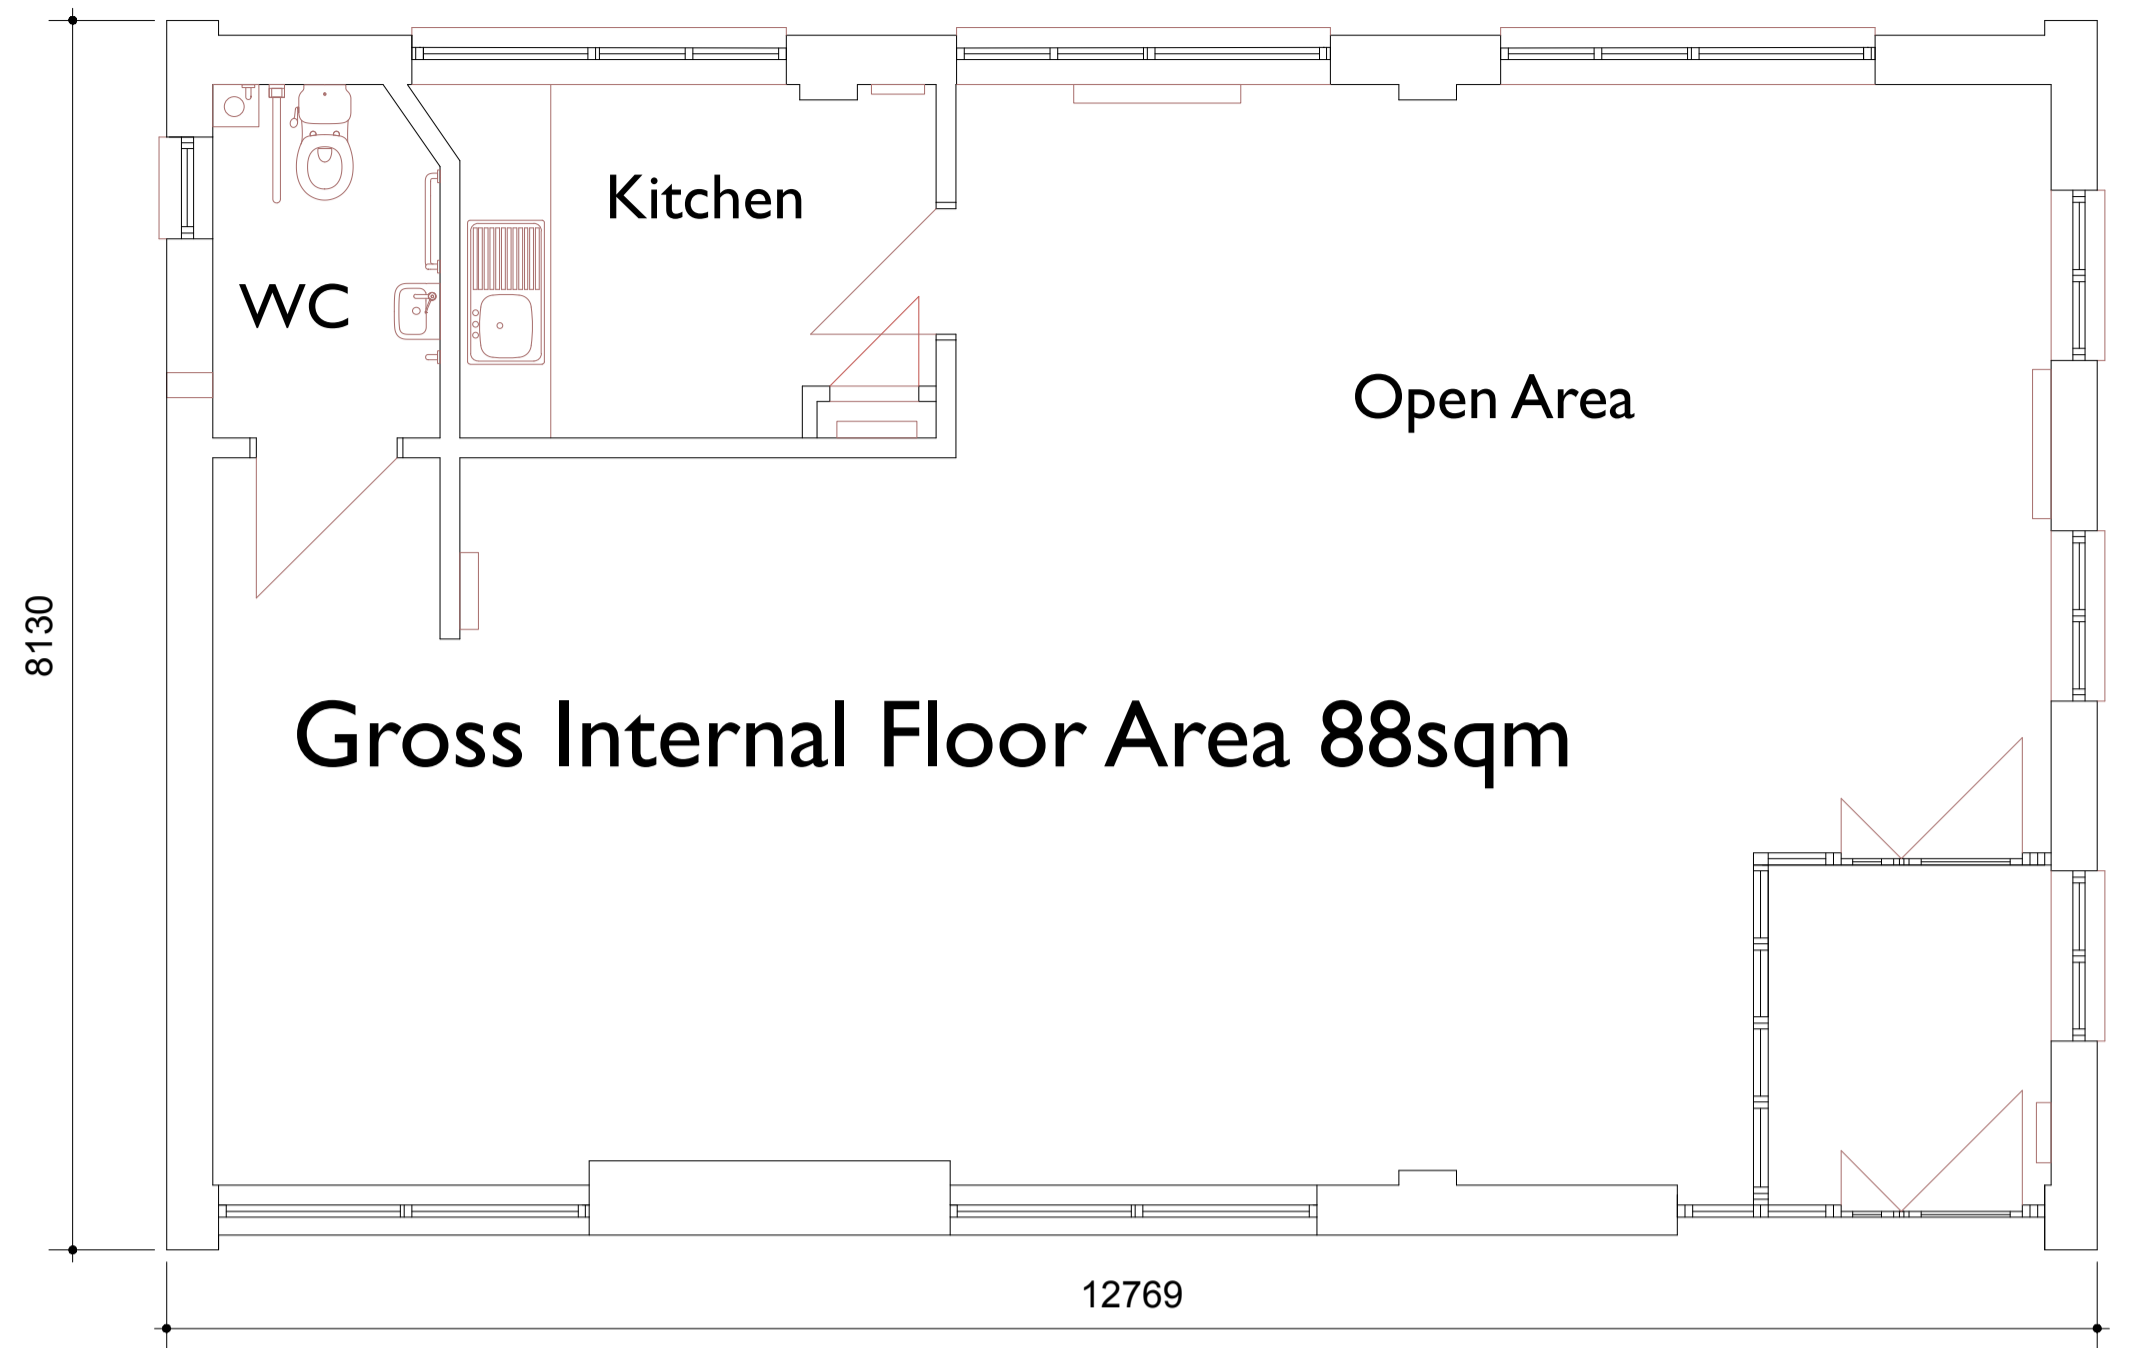

Floor Plan

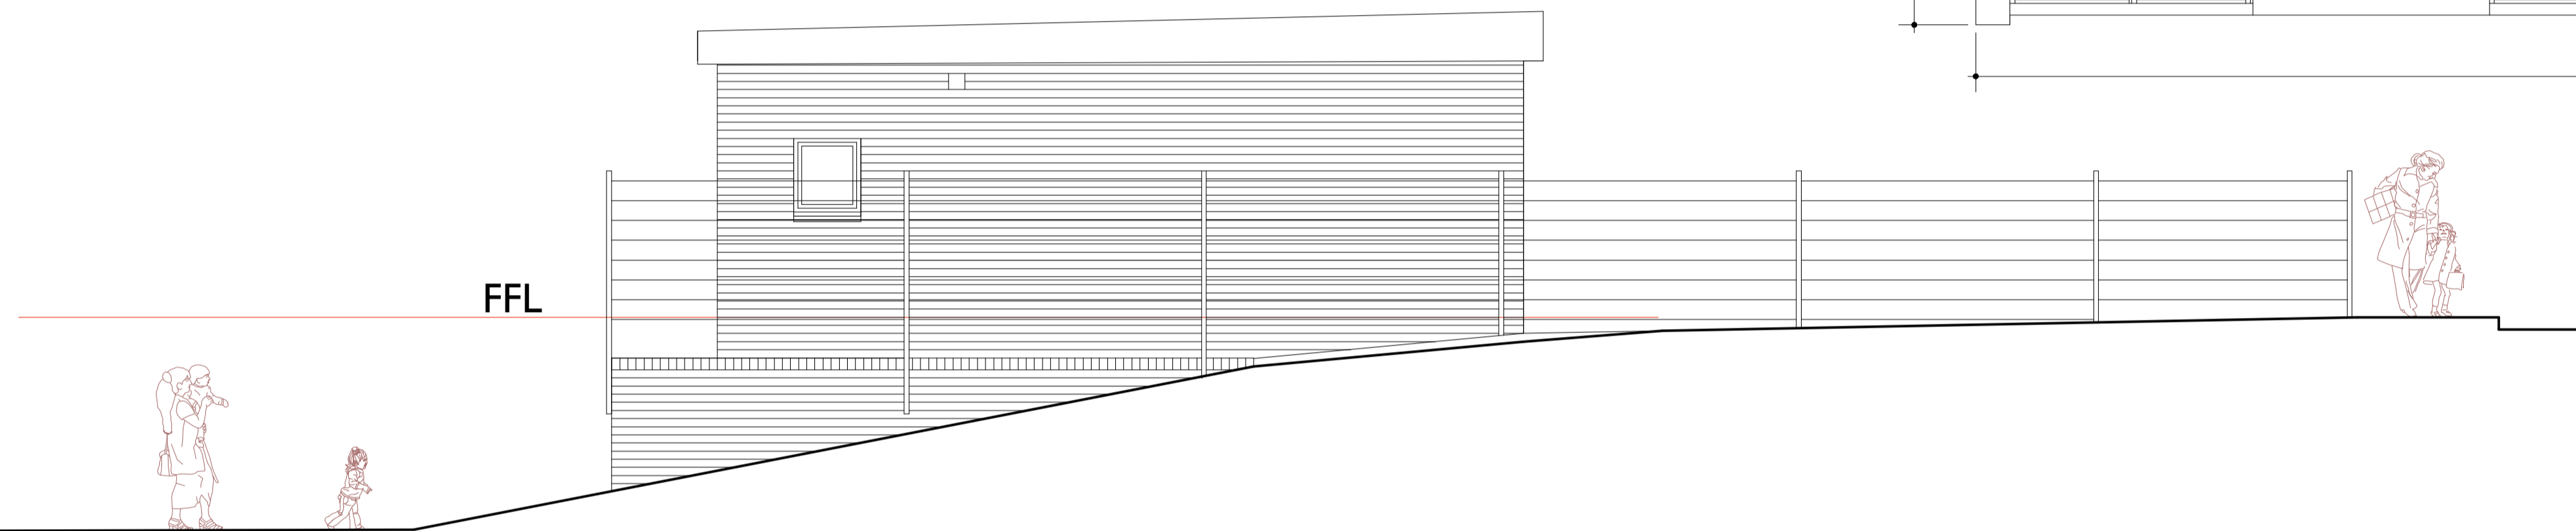


North Elevation

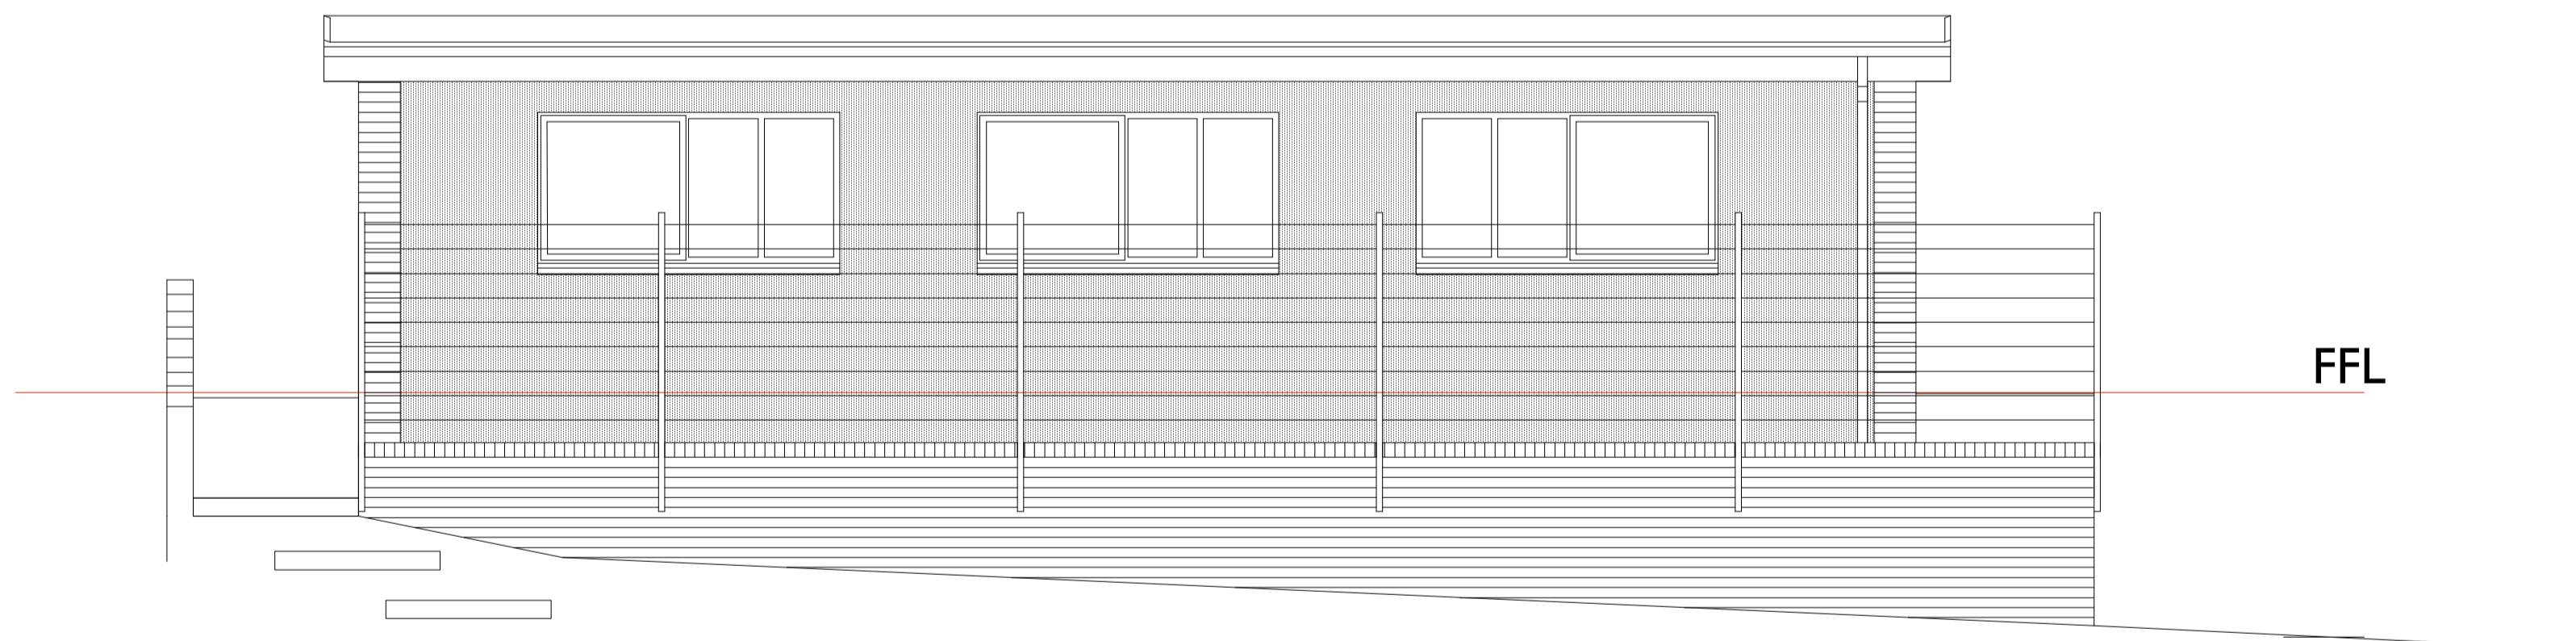

East Elevation

- Envelope and services
- part brick outer skin, part rendered block / cavity / plastered blockwork inner skin
 - brick plinth two sides with painted MS mesh fence to concrete paver path
 - flat roof on steel beams, timber frame infill, insulated felt
 - windows generally in bad condition
 - underground electrical supply
 - underground water supply
 - private drainage towards neighbour to north
 - overhead telephone cable from post on boundary (also serves neighbours to the south)

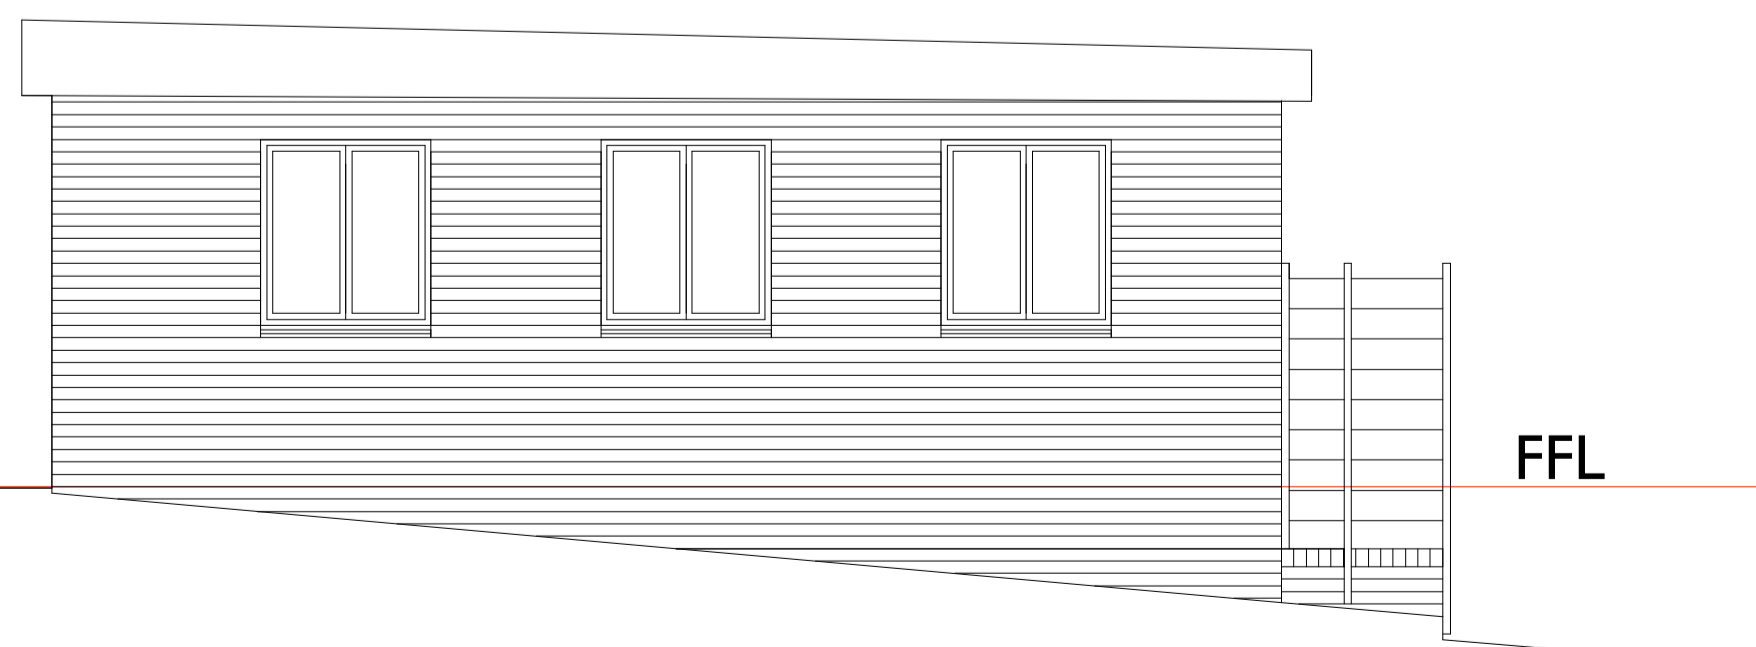

South Elevation

Rev.	Date:	Comments:	By:
Client:			
		Howgill Family Centre Birks Road, Cleator Moor, Cumbria CA25 5HT	
DAY CUMMINS LIMITED Architects & Surveyors Lakeland Business Park Cockermouth Cumbria CA13 0QT Tel: 01900 820700 email: dc@day-cummins.co.uk www.day-cummins.co.uk			
Project:			
Howgill Family Centre - Kells Hub 181 High Road, Whitehaven CA28 9PQ			
Drawing Title:			
Redundant Library Existing Floor Plan and Elevations			
Drawn:	Checked:	Signed:	
GO'L	PB	G.J. O'Leary	
Scale:	Date:	Paper Size:	
1:50	23/1/2019	A1	
Stage:	ALL DIMENSIONS TO BE CHECKED ON SITE FIGURED DIMENSIONS TO BE TAKEN IN PREFERENCE TO SCALED DIMENSIONS THIS DRAWING IS COPYRIGHT		
Project No:	Drawing No:	Rev:	
5255	P03		