



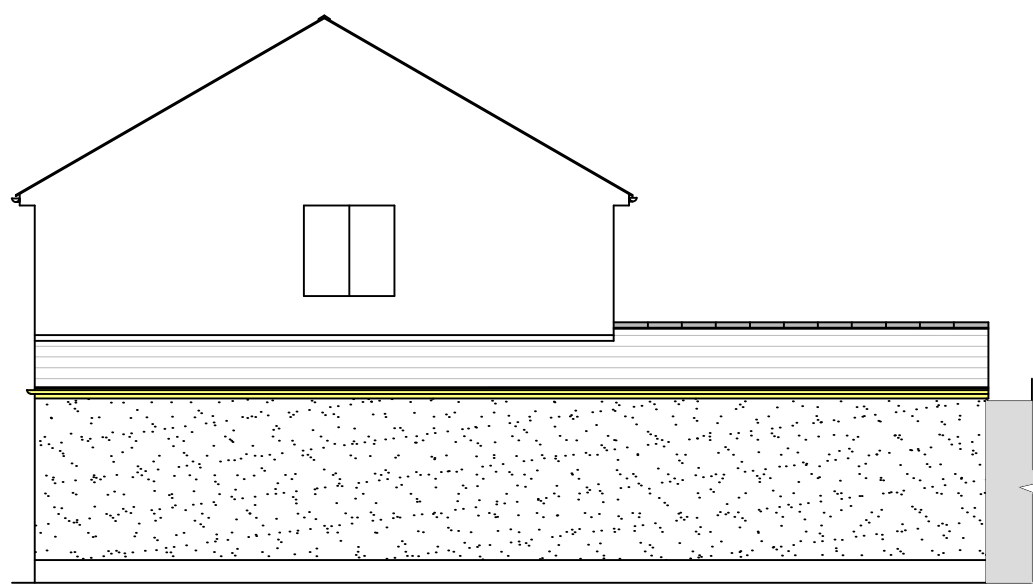


North East Elevation




North West Elevation

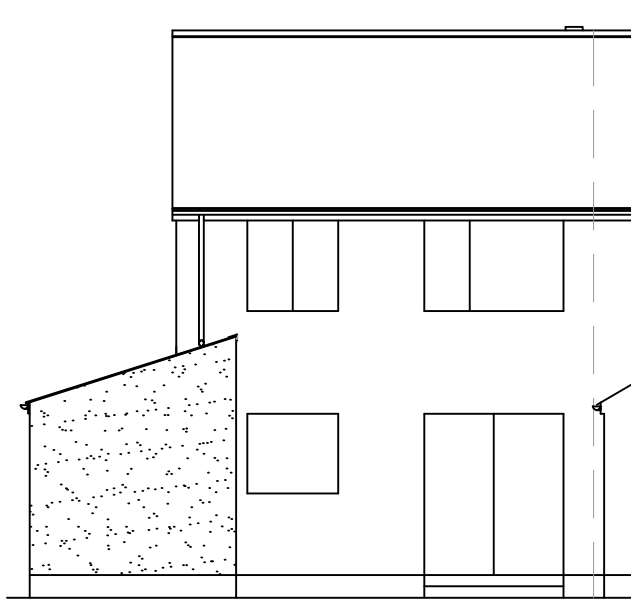

South West Elevation

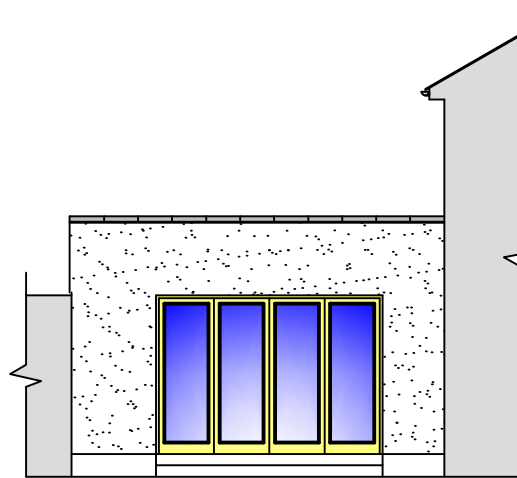

South East Elevation

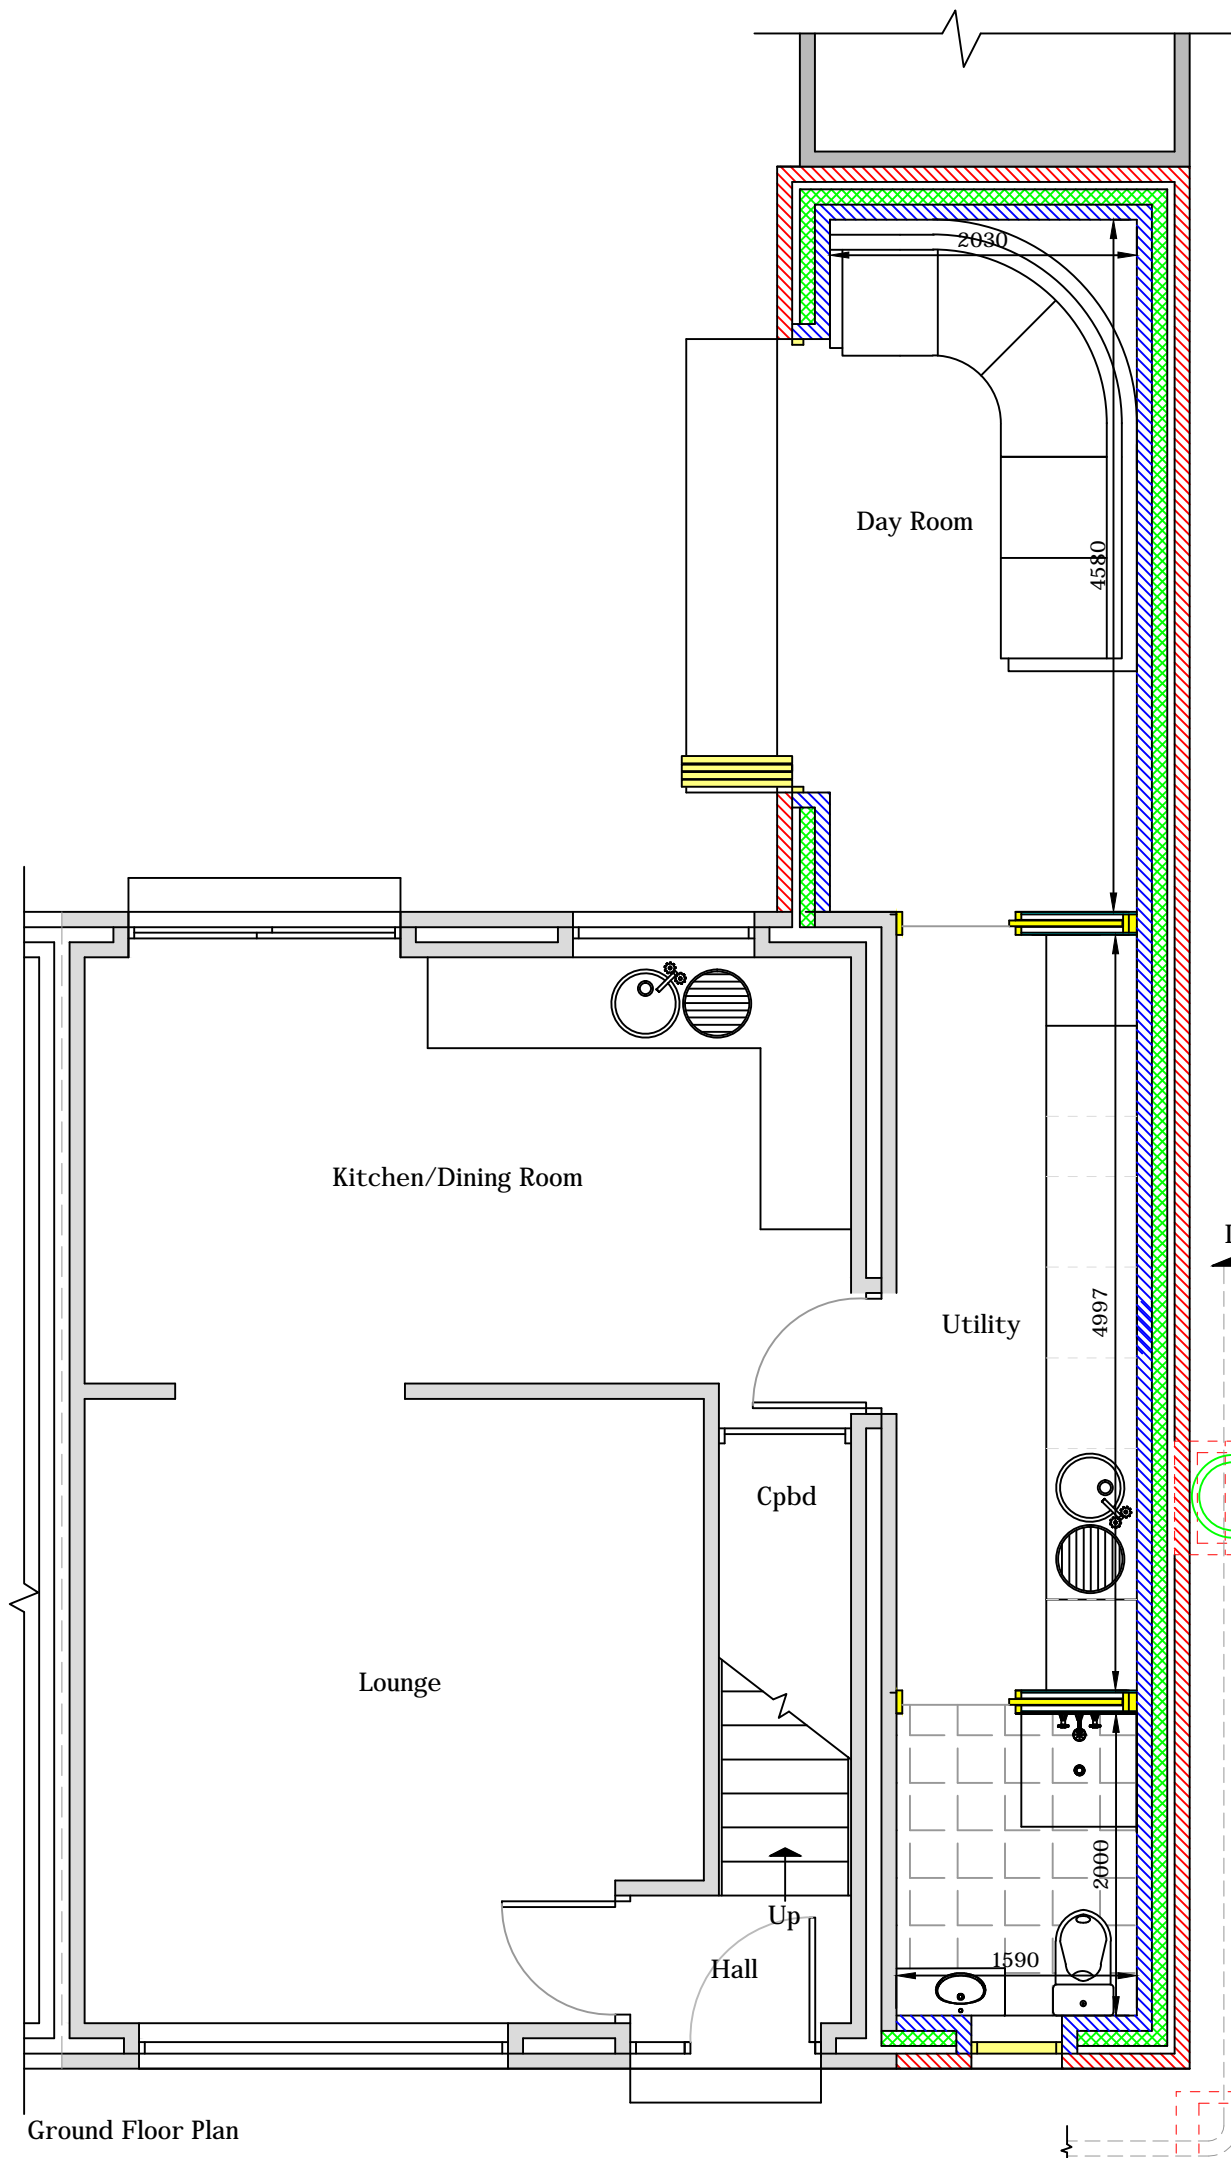

Ground Floor Plan

NOTES:

Roof to be Interlocking concrete roof tiles with matching ridge, colour and profile as existing dwelling.


Walls to K Rend polymer render to match existing dwelling.

Window and Bi-Fold Door assembly to be High performance Pvcu frames with Double glazing.

Fascias, soffits and Rainwater goods to be PVCu.



Block Plan

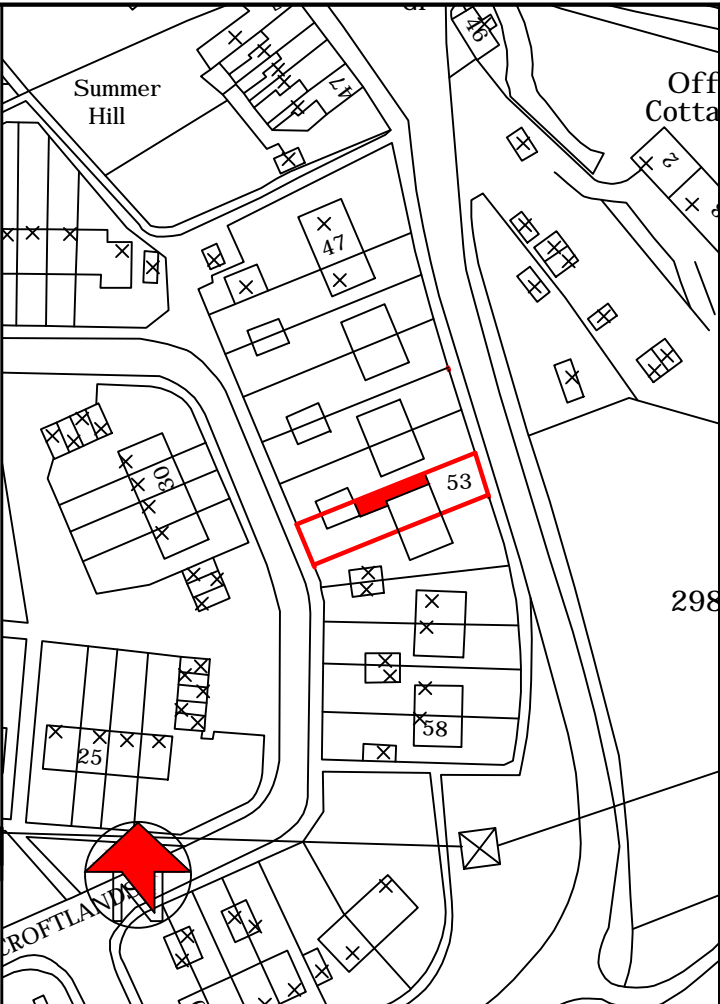

TITLE:

Proposed extension to provide  
shower room, utility and day room

CLIENT:

Donna Glasson

ADDRESS:

53, Croftlands,  
Bigrigg,  
Egremont,

SCALE:

1:50, 100, 500 & 1250

DRAWING NO.

DG / KT / 25 / 02



2, Coniston Close, Workington, Cumbria CA14 3PL.  
Tel: 01900 62132