

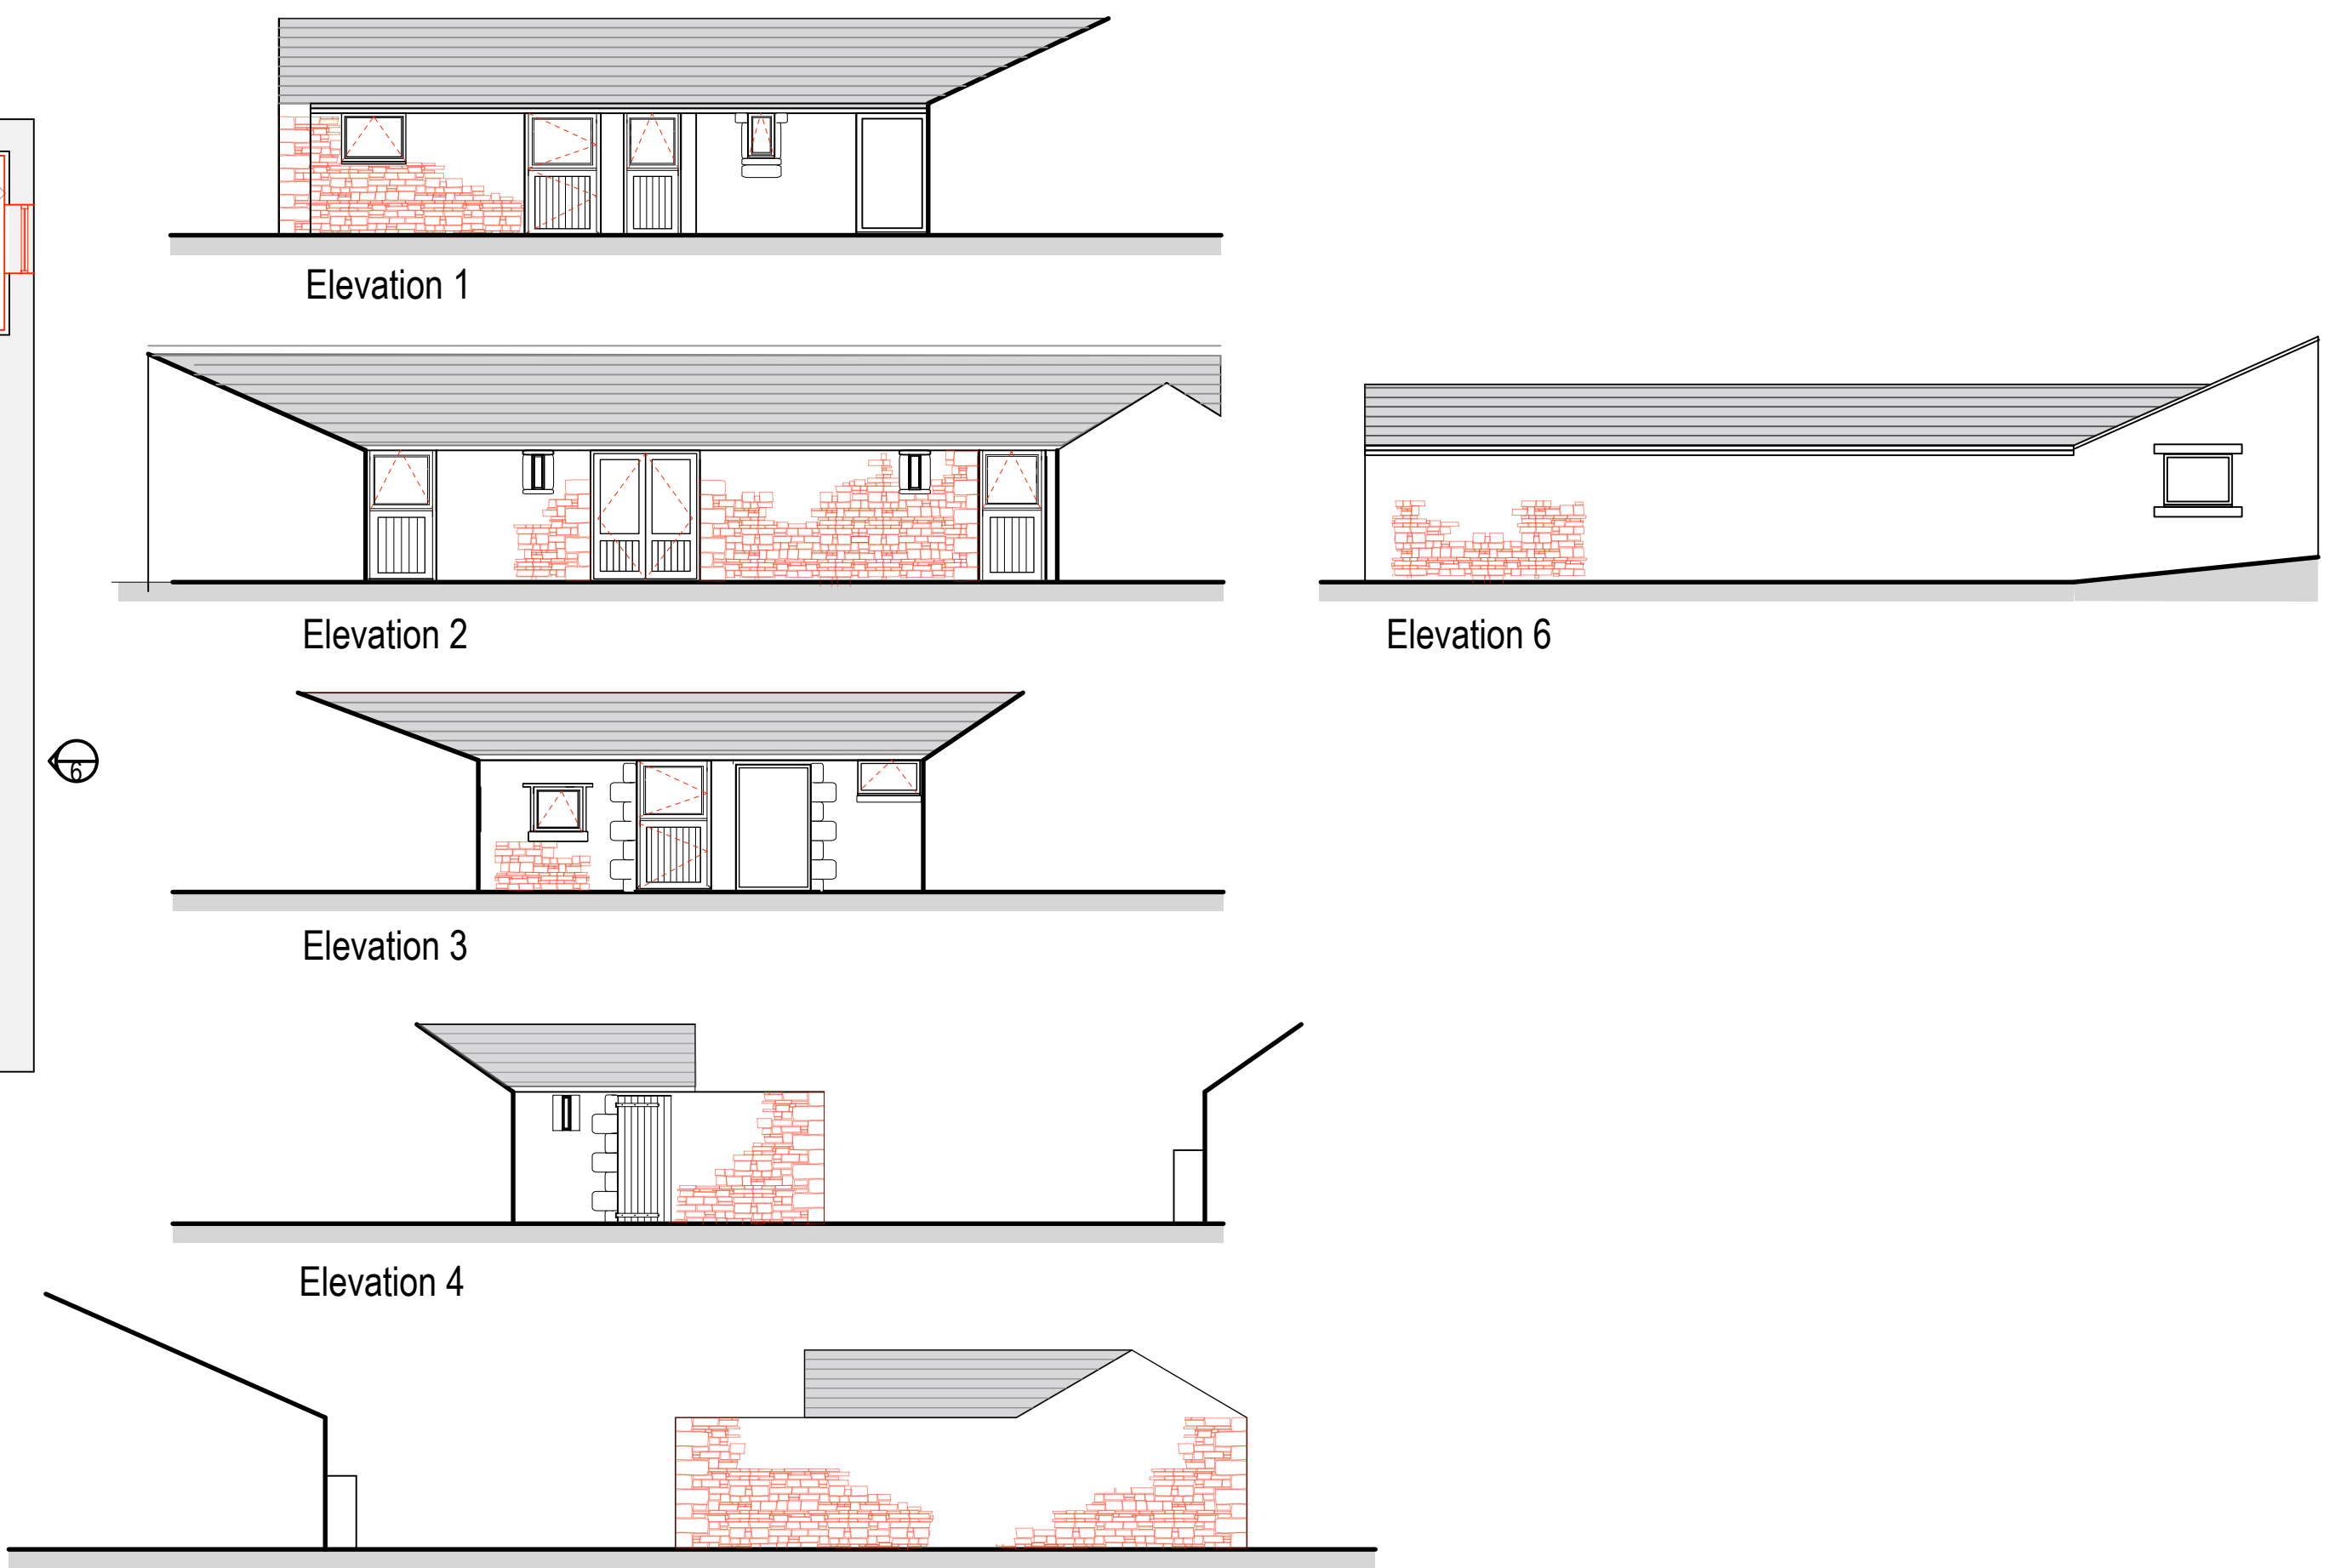


Proposed Floor plan

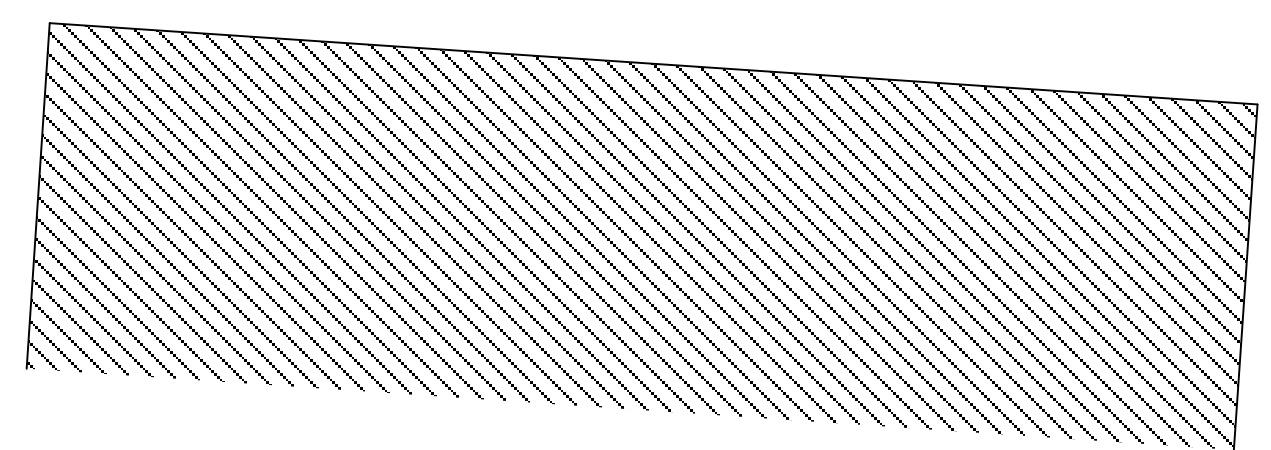


Plan and Elevations as Proposed scale 1:100


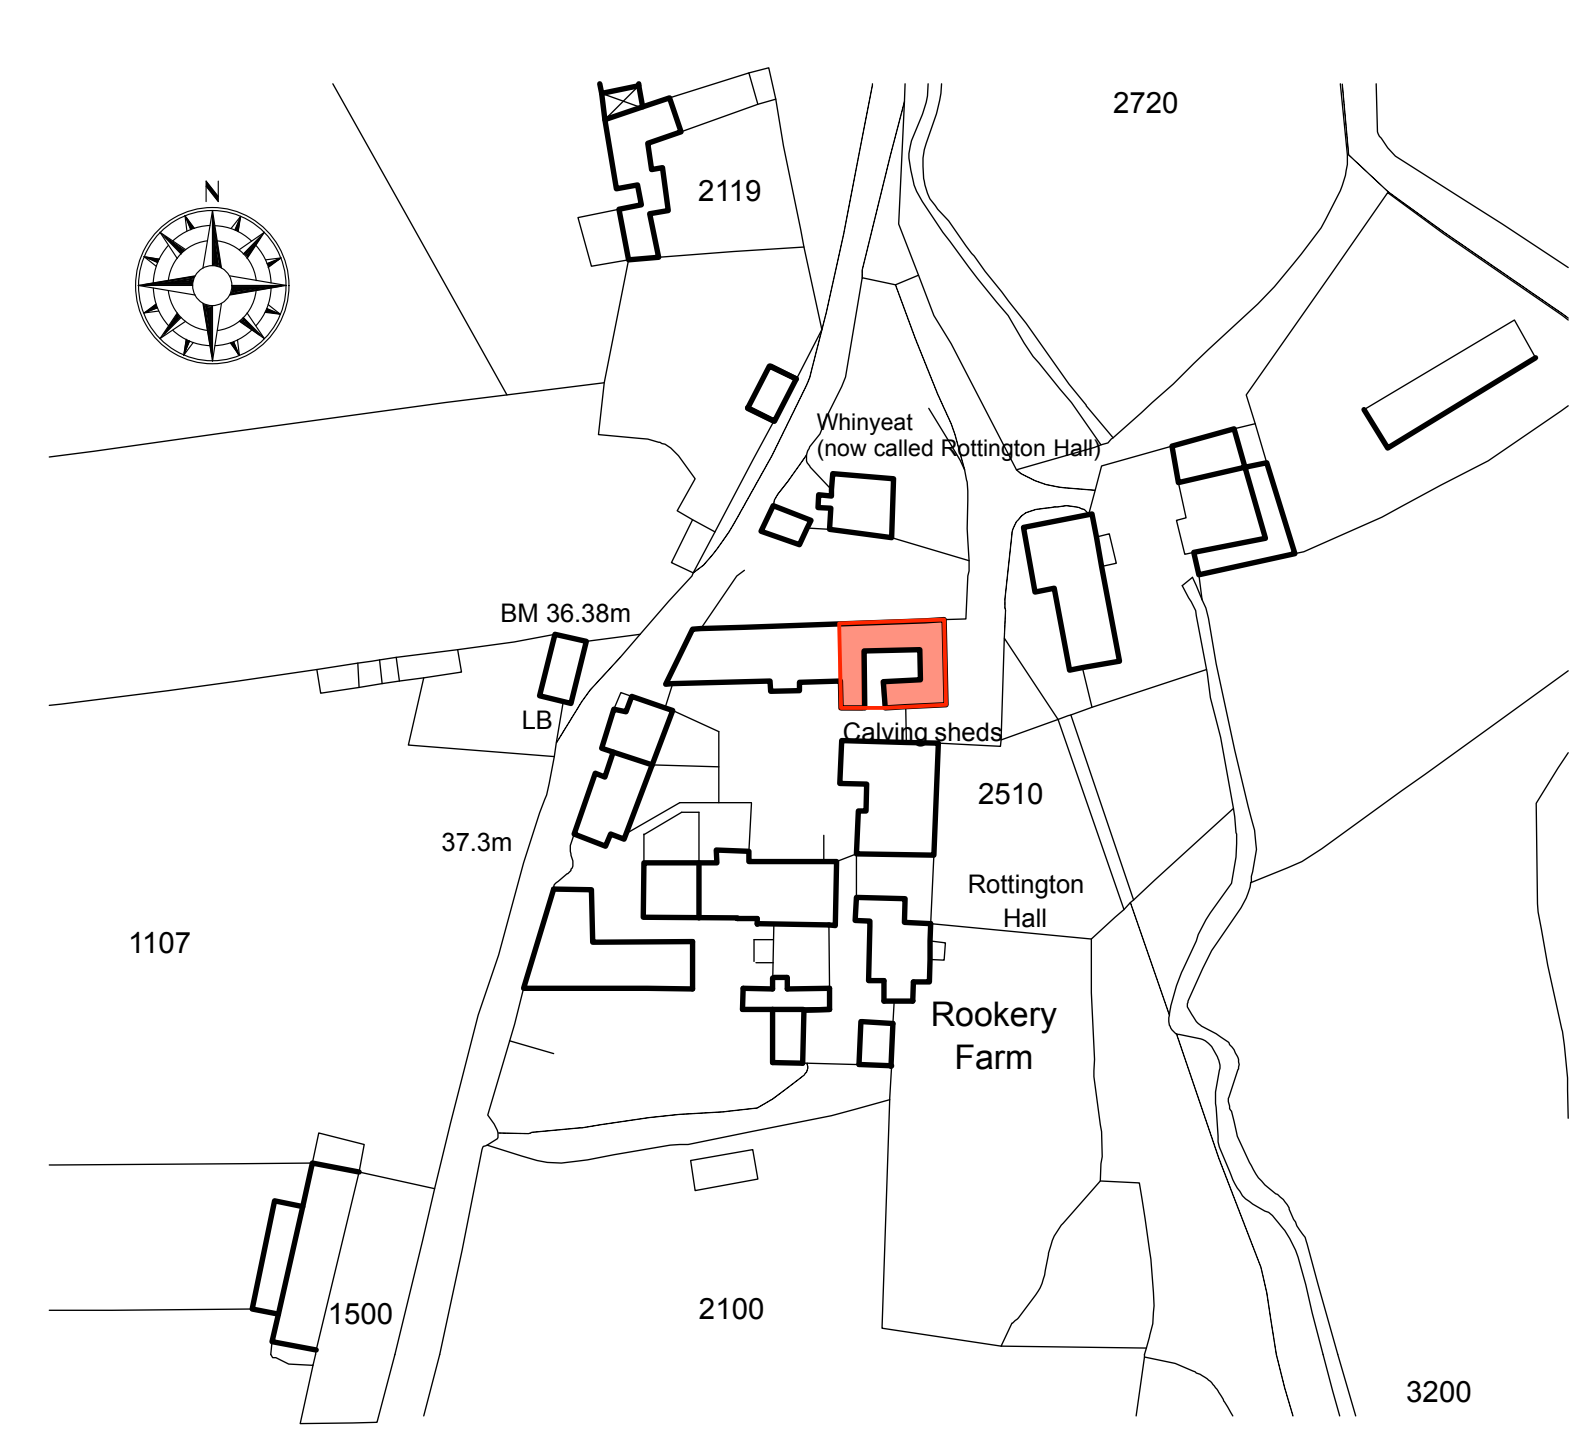


Location plan scale 1:1250


Roof - Remove existing asbestos roof sheets and replace with secondhand roof slates to match adjacent buildings
Walls - Existing Stone walls lined internally with insulated boarding.
Windows and doors - Double glazed UPVC Modus -s coloured window frames
Gutters and downpipes - Powder coated Aluminium gutters and downpipes

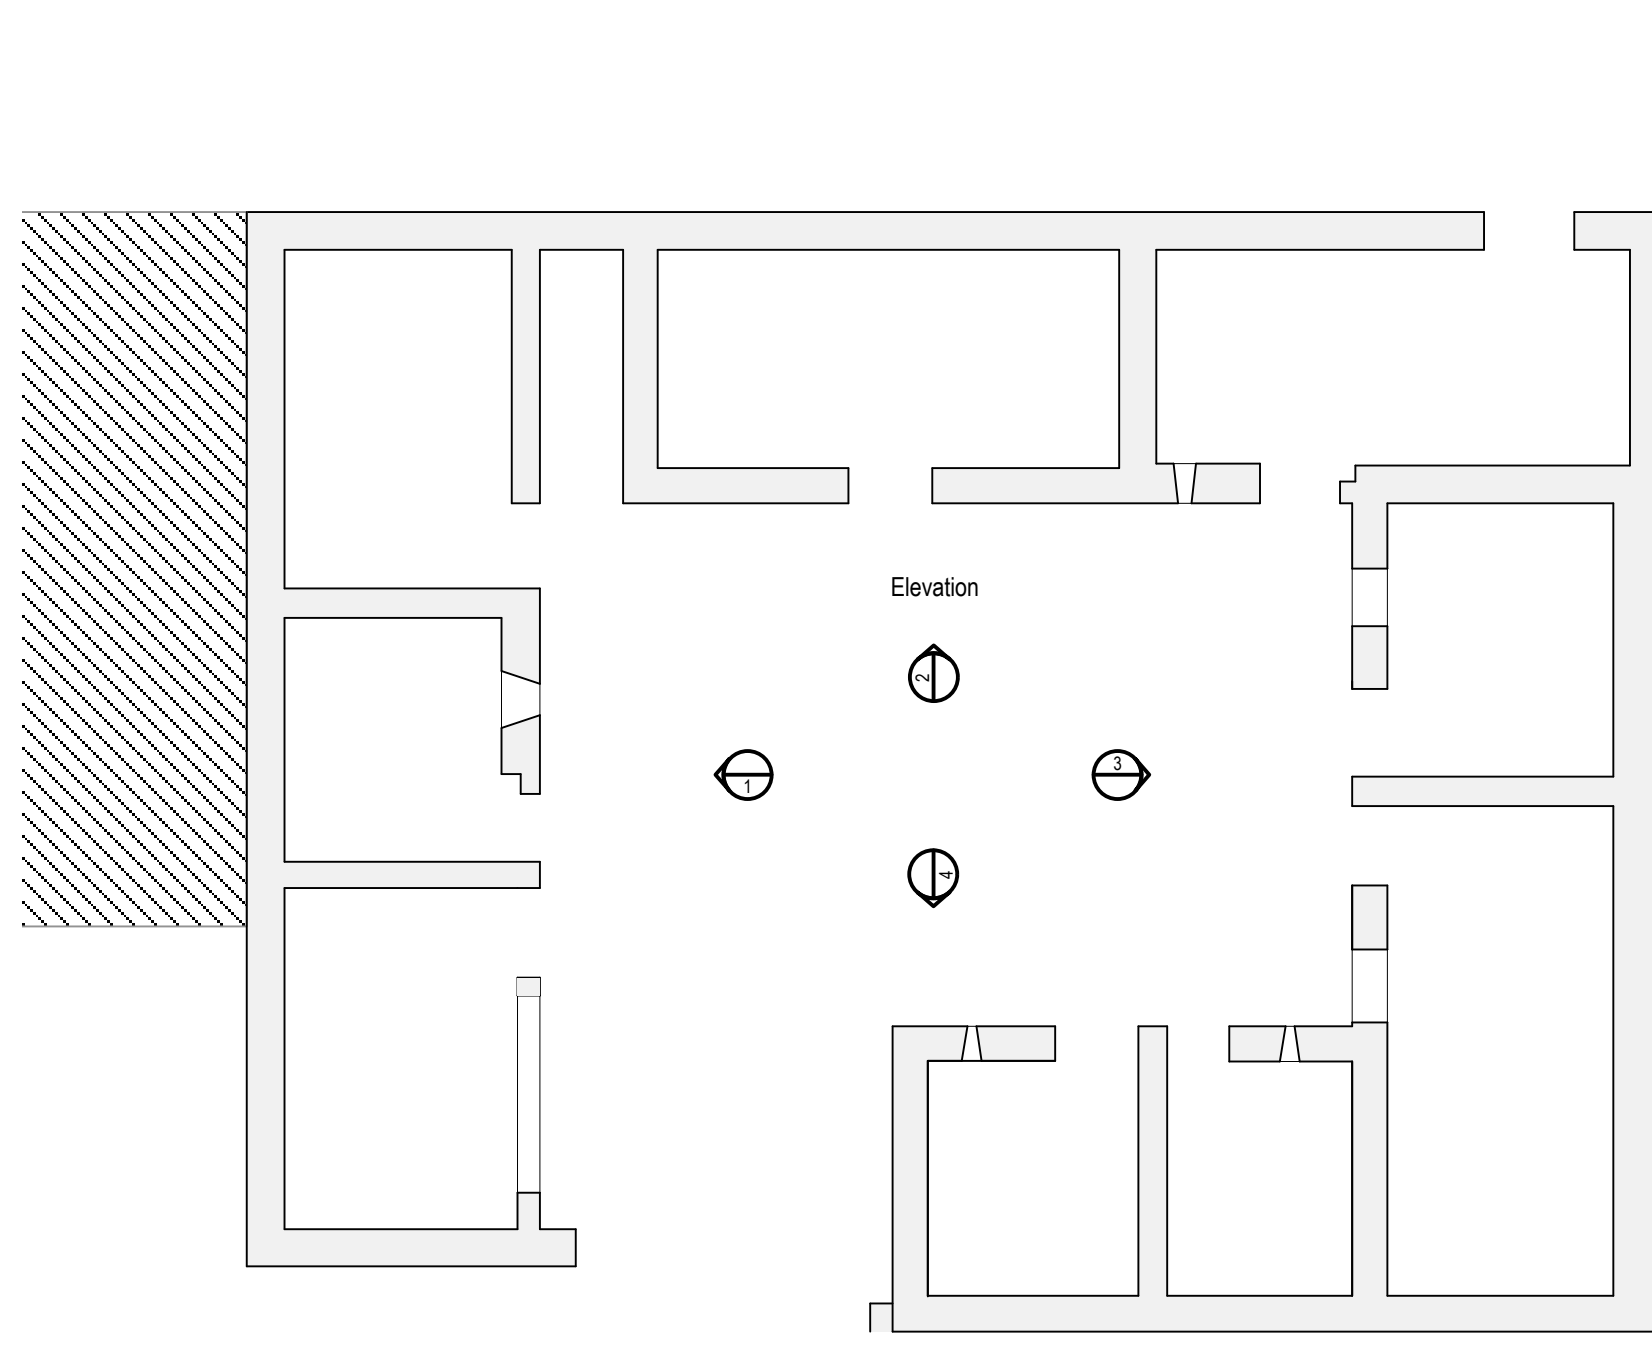

Existing Floor plan

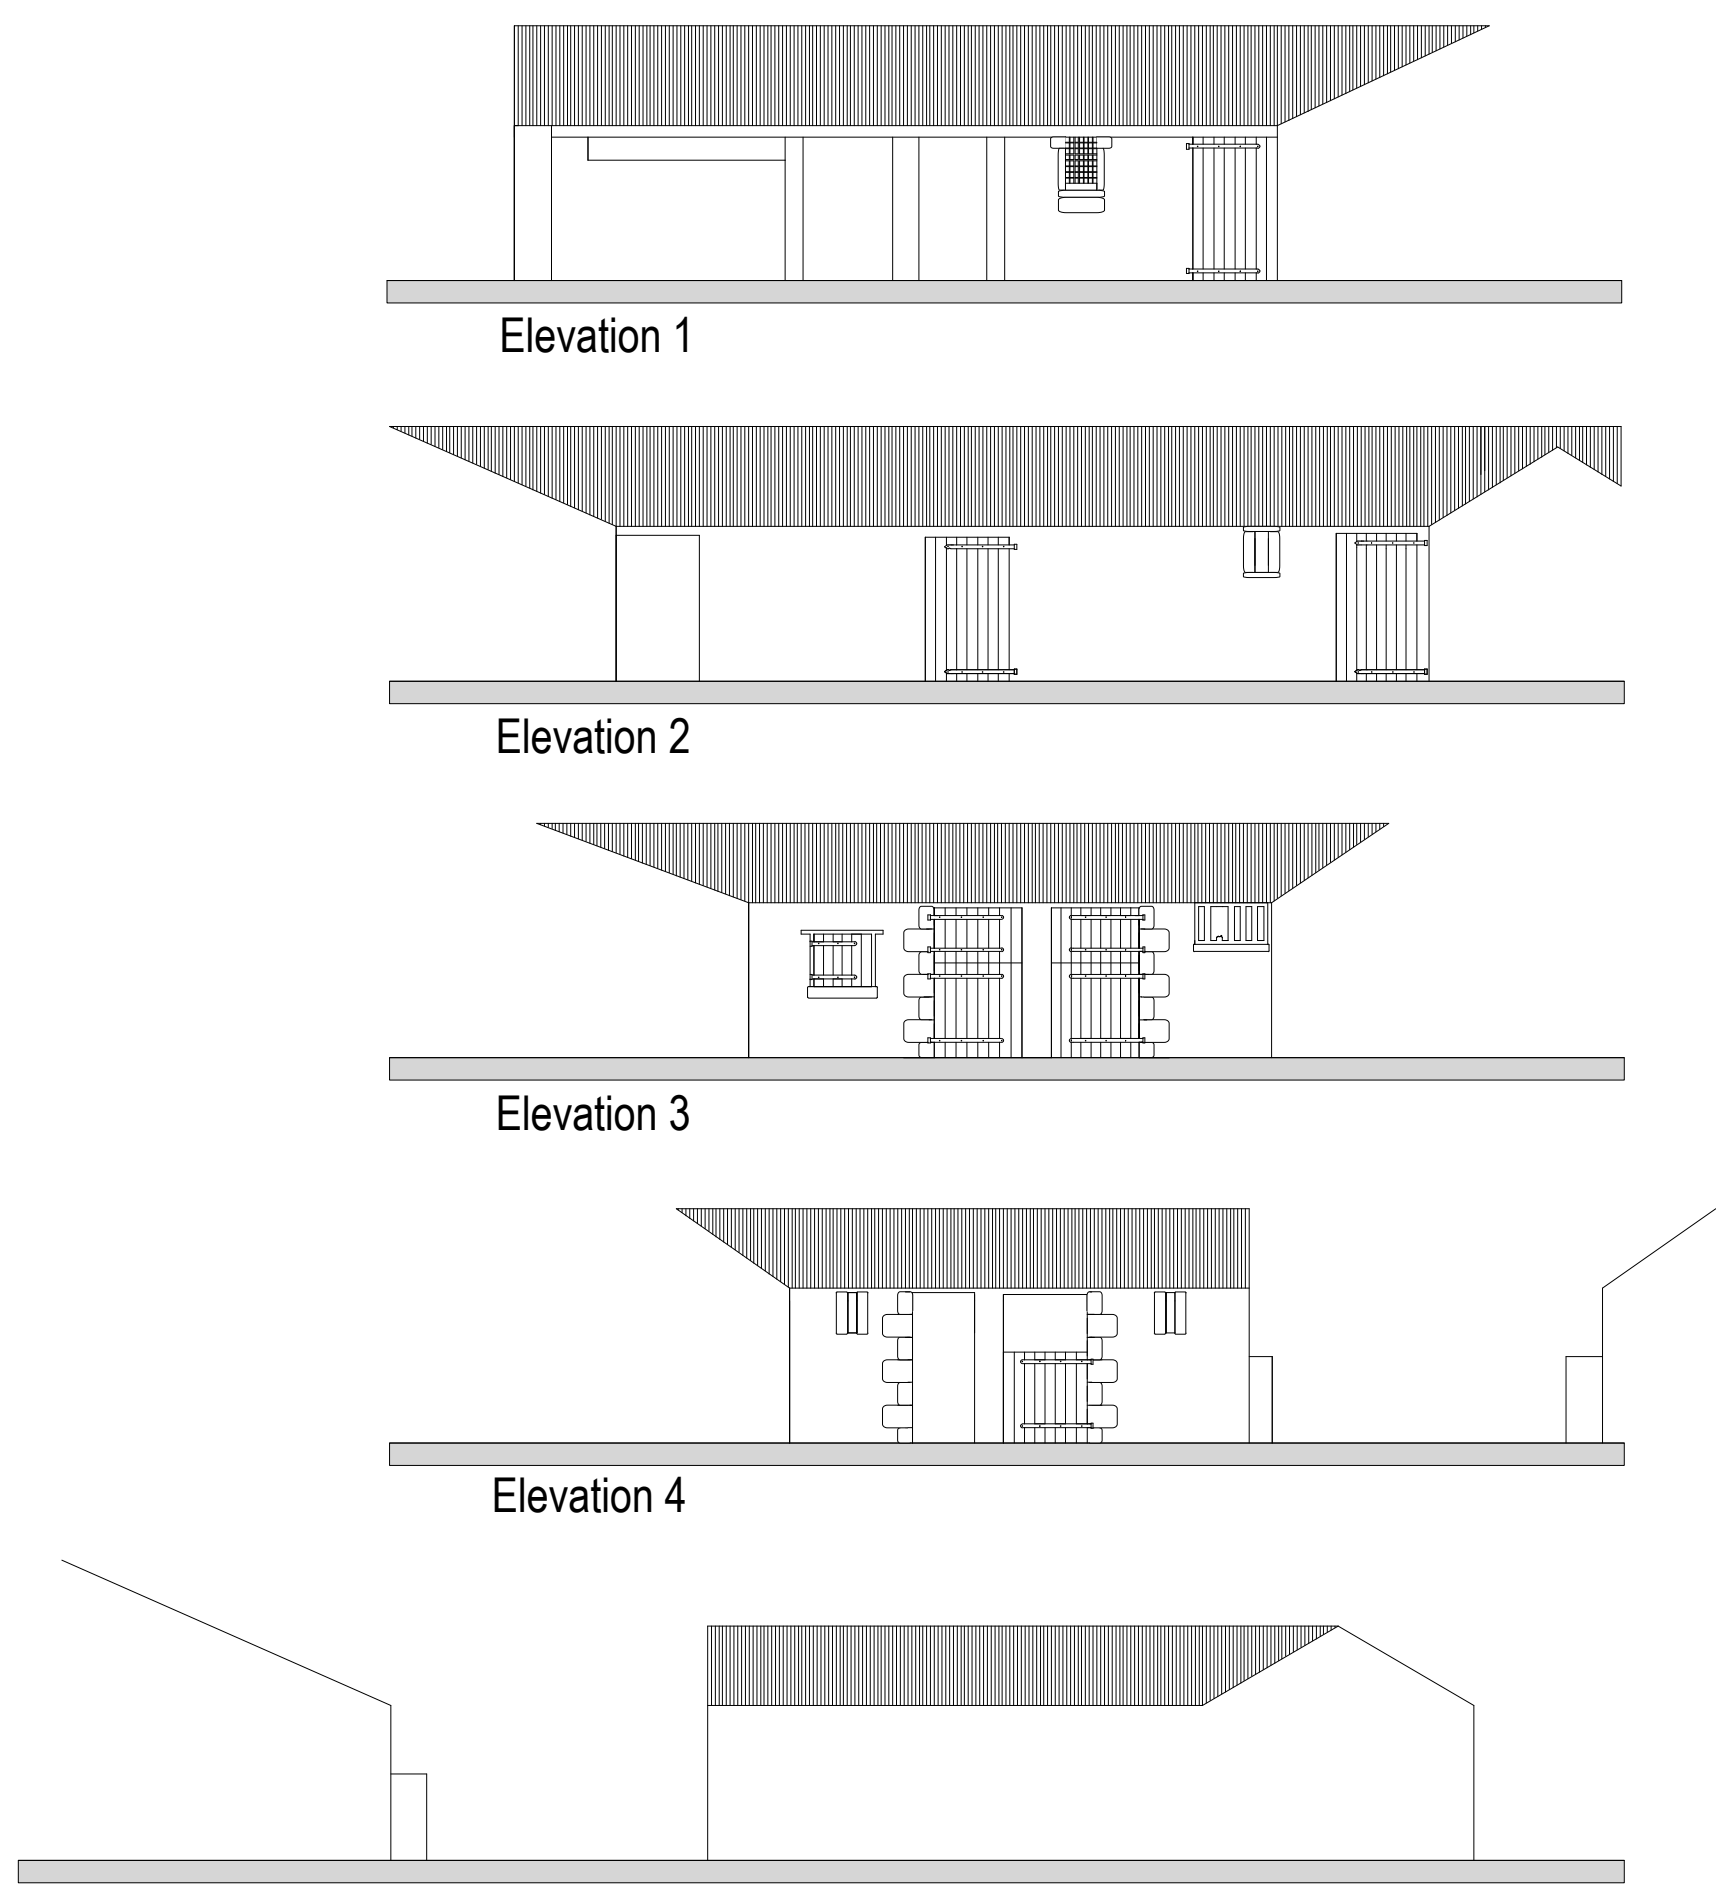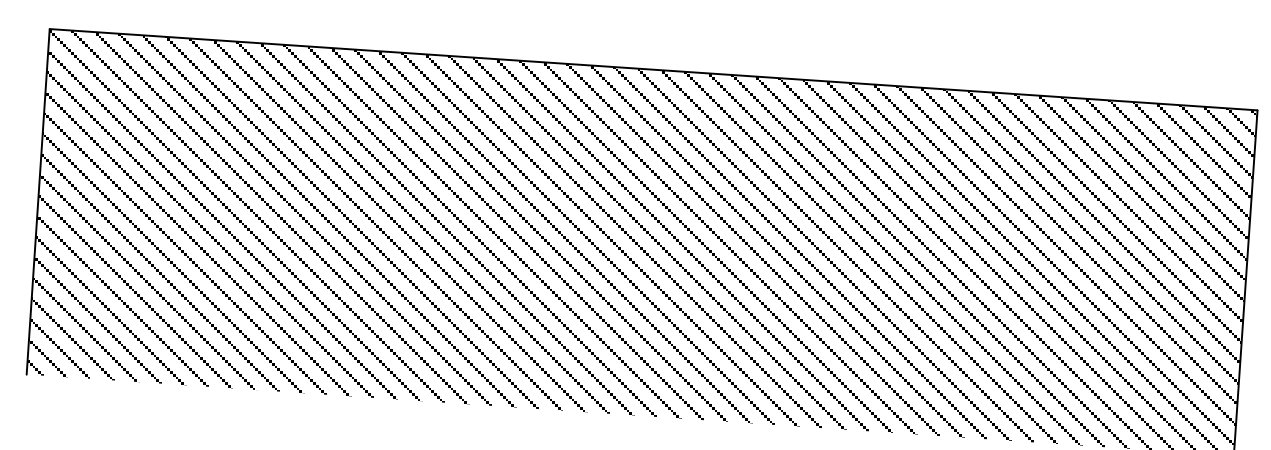

Plan and Elevations as Existing scale 1:100

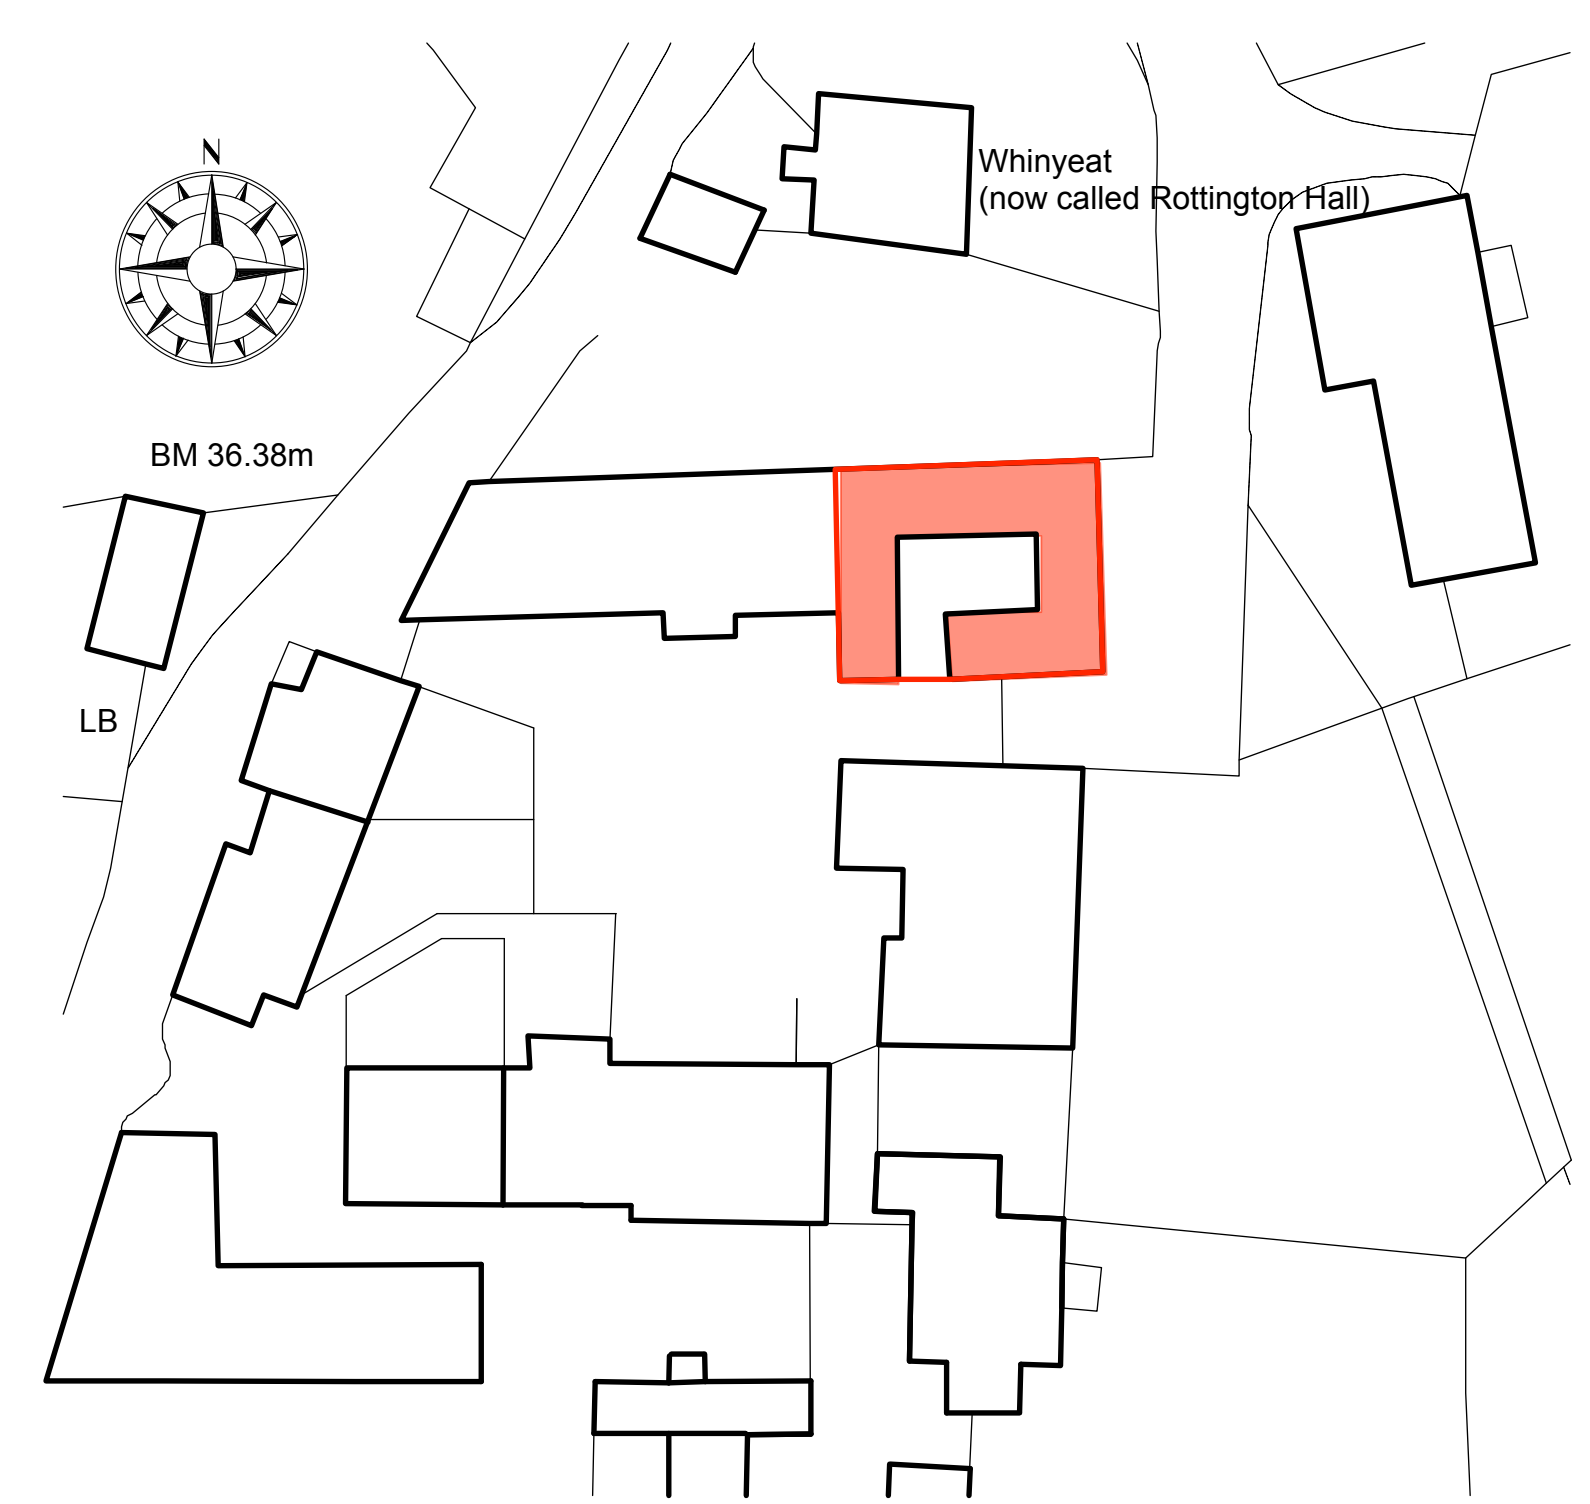

Block plan scale 1:500

Rev.	Date	Comments	By
Client:			
<div><div></div><div><p>DAY CUMMINS LIMITED</p><p>Architects & Surveyors Lakeland Business Park Cockermouth Cumbria CA13 0QT Tel: 01900 820700 Fax: 01900 820701 email: dc@day-cummins.co.uk www.day-cummins.co.uk</p></div></div>			
Project: Rottington hall - Former Cow sheds			
Drawing Title: Existing and Proposed Plans, Elevations and Location Plans			
Drawn: DK	Checked: MD	Signed:	
Scale: 1:100, 500, 1250	Date: 22/08/17	Paper Size: A2	
ALL DIMENSIONS TO BE CHECKED ON SITE FIGURED DIMENSIONS TO BE TAKEN IN PREFERENCE TO SCALED DIMENSIONS THIS DRAWING IS COPYRIGHT			
Project No: 5488	Drawing No: 01	Rev: B	