




EXISTING ROOF VOID PLAN

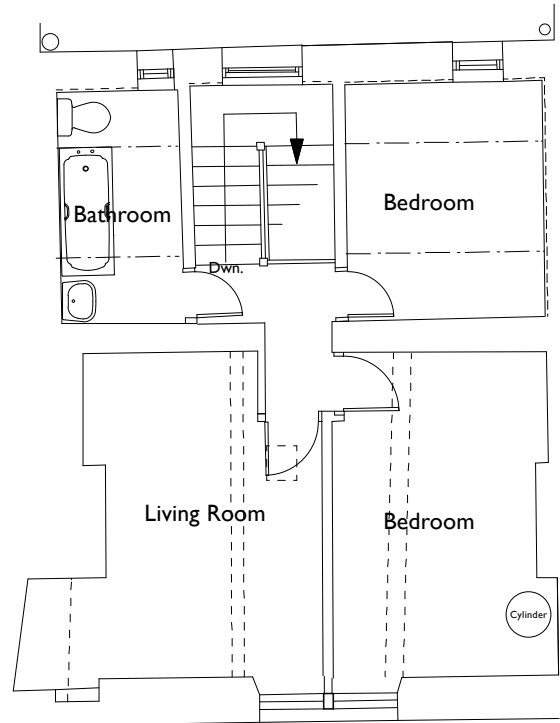

EXISTING SECOND FLOOR PLAN

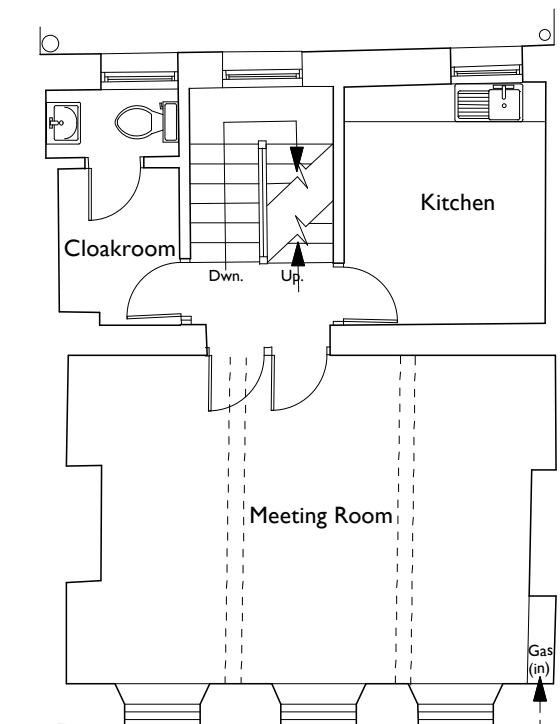


EXISTING FIRST FLOOR PLAN

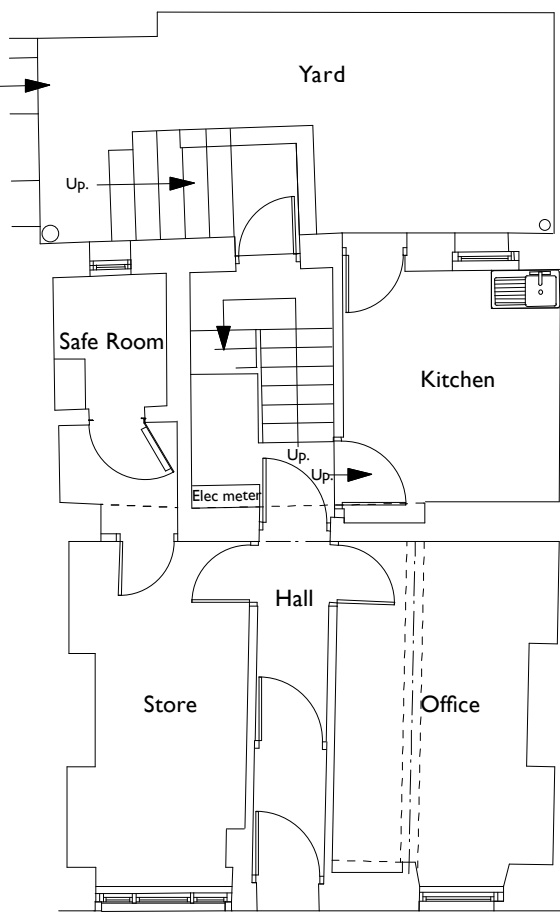


EXISTING GROUND FLOOR PLAN




EXISTING FRONT ELEVATION

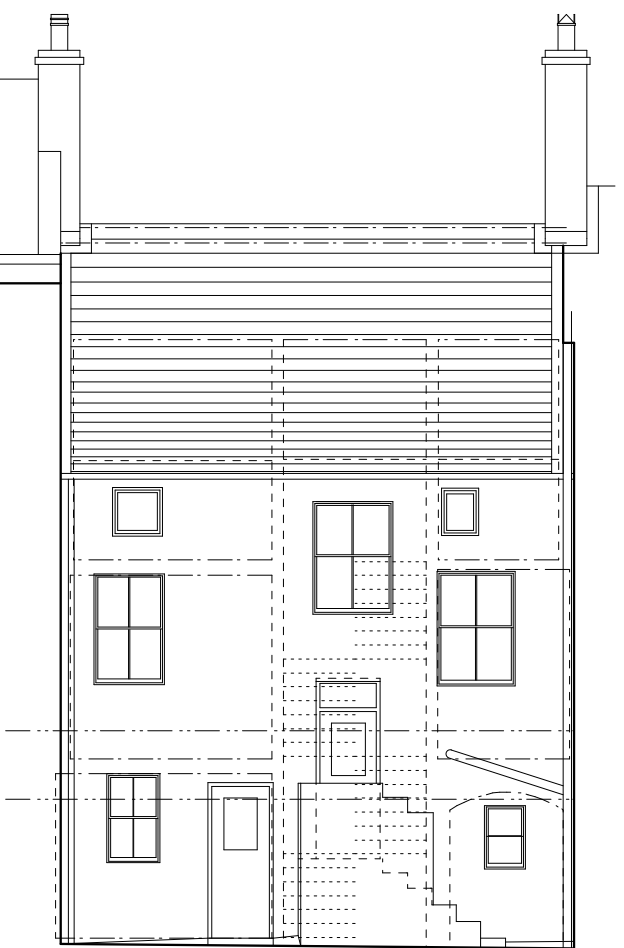


EXISTING REAR ELEVATION

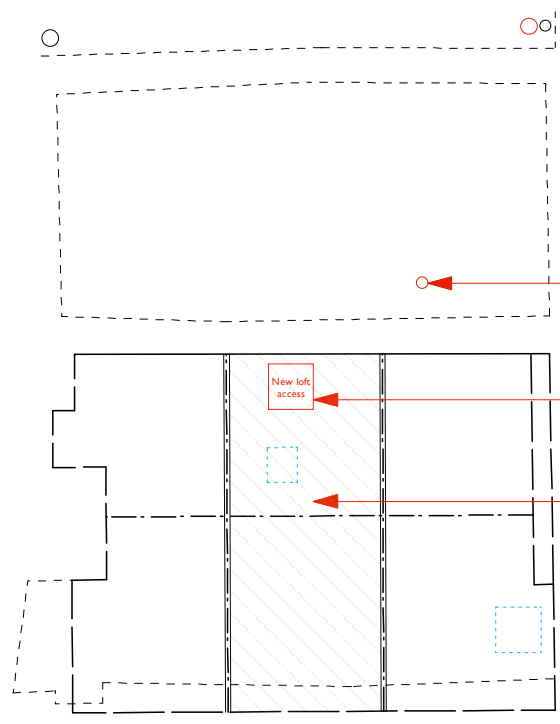


PROPOSED ROOF VOID PLAN

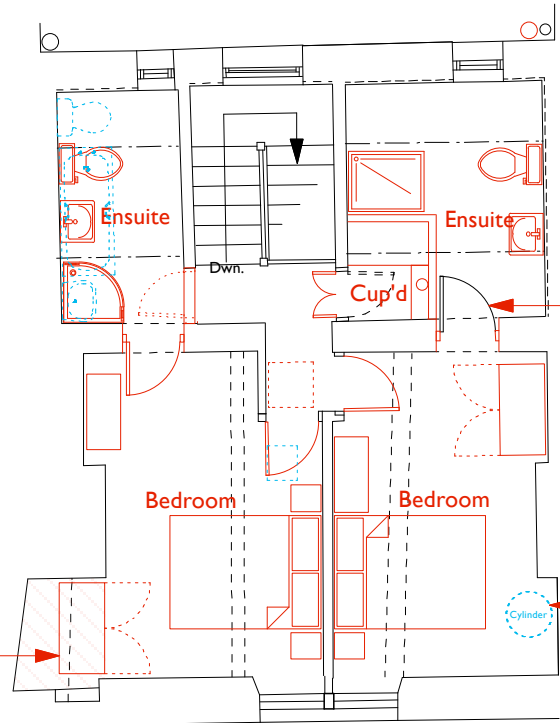

PROPOSED SECOND FLOOR PLAN

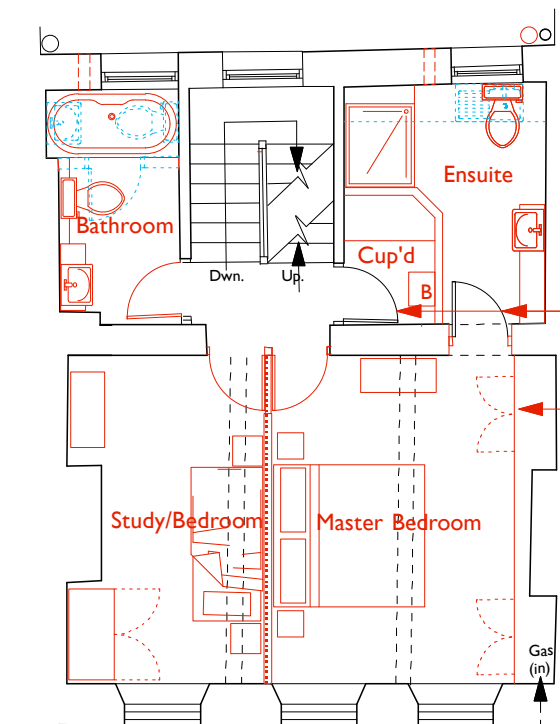


PROPOSED FIRST FLOOR PLAN

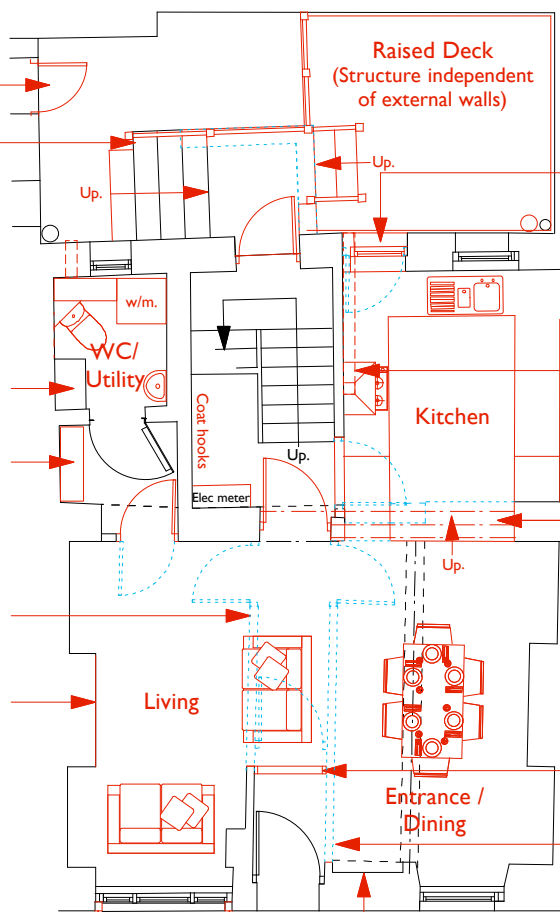

PROPOSED GROUND FLOOR PLAN



PROPOSED FRONT ELEVATION

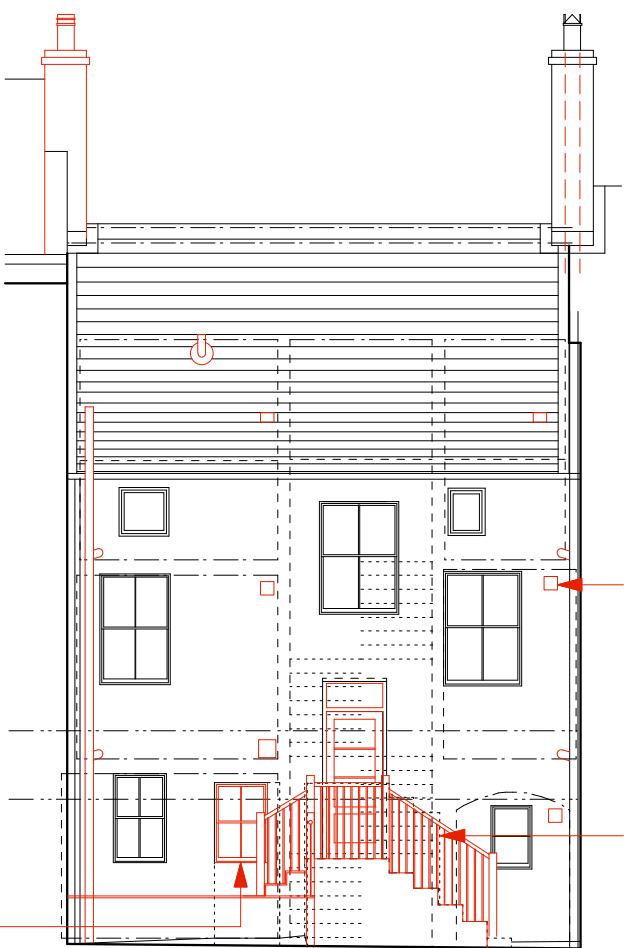

PROPOSED REAR ELEVATION



LOCATION PLAN (1:500)

0 10 20 30 40 50



SITE PLAN (1:500)

Scale Bar (M) 0 5 10 15 20



EXISTING AND PROPOSED PLANS AND ELEVATIONS 1:100

Rev:	Date:	Comments:	By:
Client:			
Mr. C. Black			
DAY CUMMINS LIMITED			
Architects & Surveyors Lakeland Business Park Cockermouth Cumbria CA13 0QT Tel: 01900 820700 Fax: 01900 820701 email: dc@day-cummins.co.uk www.day-cummins.co.uk			
Project: Proposed Alterations 6 Church Street, Whitehaven			
Drawing Title: As Existing & Proposed Plans & Elevations			
Drawn: LCSC	Checked: -	Signed:	
Scale: 1:100, 1:500 & 1:1250	Date: 06/10/20	Paper Size:	A1
ALL DIMENSIONS TO BE CHECKED ON SITE FIGURED DIMENSIONS TO BE TAKEN IN PREFERENCE TO SCALED DIMENSIONS THIS DRAWING IS COPYRIGHT			
Project No: 5499	Drawing No: 01	Rev: -	