



EXISTING FRONT ELEVATION

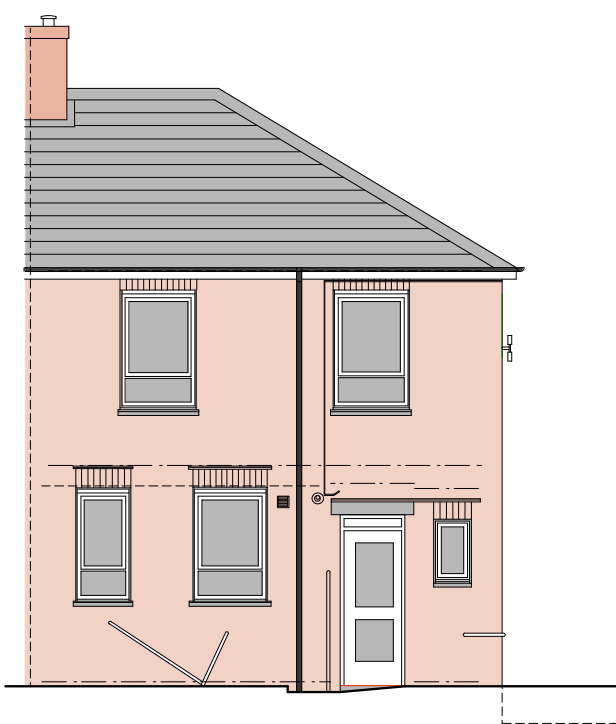


EXISTING REAR ELEVATION

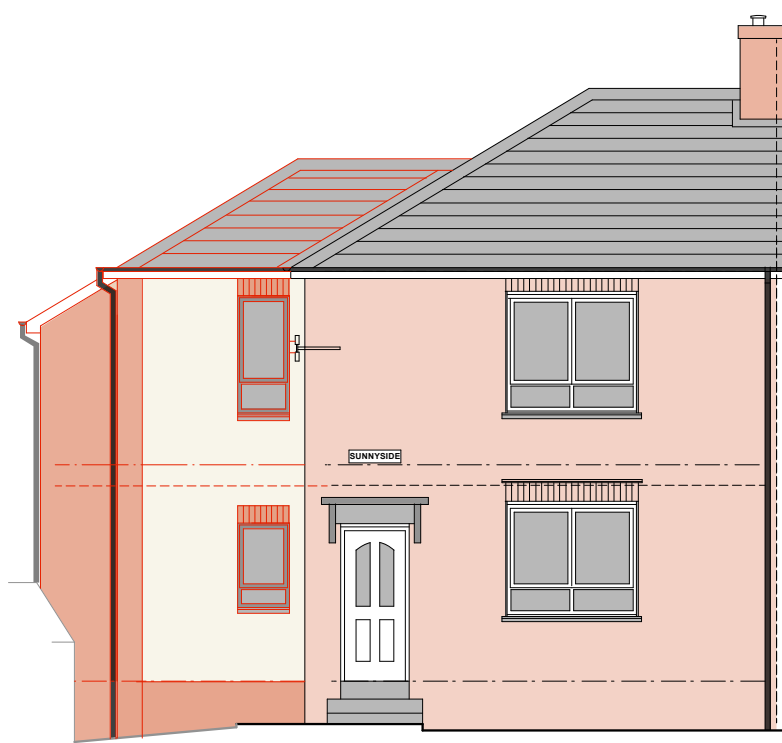


PROPOSED FRONT ELEVATION




PROPOSED REAR ELEVATION

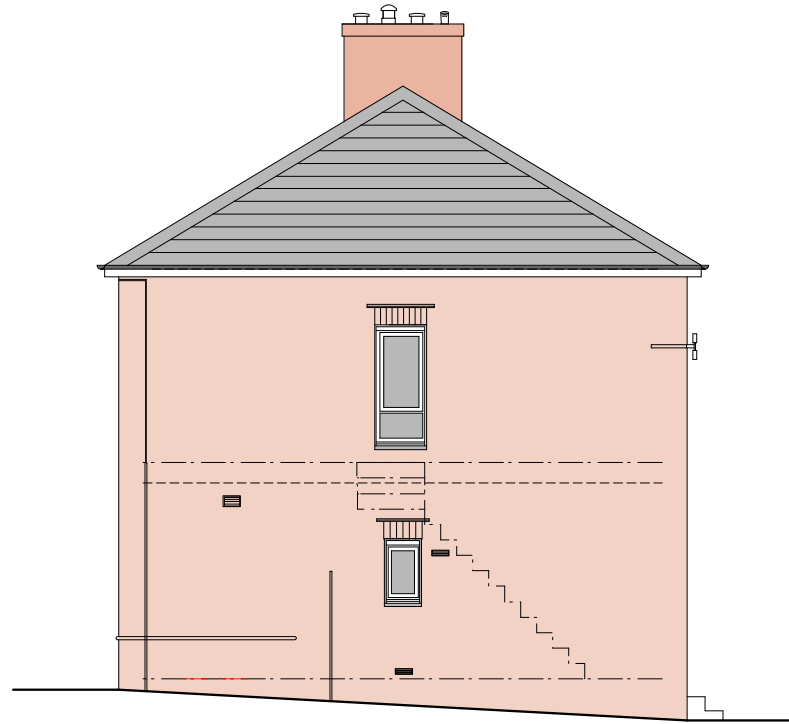



EXISTING SIDE ELEVATION

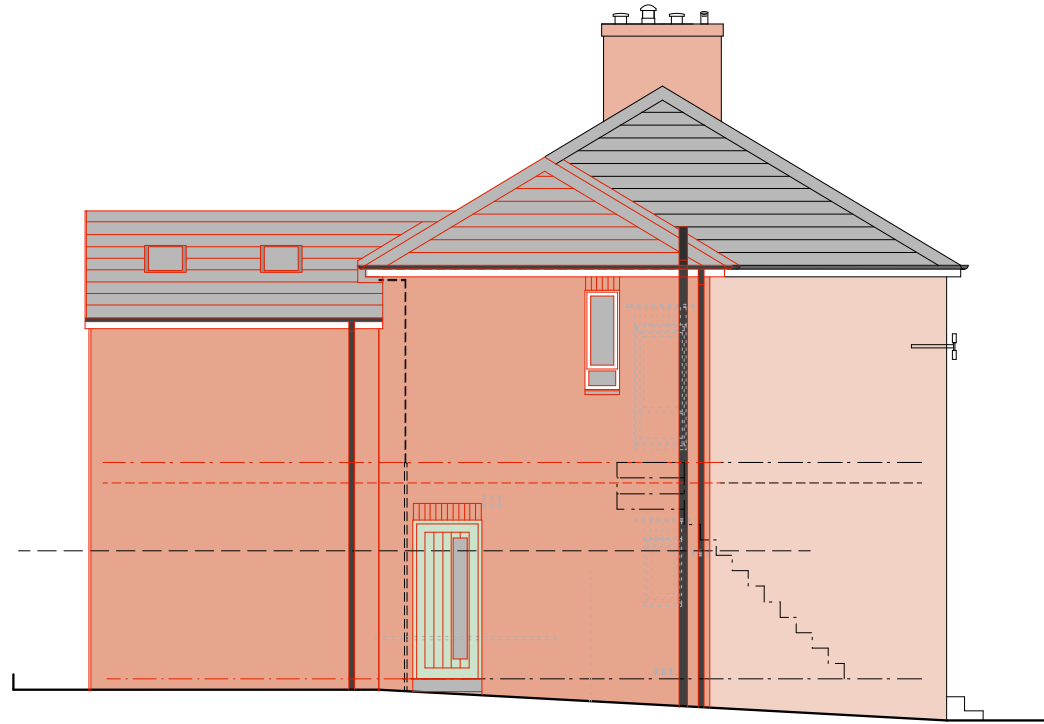



PROPOSED SIDE ELEVATION

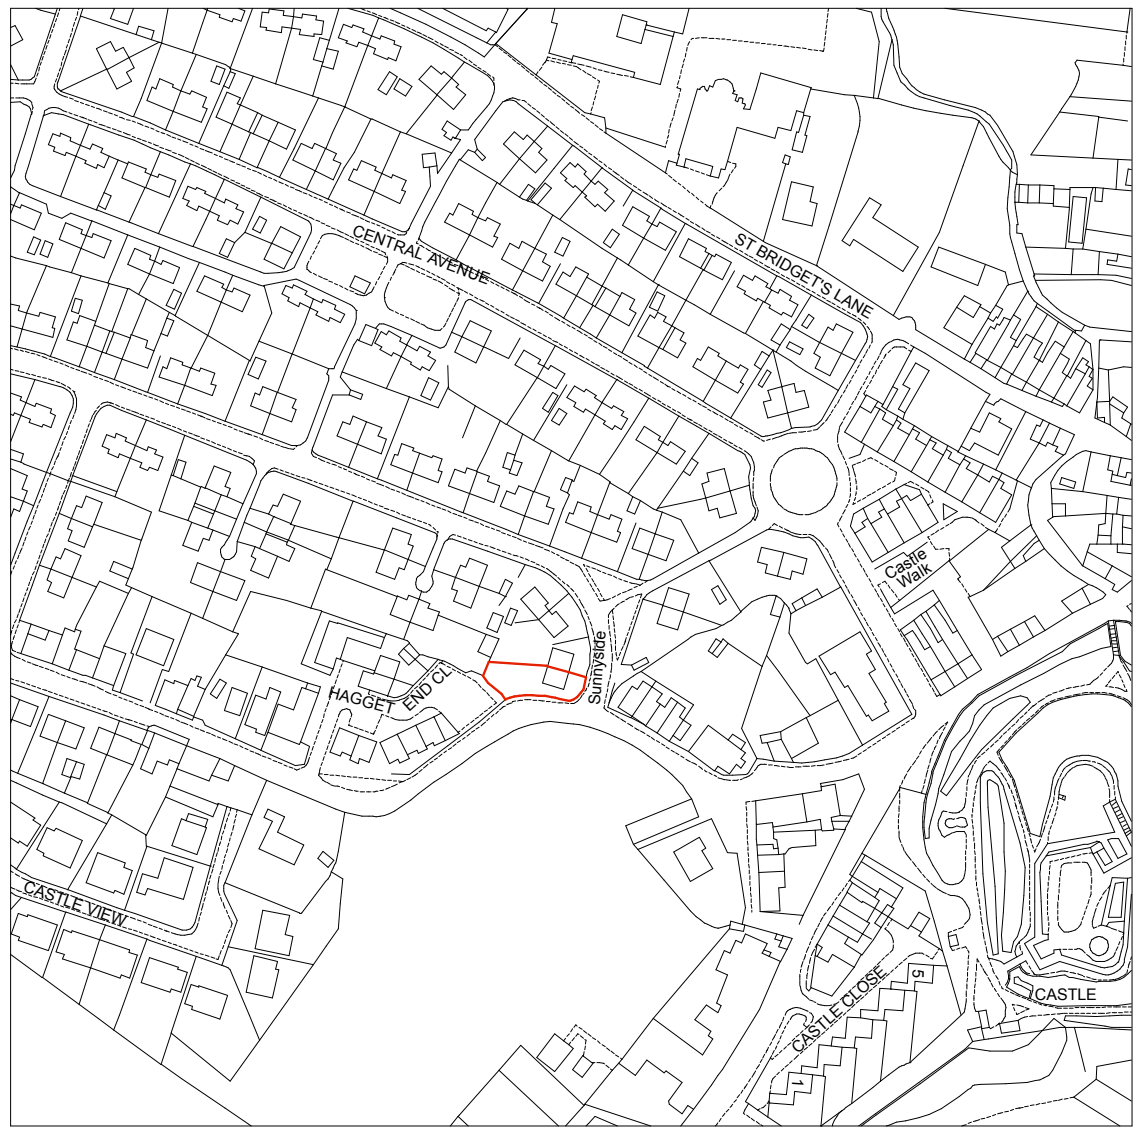


LOCATION PLAN (1:2500)

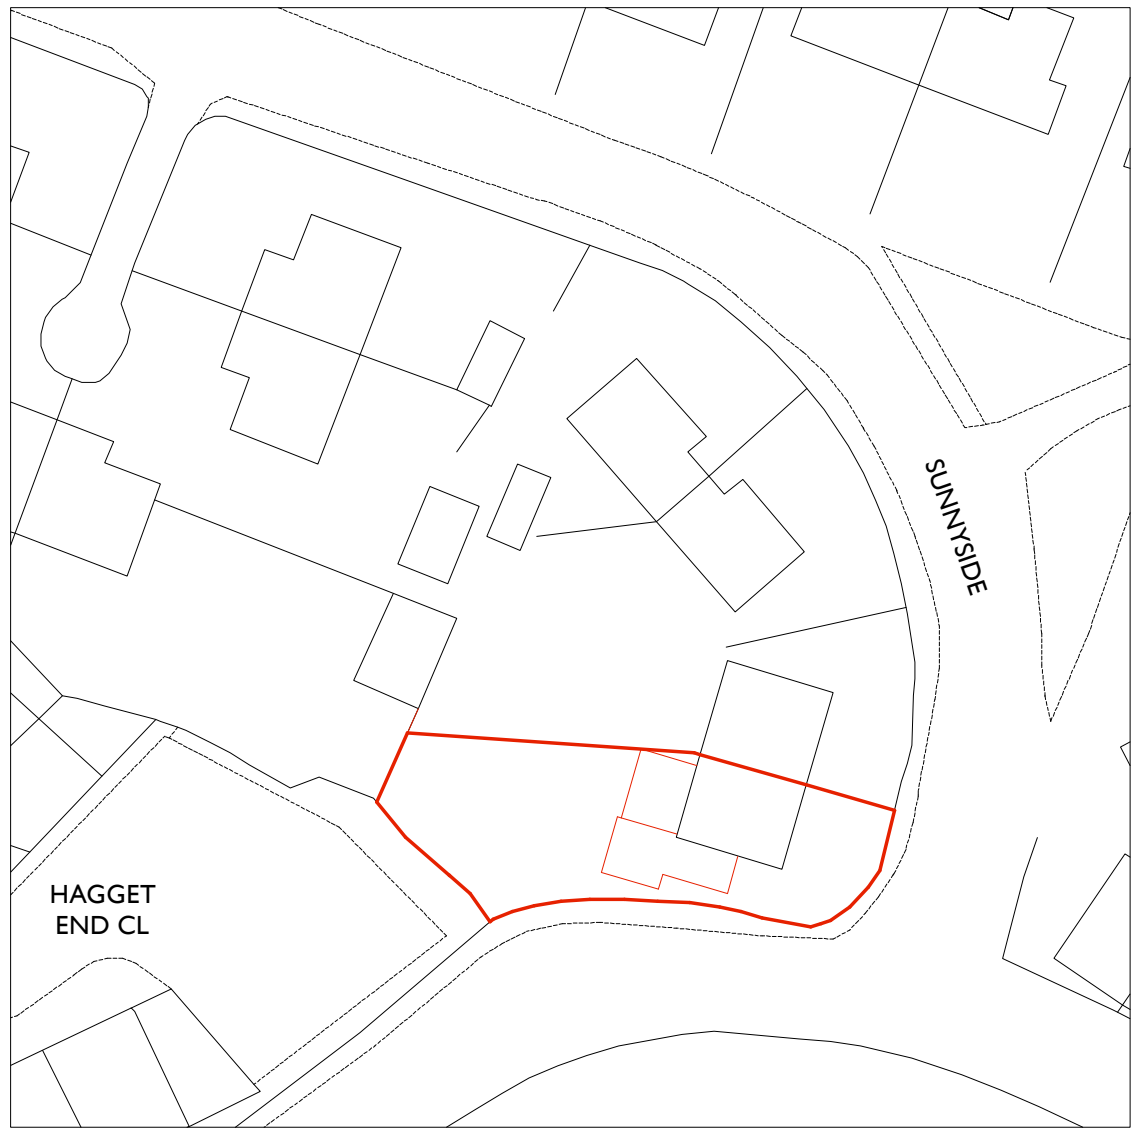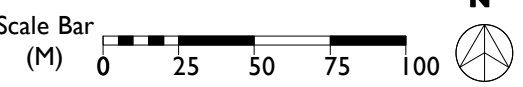


SITE PLAN (1:500)

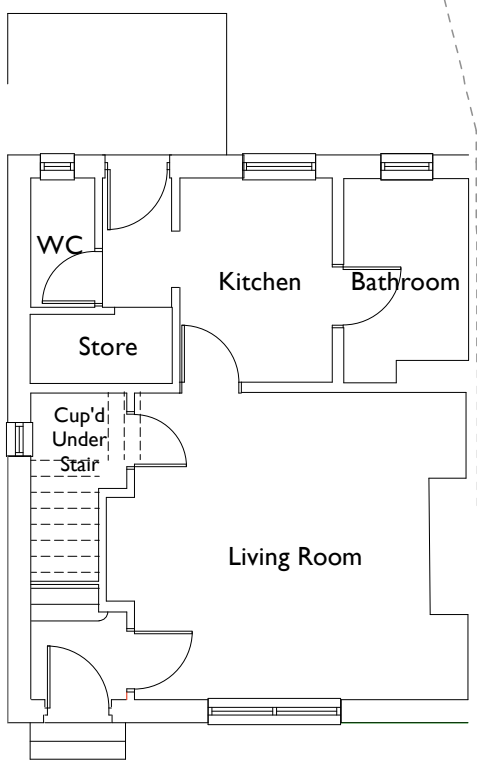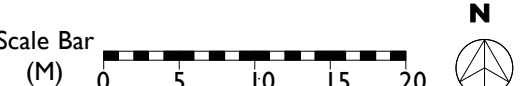


EXISTING GROUND FLOOR PLAN

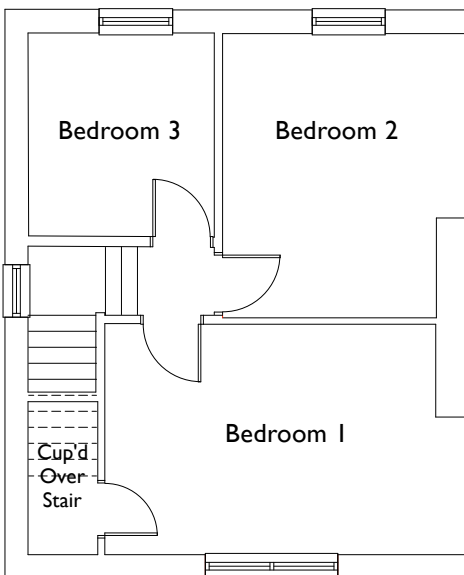

EXISTING FIRST FLOOR PLAN

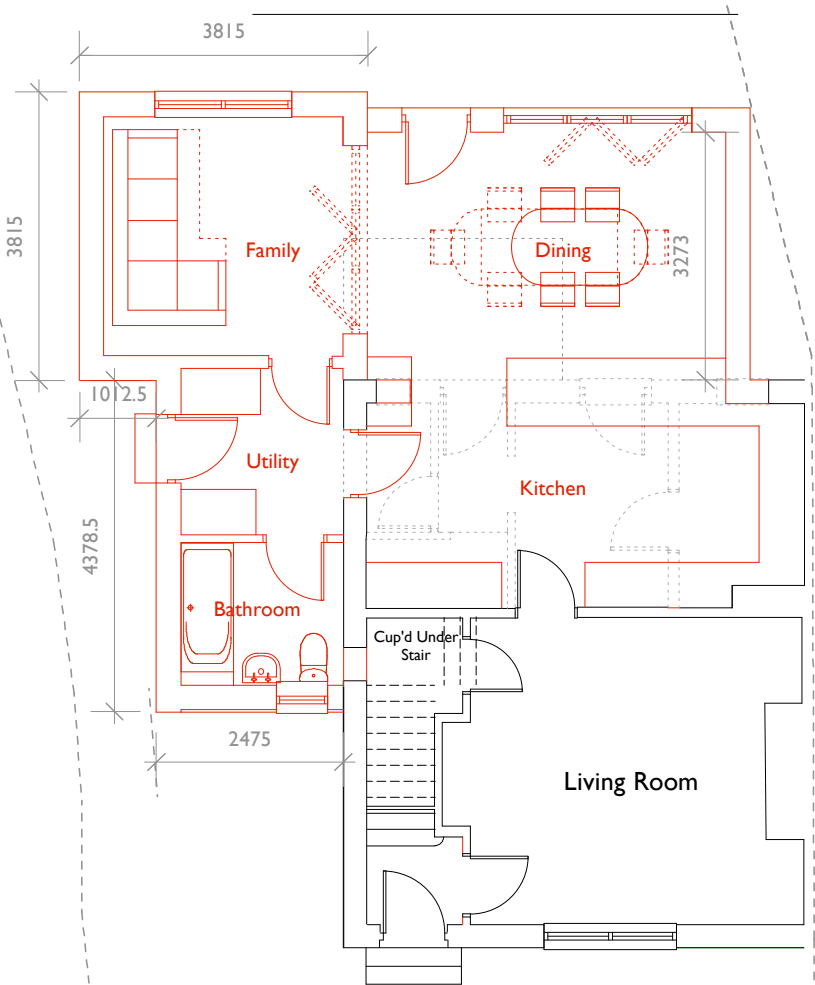

PROPOSED GROUND FLOOR PLAN

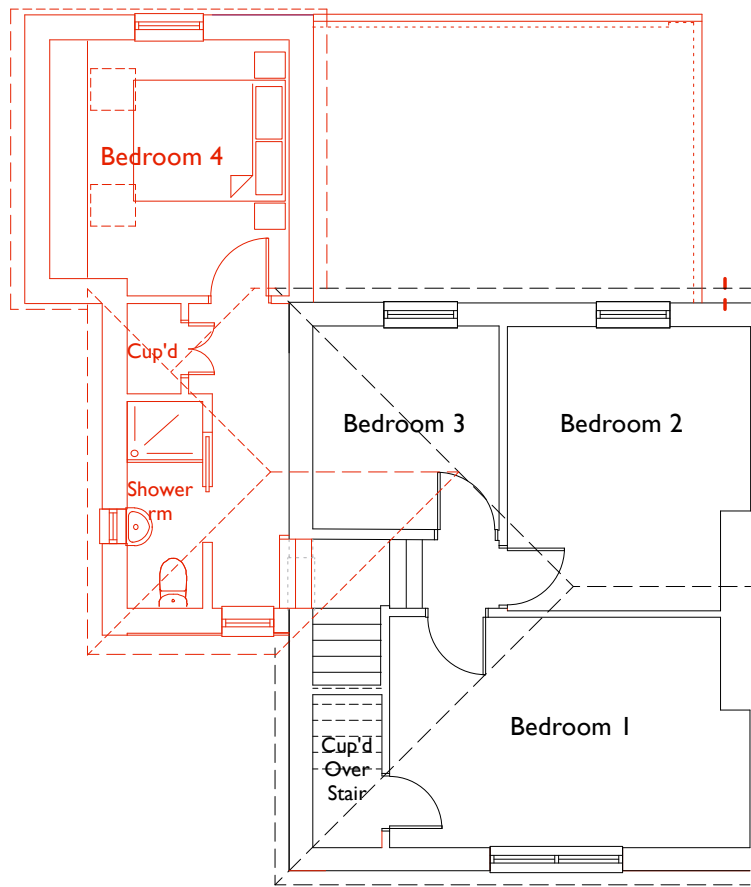

PROPOSED FIRST FLOOR PLAN

EXISTING AND PROPOSED PLANS AND ELEVATIONS 1:100

A:	22/03/21	Alts following client/planners Comments	LCSC
Rev:	Date:	Comments:	By:
Client:			
H. STANGER			
DAY CUMMINS			
DAY CUMMINS LIMITED Architects & Surveyors Lakeland Business Park Cockermouth Cumbria CA13 0QT Tel: 01900 820700 Fax: 01900 820701 email: dc@day-cummins.co.uk www.day-cummins.co.uk			
Project: Proposed Extension to Sunnyside, Egremont			
Drawing Title: As Existing & Proposed Plans & Elevations			
Drawn: LCSC	Checked: -	Signed:	
Scale: 1:100, 1:500 & 1:1250	Date: 01/02/21	Paper Size:	A1
ALL DIMENSIONS TO BE CHECKED ON SITE TO SCALED DIMENSIONS TO BE TAKEN IN PREFERENCE TO SCALED DIMENSIONS THIS DRAWING IS COPYRIGHT			
Project No: 5545	Drawing No: 01	Rev:	A