






EXISTING FRONT ELEVATION

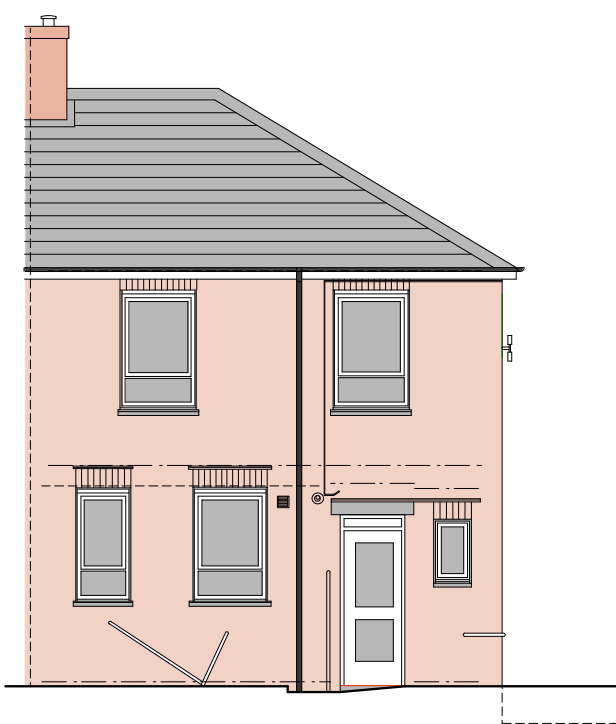


EXISTING REAR ELEVATION

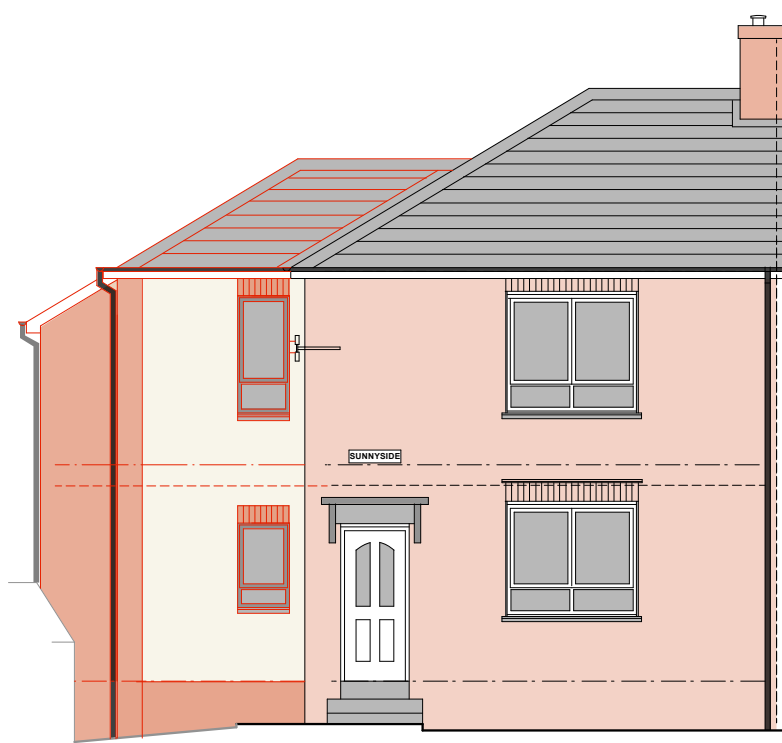


PROPOSED FRONT ELEVATION

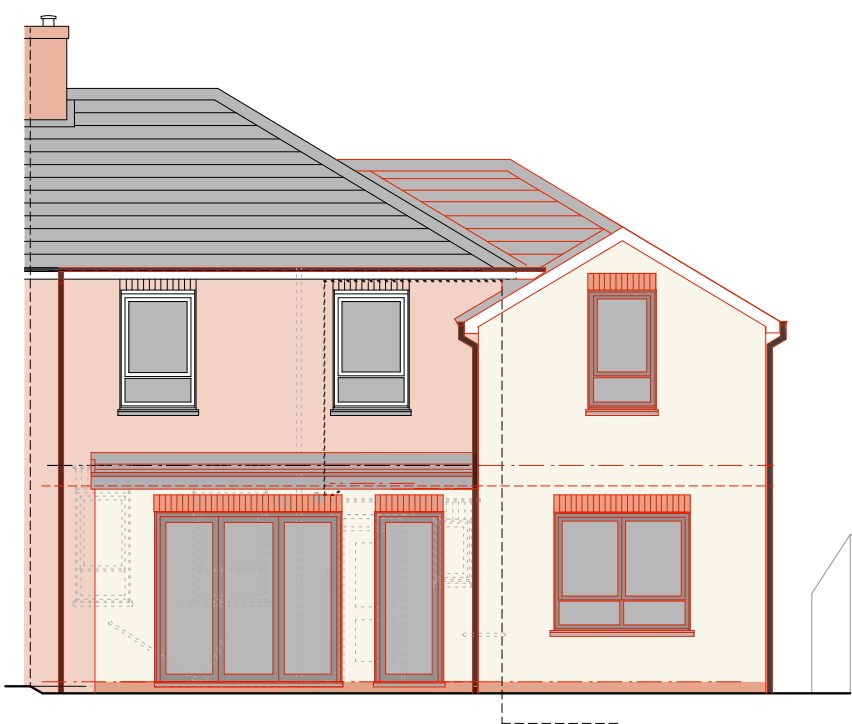


PROPOSED REAR ELEVATION

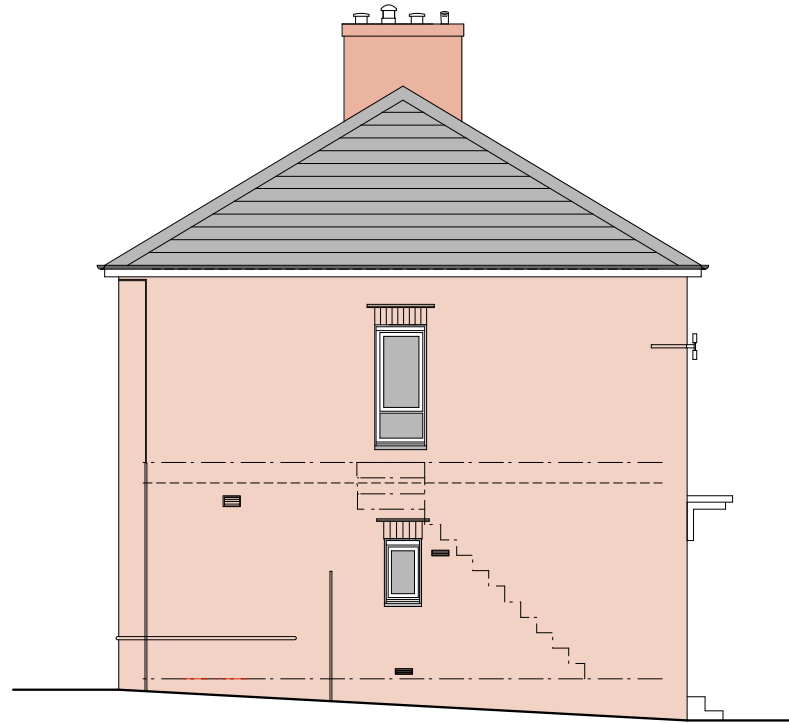


EXISTING SIDE ELEVATION

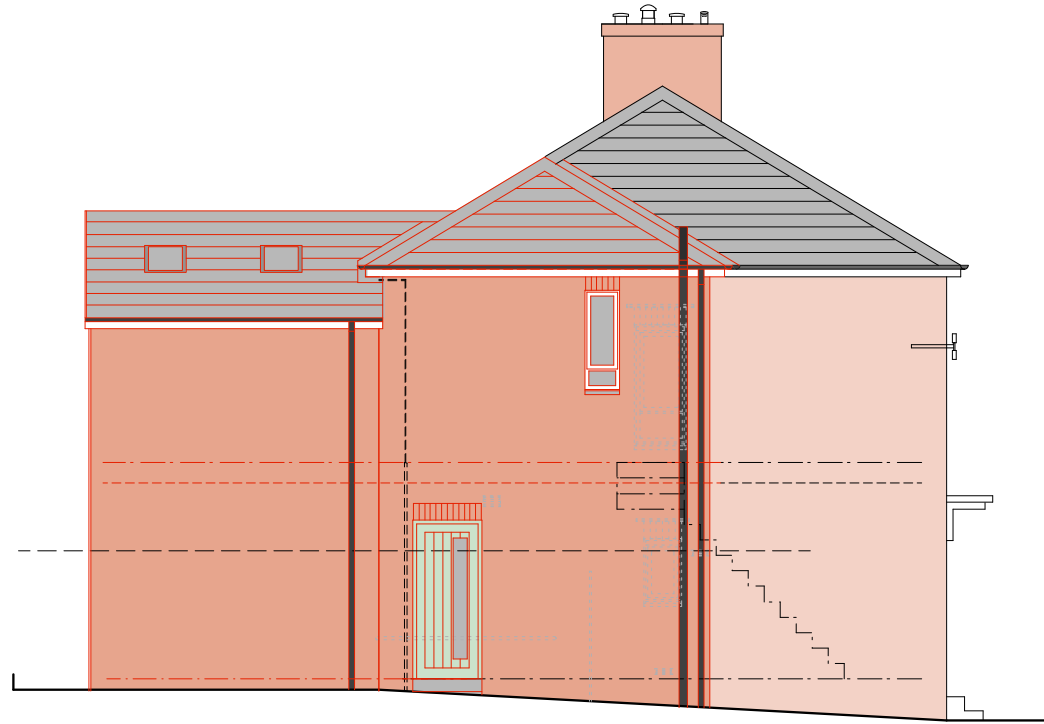



PROPOSED SIDE ELEVATION

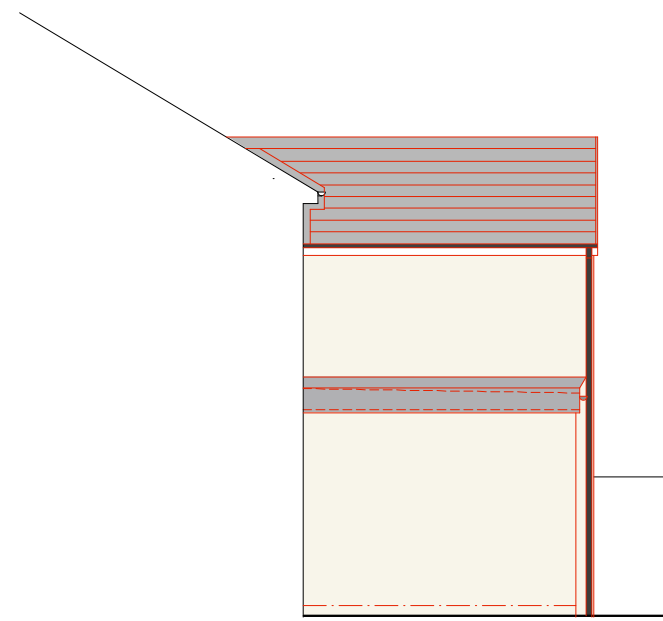



PROPOSED SIDE RETURN ELEVATION

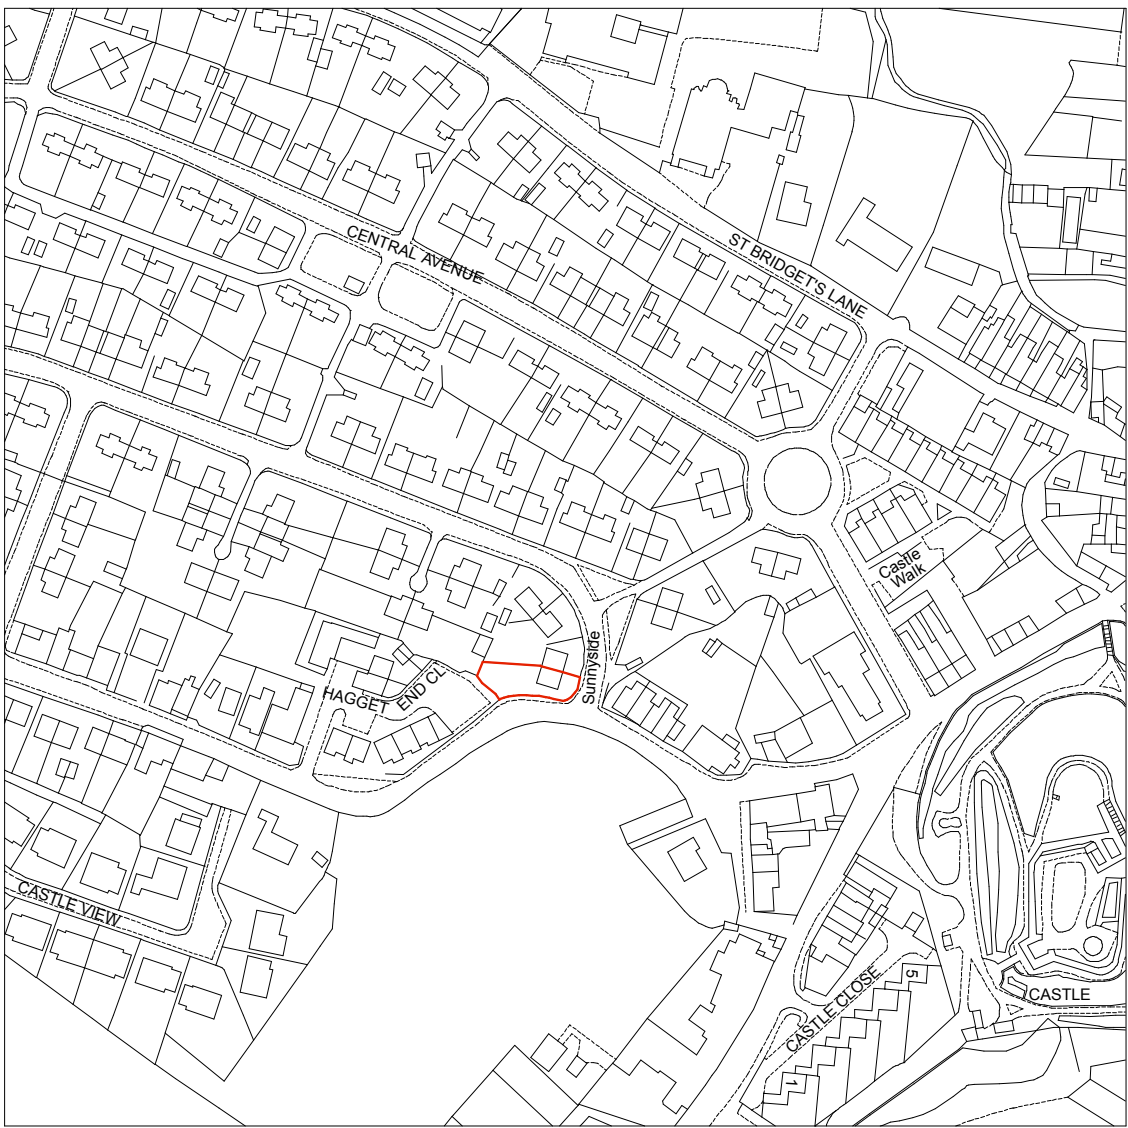


LOCATION PLAN (1:2500)

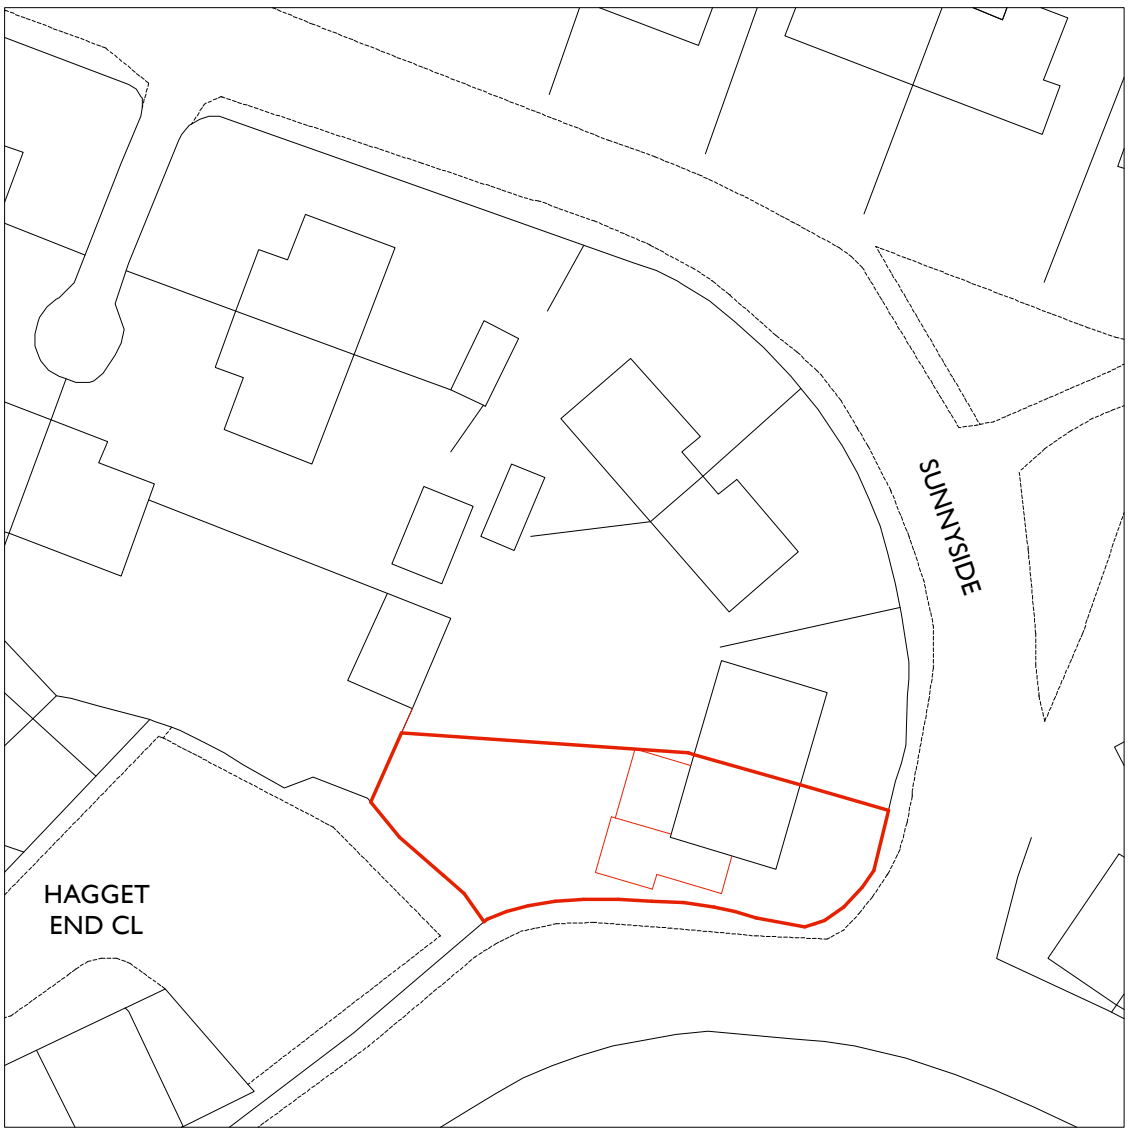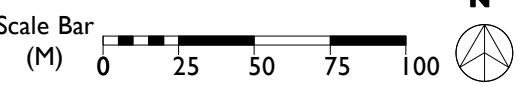


SITE PLAN (1:500)

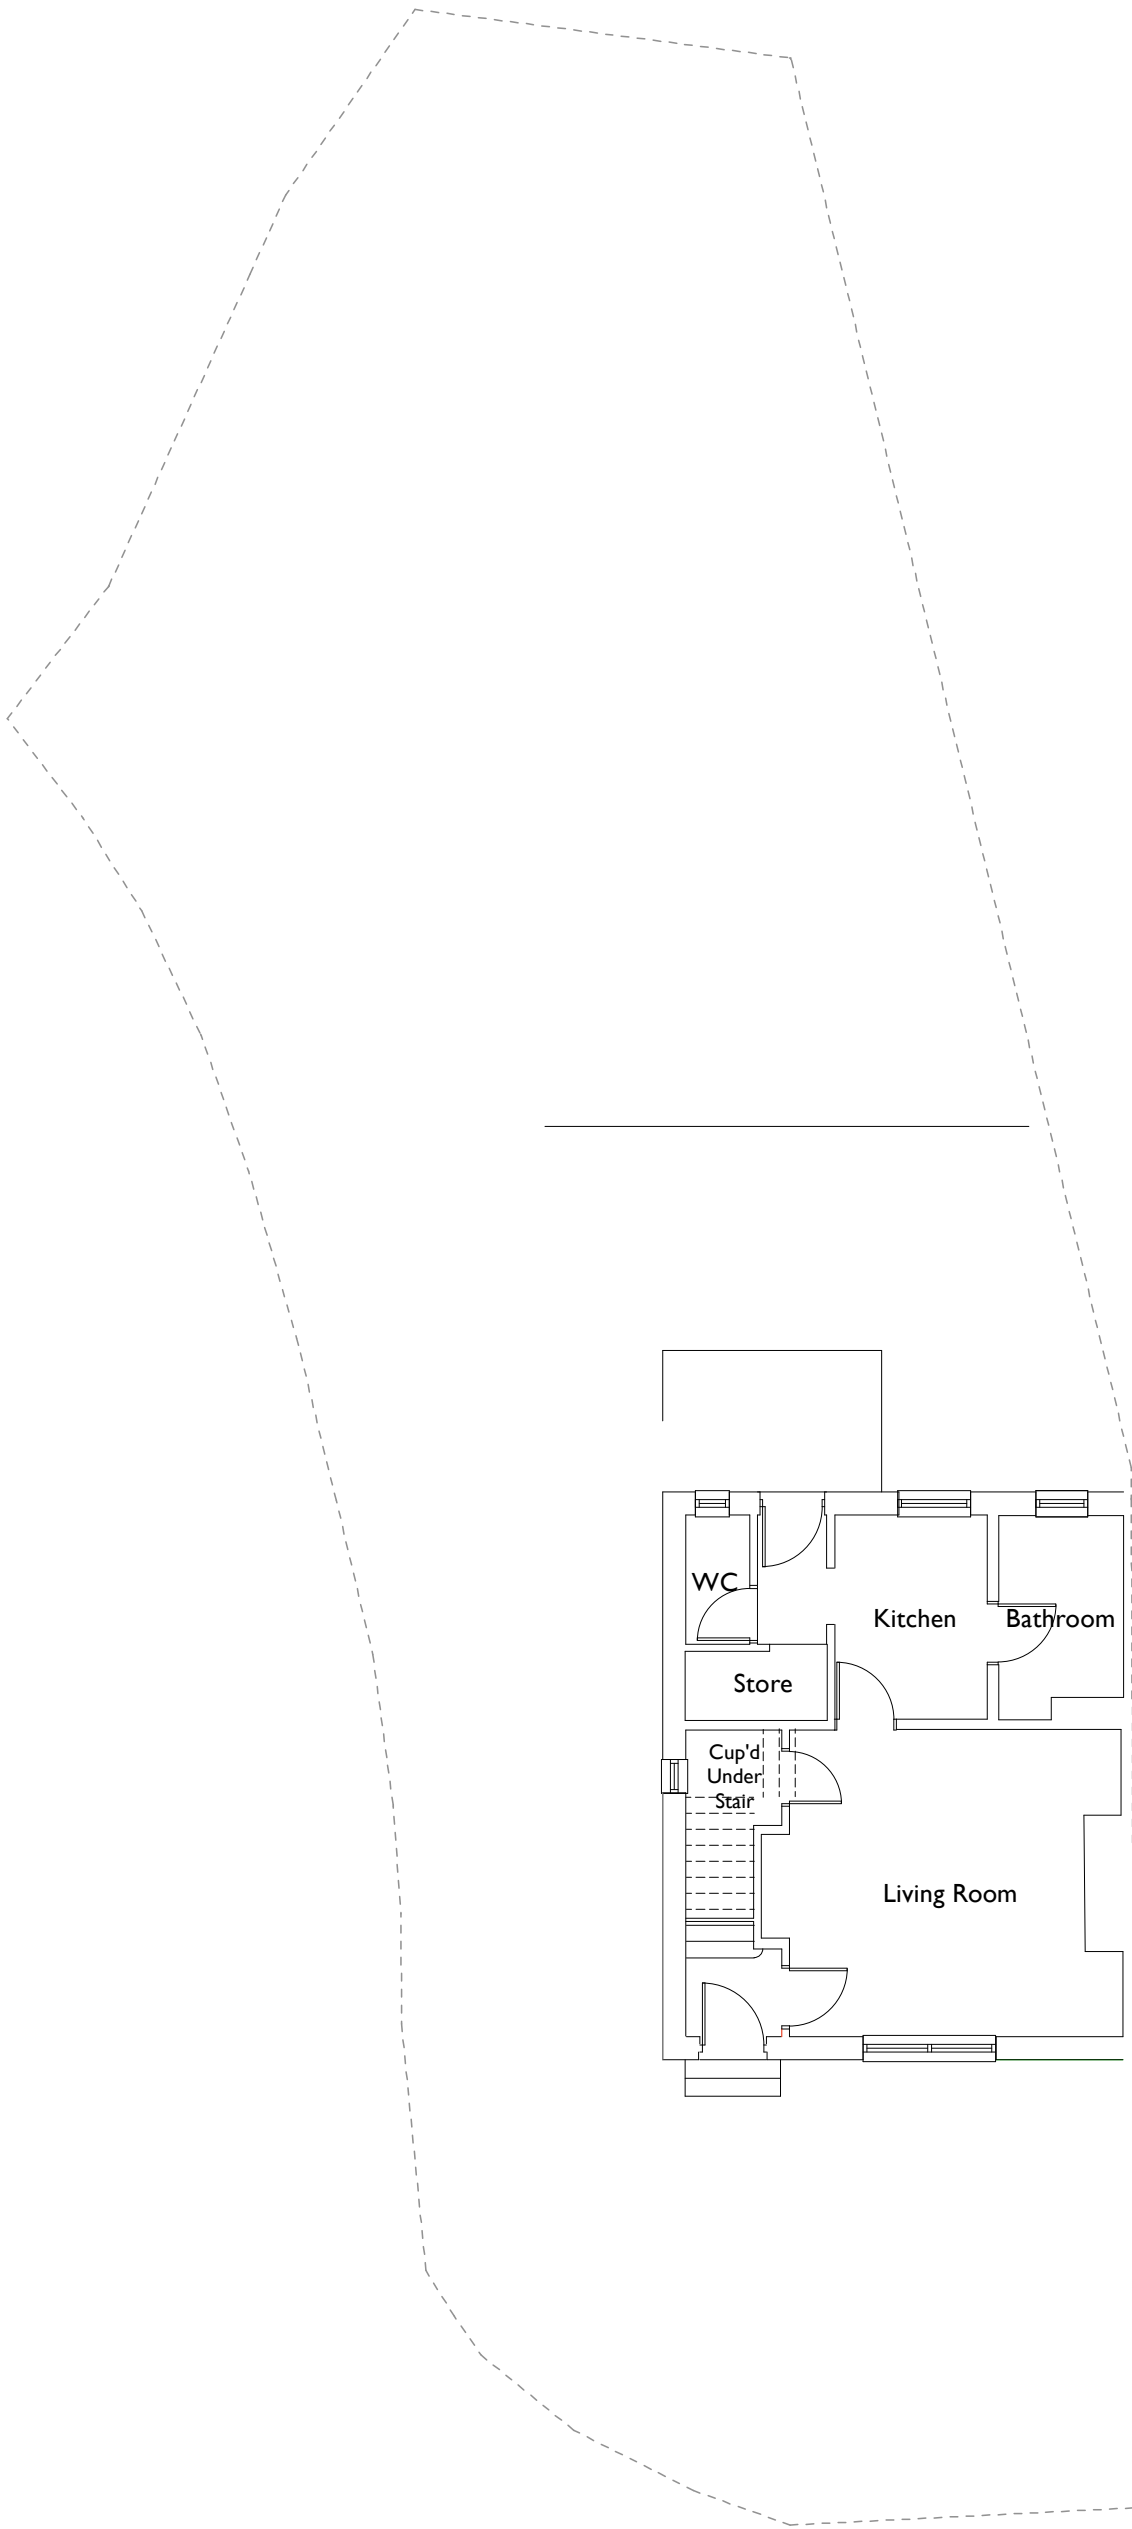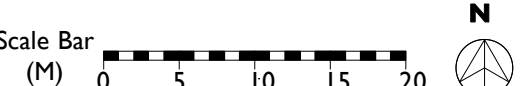


EXISTING GROUND FLOOR PLAN

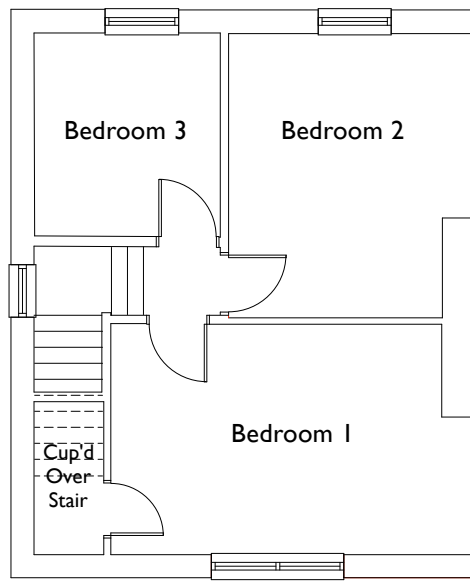

EXISTING FIRST FLOOR PLAN

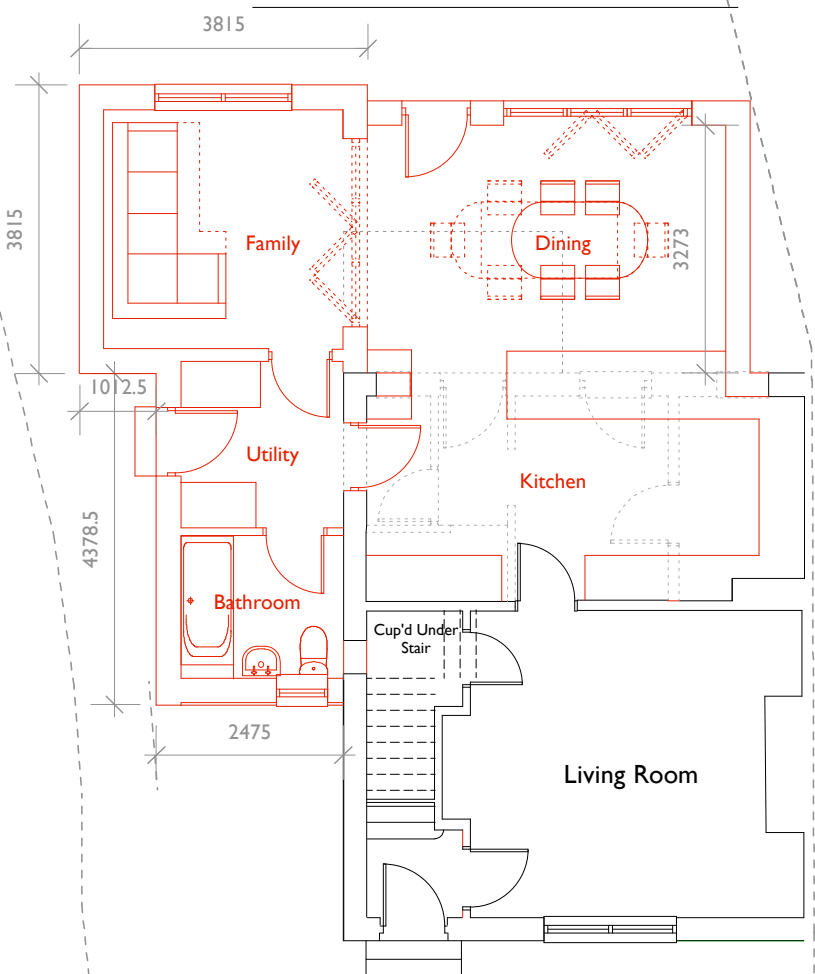

PROPOSED GROUND FLOOR PLAN

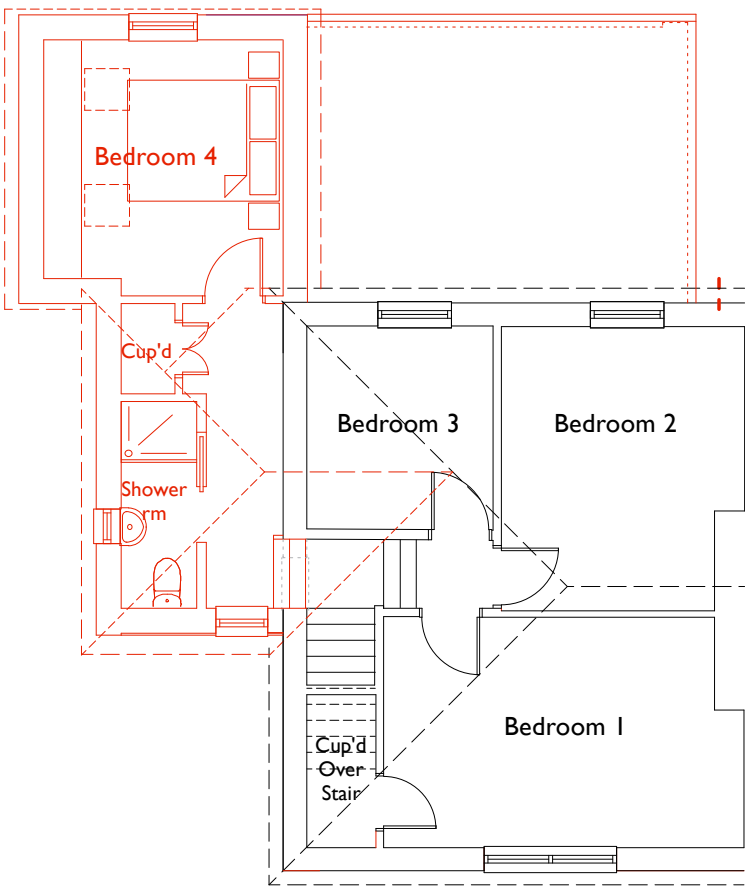

PROPOSED FIRST FLOOR PLAN

B:	31/03/21	Return elevation added	LCSC
A:	22/03/21	Alts following client/planners Comments	LCSC
Rev:	Date:	Comments:	By:
Client:			
<div><h2>H. STANGER</h2></div>			
<div></div>			
<div><h3>DAY CUMMINS LIMITED</h3><p>Architects &amp; Surveyors Lakeland Business Park Cockermouth Cumbria CA13 0QT Tel: 01900 820700 Fax: 01900 820701 email: dc@day-cummins.co.uk <b>www.day-cummins.co.uk</b></p></div>			
Project:			
<div>Proposed Extension to Sunnyside, Egremont</div>			
Drawing Title:			
As Existing & Proposed Plans & Elevations			
Drawn:	<b>LCSC</b>	Checked:	Signed:
Scale:	1:100, 1:500 & 1:1250	Date:	Paper Size:
		01/02/21	A1
ALL DIMENSIONS TO BE CHECKED ON SITE FIGURED DIMENSIONS TO BE TAKEN IN PREFERENCE TO SCALED DIMENSIONS THIS DRAWING IS COPYRIGHT			
Project No:	5545	Drawing No:	01
Rev:			<b>B</b>