


Proposed Site Plan
1:200



Proposed Section Through the Site at X:X
1:200

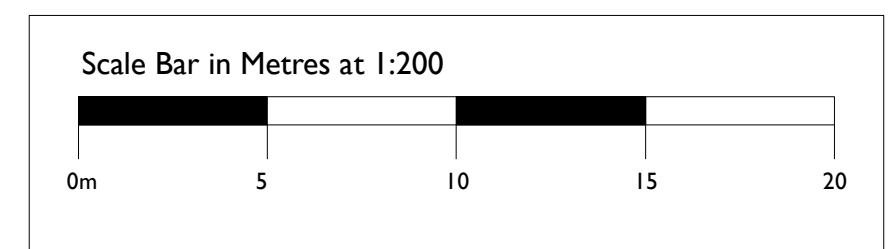

F	04-07-22	Notes amended in line with email from client on 24-06-22.	MP
E	24-06-22	Drainage information added following discussions with client.	MP
D	30-05-22	House types and layout amended following discussions with the client.	MP
C	15-02-22	Drawing expanded to include site section and further detail added.	MP
B	26-04-21	Boundary between Plot 2 & 3 amended as discussed with client.	MP
A	26-04-21	Drawing amended in line with email from client on 21-04-21.	MP
Rev:	Date:	Comments:	By:

Client:

Mr I. Wrigley

DAY CUMMINS LIMITED
Architects & Surveyors
Lakeland Business Park
Cockermouth Cumbria CA13 0QT
Tel: 01900 820700
Fax: 01900 820701
email: dc@day-cummins.co.uk
www.day-cummins.co.uk

Project: Proposed Housing Development at The Knoll, High House Road, St Bees

Drawing Title: Proposed Site Plan & Section

Drawn: MRP	Checked: MRP	Signed:
Scale: 1:200	Date: 20/04/21	Paper Size: A2

ALL DIMENSIONS TO BE CHECKED ON SITE
FIGURED DIMENSIONS TO BE TAKEN IN PREFERENCE
TO SCALED DIMENSIONS
THIS DRAWING IS COPYRIGHT

Project No: 5568	Drawing No: 02	Rev: F
------------------	----------------	--------