




NOTE:  
All dimensions to be checked on site.  
All dimensions in millimetres unless stated otherwise.

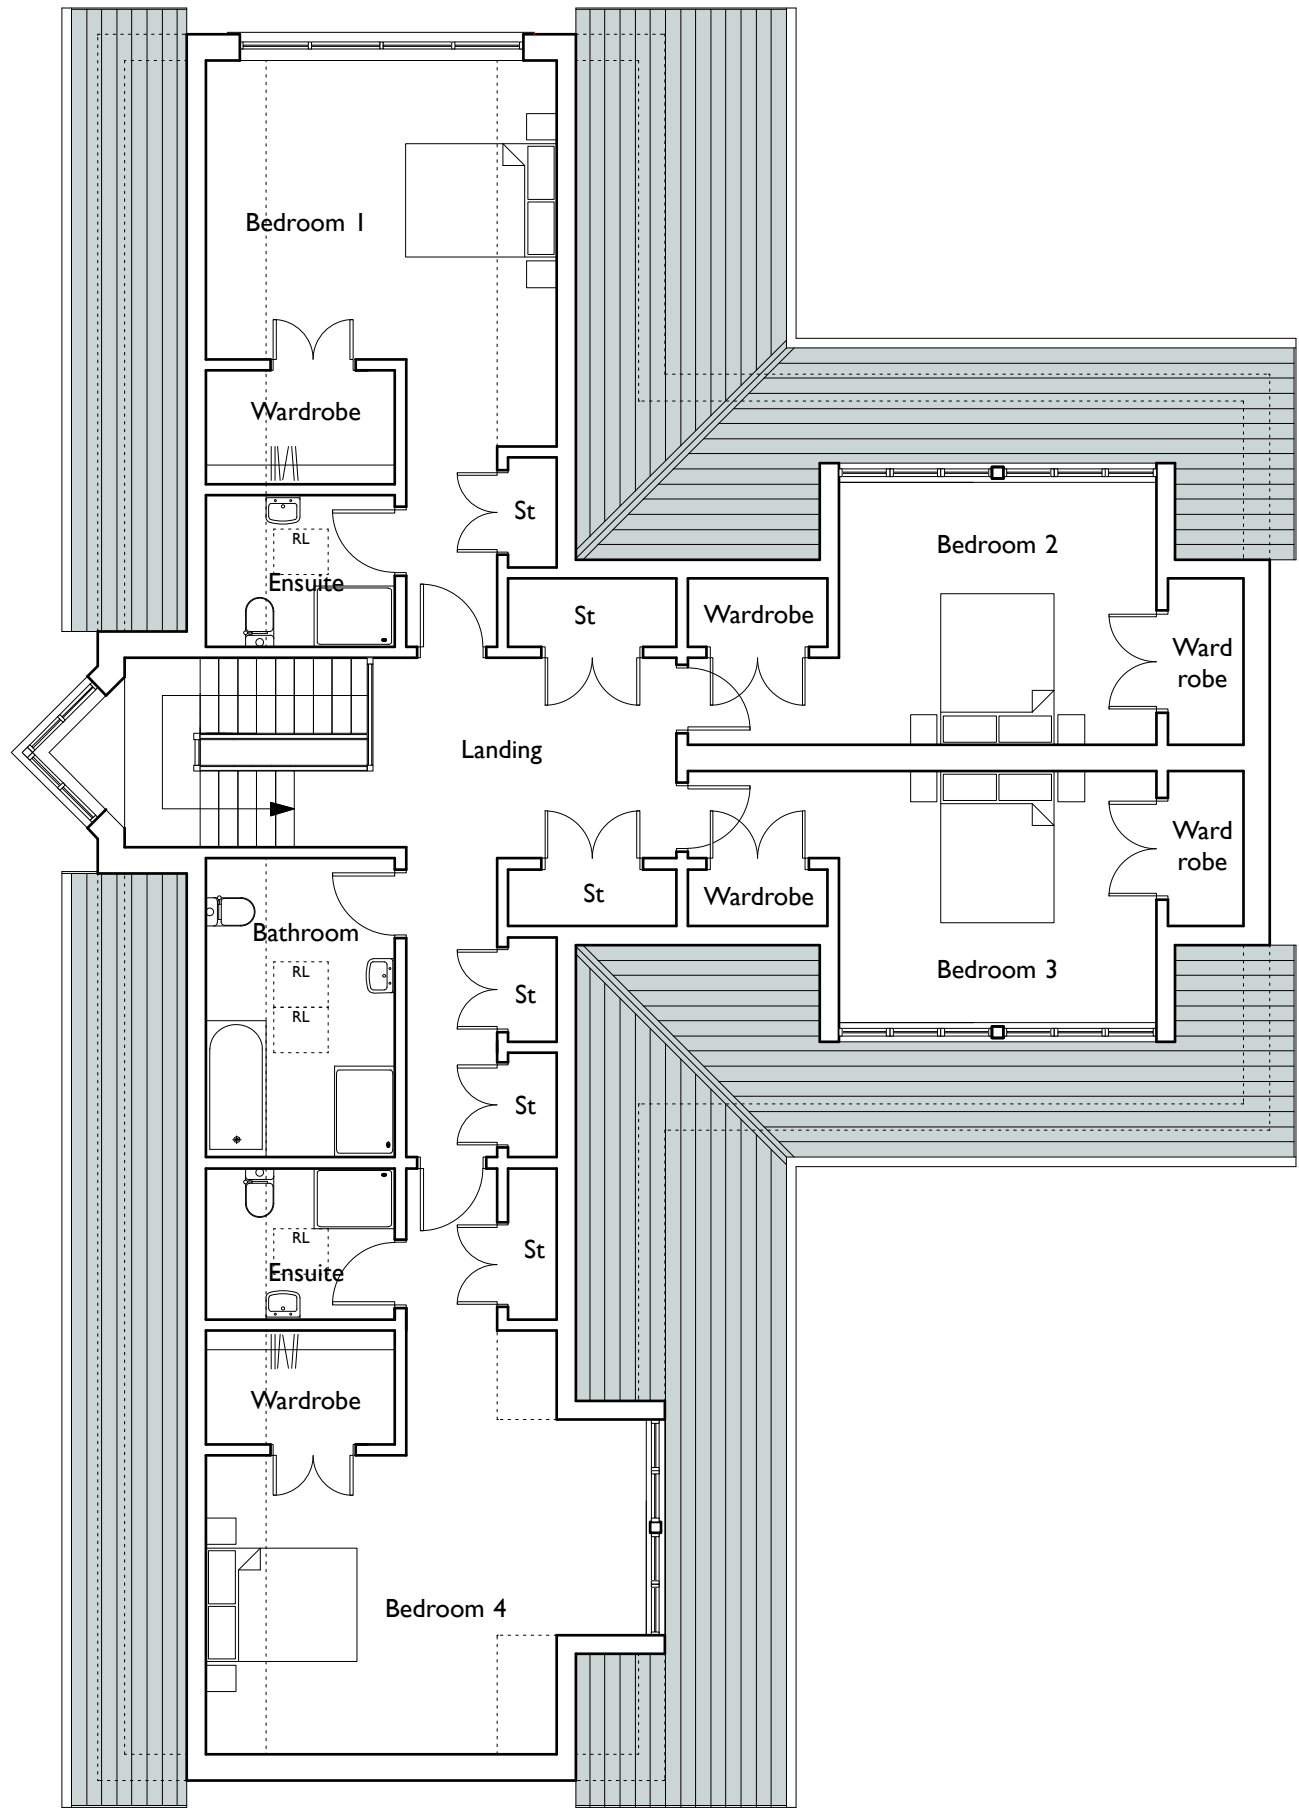


First Floor Plan  
1:100

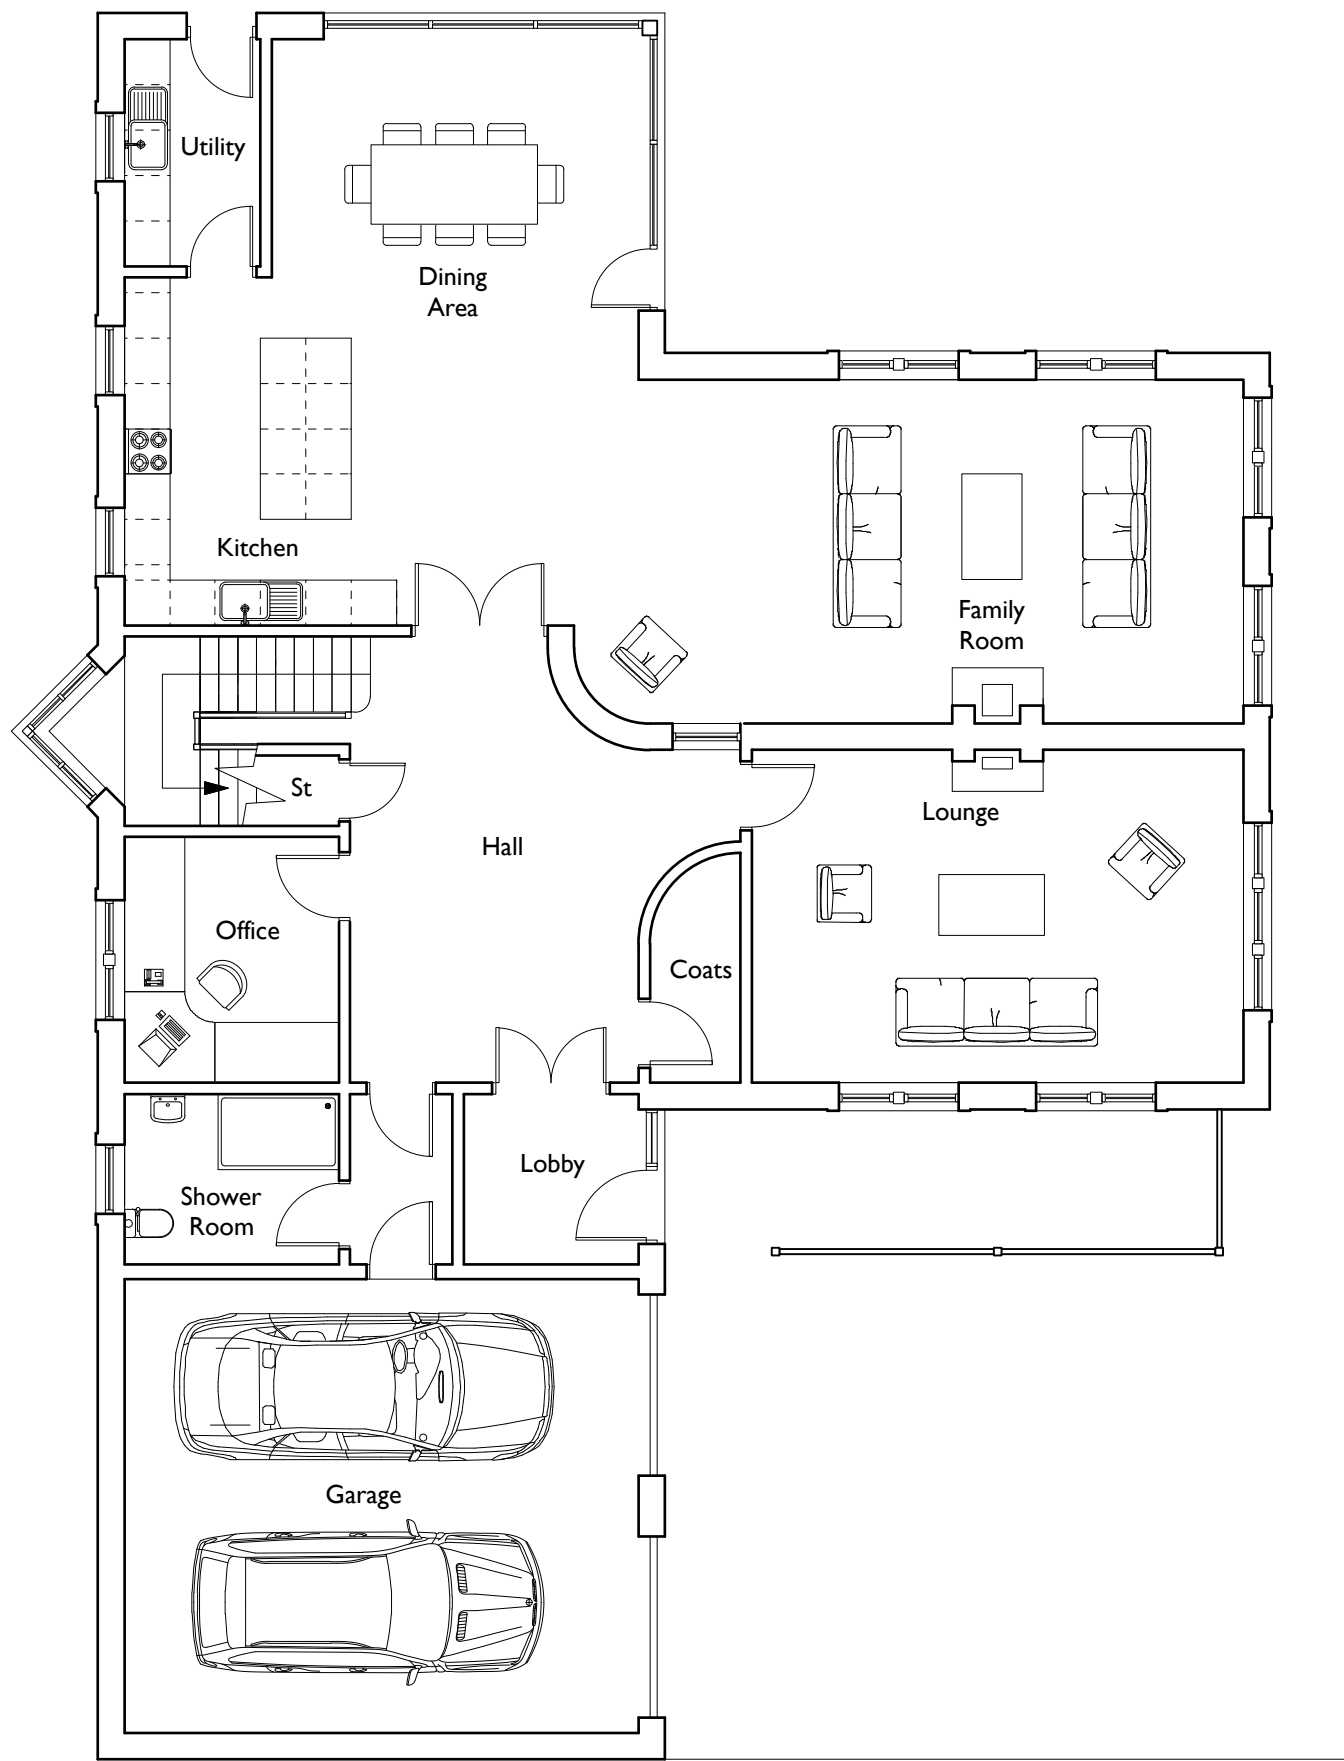

Ground Floor Plan  
1:100

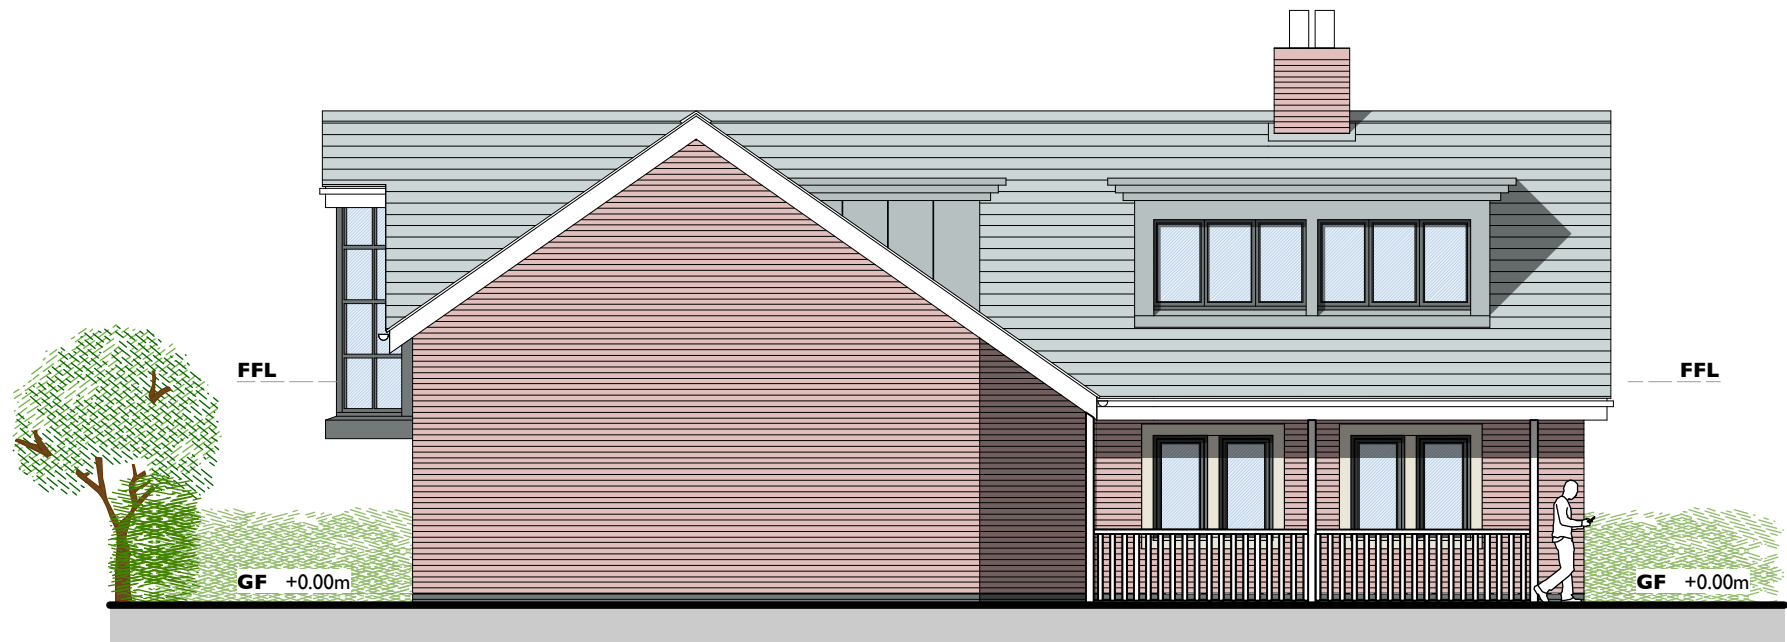

North East Elevation  
1:100

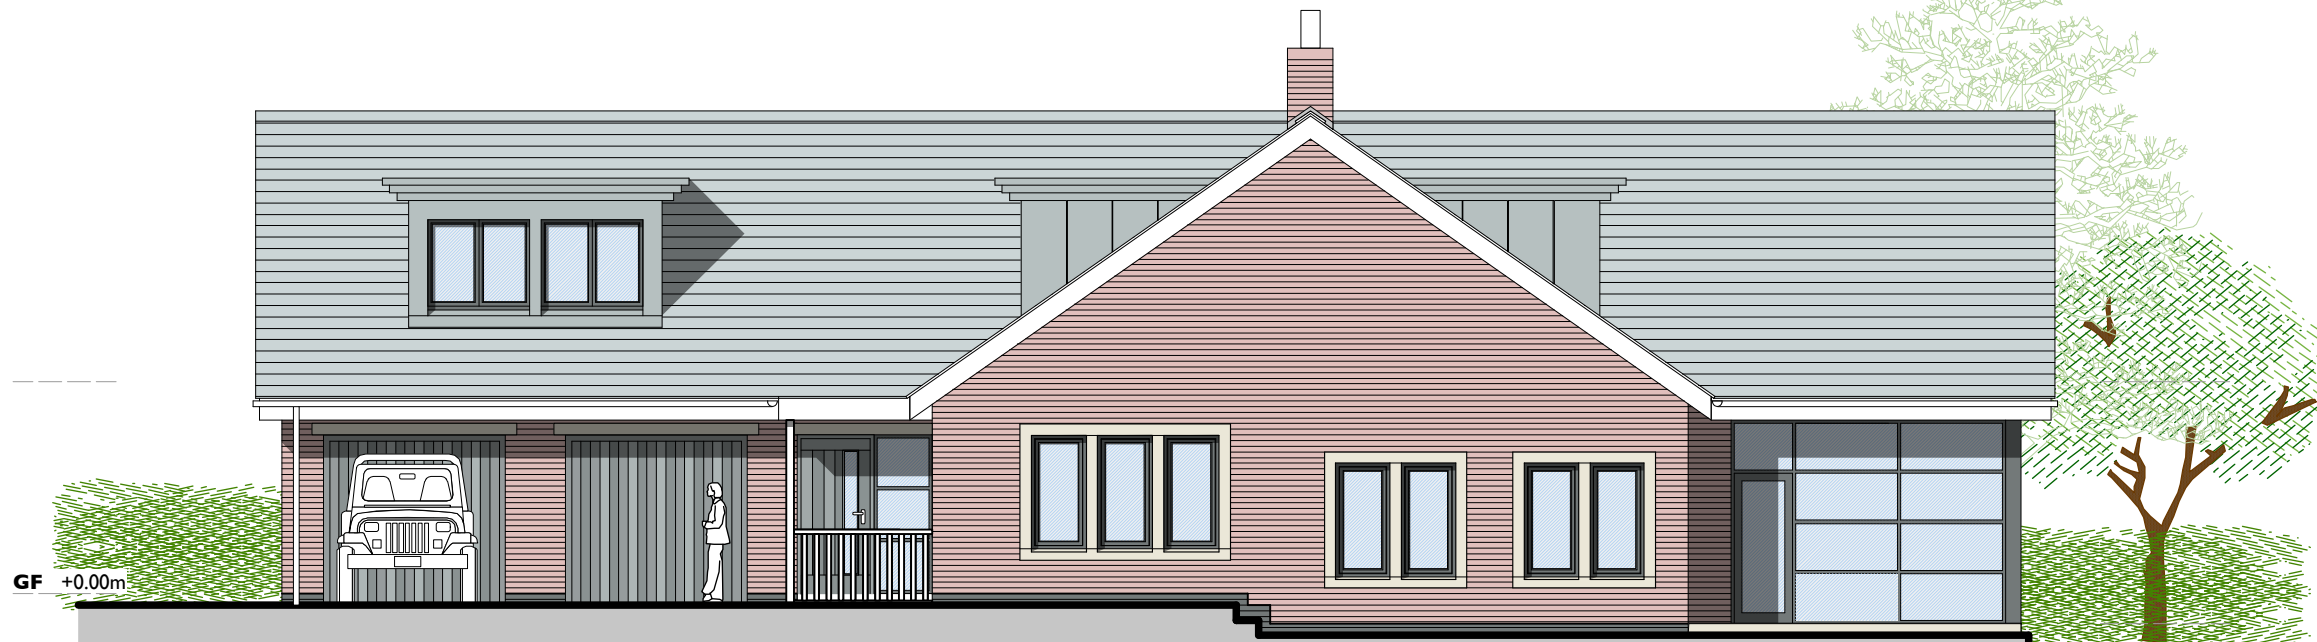

North West Elevation  
1:100



South West Elevation  
1:100




South East Elevation  
1:100

Proposed External Finishes

Item	Material / Finish	Colour
Roof	Concrete tiles	Dark Grey
Pitched rooflights	Velux GGL	Dark Grey
Fascias & soffits	UPVC	Dark Grey
Gutters/downpipes	UPVC	Dark Grey
External walls	Facing brick	Red
External doors	Powder-coated metal	Dark grey
Windows / glazed screens	Powder-coated metal	Dark grey
Window surrounds/Lintels	Reconstituted stone	Buff

Scale Bar in Metres at 1:100  
0m 1m 2m 3m 4m 5m

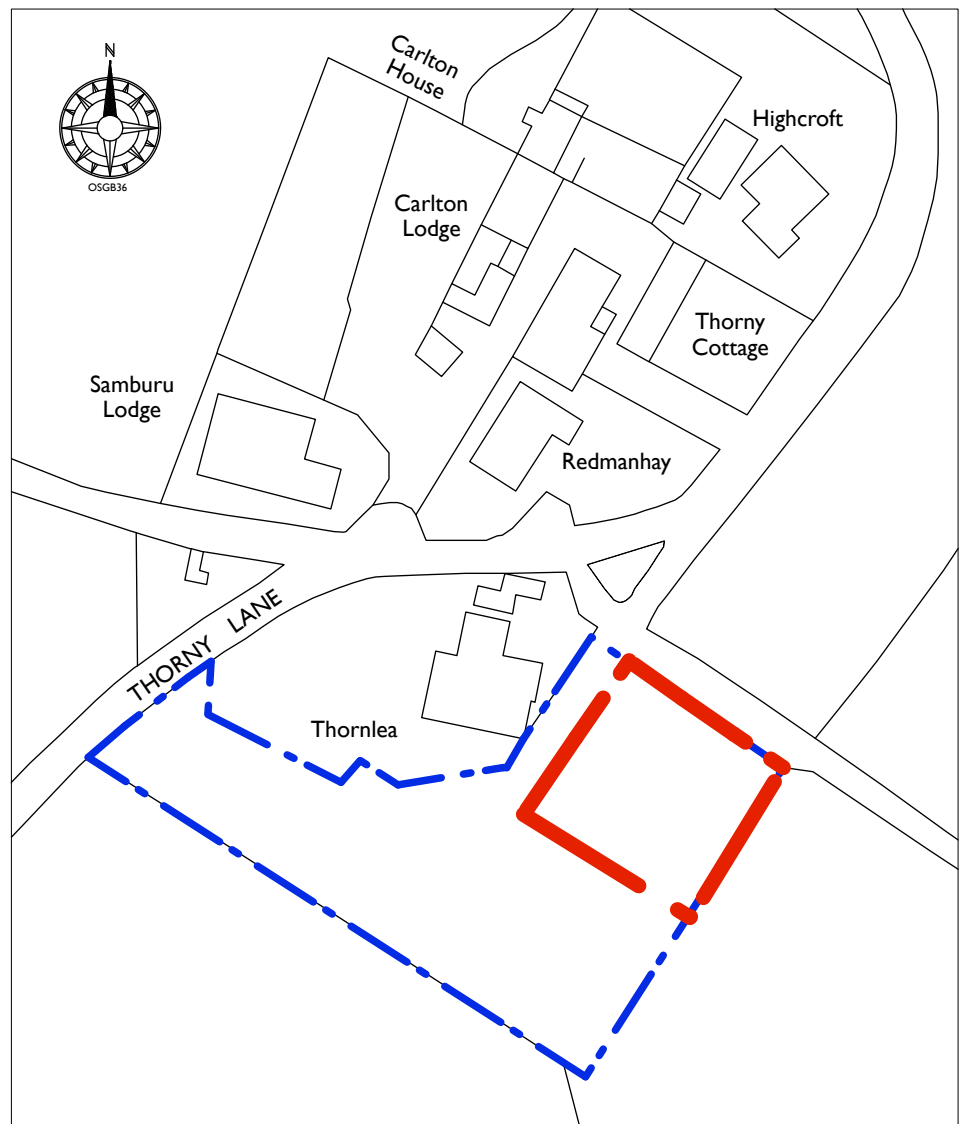

Site Location Plan  
1:1250

Scale Bar at 1:1250  
0 10 20 30 40 50m

Rev:	Date:	Comments:	By:
Client:			
Mr. & Mrs. Alick.			
DAY CUMMINS LIMITED Architects & Surveyors Lakeland Business Park Cockermouth Cumbria, CA13 0QT Tel: 01900 820700 Fax: 01900 820701 email: dc@day-cummins.co.uk www.day-cummins.co.uk			
Project: Proposed Dwelling on Land Adjacent to Thornlea, Carleton, Egremont			
Drawing Title: Location Plan/ Proposed Plans & Elevations.			
Drawn: MP	Checked: AW	Signed:	
Scale: 1:100/1250	Date: 22-12-2021	Paper Size: A1	
ALL DIMENSIONS TO BE CHECKED ON SITE FIGURED DIMENSIONS TO BE TAKEN IN PREFERENCE TO SCALED DIMENSIONS THIS DRAWING IS COPYRIGHT			
Project No: 5570	Drawing No: 01	Rev: -	