




SITE LOCATION PLAN
Scale 1:1250

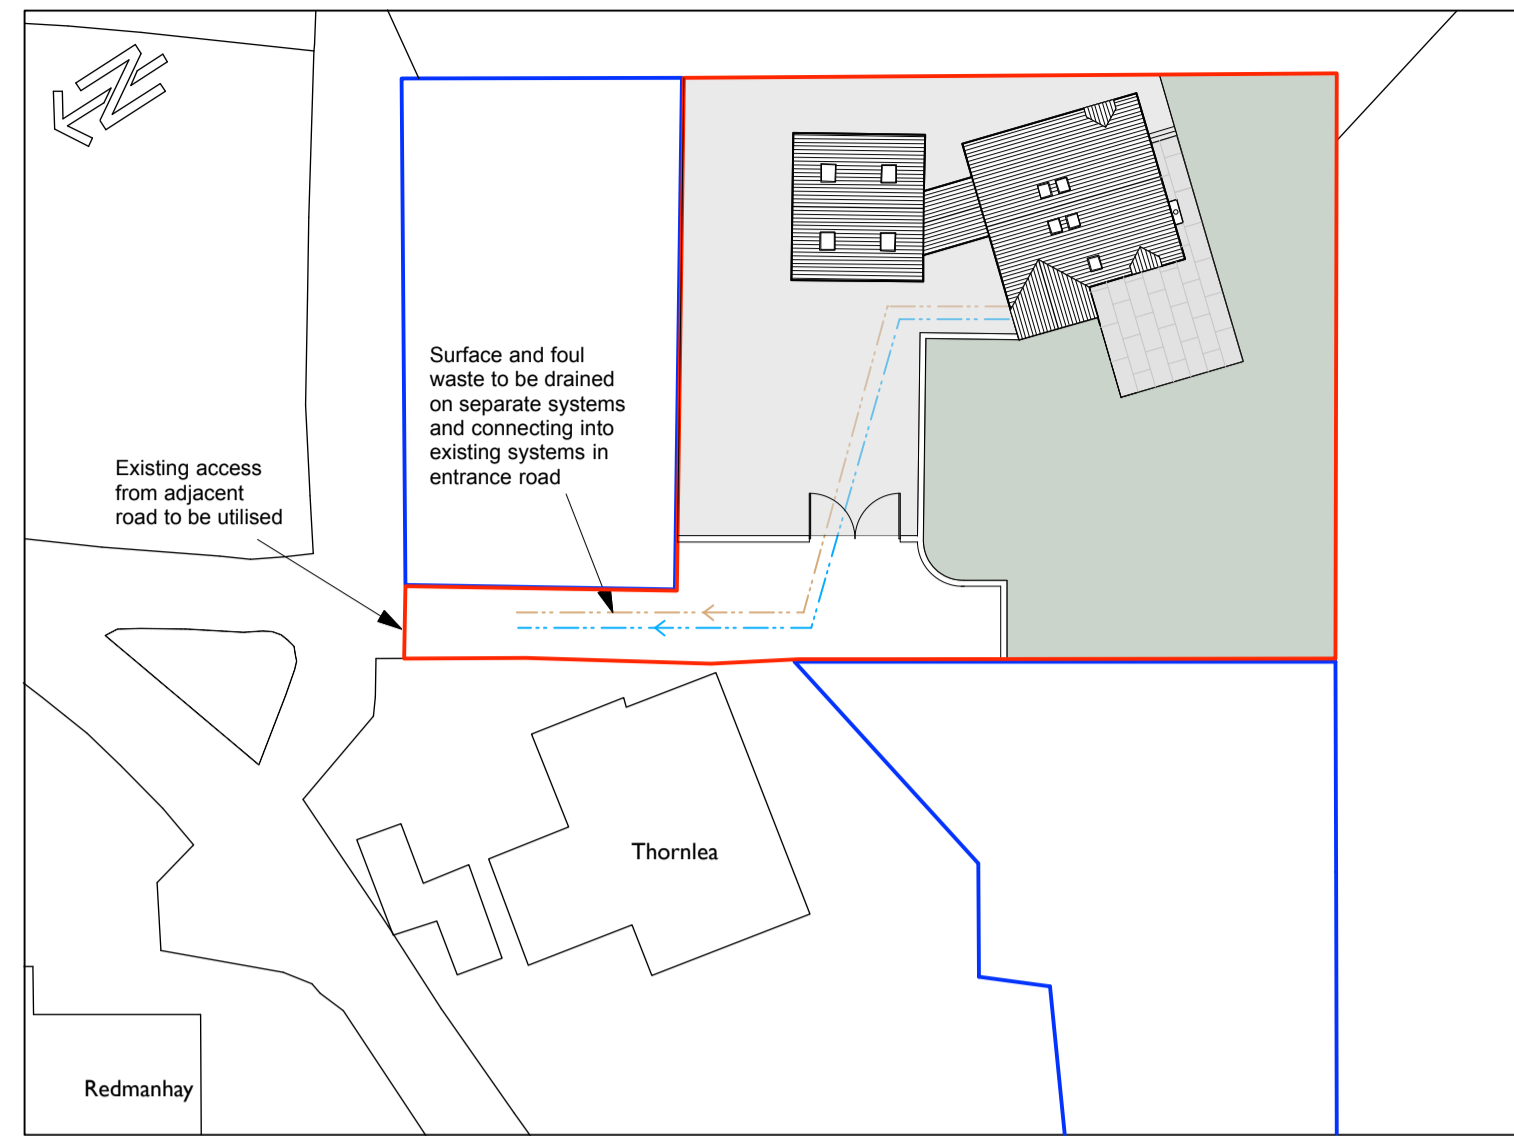

PROPOSED BLOCK PLAN
Scale 1:500

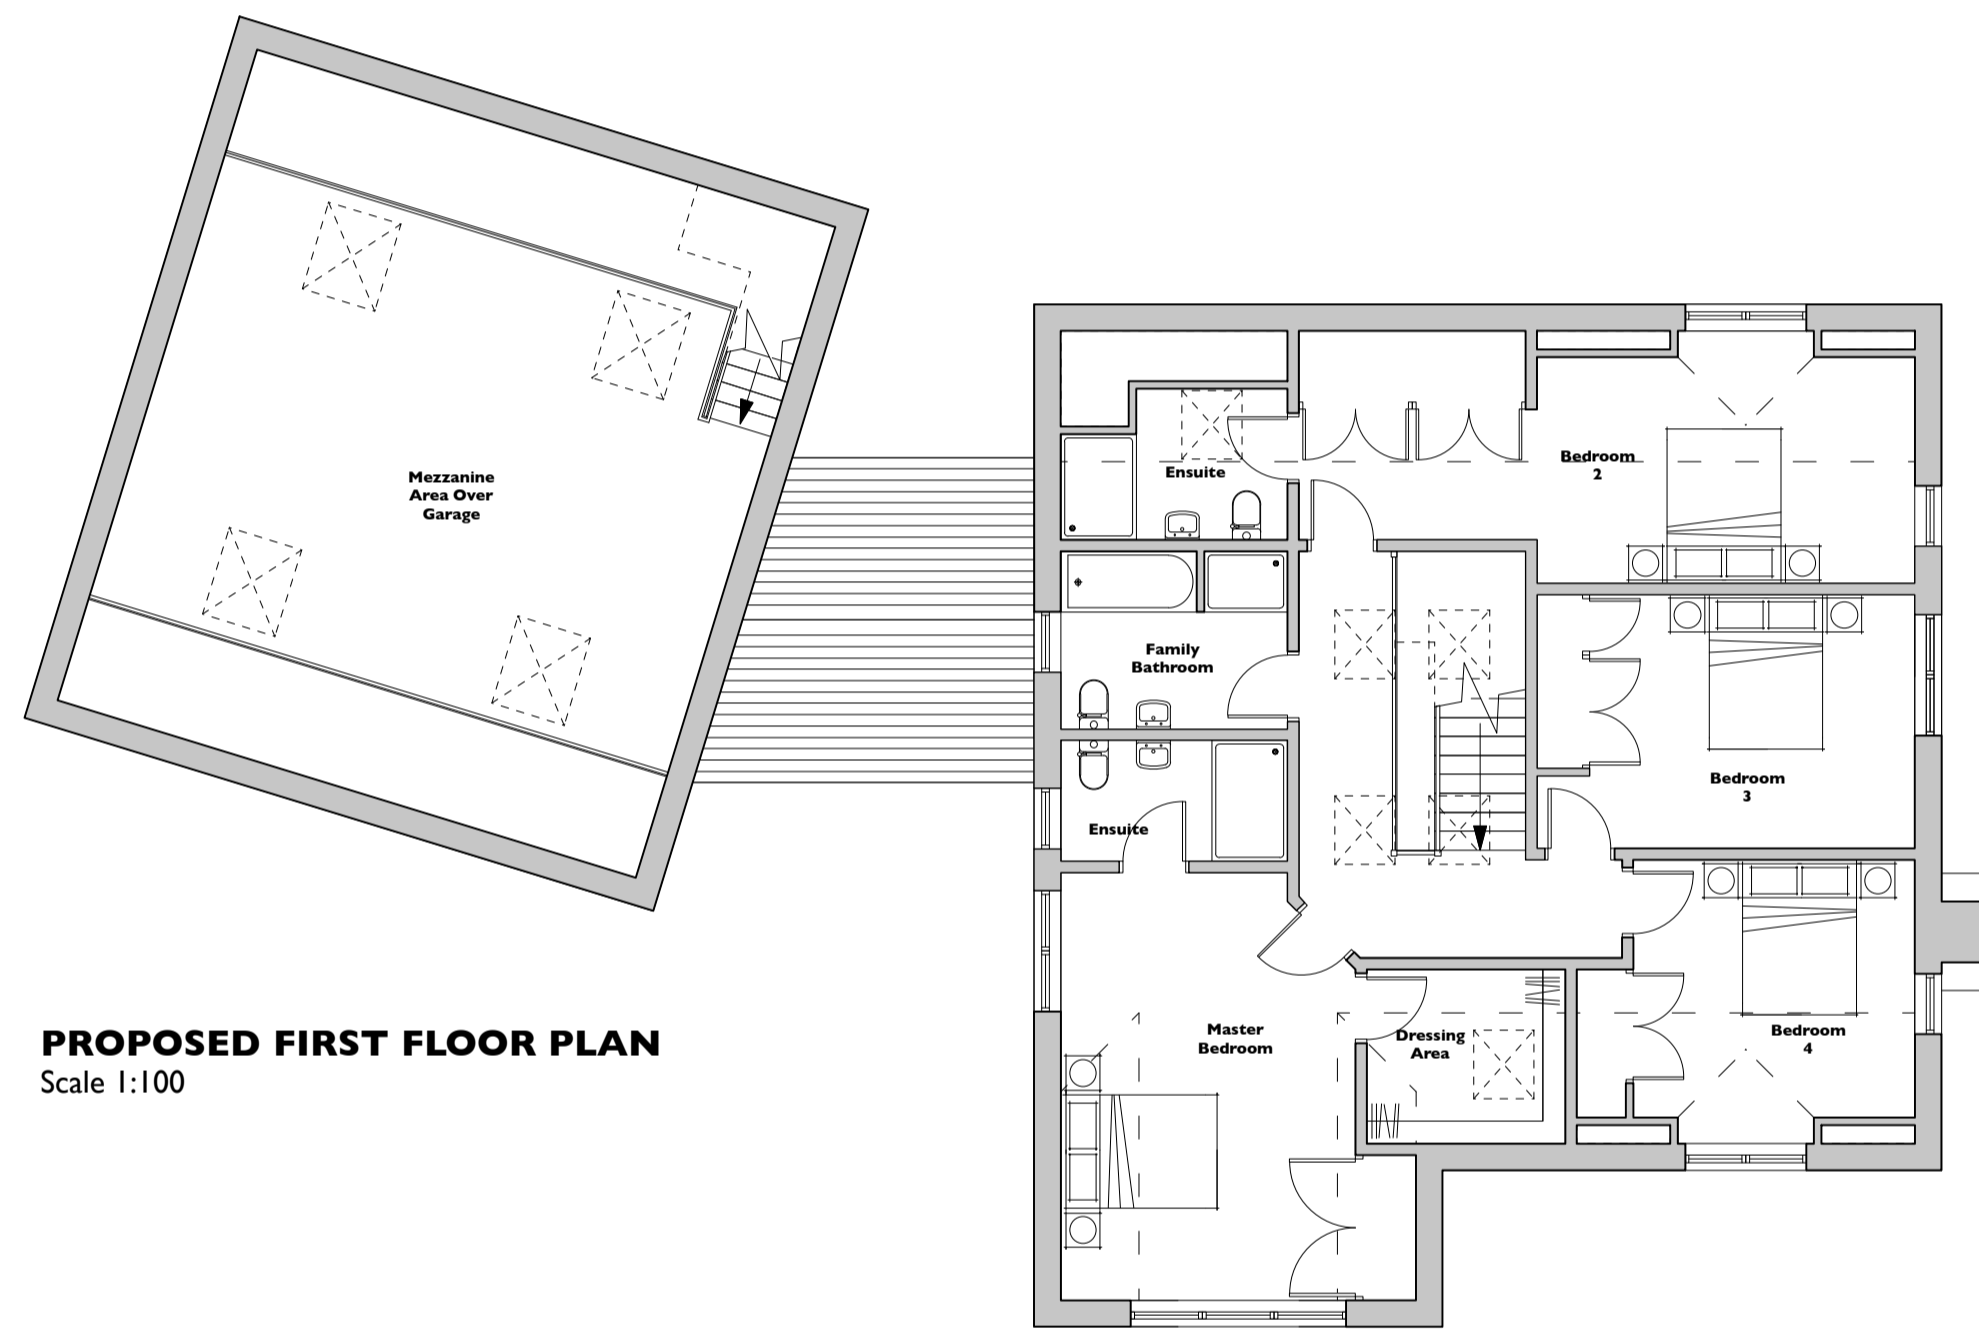

PROPOSED FIRST FLOOR PLAN
Scale 1:100

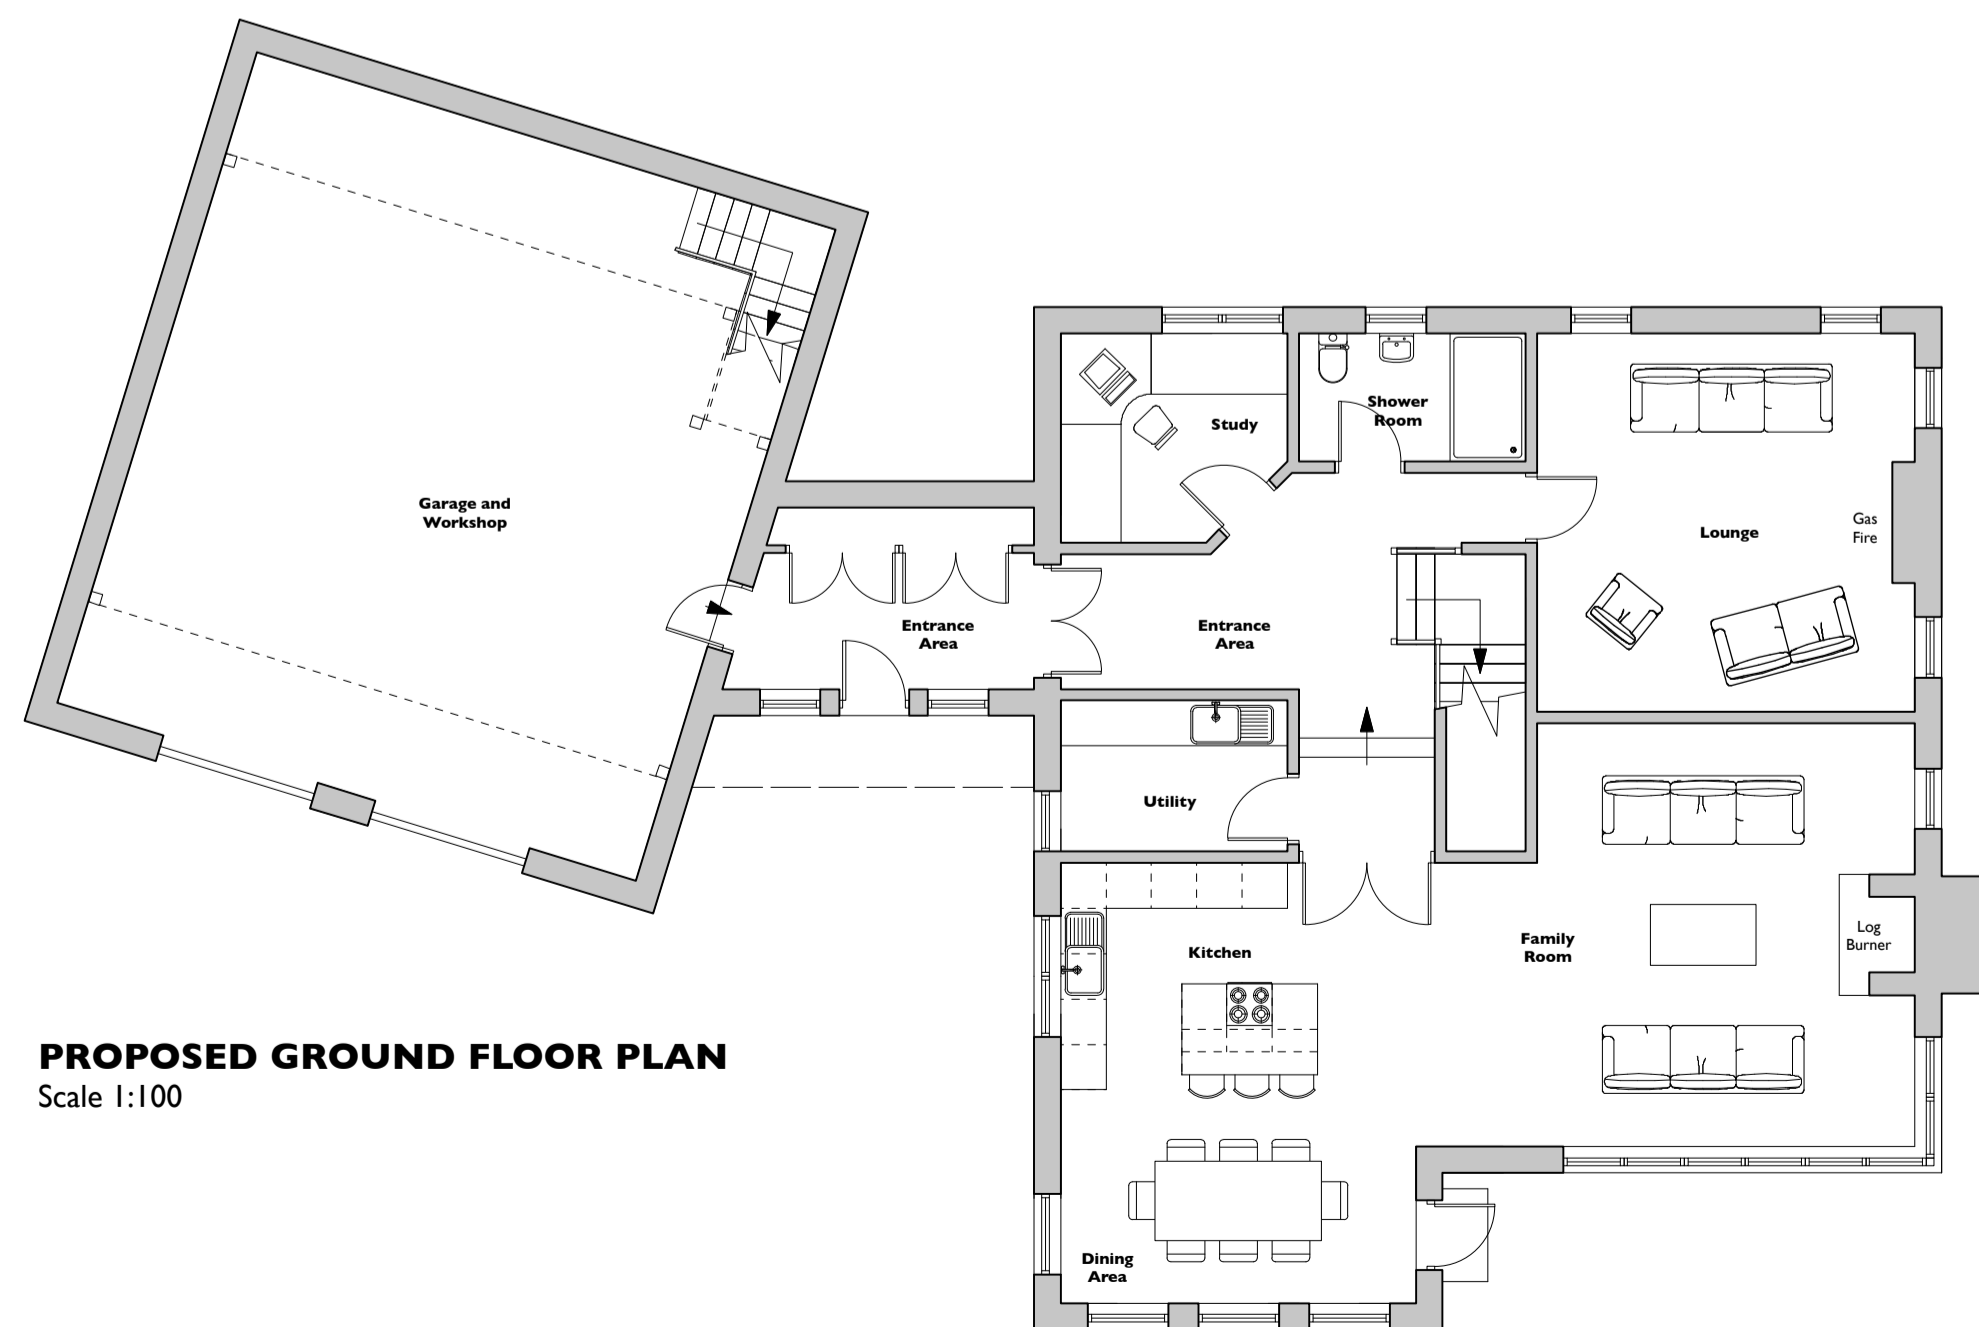


PROPOSED GROUND FLOOR PLAN
Scale 1:100



PROPOSED WEST ELEVATION
Scale 1:100



PROPOSED SOUTH ELEVATION
Scale 1:100

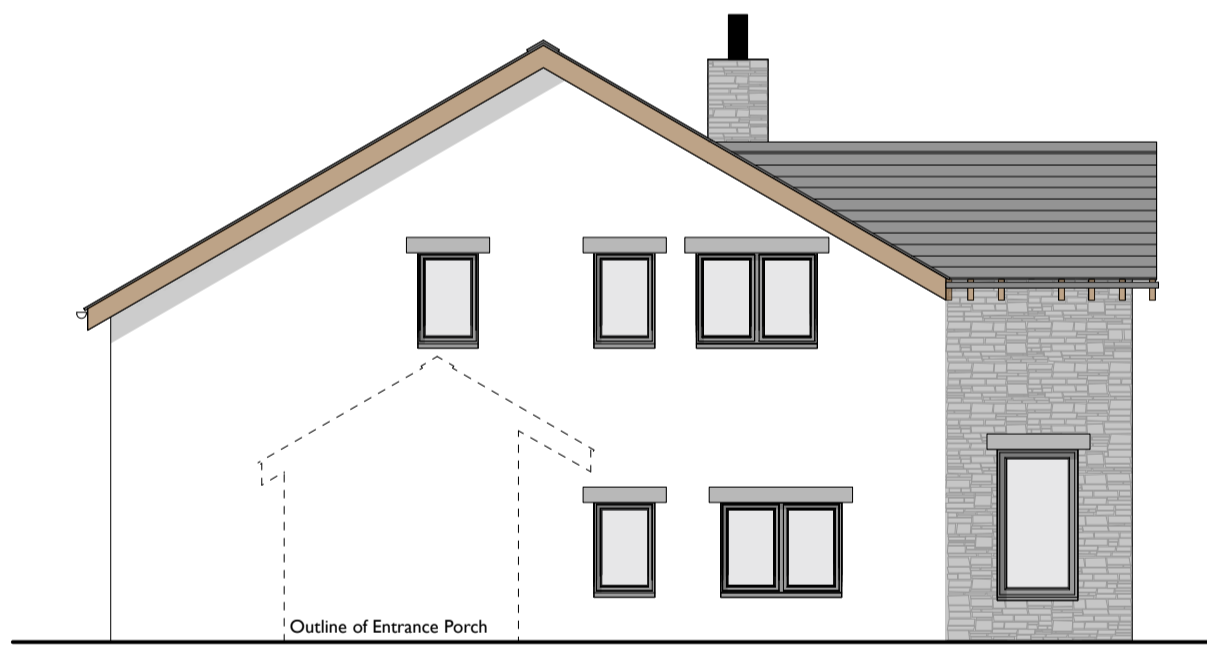

PROPOSED NORTH ELEVATION (with garage removed)
Scale 1:100



PROPOSED EAST ELEVATION
Scale 1:100

Rev:	Date:	Comments:	By:
D	10.08.21	Minor amendments to windows, garage door and location on site following comments from client	JLM
C	06.08.21	Minor amendments to windows, Site Location and Block Plan added	JLM
B	01.07.21	Minor amendments to elevations following comments from client	JLM
A	23.06.21	Minor amendments to elevations following comments from client	JLM

Client:
Mr and Mrs Alick



DAY CUMMINS LIMITED
Architects & Surveyors
Lakeland Business Park
Cockermouth Cumbria CA13 0QT
Tel: 01900 820700
Fax: 01900 820701
email: dc@day-cummins.co.uk
www.day-cummins.co.uk

Project: **Proposed New Build Dwelling on Land Adjacent to Thornlea, Carleton**

Drawing Title: **Proposed Plans and Elevations**

Drawn:	Checked:	Signed:
JLM	AWe	
Scale:	Date:	Paper Size:
As shown	26/05/2021	A1

ALL DIMENSIONS TO BE CHECKED ON SITE
FIGURED DIMENSIONS TO BE TAKEN IN PREFERENCE
TO SCALED DIMENSIONS
THIS DRAWING IS COPYRIGHT

Project No:	Drawing No:	Rev:
5570	02	D