


Proposed Plan
Scale 1:50

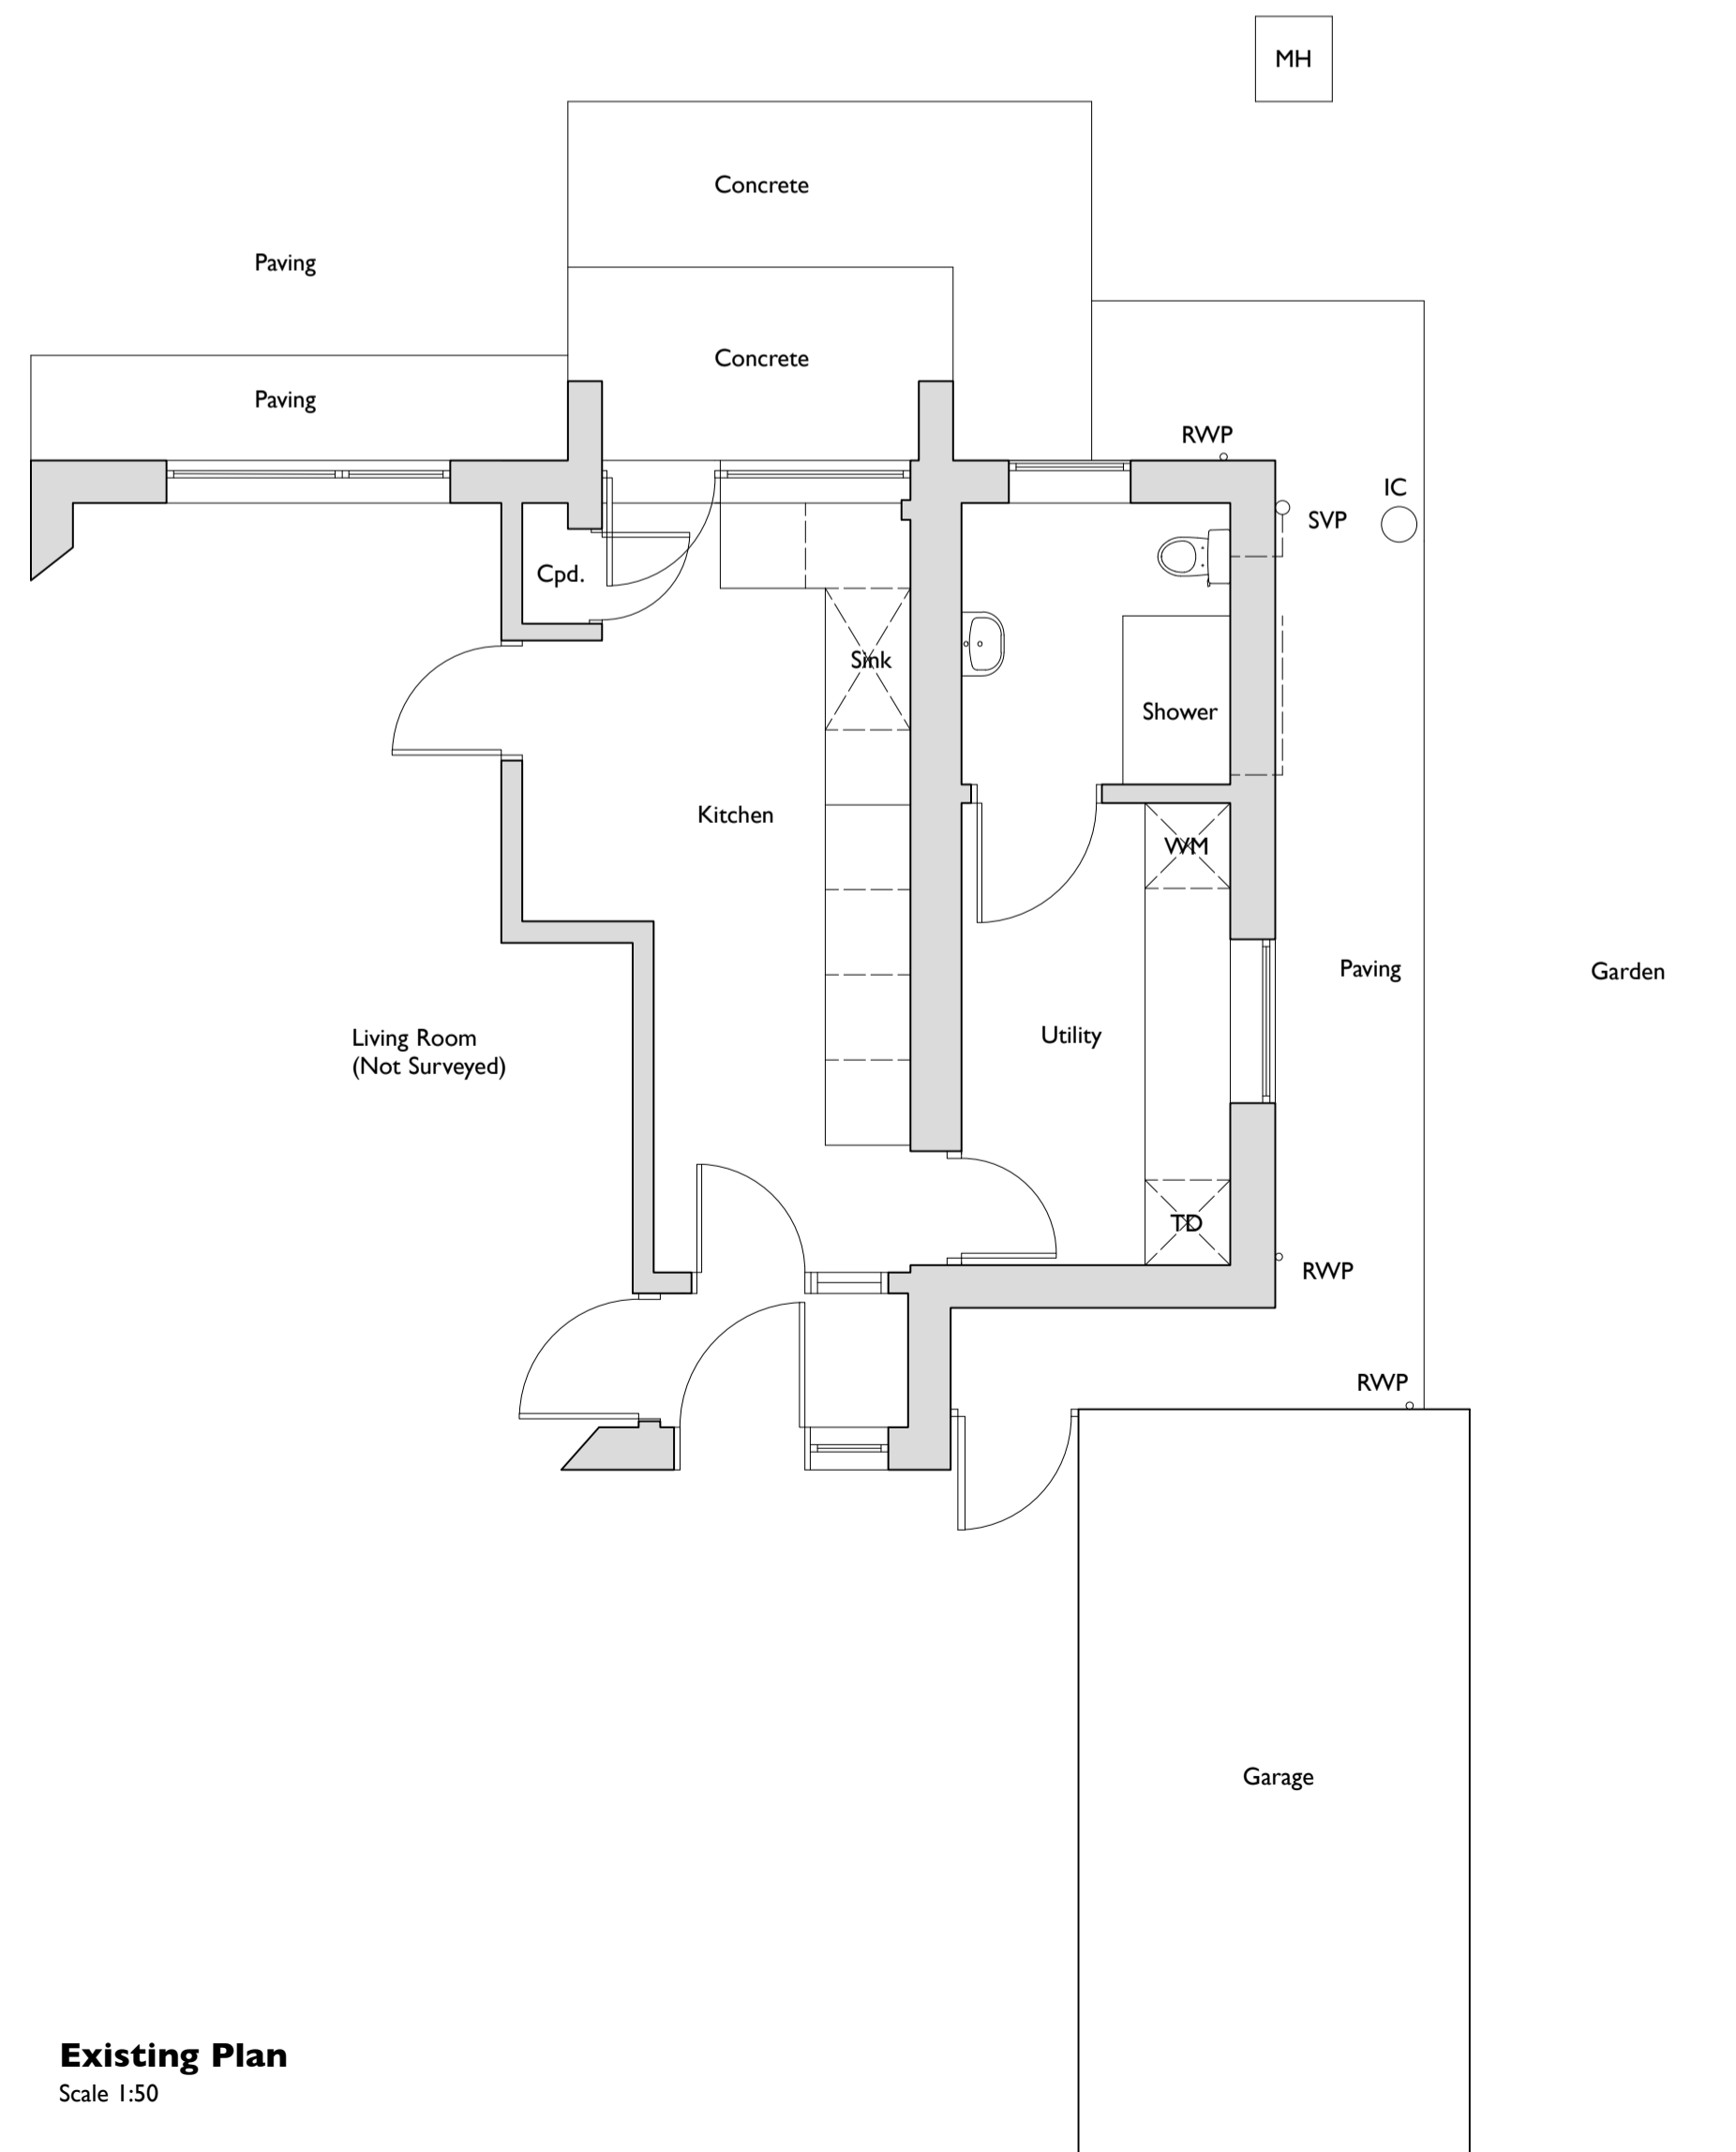

Existing Plan
Scale 1:50



Existing East Elevation
Scale 1:50




Proposed East Elevation
Scale 1:50




Existing West Elevation
Scale 1:50




Proposed West Elevation
Scale 1:50

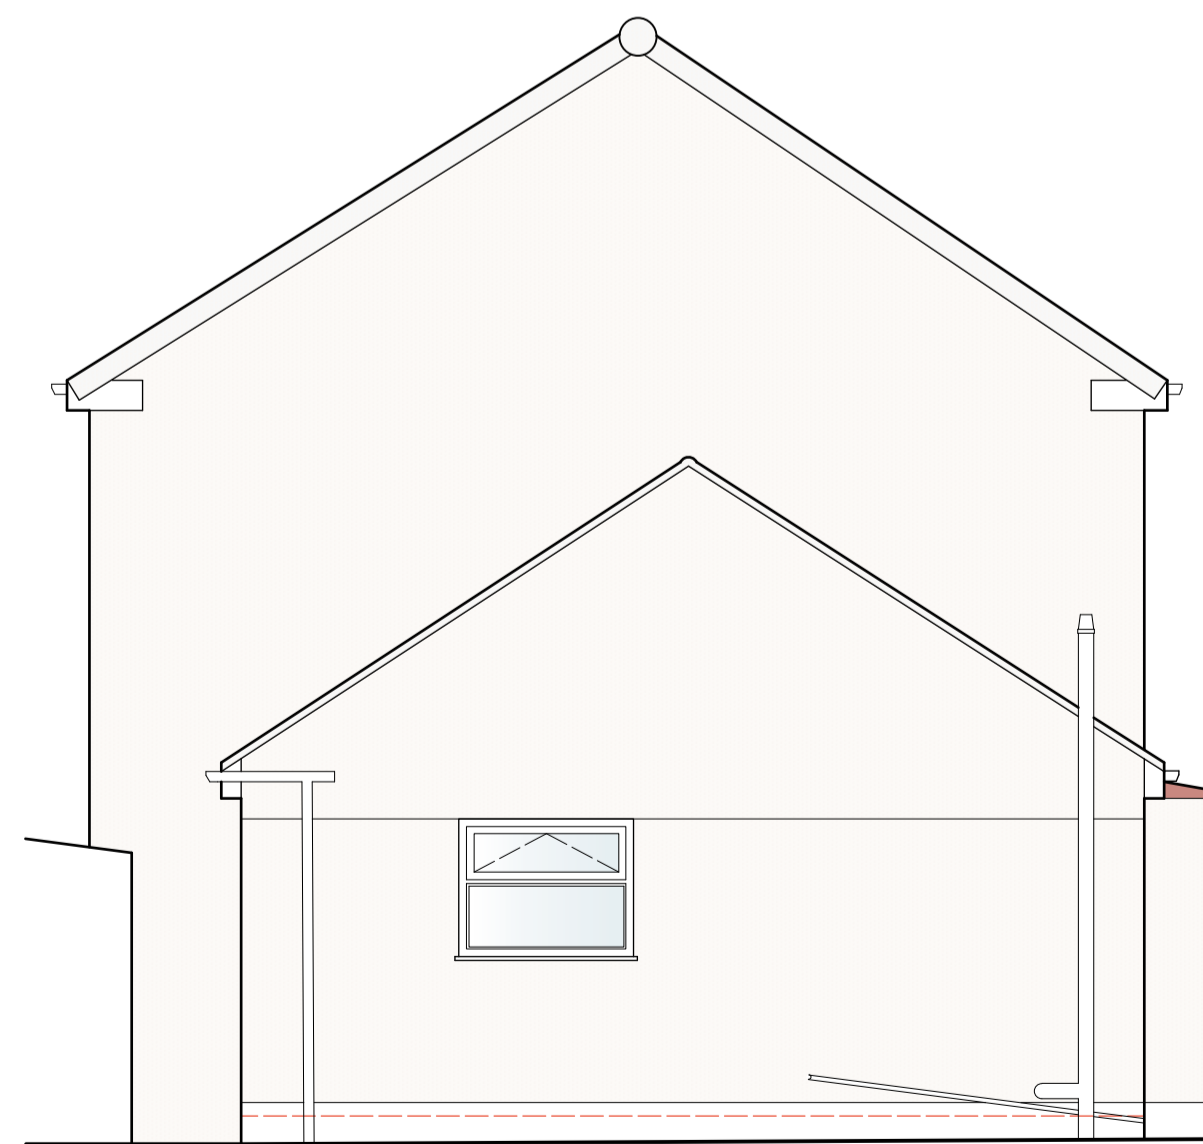

Existing North Elevation
Scale 1:50

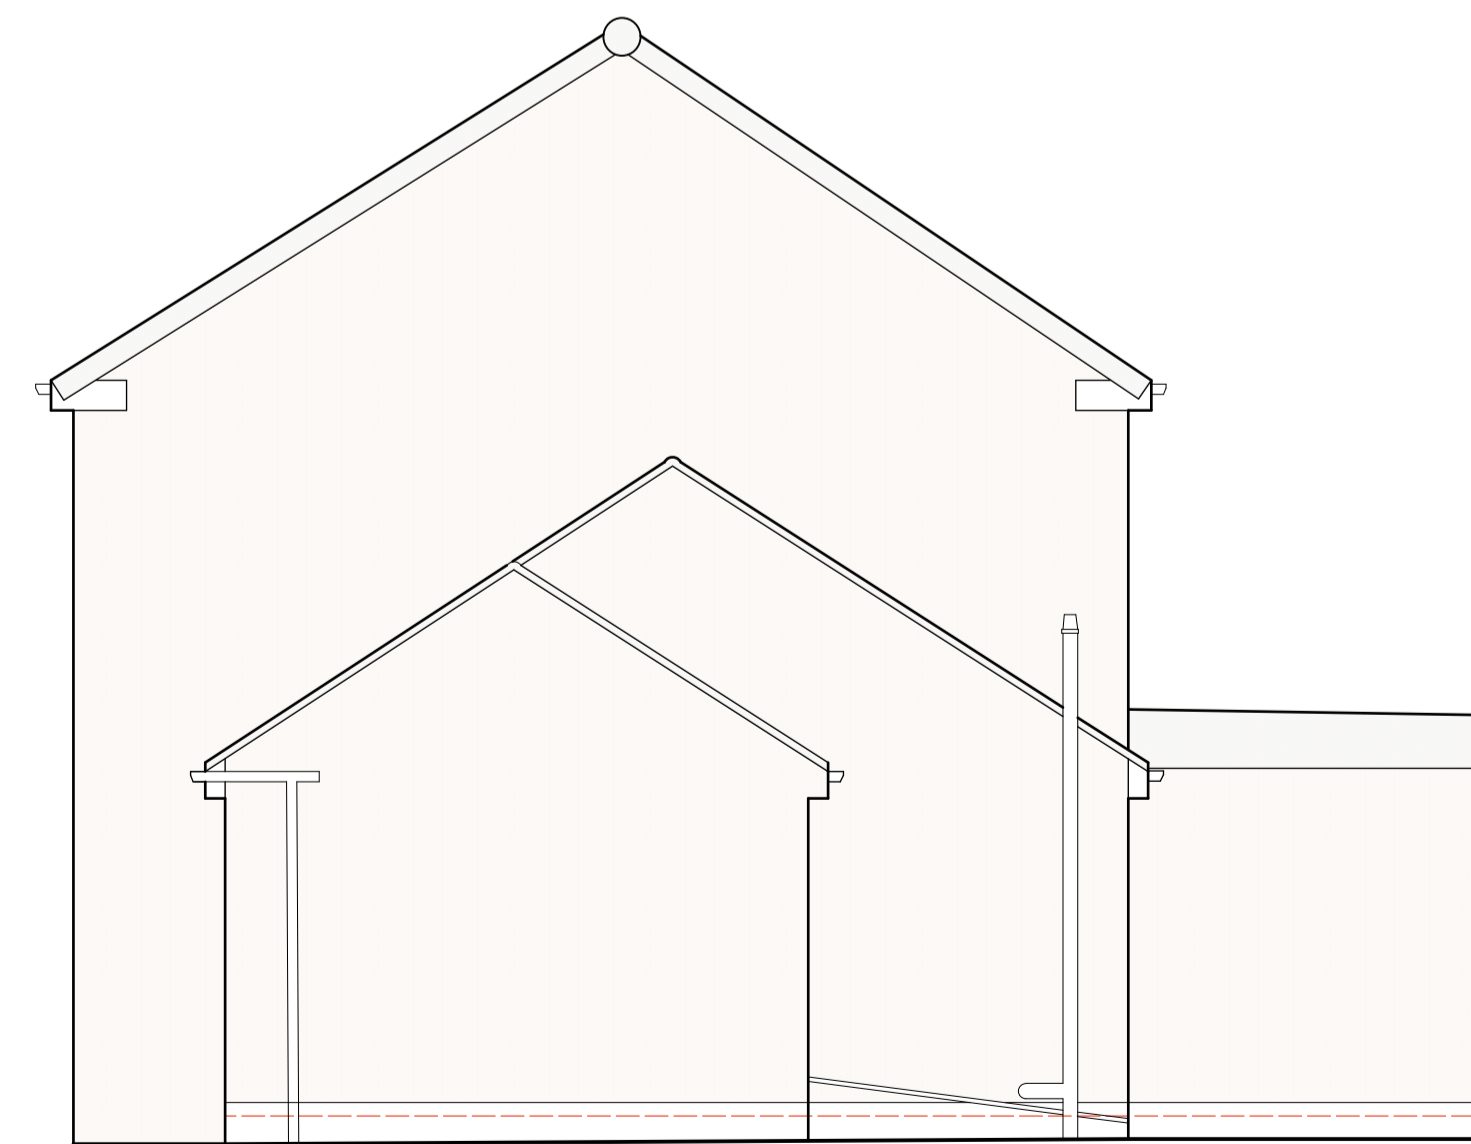

Proposed North Elevation
Scale 1:50

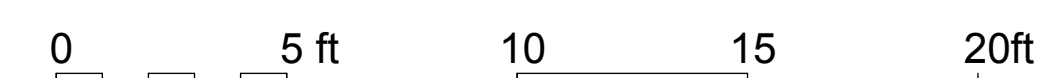

Rev:	Date:	Comments:	By:
Client:			
Mrs A Bayliff			
DAY CUMMINS LIMITED			
Architects & Surveyors Lakeland Business Park Cockermouth Cumbria CA13 0QT Tel: 01900 820700 Fax: 01900 820701 email: dc@day-cummins.co.uk www.day-cummins.co.uk			
Project: Single Storey Extension to 14 Goldsmith Road, Egremont.			
Drawing Title: Existing and Proposed Plans and Elevations			
Drawn: GC	Checked: JLM	Signed:	
Scale: 1:50	Date: 24/05/21	Paper Size: A1	
<small>ALL DIMENSIONS TO BE CHECKED ON SITE FIGURED DIMENSIONS TO BE TAKEN IN PREFERENCE TO SCALED DIMENSIONS THIS DRAWING IS COPYRIGHT</small>			
Project No: 5596	Drawing No: 02	Rev: -	