



Rear Elevation of Bungalow
scale 1:50




Elevations of Proposed Double Garage
scale 1:100

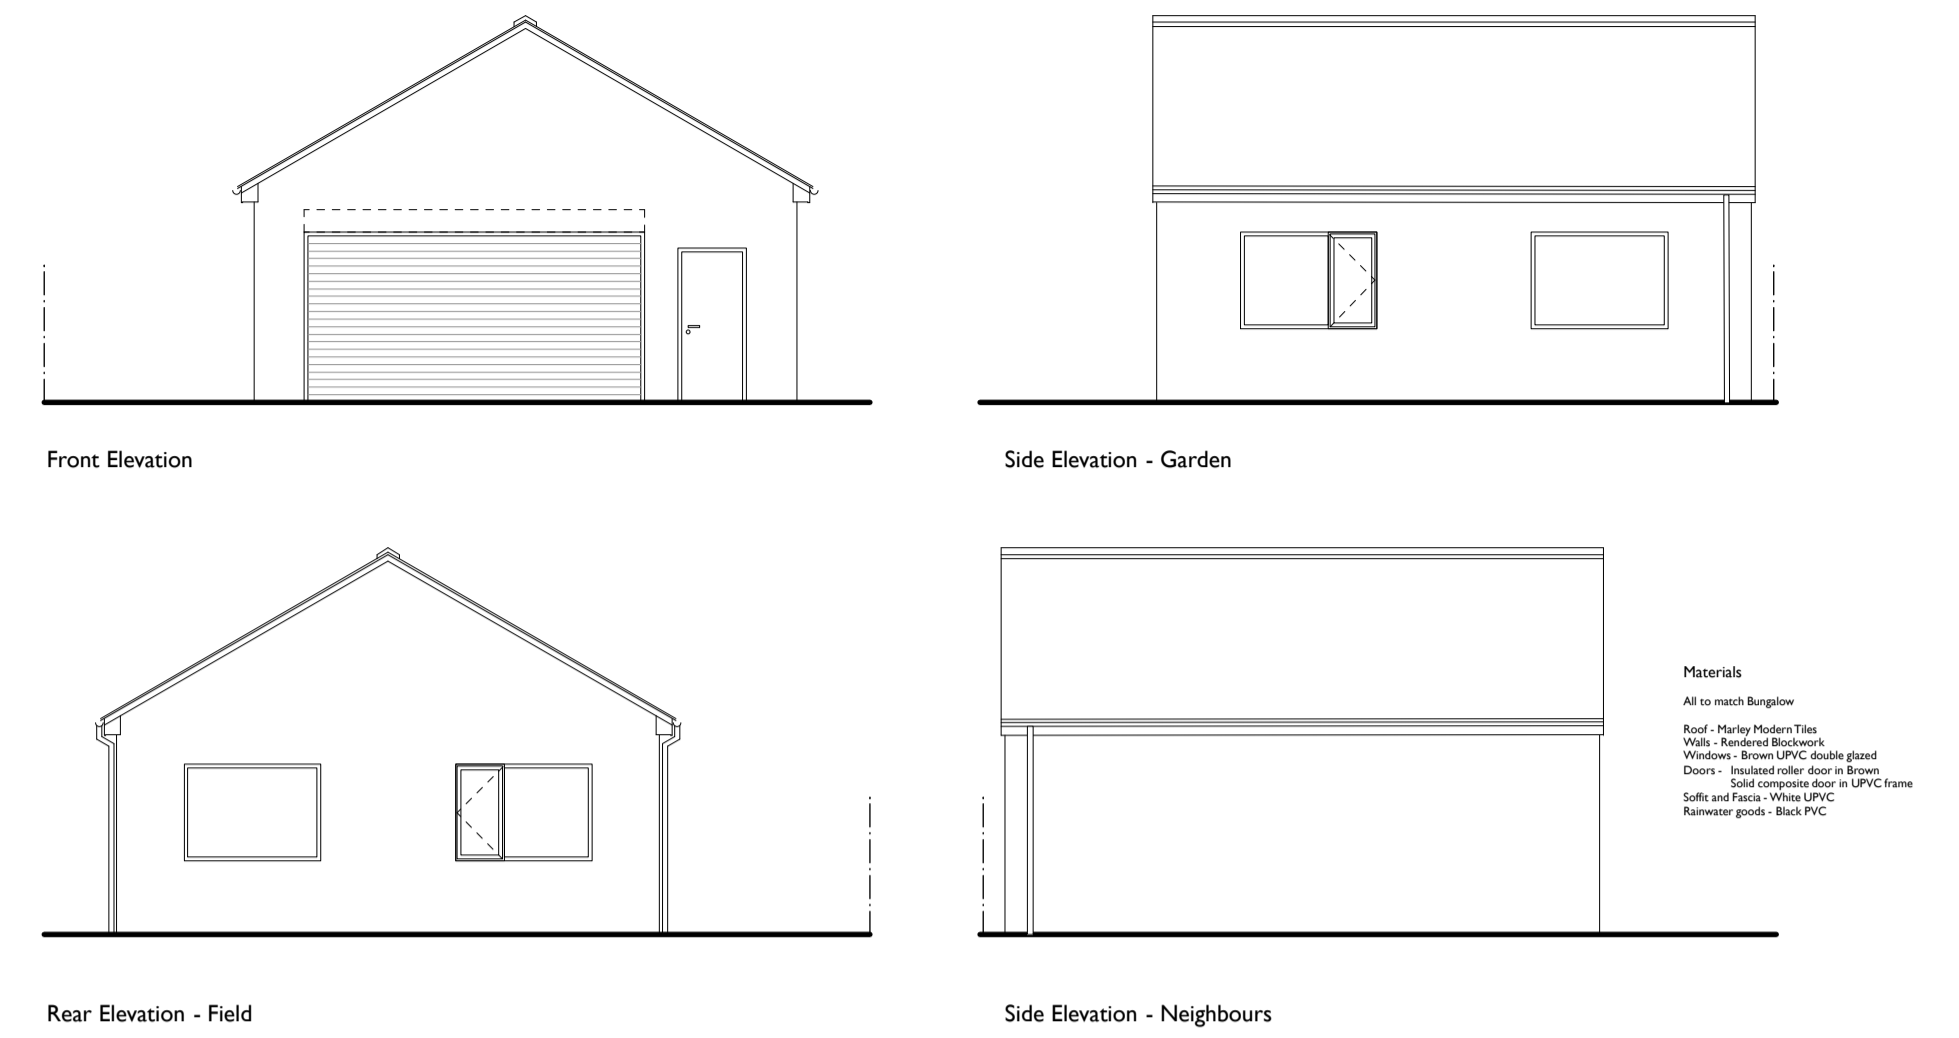

Plan of Bungalow
scale 1:50

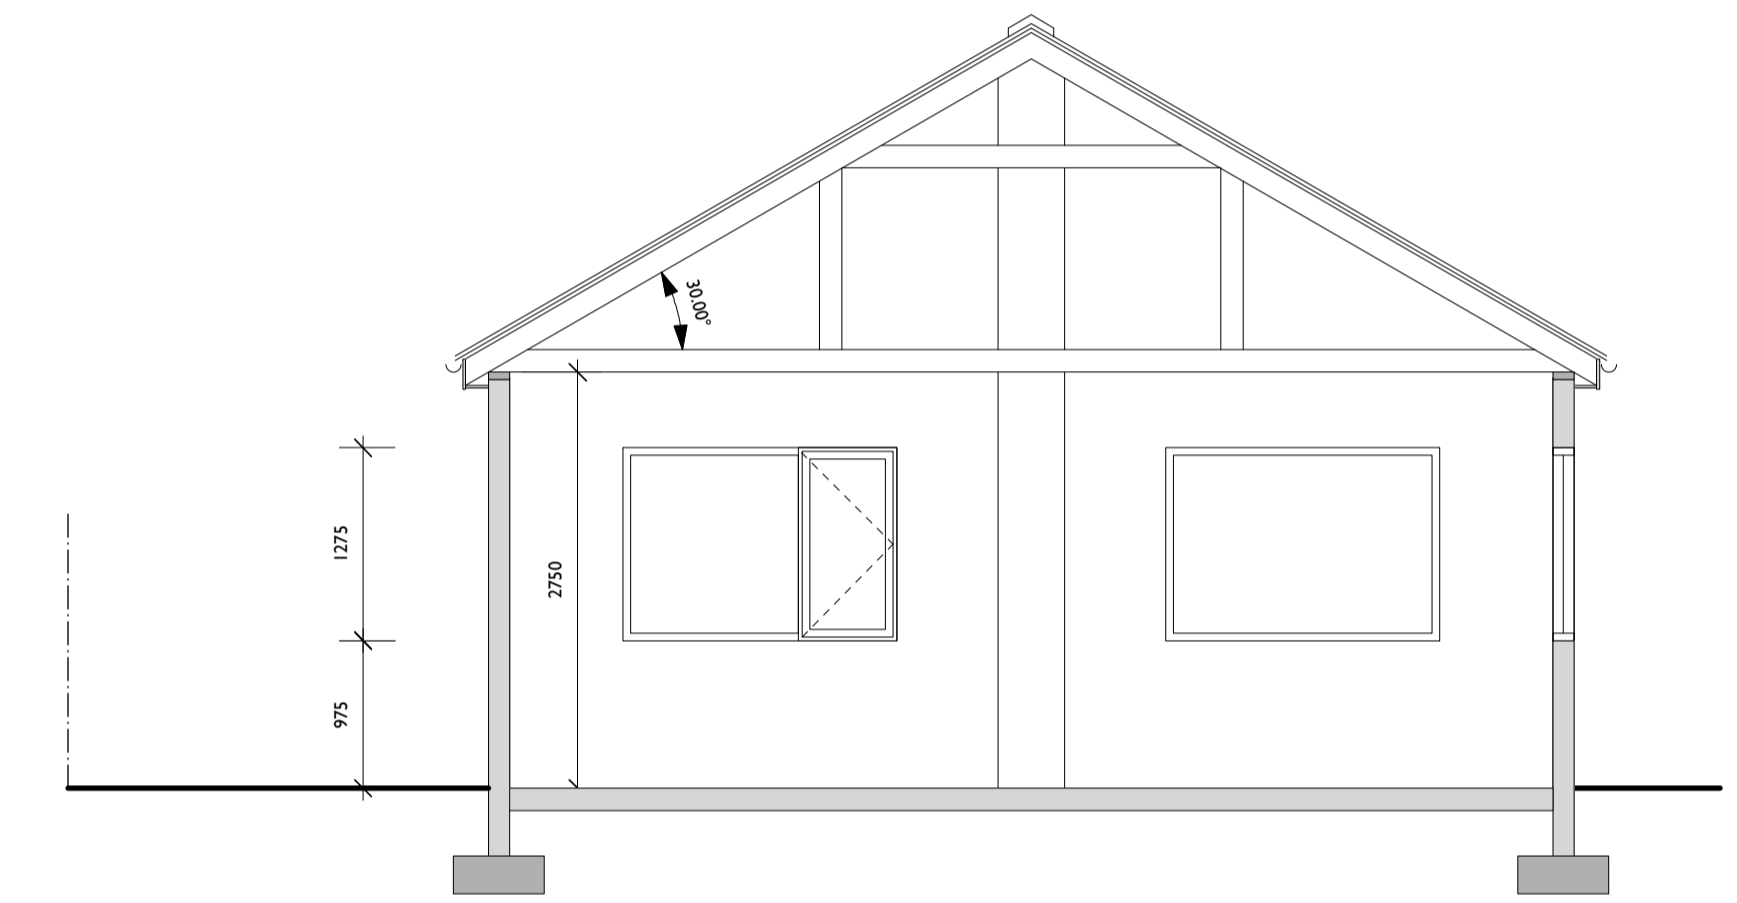

Typical Section of Proposed Double Garage
scale 1:50

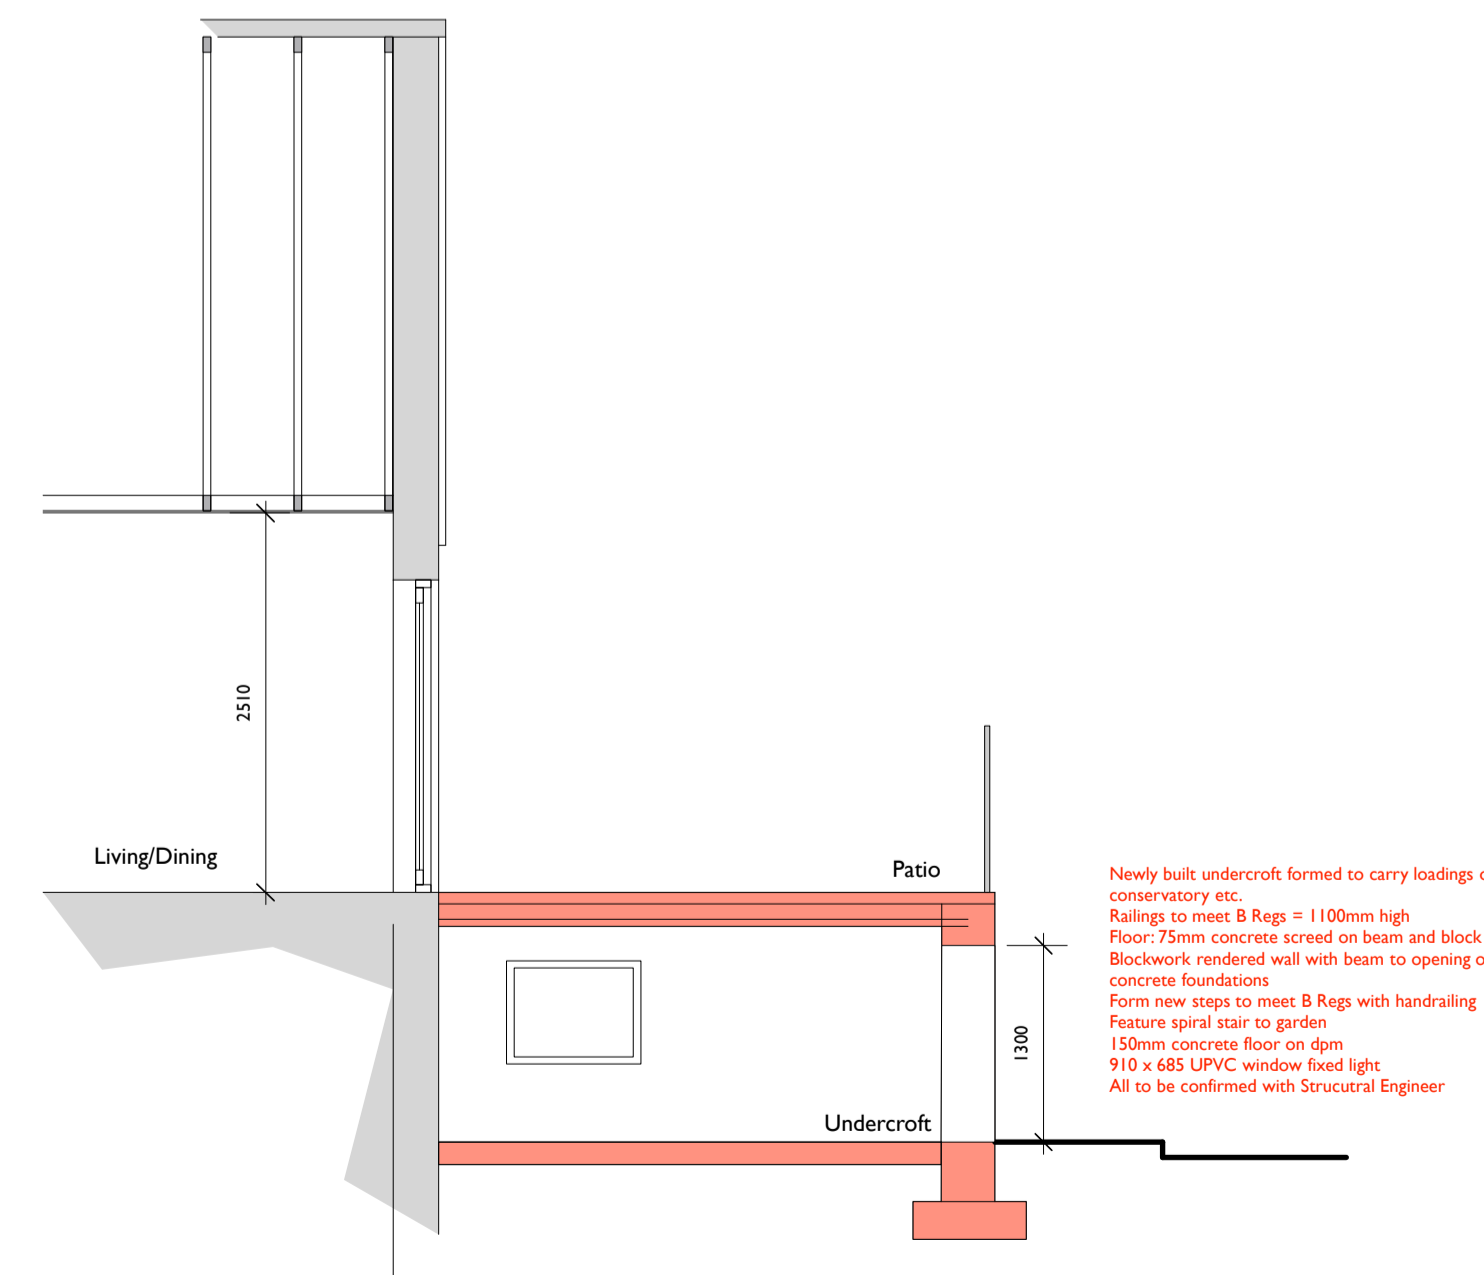

Typical Section - Patio/Undercroft
scale 1:50

PI	24/8/21	Planning Issue	MDL
Rev:	Date:	Comments:	By:
Client:			
Mr and Mrs Insall			
DAY CUMMINS			
DAY CUMMINS LIMITED			
Architects & Surveyors Lakeland Business Park Cocker mouth Cumbria CA13 0QT Tel: 01900 820700 Fax: 01900 820701 email: dc@day-cummins.co.uk www.day-cummins.co.uk			
Project:			
Internal and External Works			
Drawing Title:			
As Proposed - Plan, Elevations and Sections			
Drawn:	MDL	Checked:	MDL
Signed:		Signed:	
Scale:	1:50	Date:	08/07/21
		Paper Size:	A1
ALL DIMENSIONS TO BE CHECKED ON SITE FIGURED DIMENSIONS TO BE TAKEN IN PREFERENCE TO SCALED DIMENSIONS THIS DRAWING IS COPYRIGHT			
Project No:	5610	Drawing No:	04
Rev:		Rev:	PI