


This drawing is ©Chris Bugler Architect and can only be reproduced with the approval of the author.


Dimensions should not be scaled

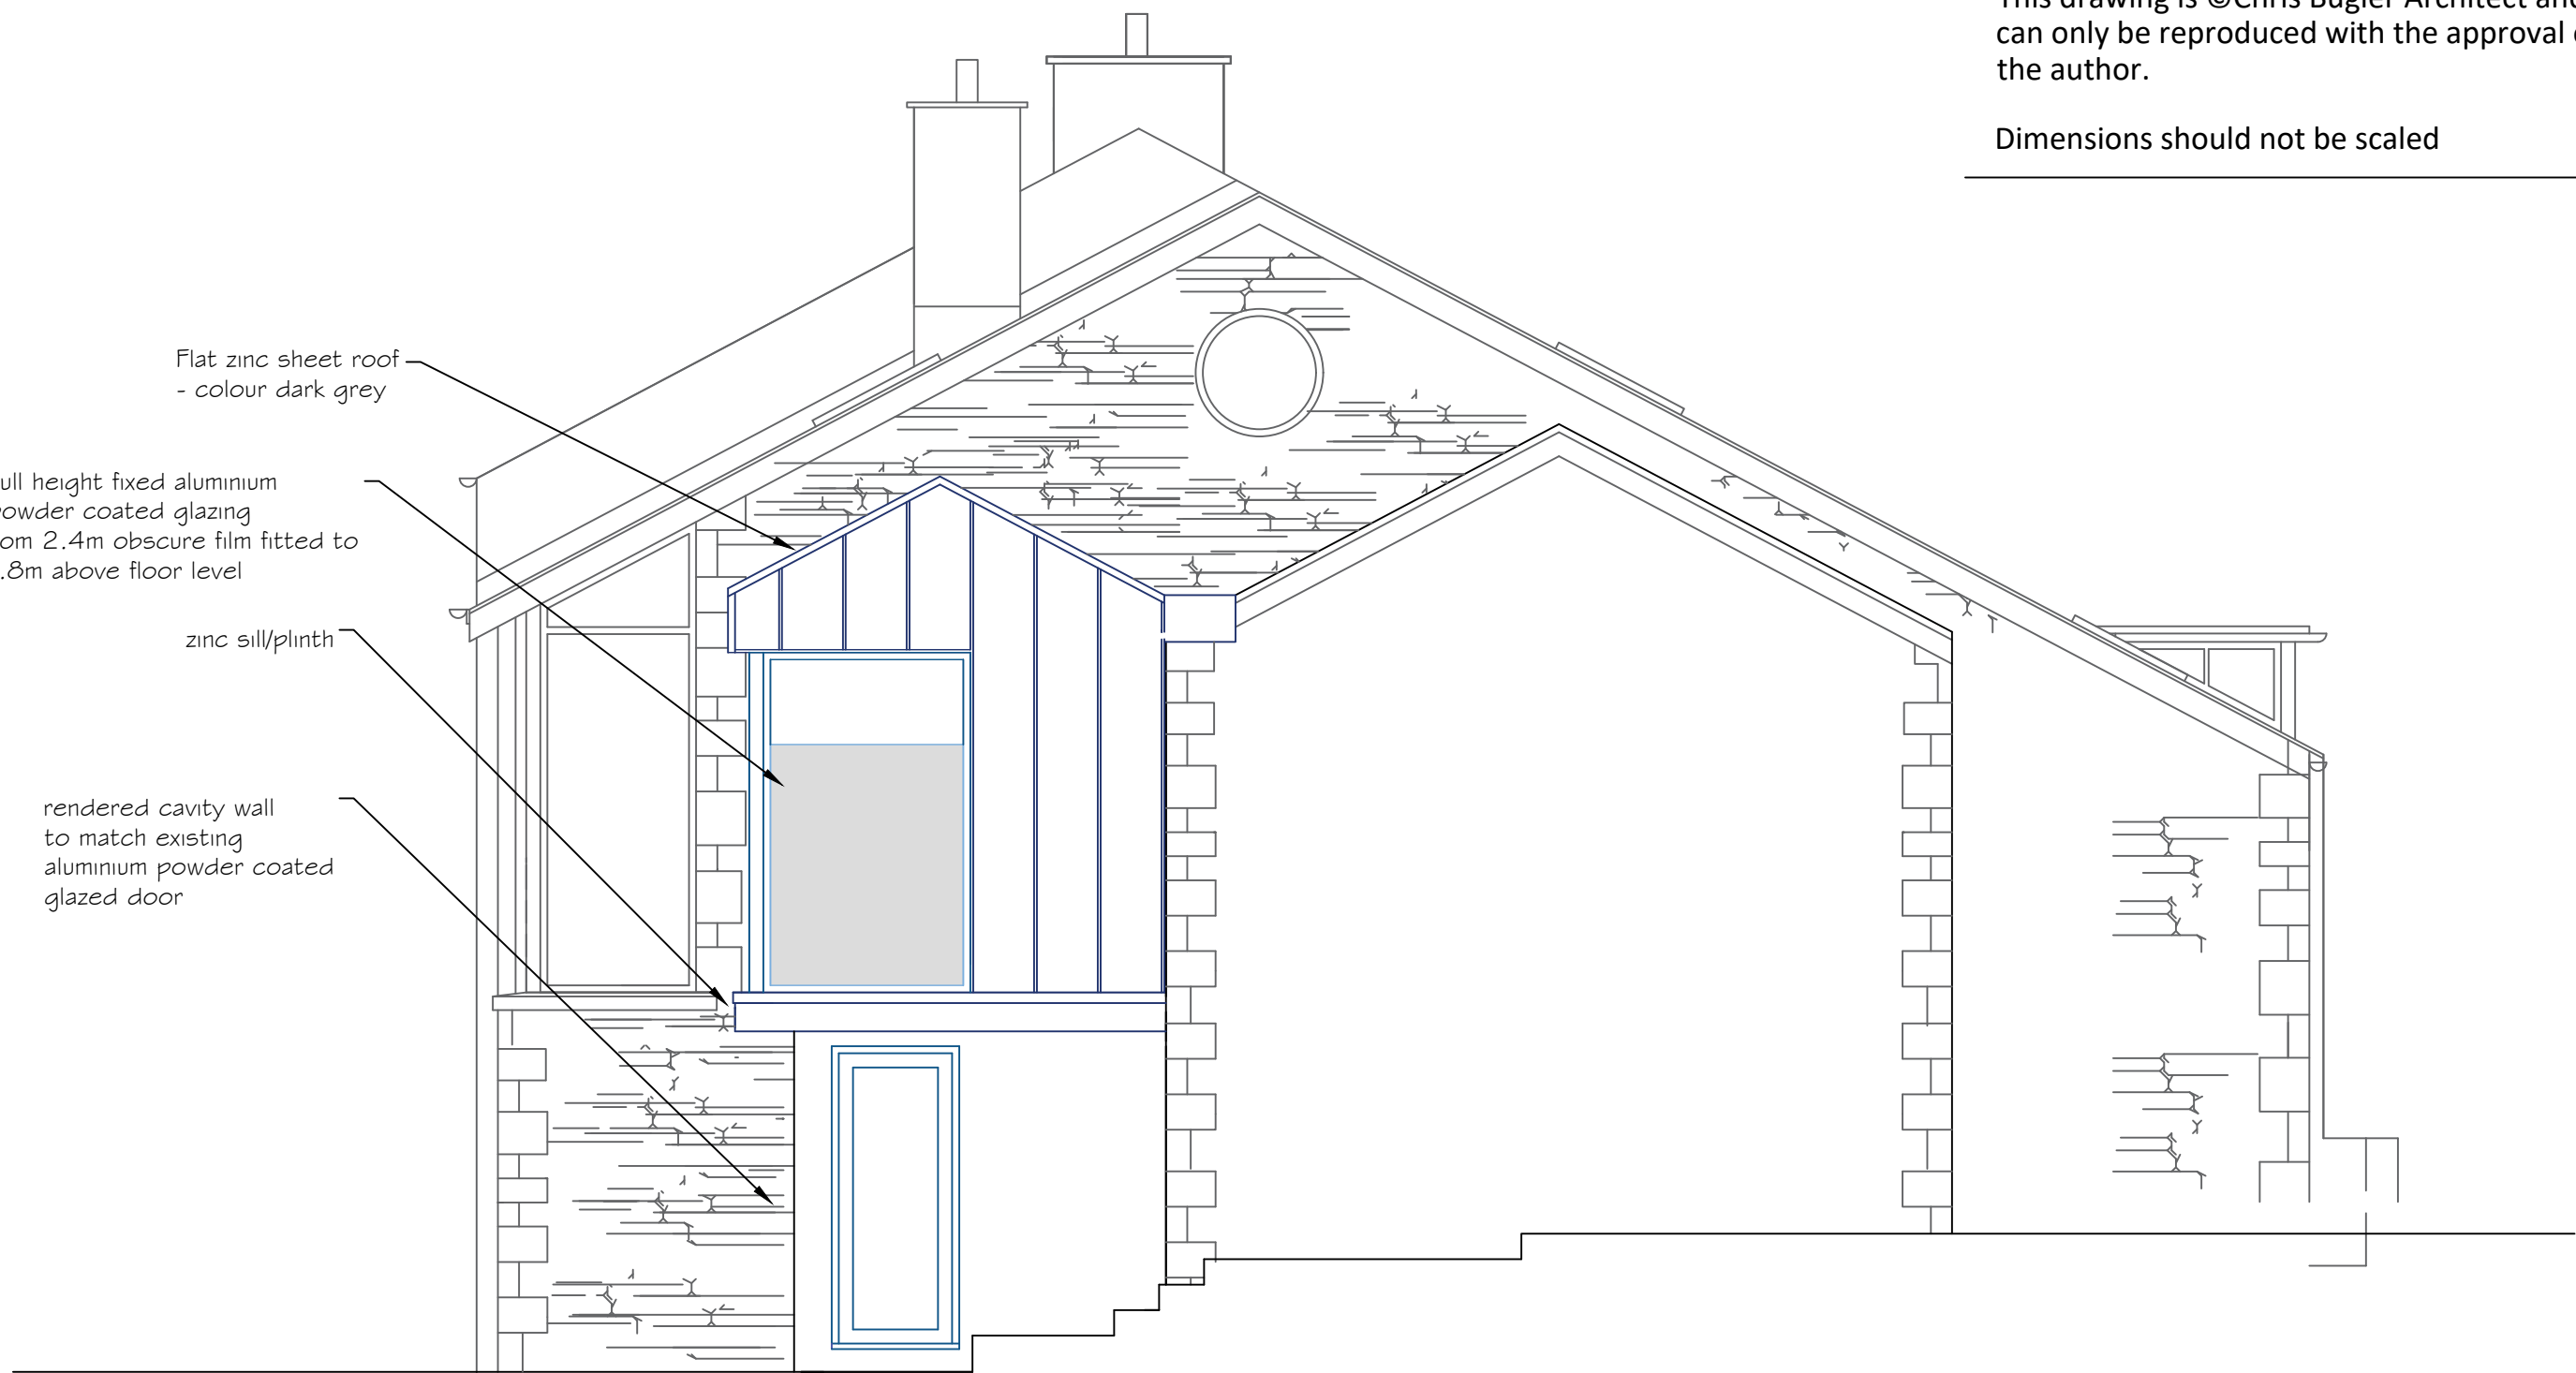


EAST ELEVATION




NORTH ELEVATION

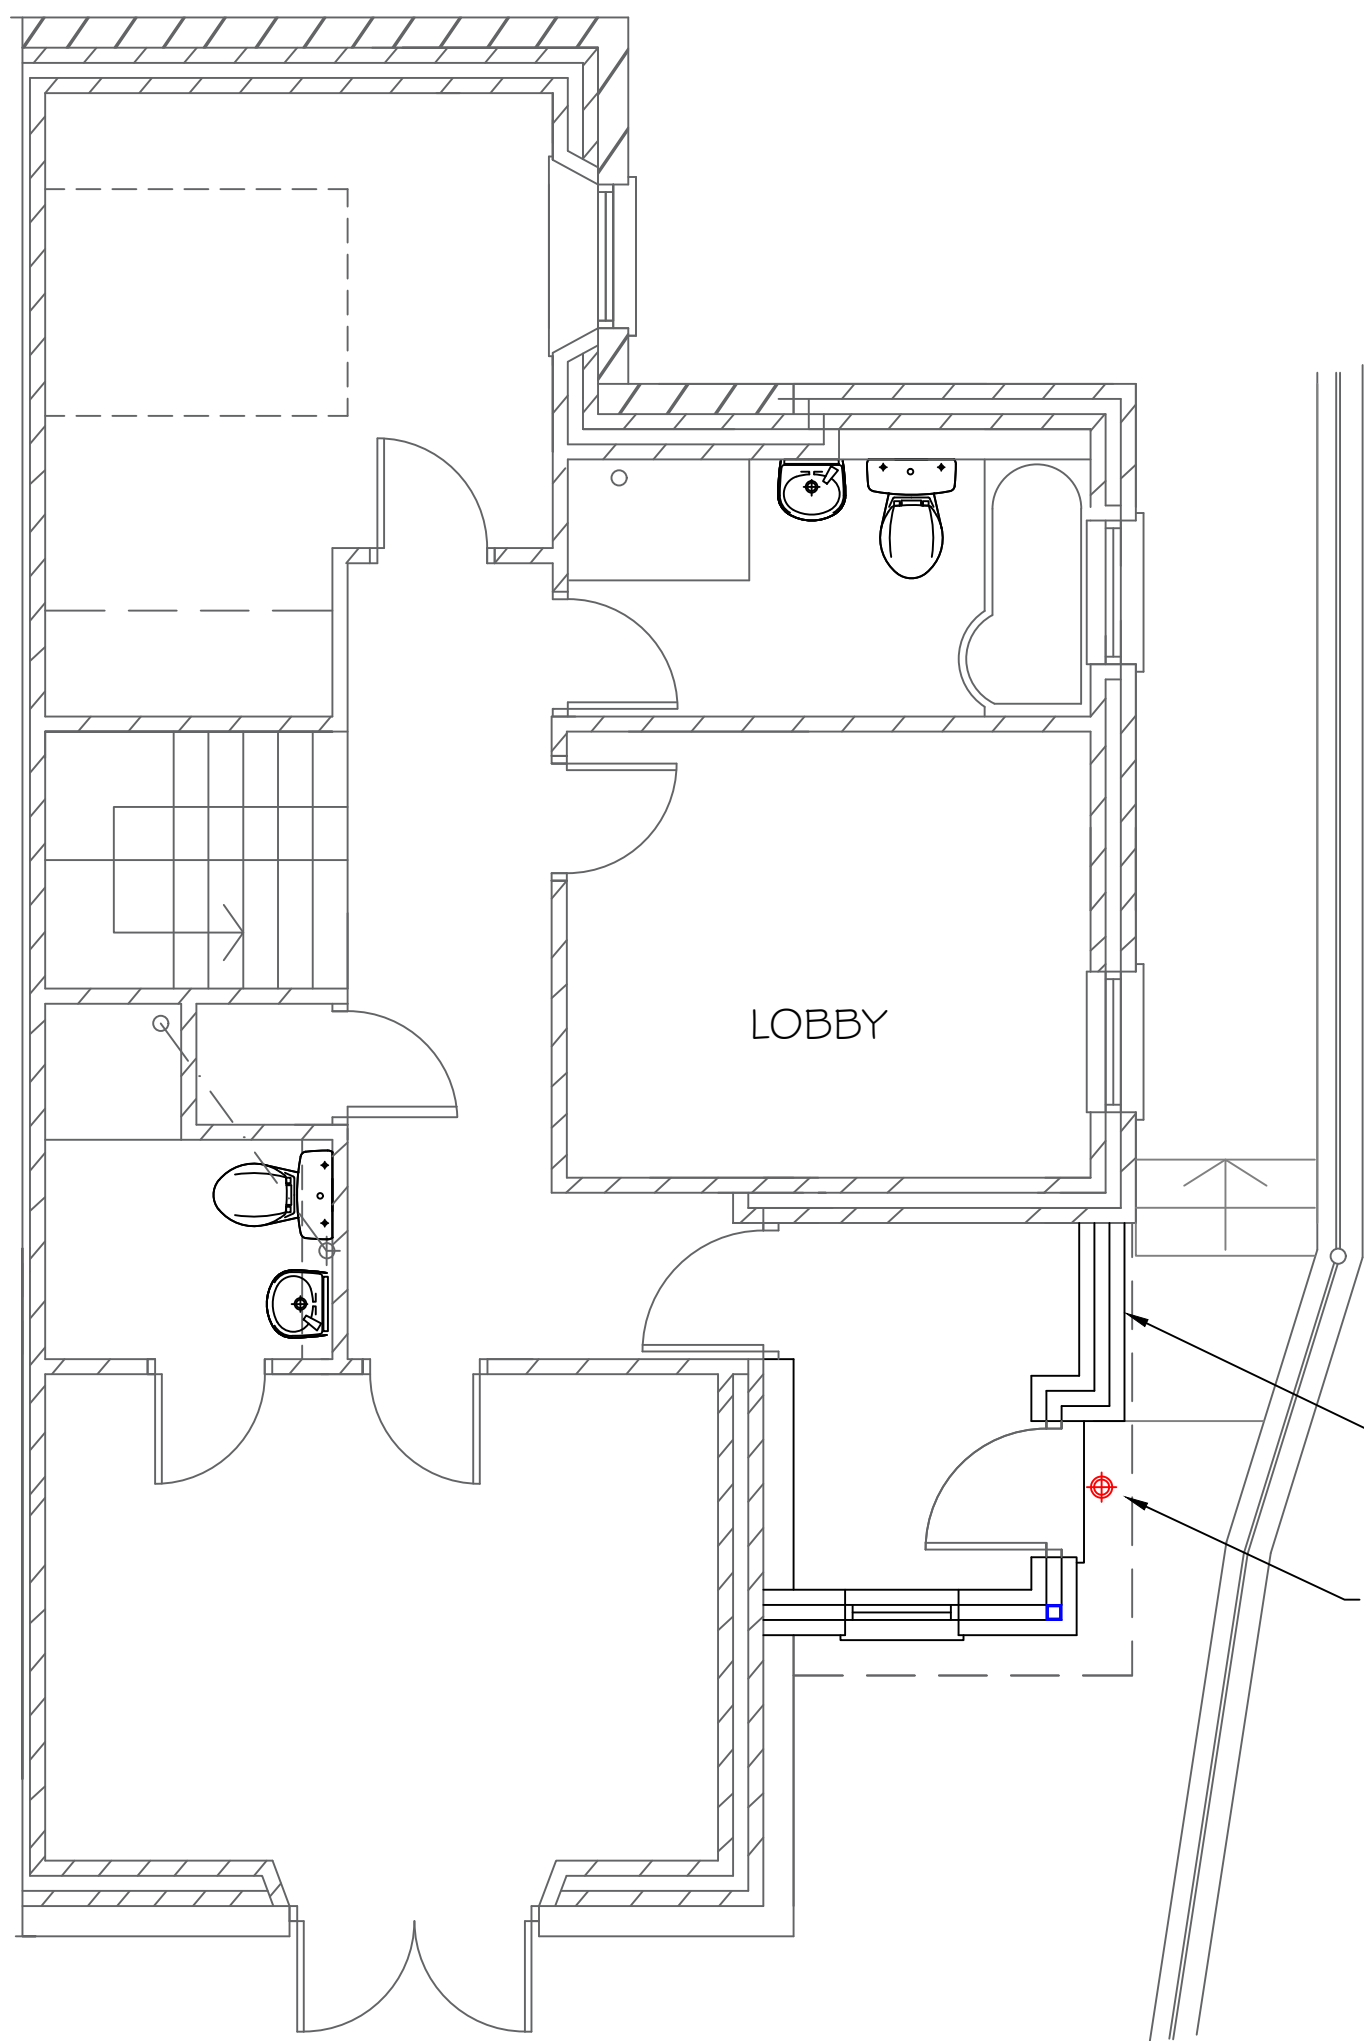

GROUND FLOOR

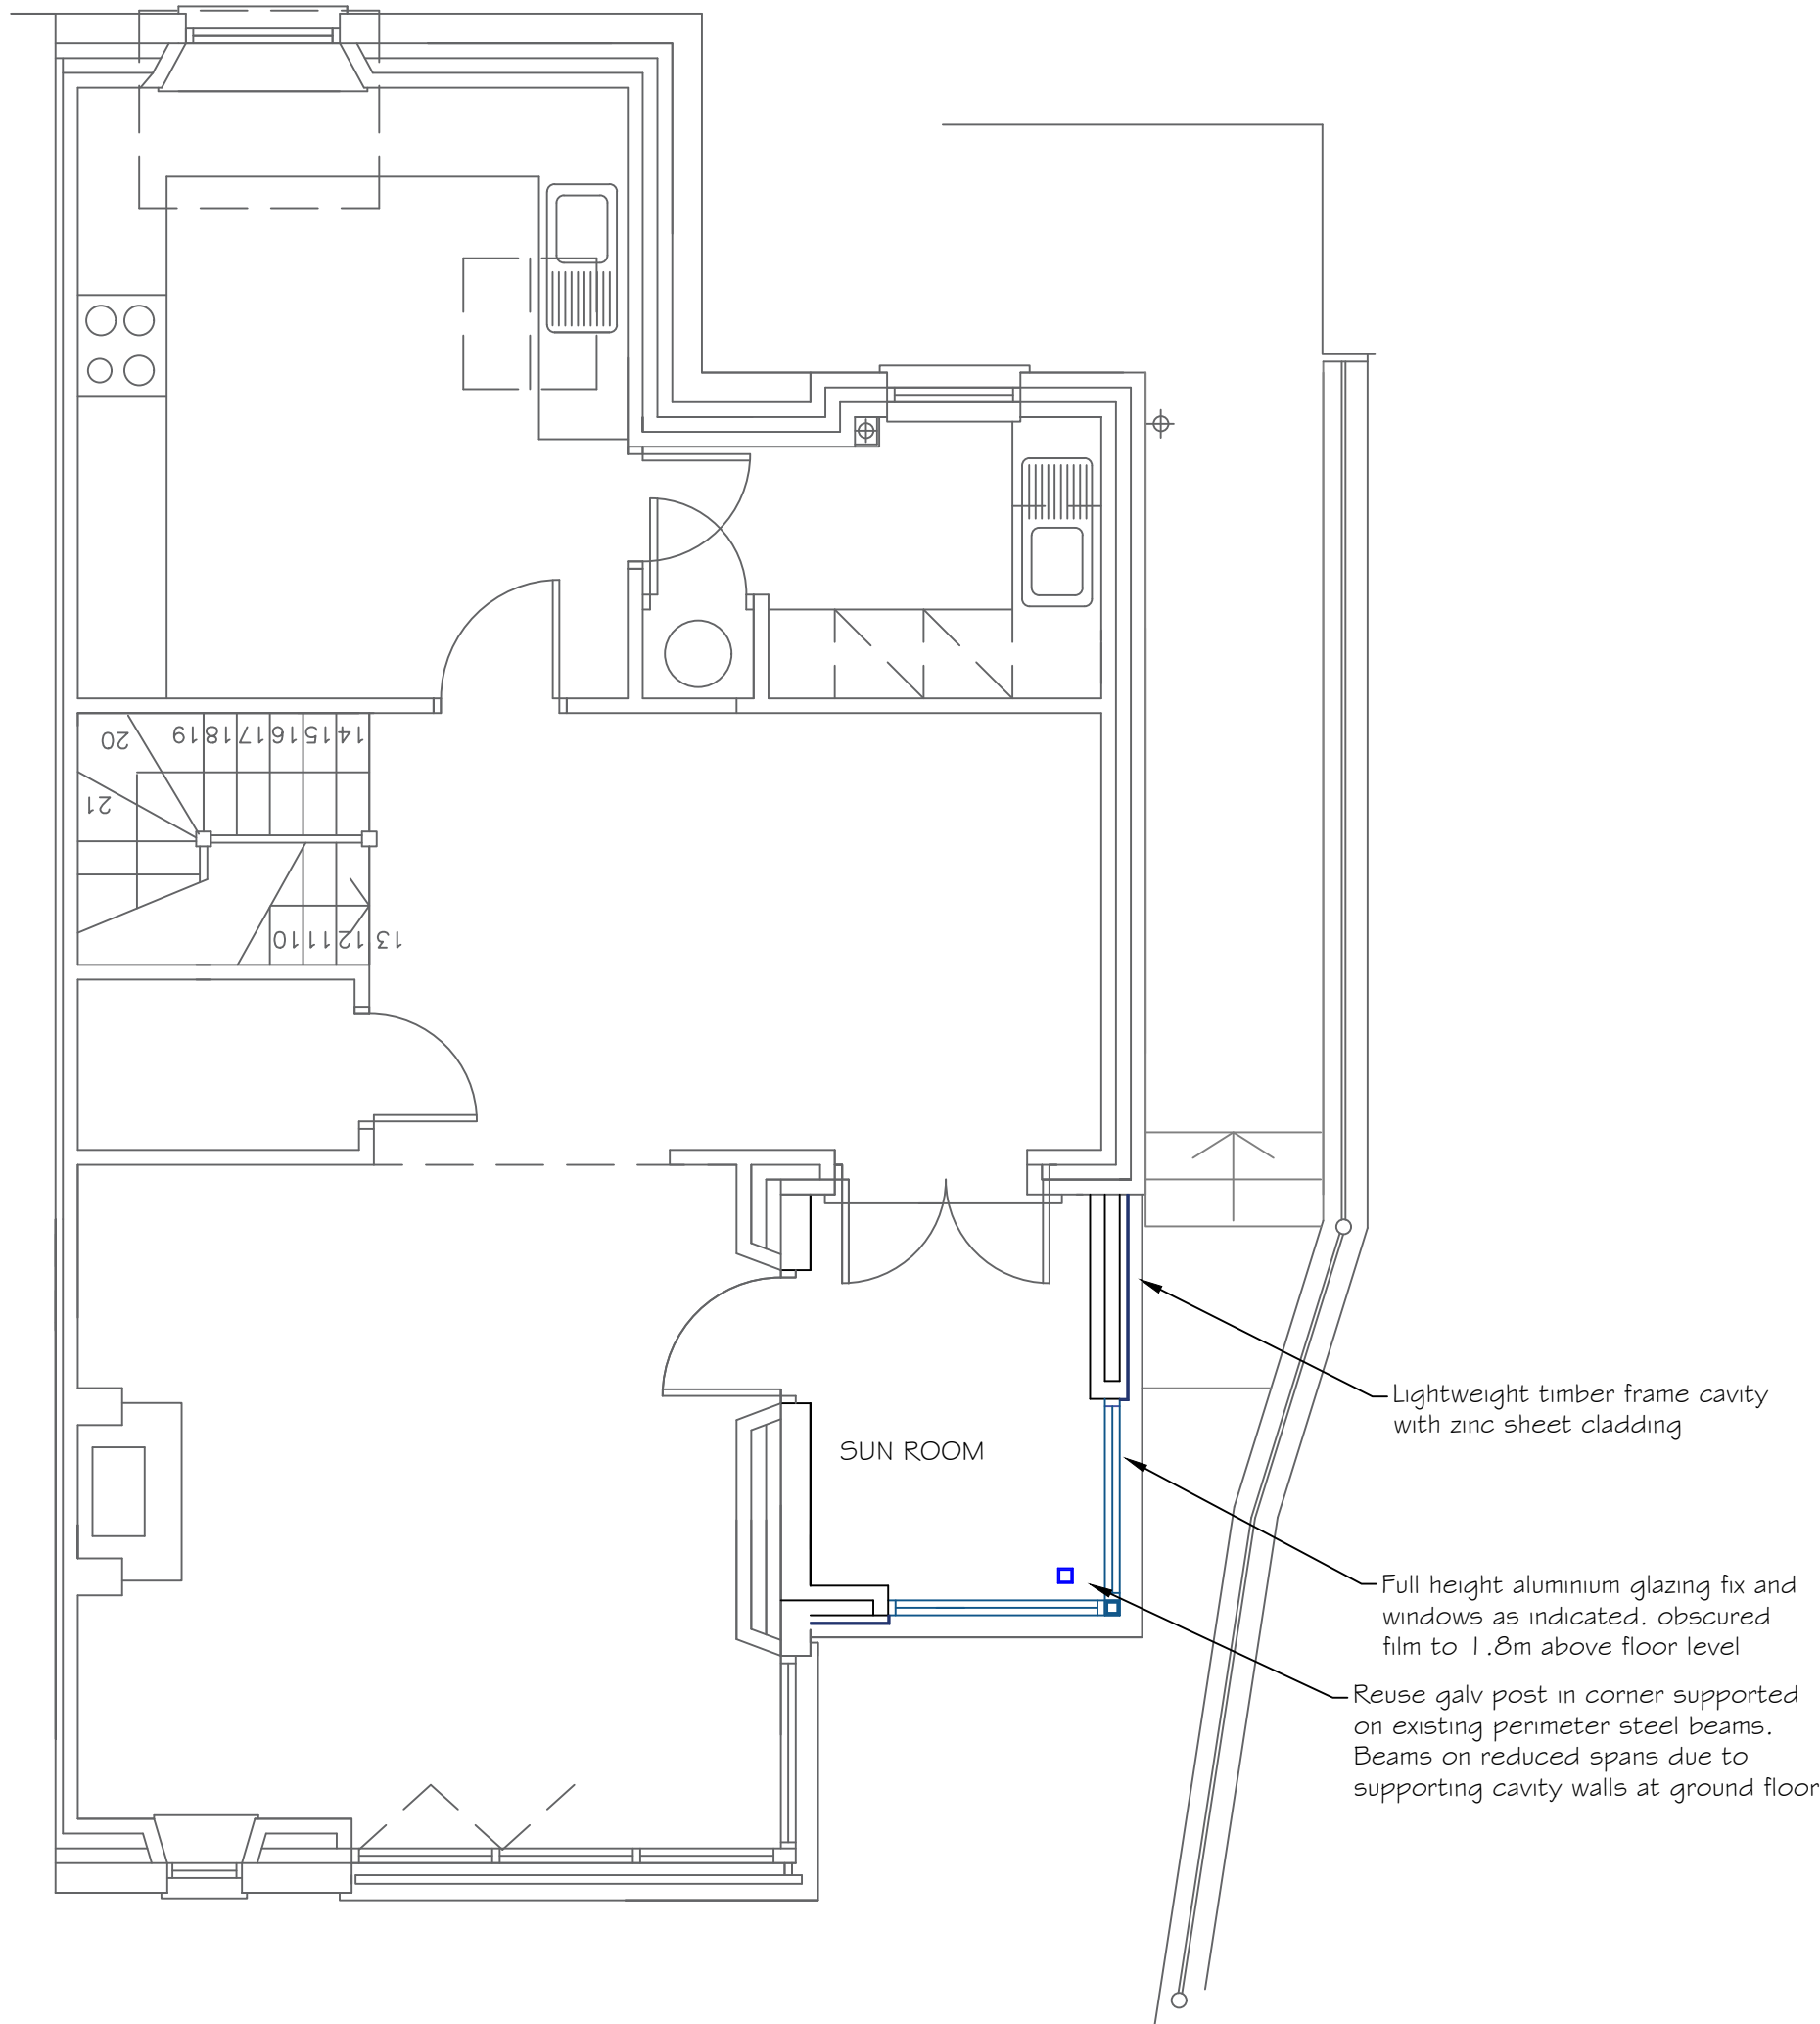

FIRST FLOOR

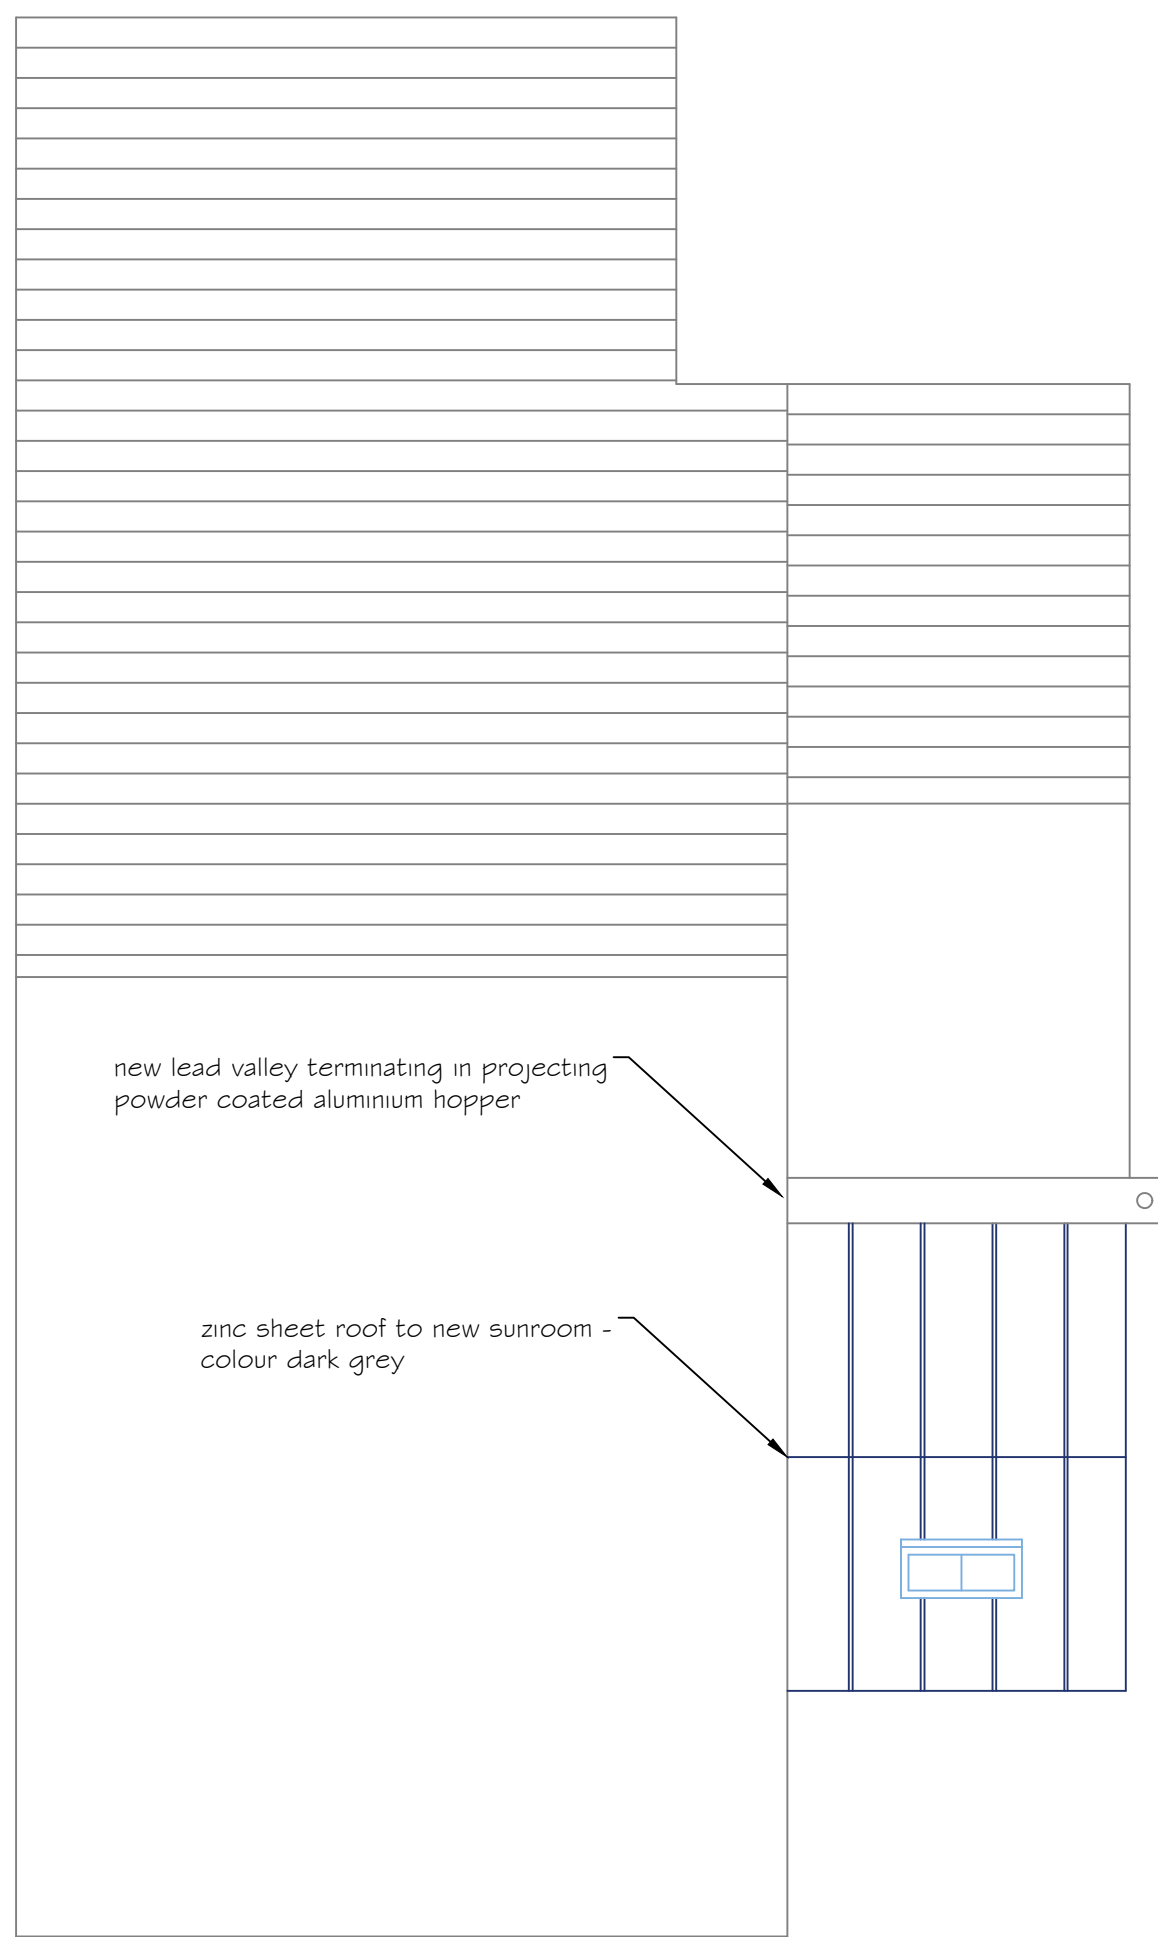

ROOF PLAN

Revision A:
All new design for external wall and roof using raised seam powder coated zinc roof sheet
cpb 28.4.22

Chris Bugler Chartered Architect

The Barn Baycliffe House
Baycliff Ulverston LA12 9RN

Tel: 01229 869999 / 0771 3859041
Email: info@chrisbuglerarchitects.co.uk
www.chrisbuglerarchitects.co.uk

Christopher P. Bugler RIBA

Client:
MR & MRS T OVERFIELD

Job Title:
CONVERSION OF BALCONY
TO FIRST FLOOR SUN ROOM
AND GROUND FLOOR LOBBY
UNDERHILL, MILLOM

Drawing Title:
PROPOSED FLOOR PLANS AND
ELEVATIONS

Scale: 1:50/100 @ A1	Drawn: CB
Drawing No: 568-02	Date: SEPT '21
	Rev: A