



This drawing is ©Chris Bugler Architect and can only be reproduced with the approval of the author.


Dimensions should not be scaled

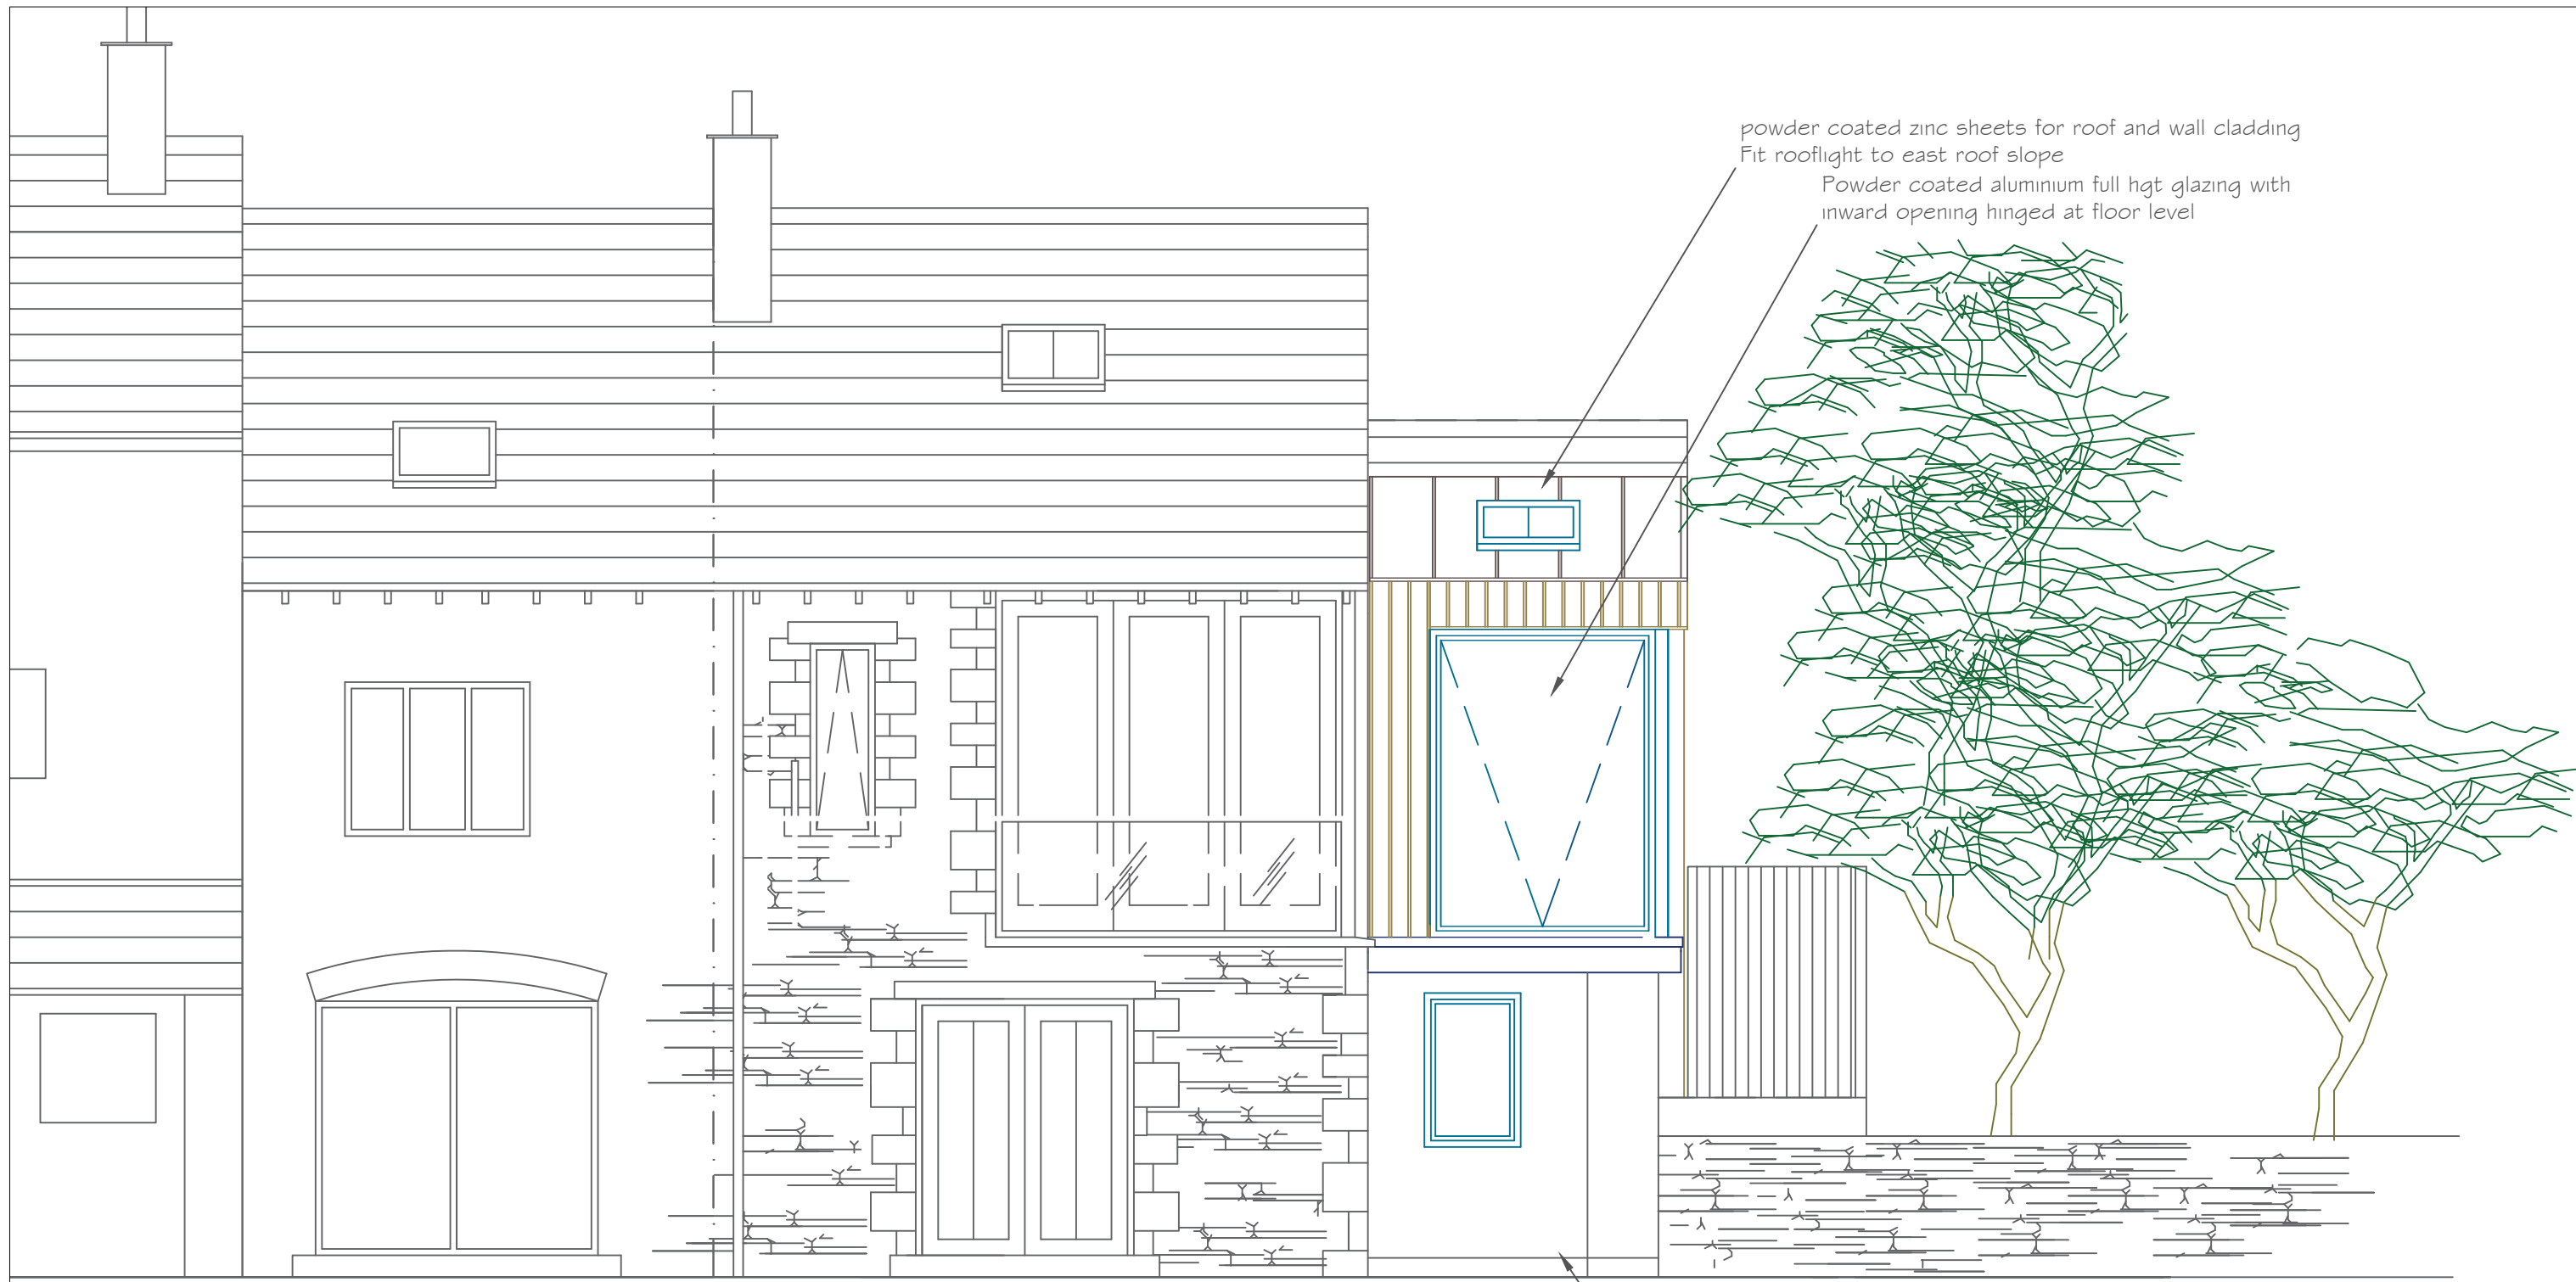


EAST ELEVATION

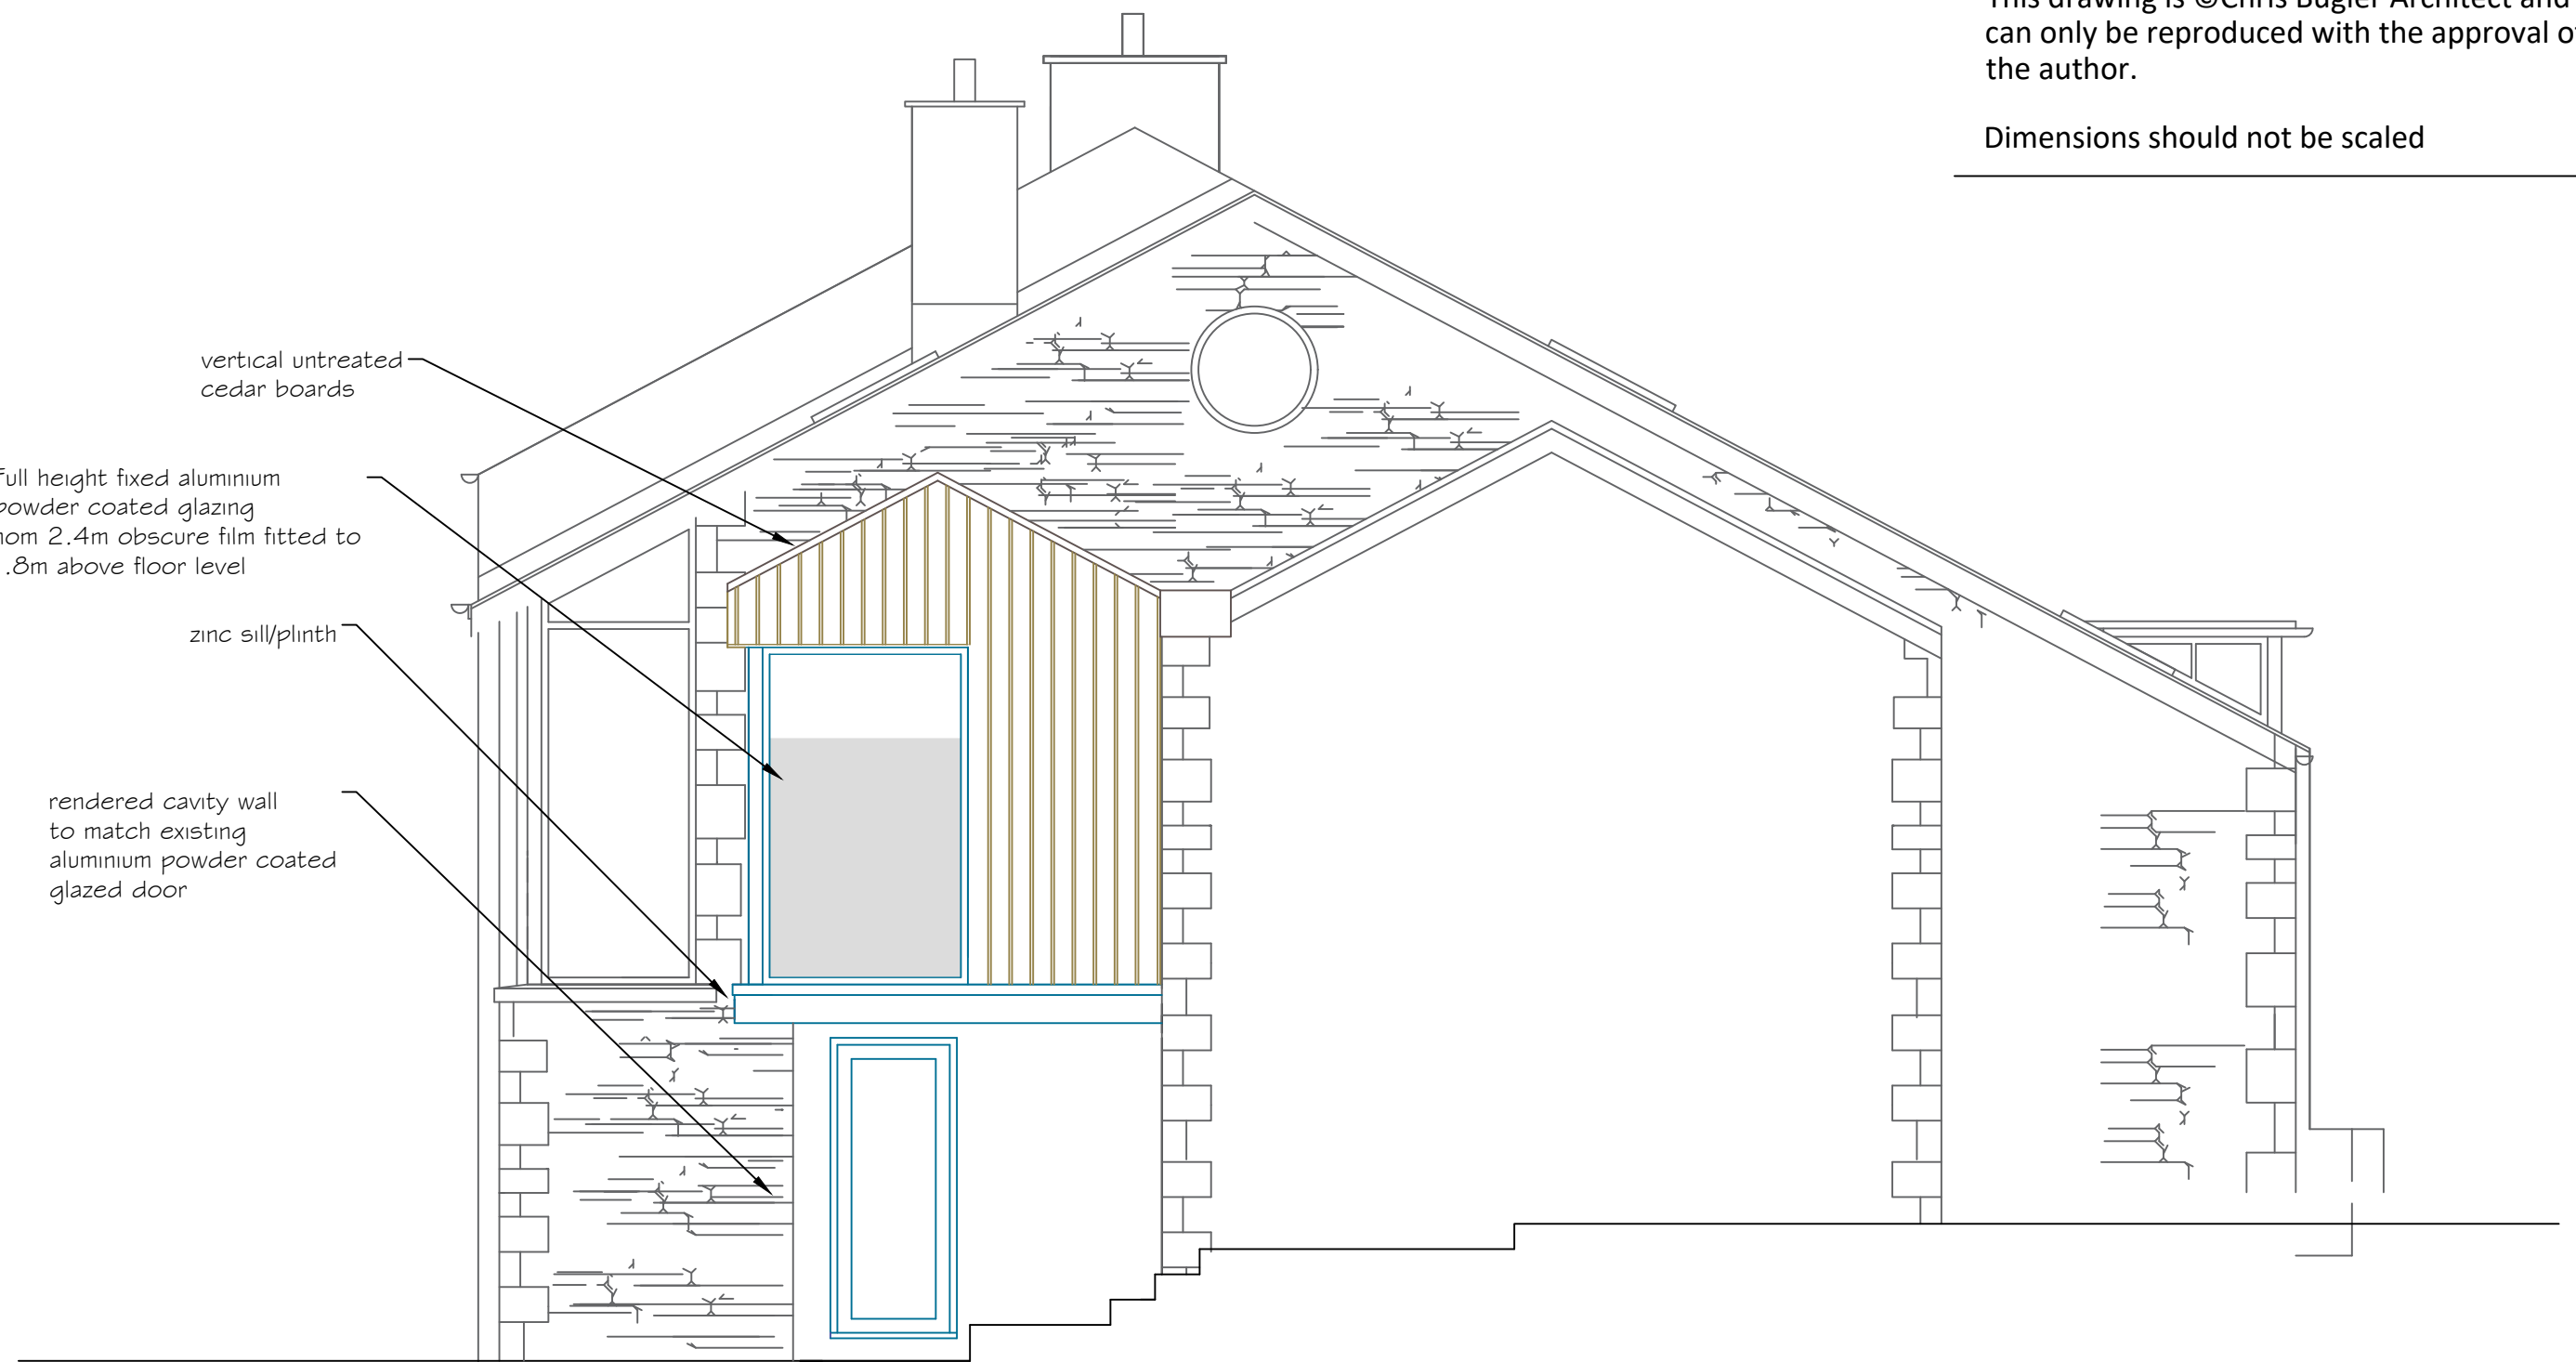


NORTH ELEVATION

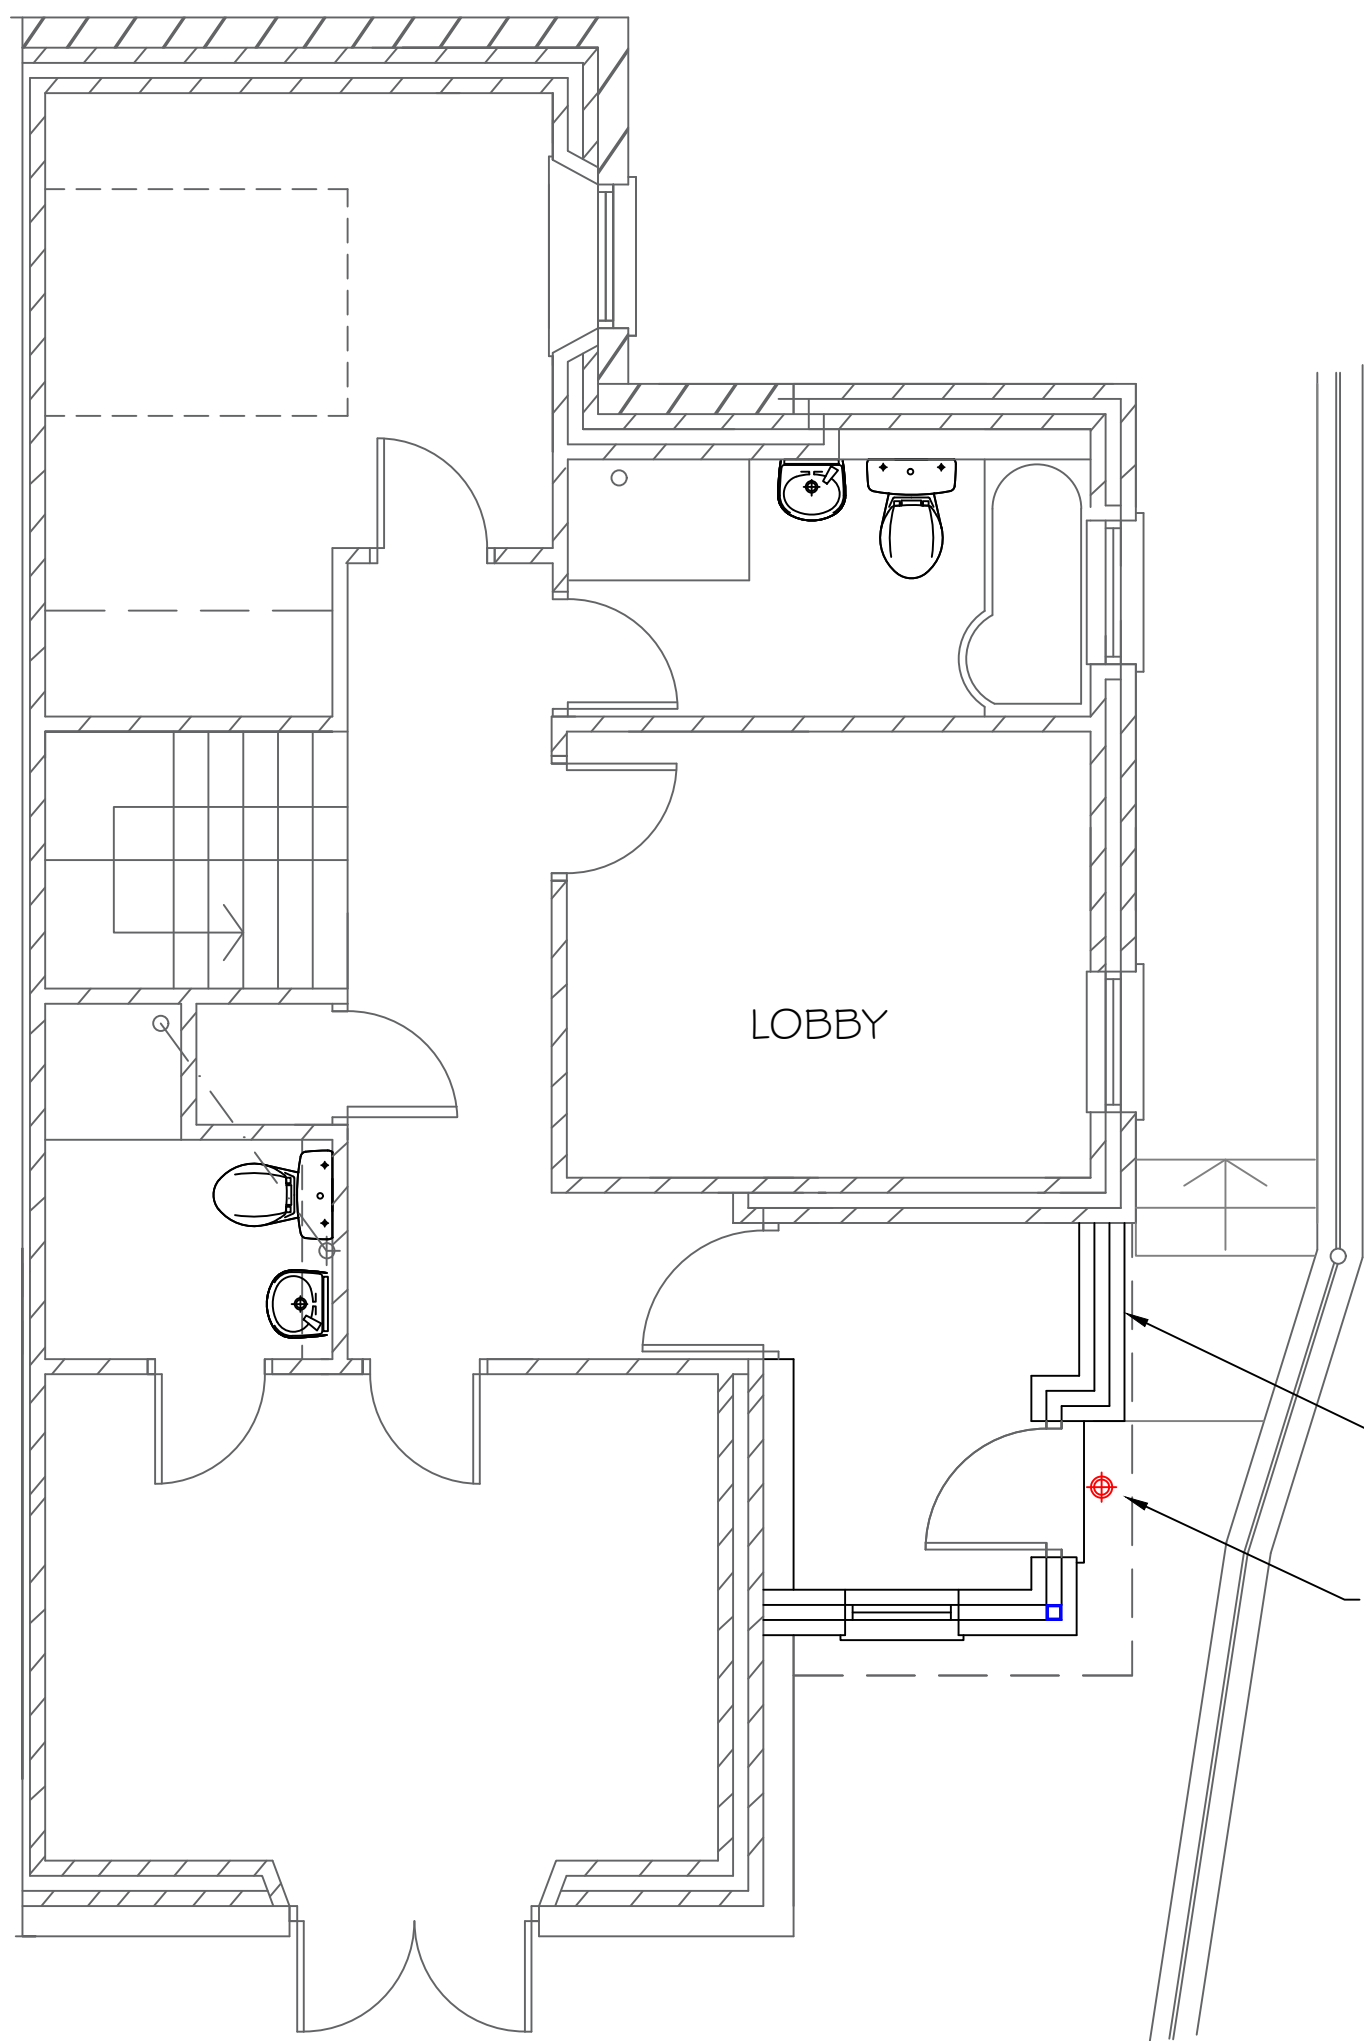

GROUND FLOOR

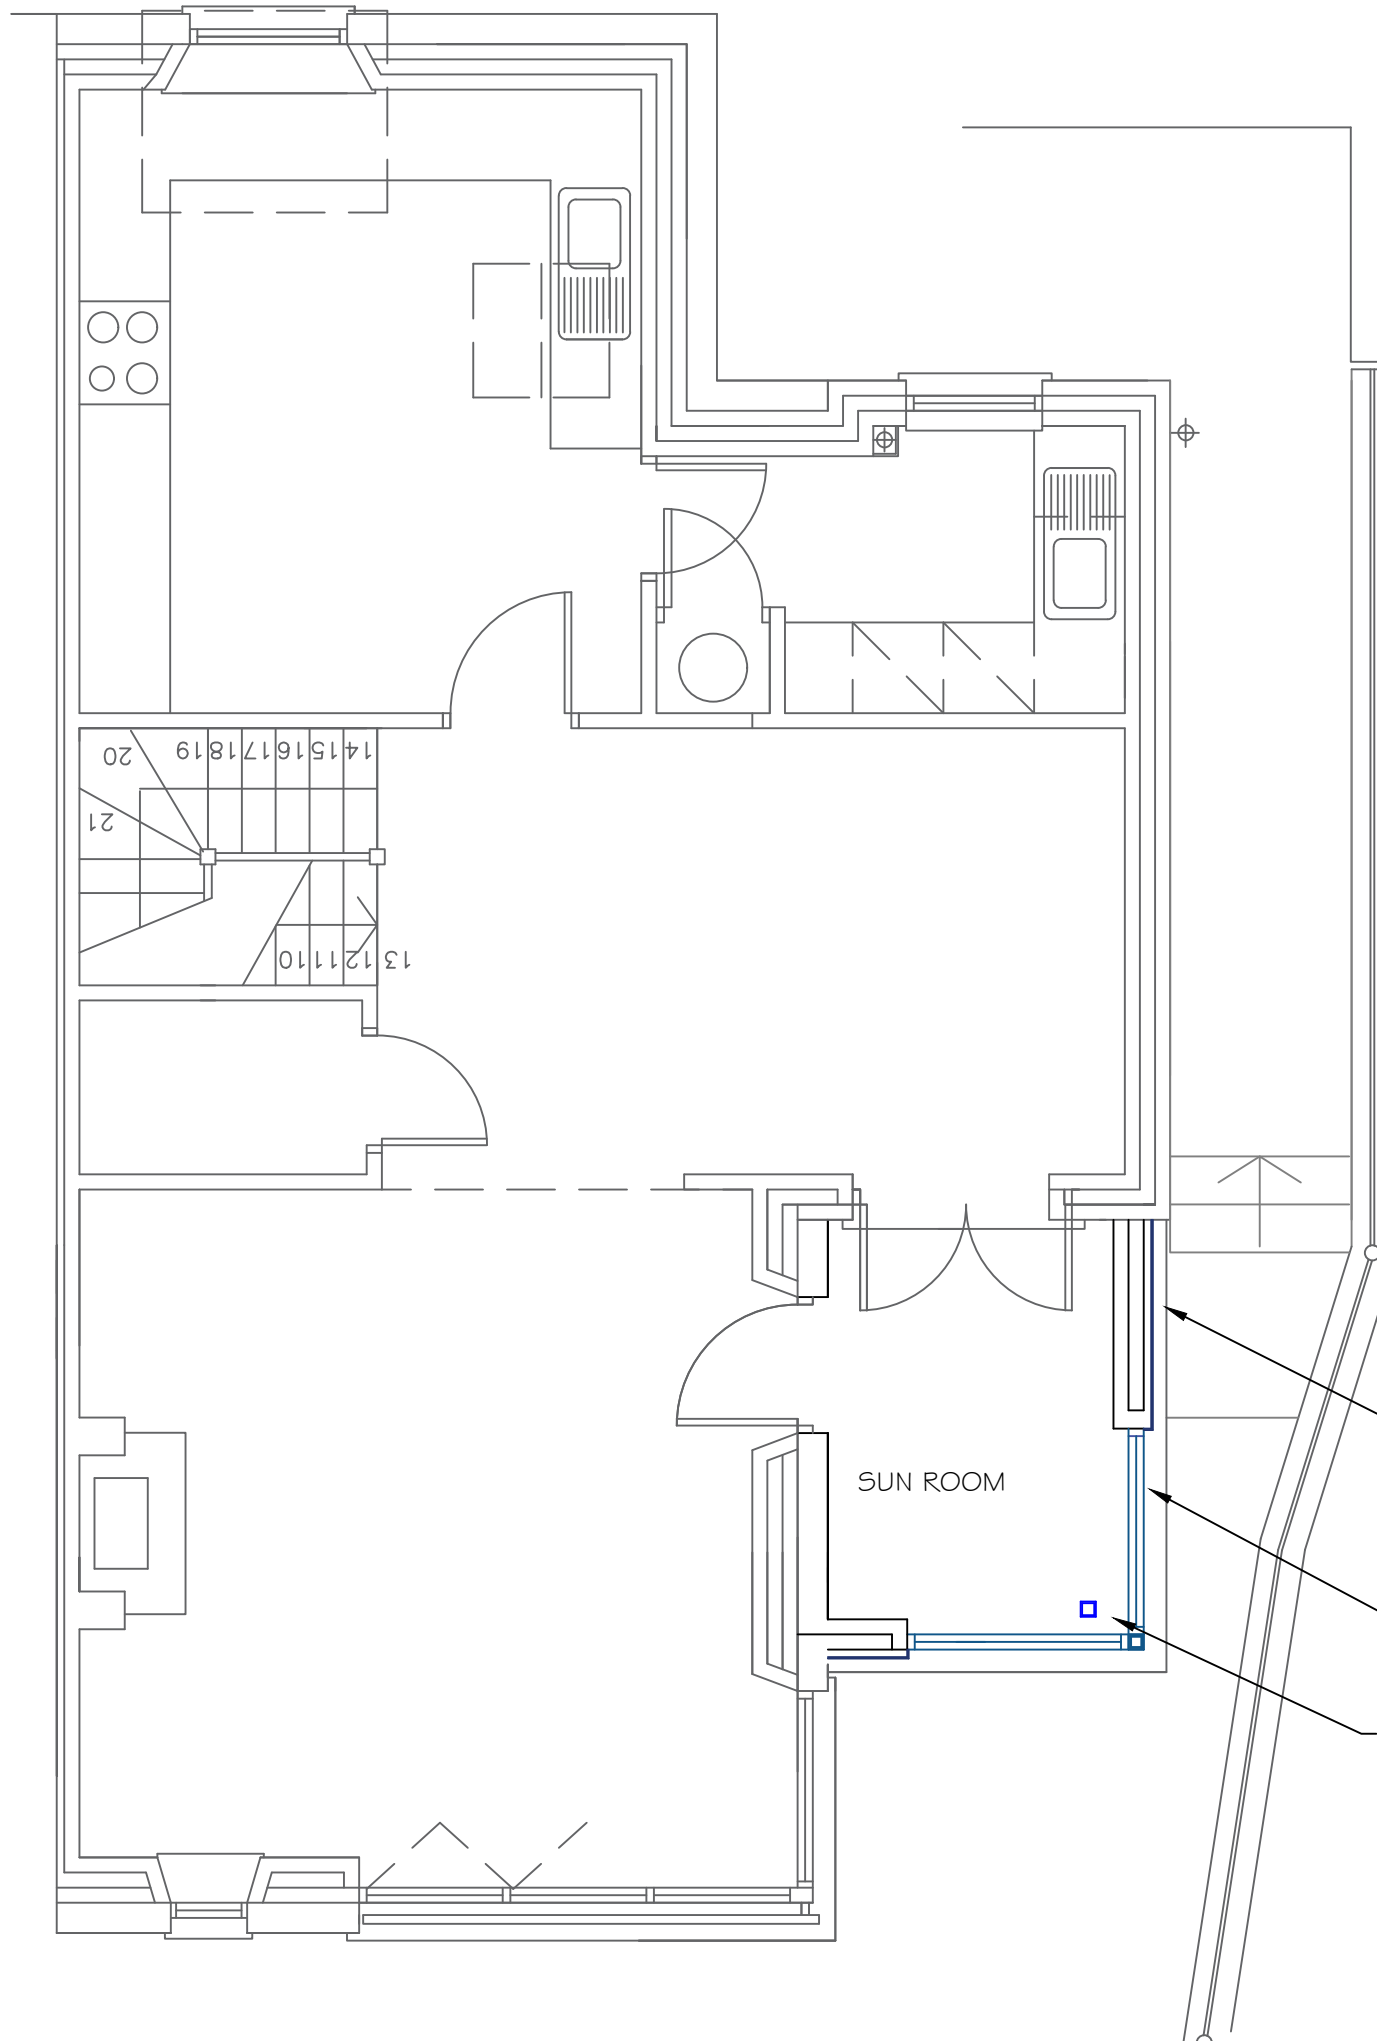

FIRST FLOOR

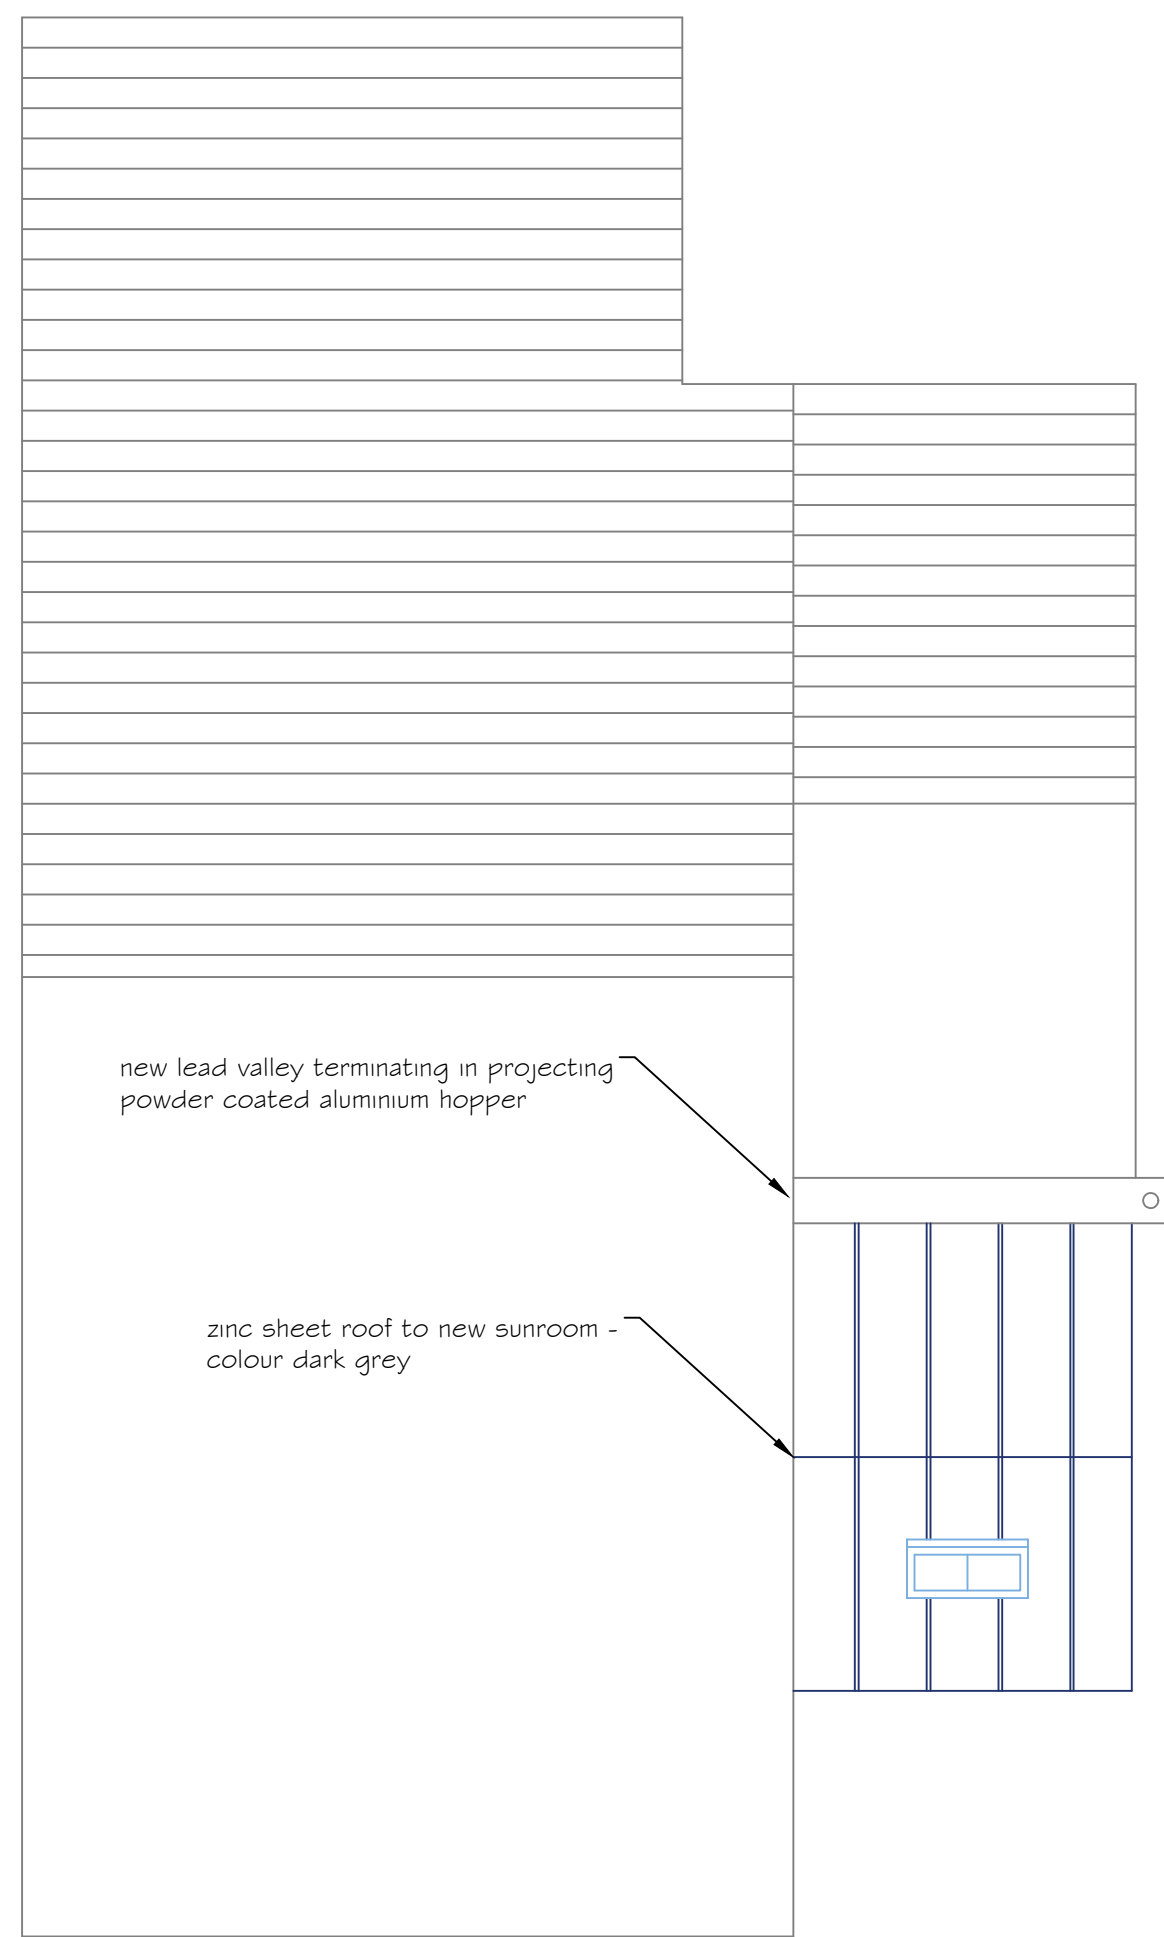

ROOF PLAN

Revision A:  
All new design for external wall and roof using raised seam powder coated zinc roof sheet  
cpb 28.4.22

Revision B:  
Omit vertical zinc sheets add vertical cedar cladding  
cpb 09.05.22

## Chris Bugler Chartered Architect

The Barn Baycliffe House  
Baycliff Ulverston LA12 9RN

Tel: 01229 869999 / 0771 3859041  
Email: info@chrisbuglerarchitects.co.uk  
www.chrisbuglerarchitects.co.uk

Christopher P. Bugler RIBA

Client:  
MR & MRS T OVERFIELD

Job Title:  
CONVERSION OF BALCONY  
TO FIRST FLOOR SUN ROOM  
AND GROUND FLOOR LOBBY  
UNDERHILL, MILLOM

Drawing Title:  
PROPOSED FLOOR PLANS AND  
ELEVATIONS

Scale: 1:50/100 @ A1	Drawn: CB
Drawing No: 568-02	Date: SEPT '21
	Rev: B