


This drawing is ©Chris Bugler Architect and can only be reproduced with the approval of the author.


Dimensions should not be scaled

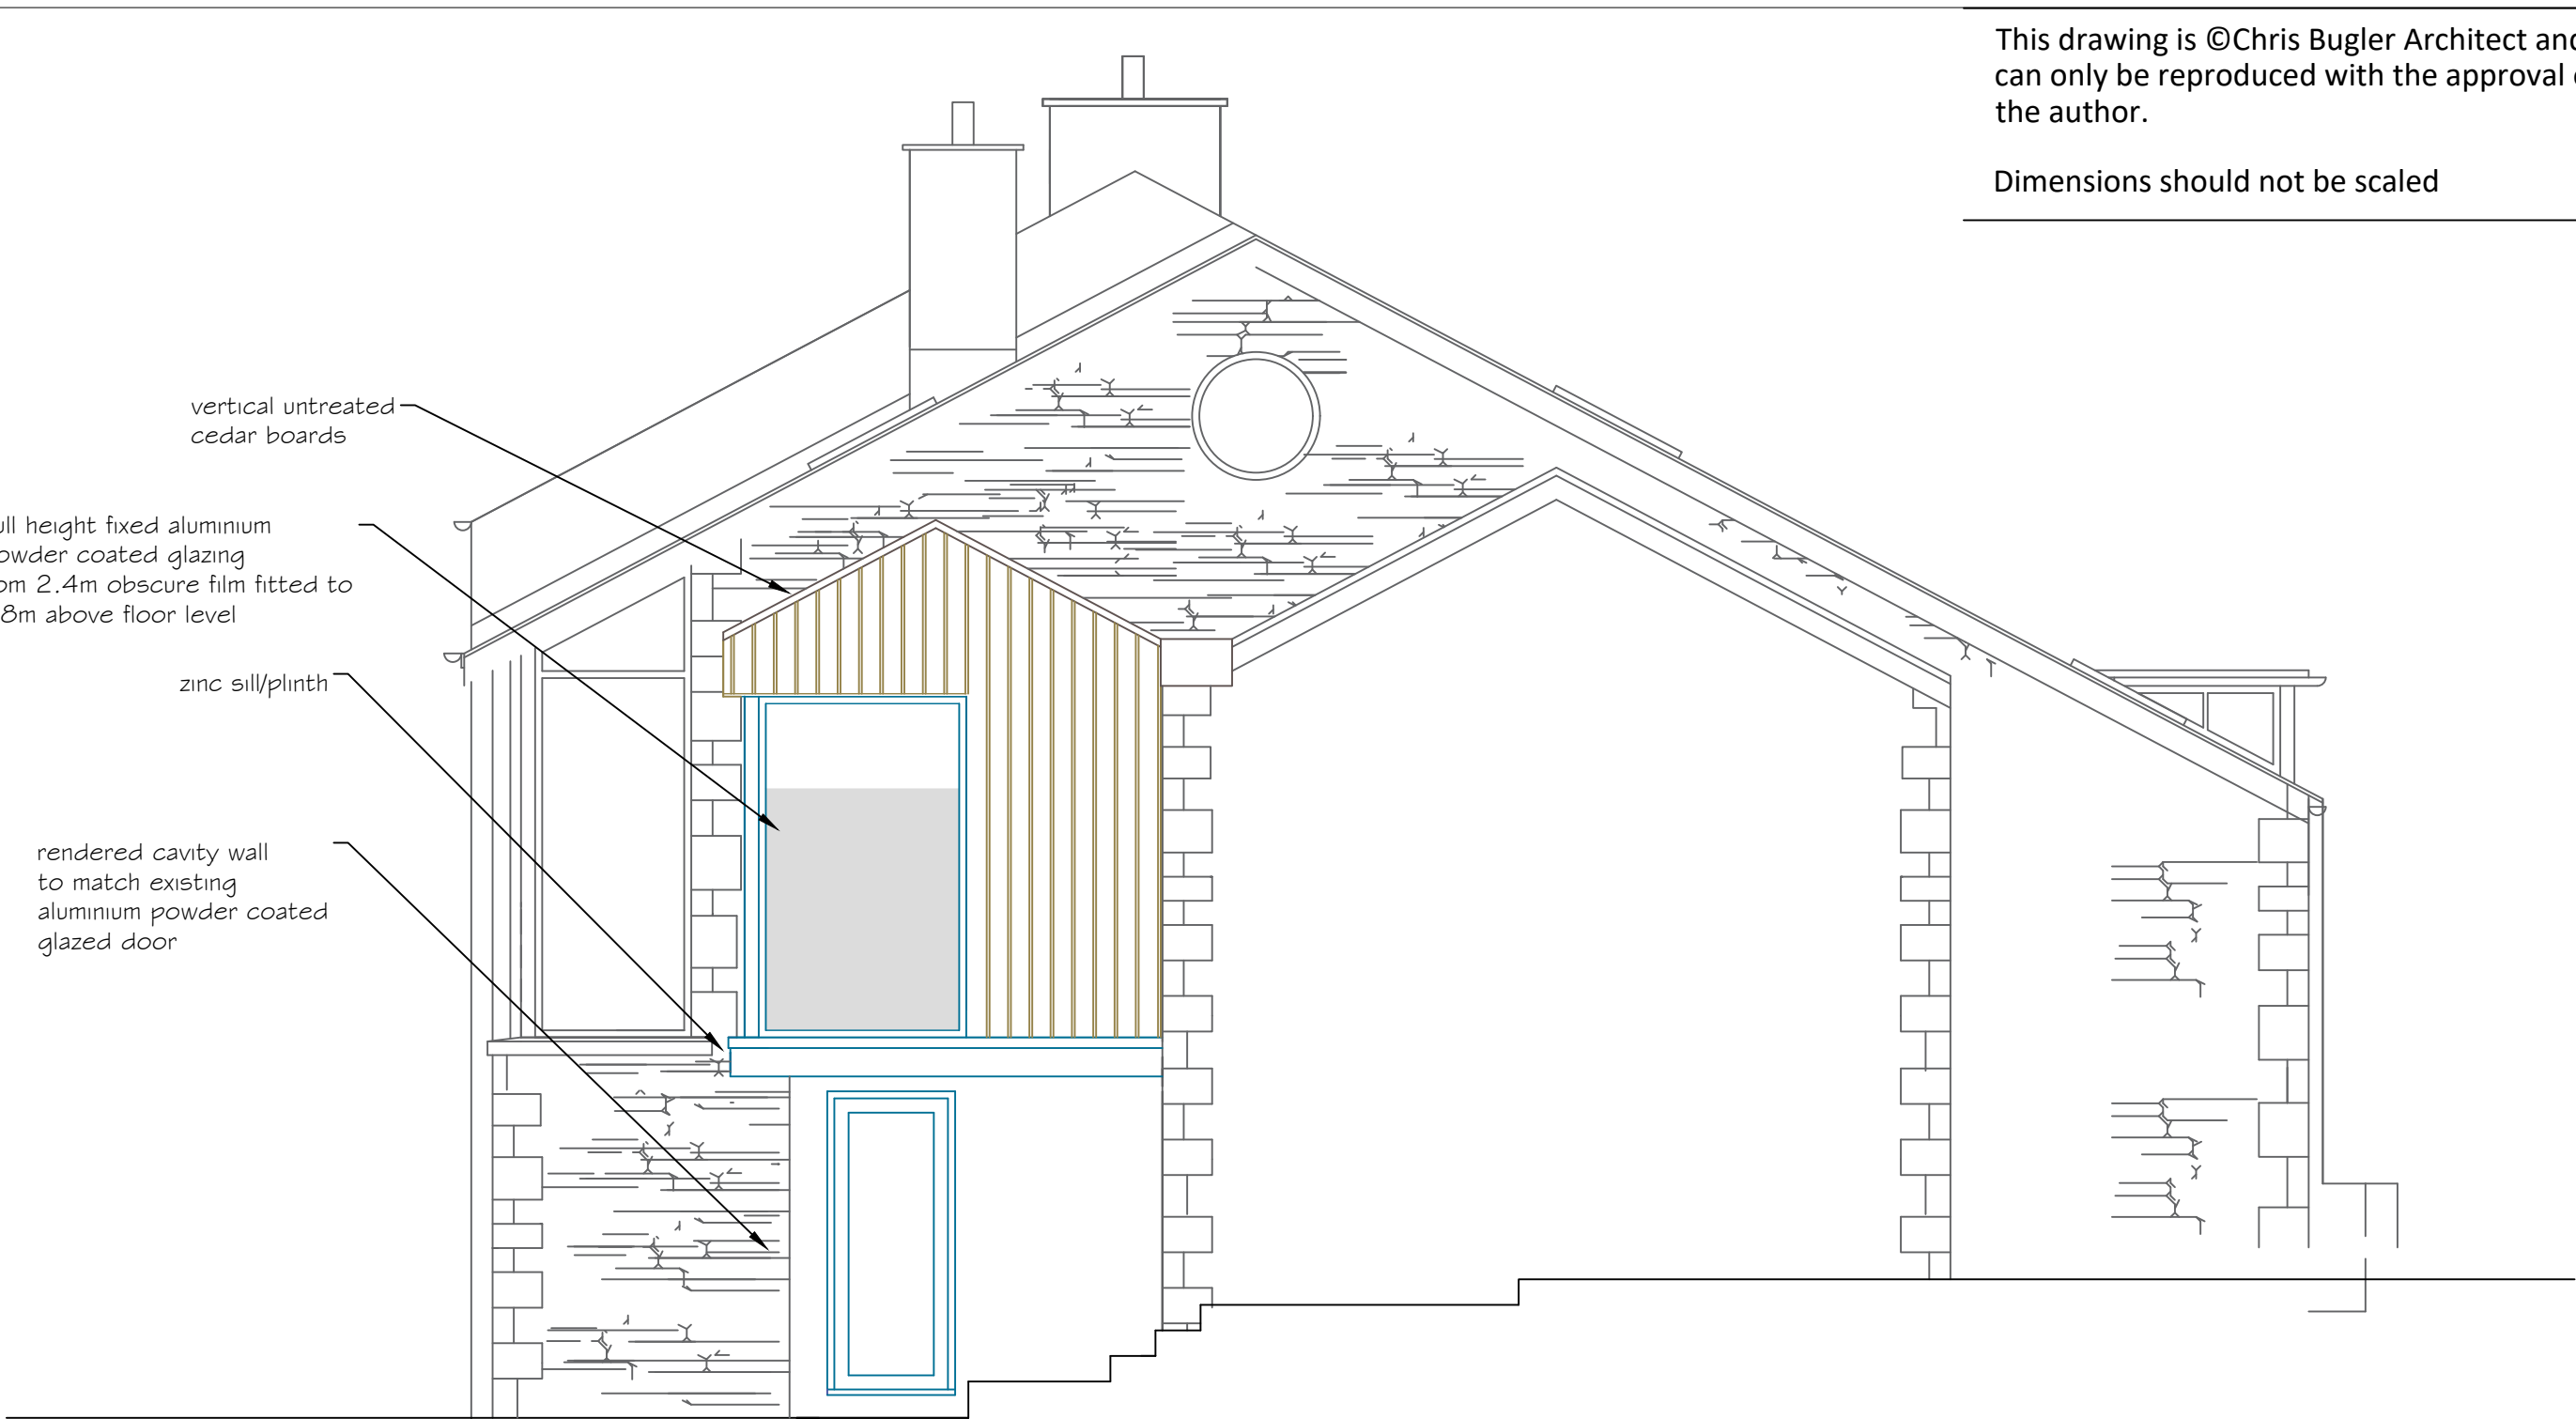


EAST ELEVATION




NORTH ELEVATION

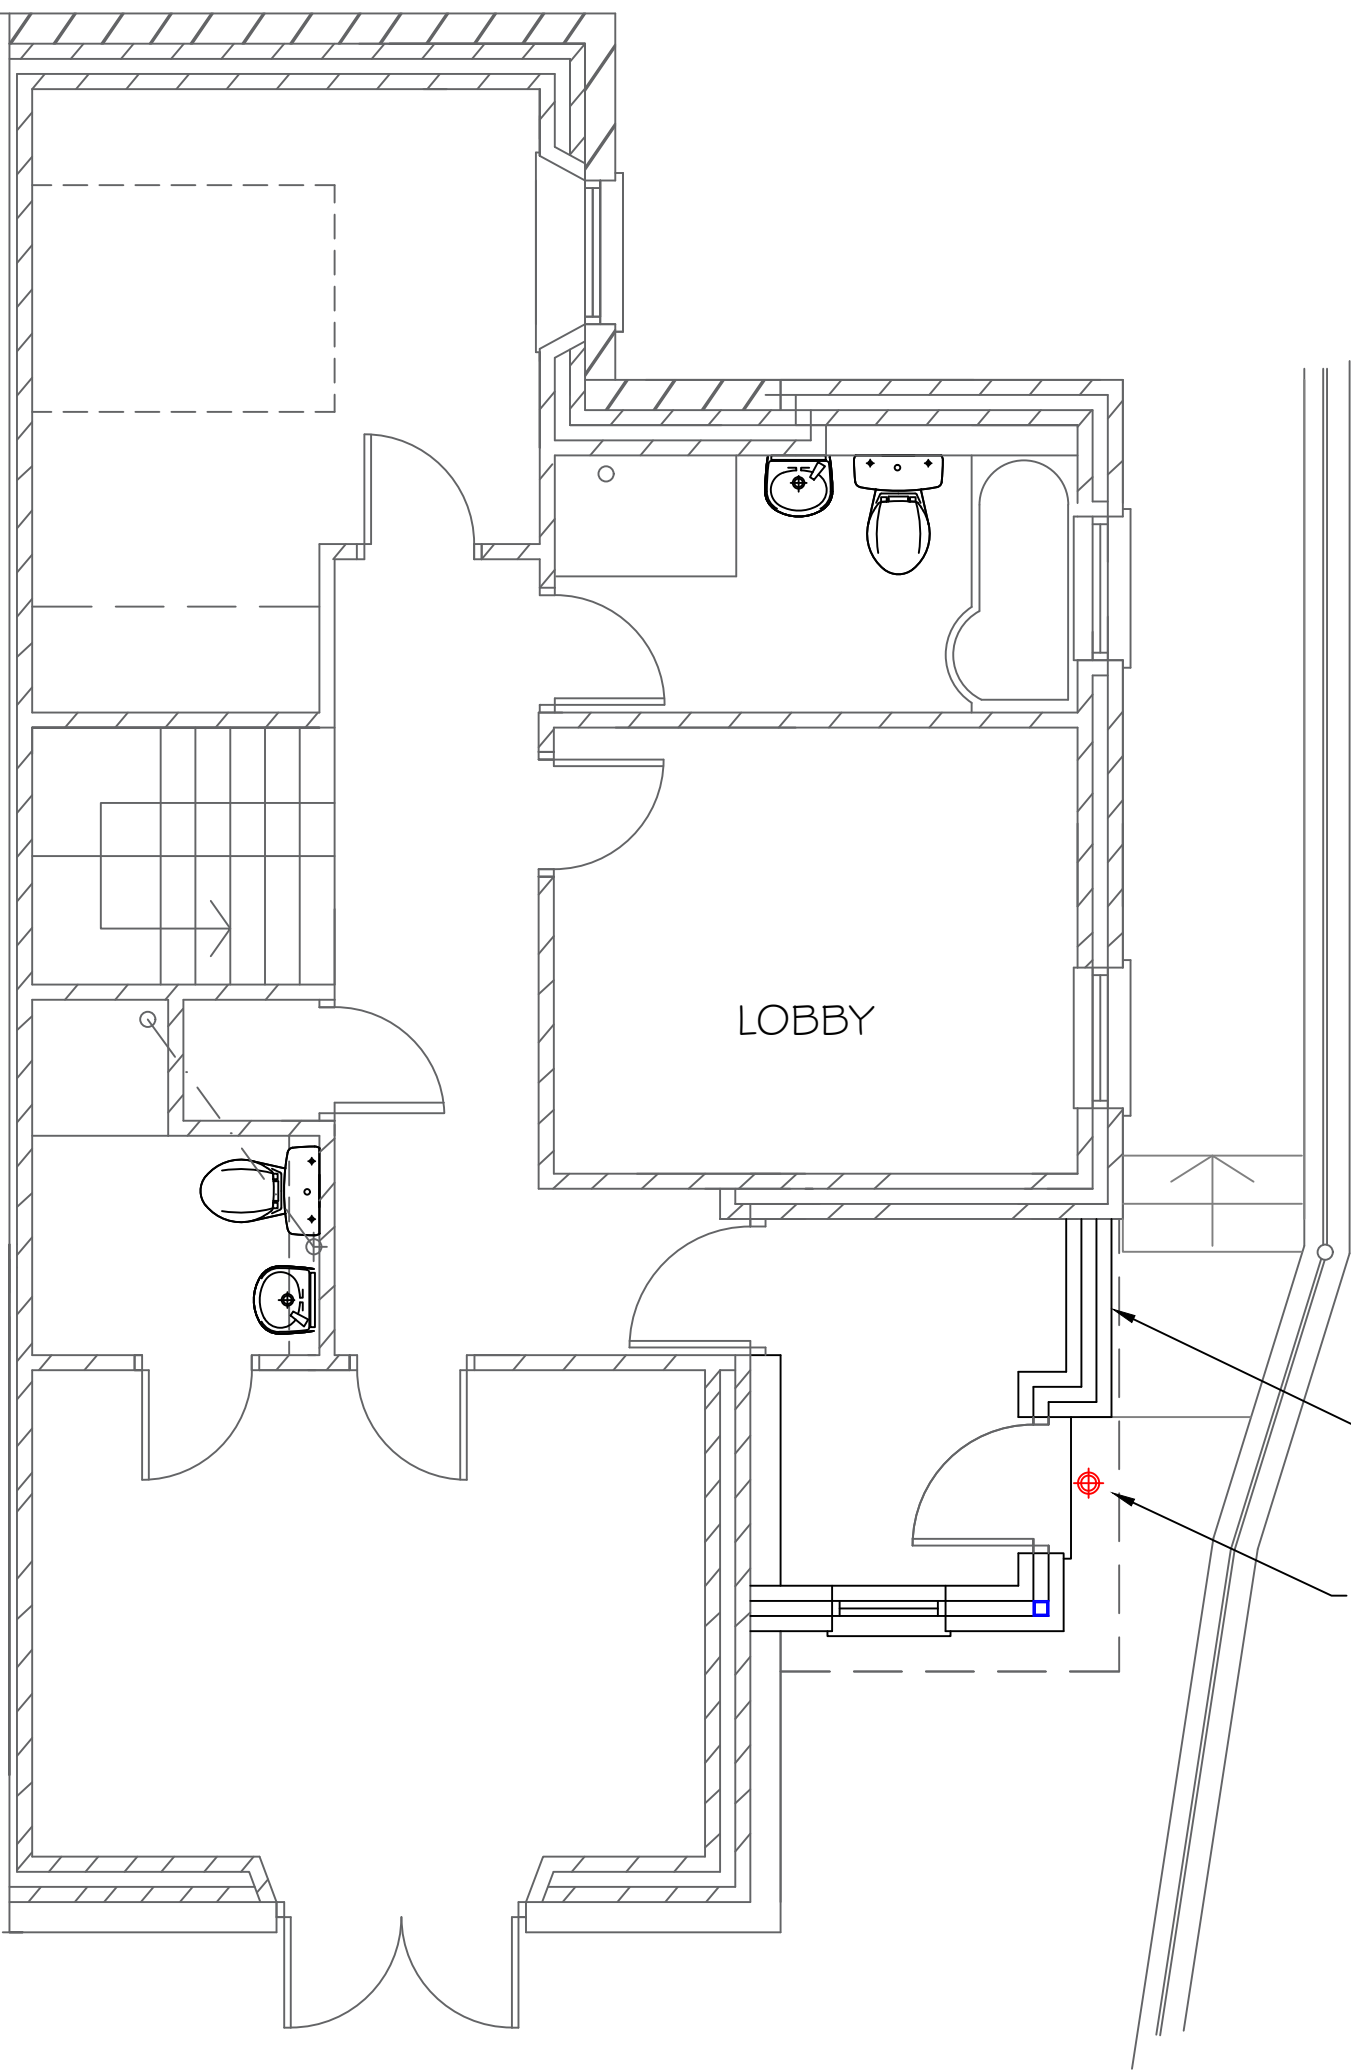

GROUND FLOOR

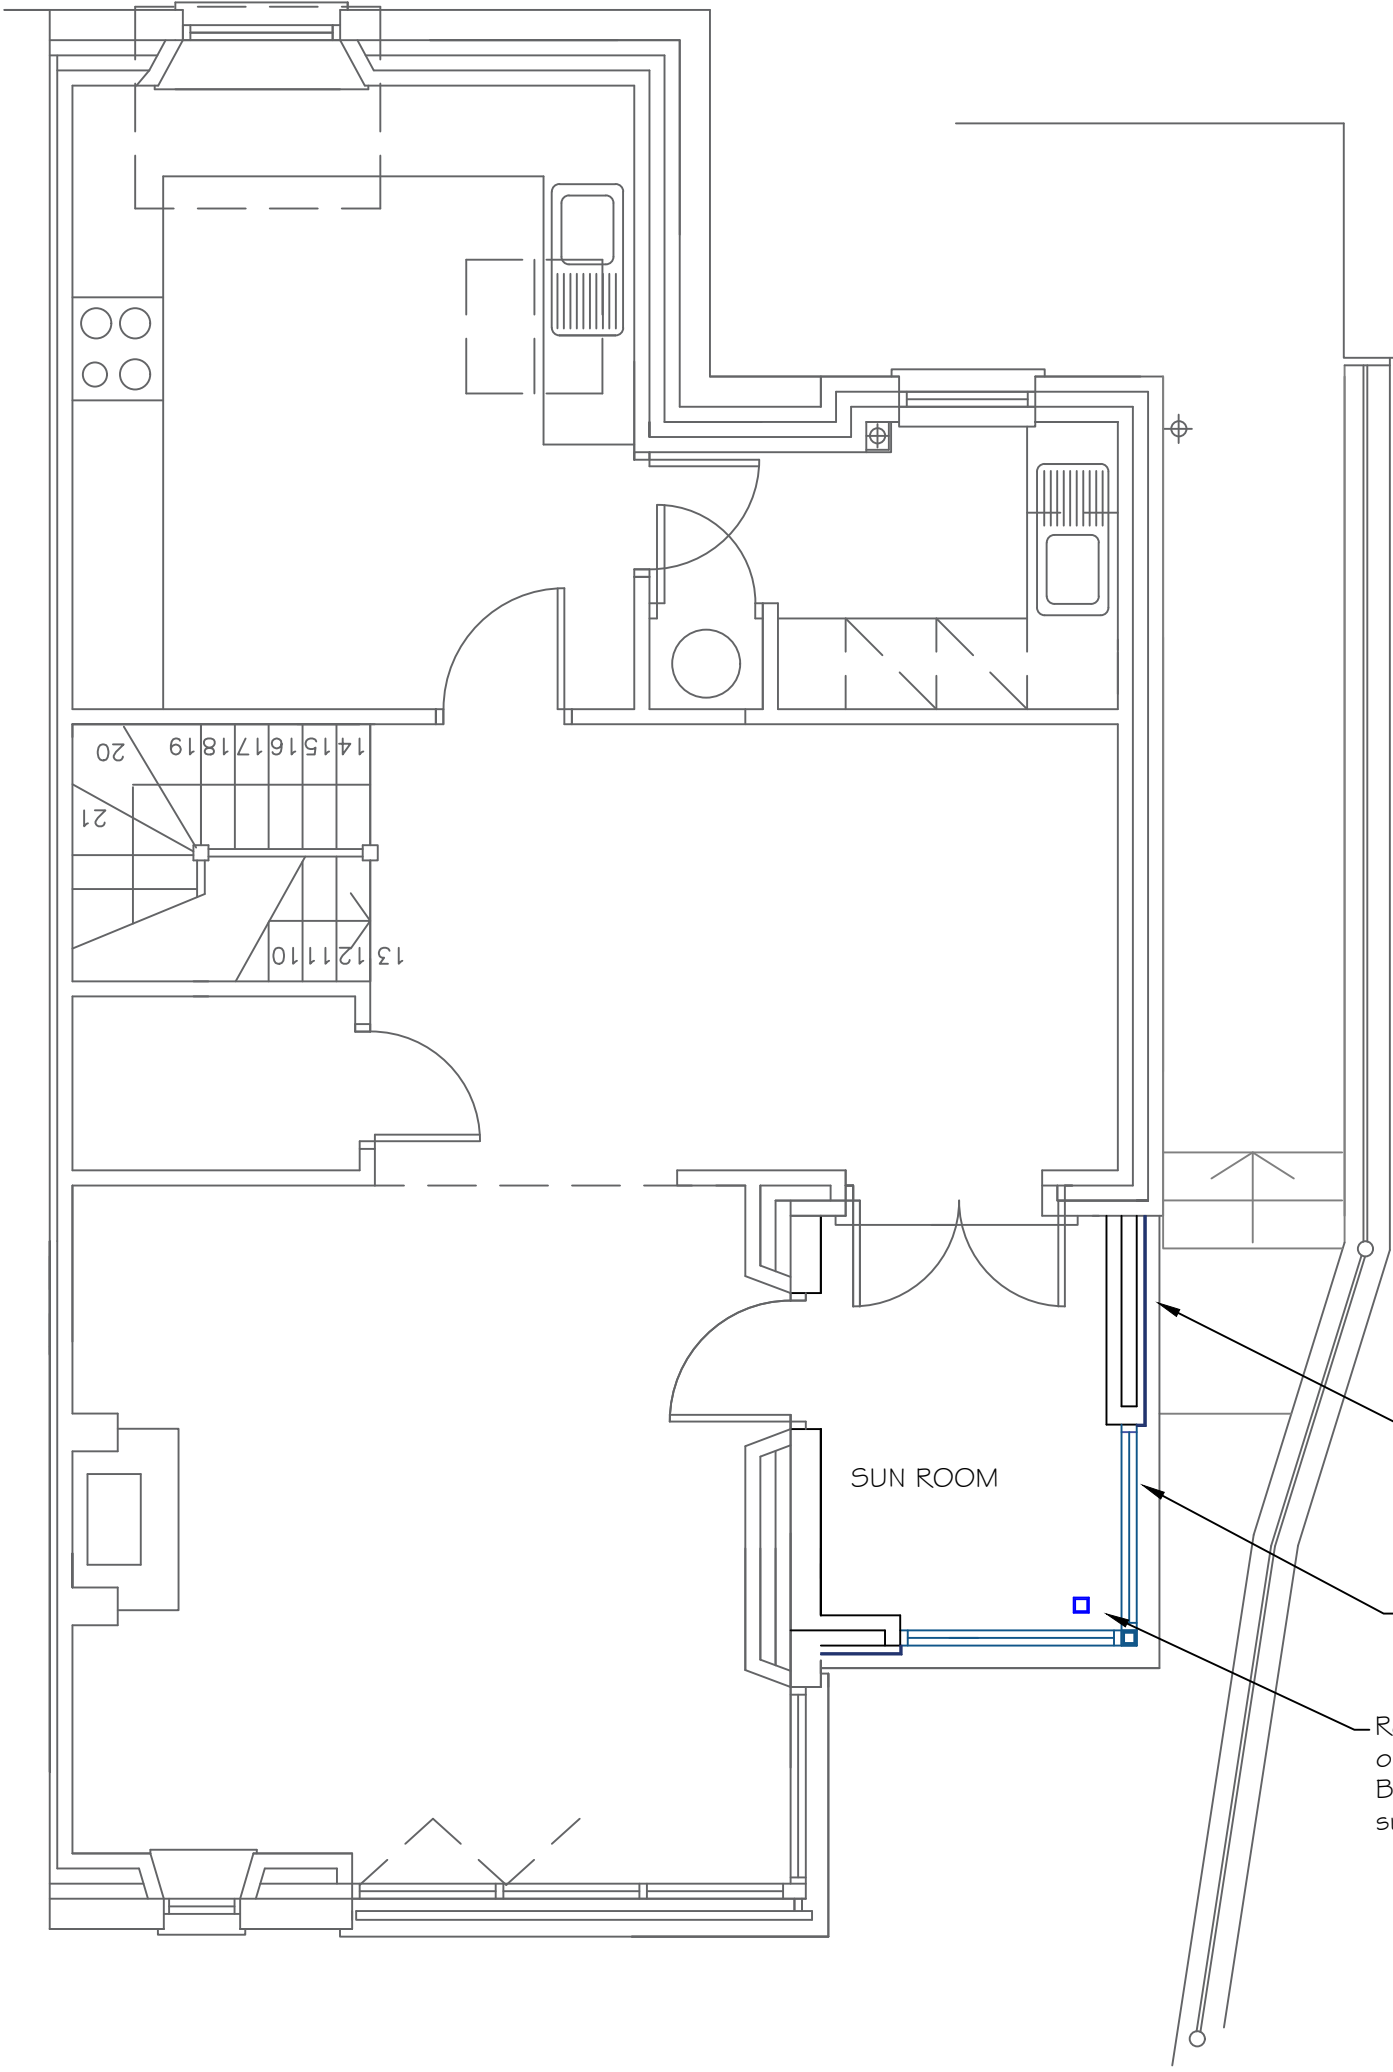

FIRST FLOOR

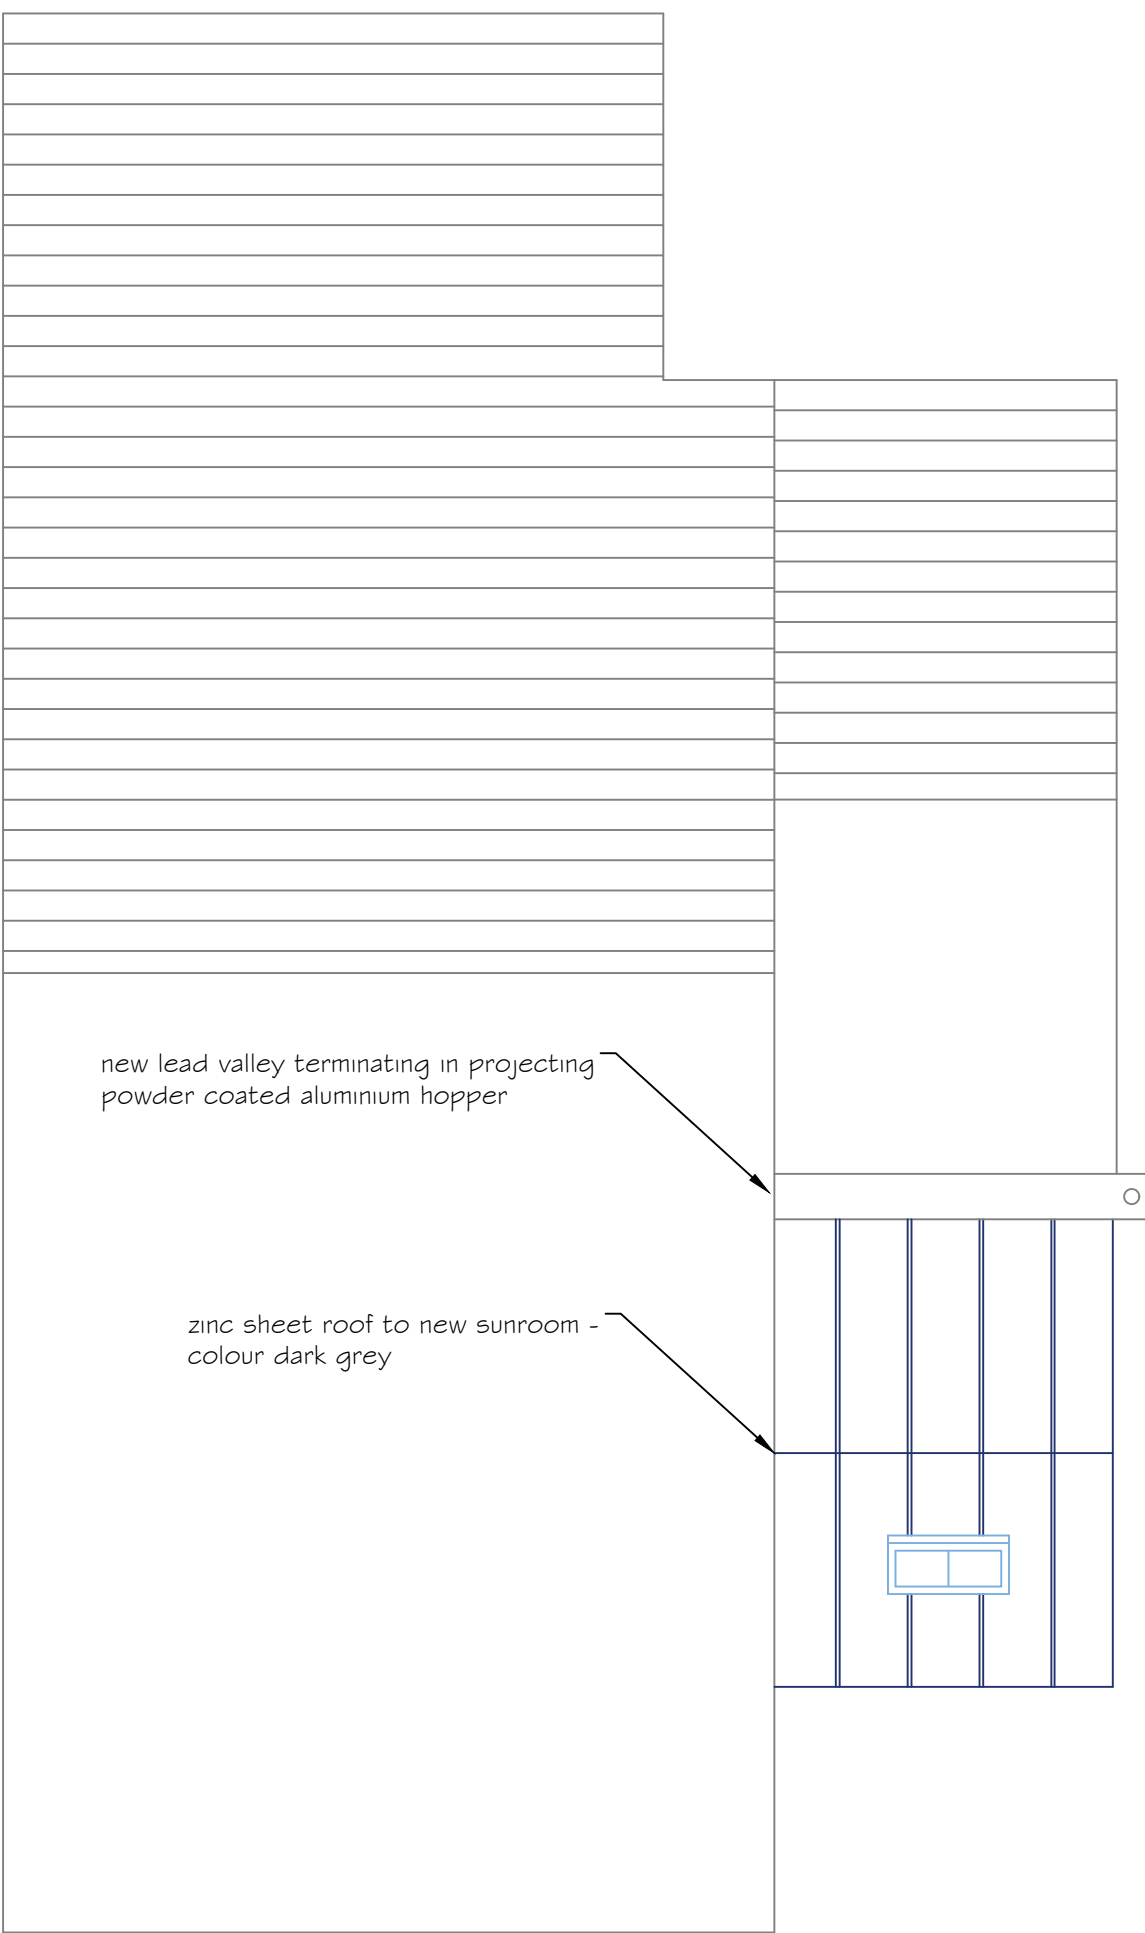

ROOF PLAN

Revision A:
All new design for external wall and roof
using raised seam powder coated zinc roof
sheet
cpb 28.4.22
Revision B:
Omit vertical zinc sheets add vertical cedar
cladding
cpb 09.05.22
Revision C:
Omit reference to zinc wall cladding
cpb 13.05.22

Chris Bugler Chartered Architect

The Barn Baycliffe House
Baycliffe Ulverston LA12 9RN
Tel: 01229 869999 / 0771 3859041
Email: info@chrisbuglerarchitects.co.uk
www.chrisbuglerarchitects.co.uk

Christopher P. Bugler RIBA

Client:
MR & MRS T OVERFIELD

Job Title:
CONVERSION OF BALCONY
TO FIRST FLOOR SUN ROOM
AND GROUND FLOOR LOBBY
UNDERHILL, MILLOM

Drawing Title:
PROPOSED FLOOR PLANS AND
ELEVATIONS

| | |
|----------------------|----------------|
| Scale: 1:50/100 @ A1 | Drawn: CB |
| Drawing No: 568-02 | Date: SEPT '21 |
| | Rev: C |