




PROPOSED GROUND FLOOR PLAN

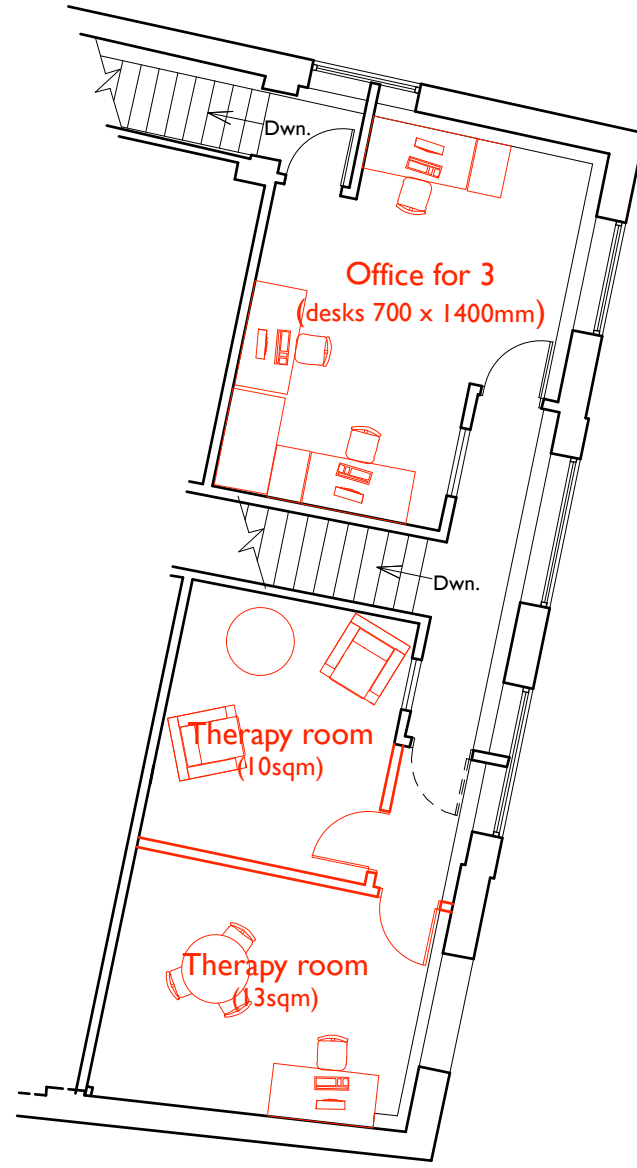


PROPOSED FIRST FLOOR PLAN

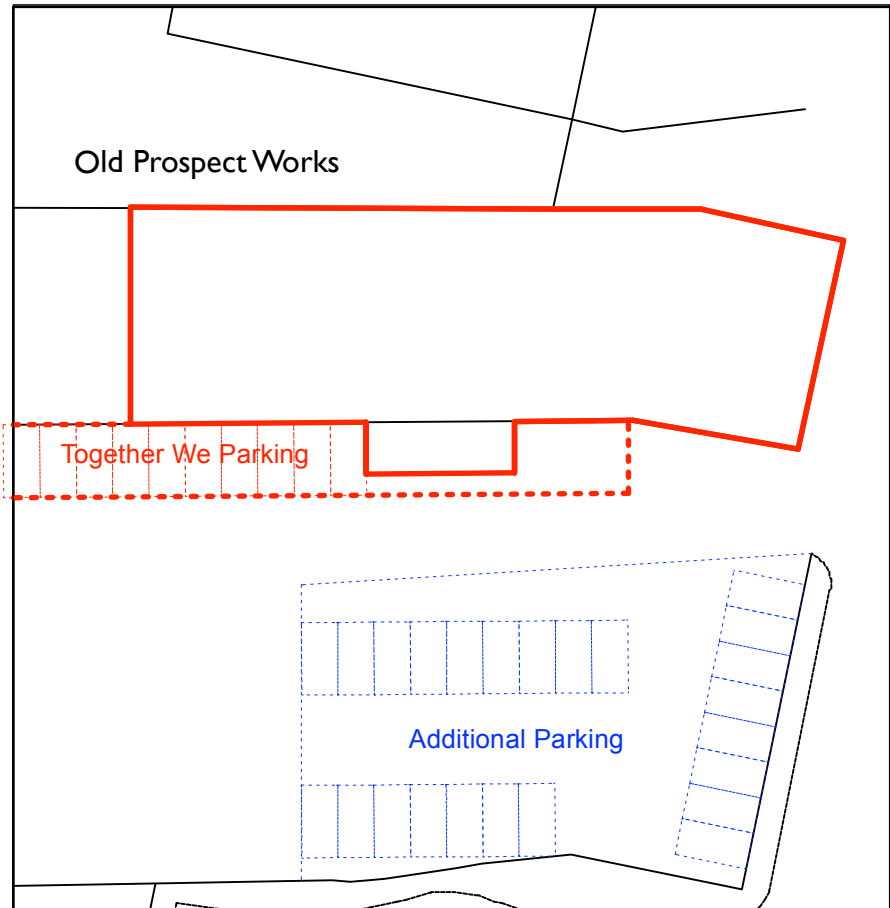


BLOCK PLAN (1:500)

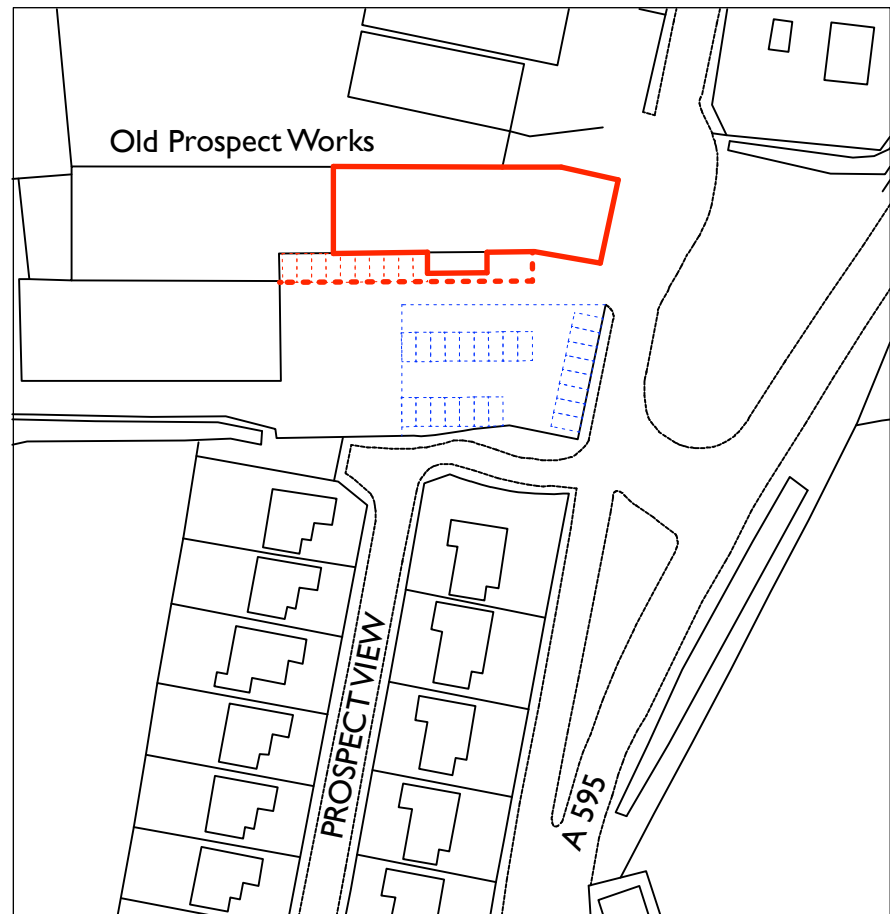

LOCATION PLAN (1:1250)

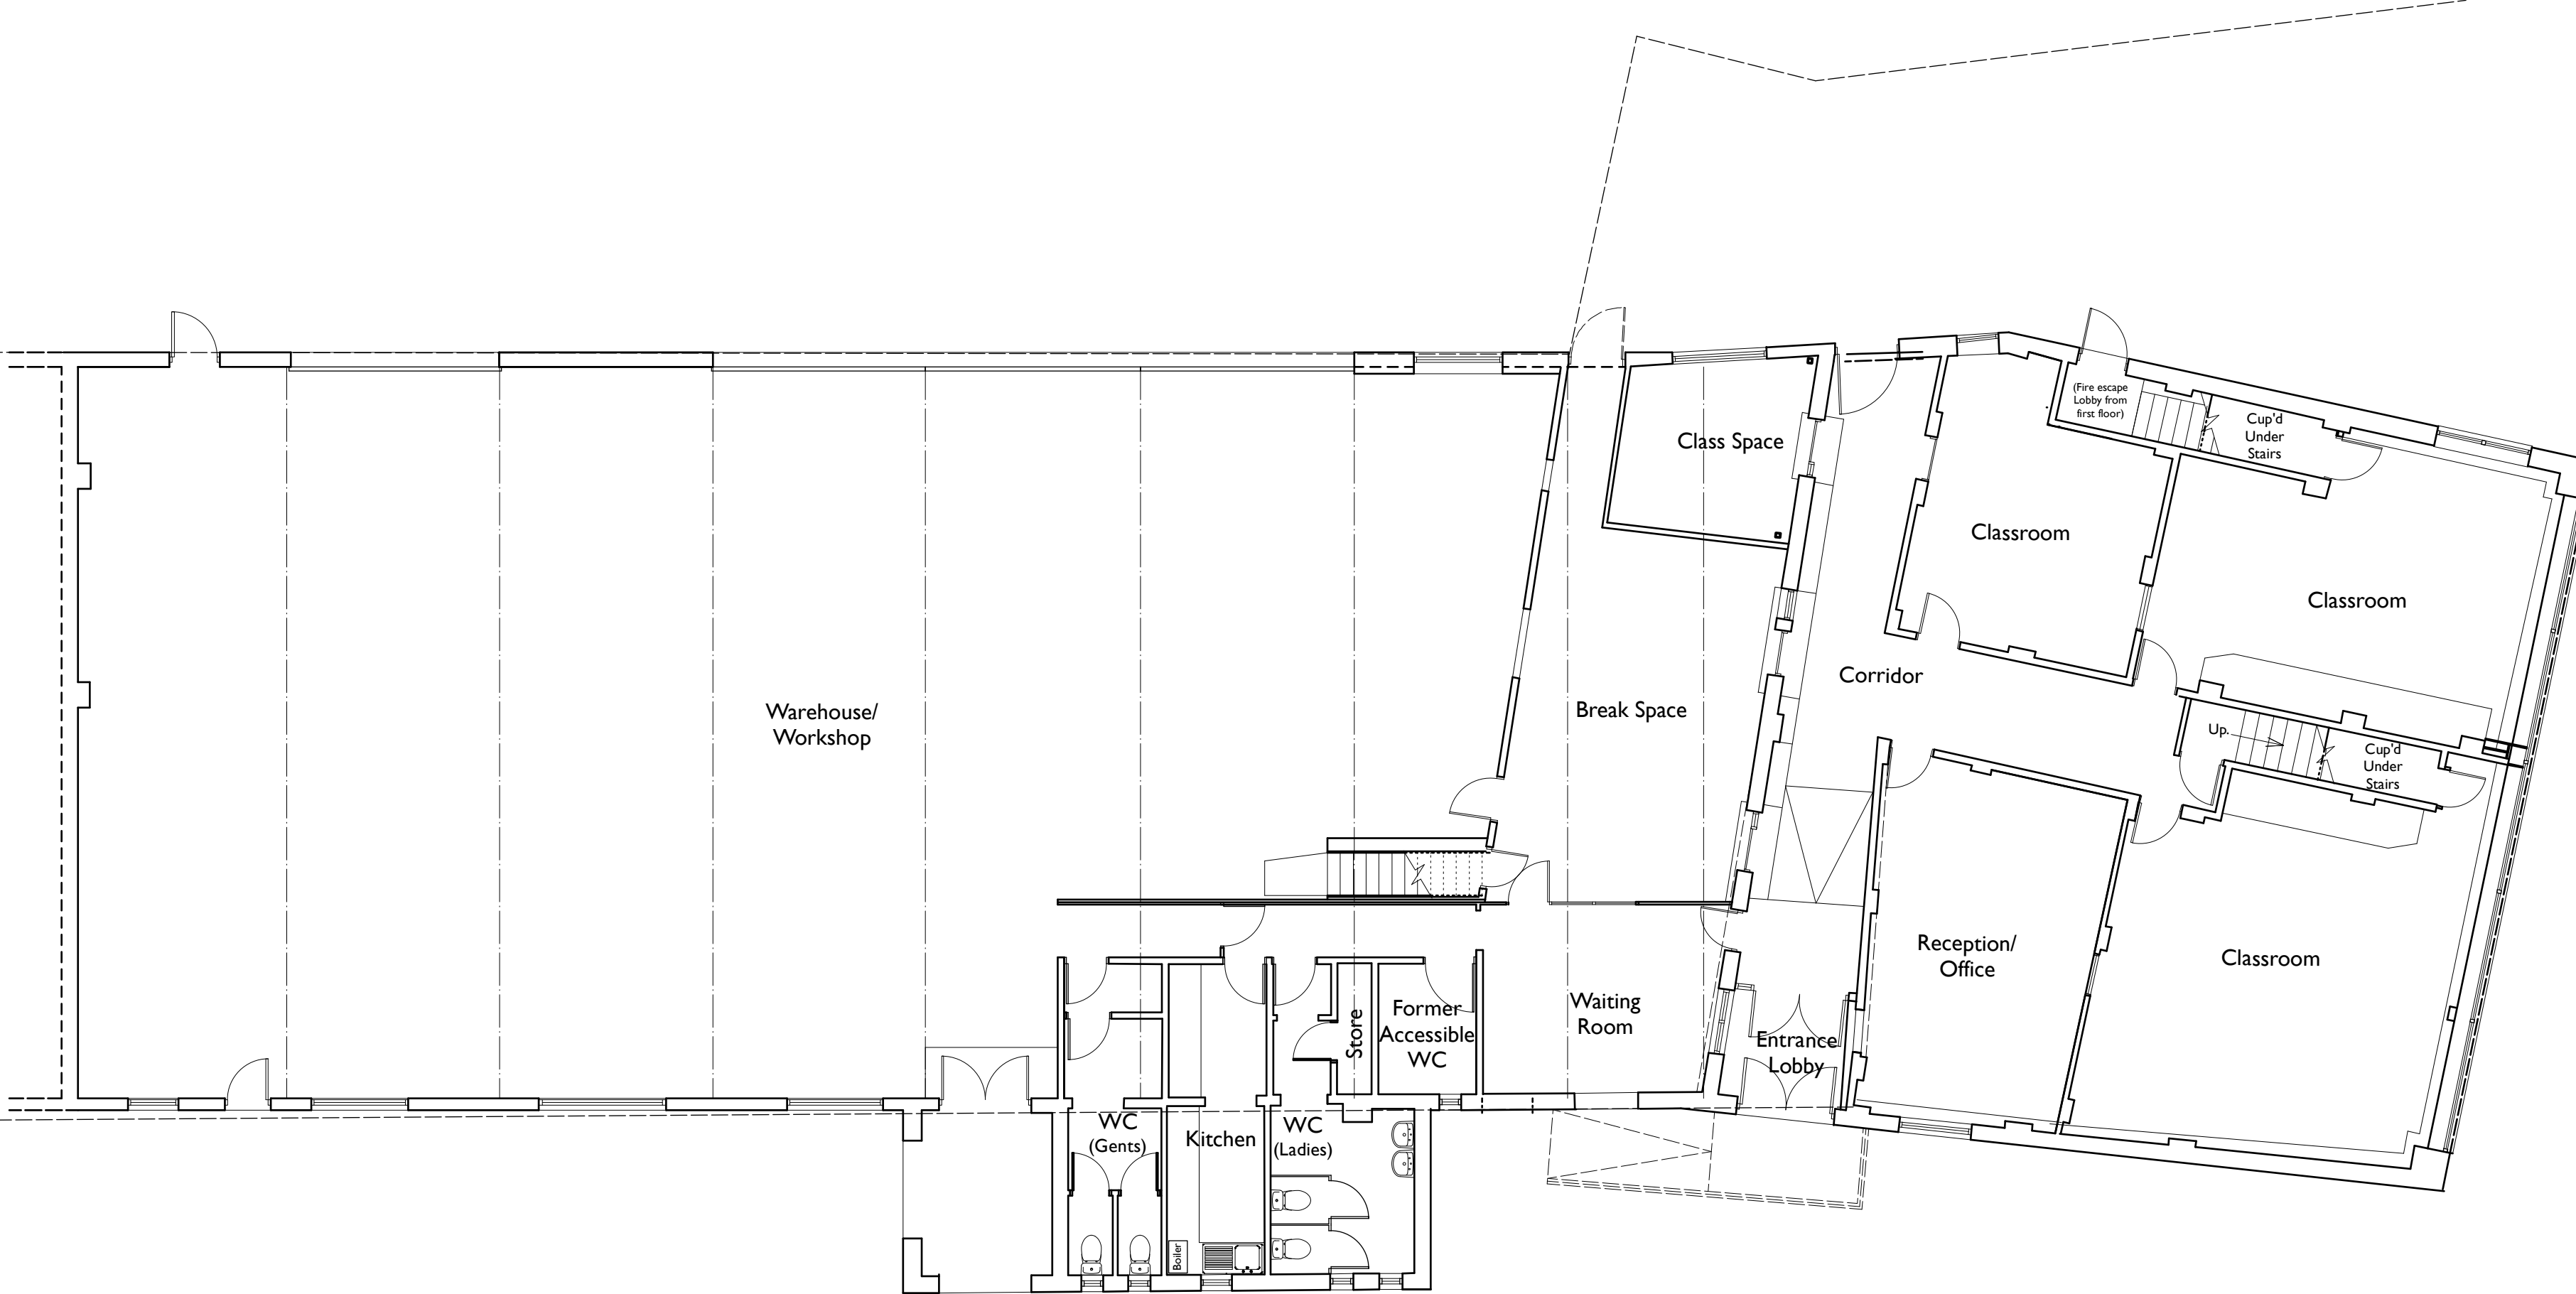

EXISTING GROUND FLOOR PLAN

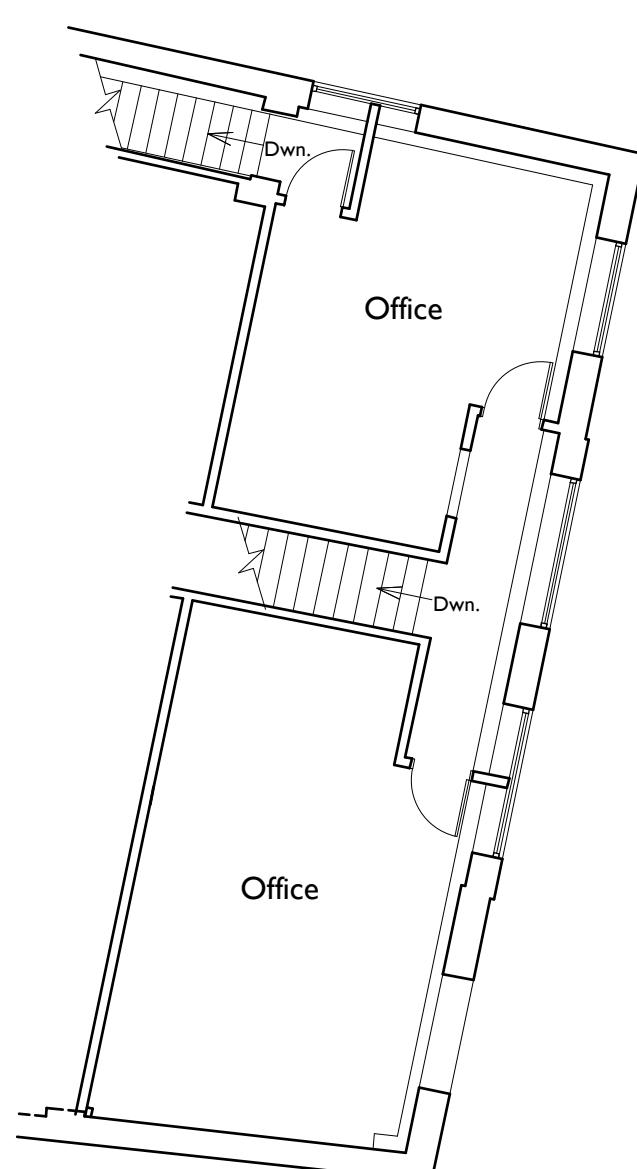

EXISTING FIRST FLOOR PLAN

B	02/08/22	Parking info. added following Highways query	LCSC
A	20/06/22	For Planning Issue	LCSC
Rev:	Date:	Comments:	By:
Client:			
TOGETHER WE			
			
DAY CUMMINS LIMITED Architects & Surveyors Lakeland Business Park Cockermouth Cumbria CA13 0QT Tel: 01900 820700 Fax: 01900 820701 email: dc@day-cummins.co.uk www.day-cummins.co.uk			
Project: CONVERSION & ALTERATIONS TO PROSPECT WORKS DISTINGTON			
Drawing Title: Existing and Proposed Plans			
Drawn:	LCSC	Checked:	Signed:
Scale:	1:100, 1:500 & 1:1250	Date:	25-04-22
		Paper Size:	A1
ALL DIMENSIONS TO BE CHECKED ON SITE FIGURED DIMENSIONS TO BE TAKEN IN PREFERENCE TO SCALED DIMENSIONS THIS DRAWING IS COPYRIGHT			
Project No:	5739	Drawing No:	01
		Rev:	B