



PROPOSED GROUND FLOOR PLAN

Parking along length of building,
refer to Block Plan for full layout


Additional parking opposite the building,
refer to Block plan for full layout

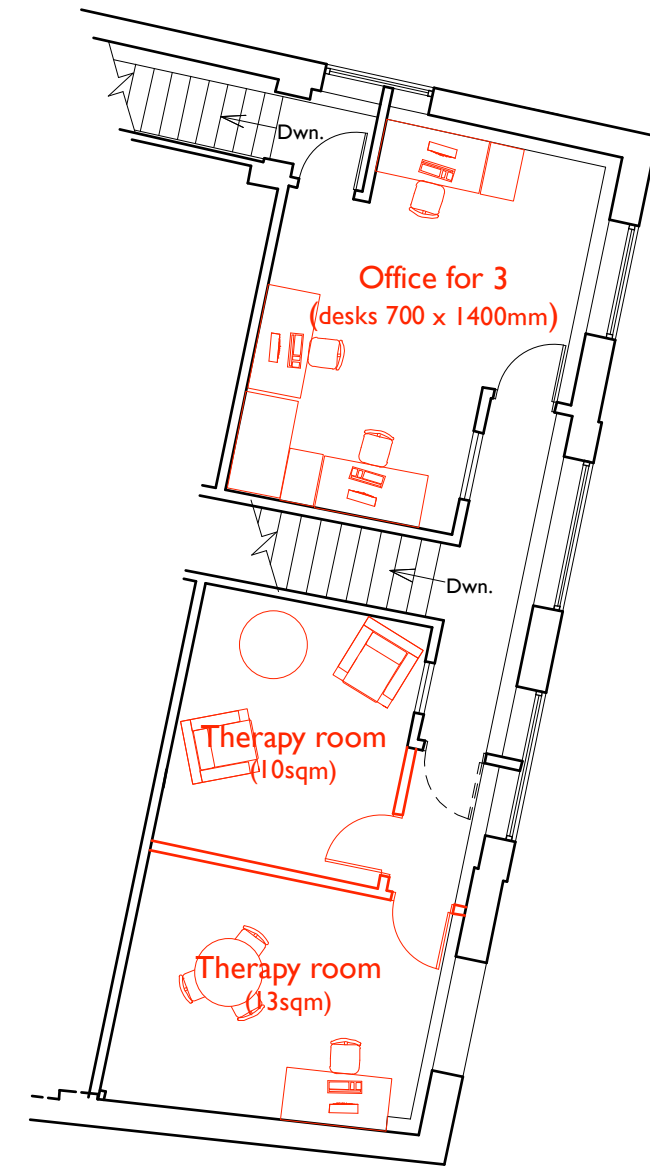


PROPOSED FIRST FLOOR PLAN

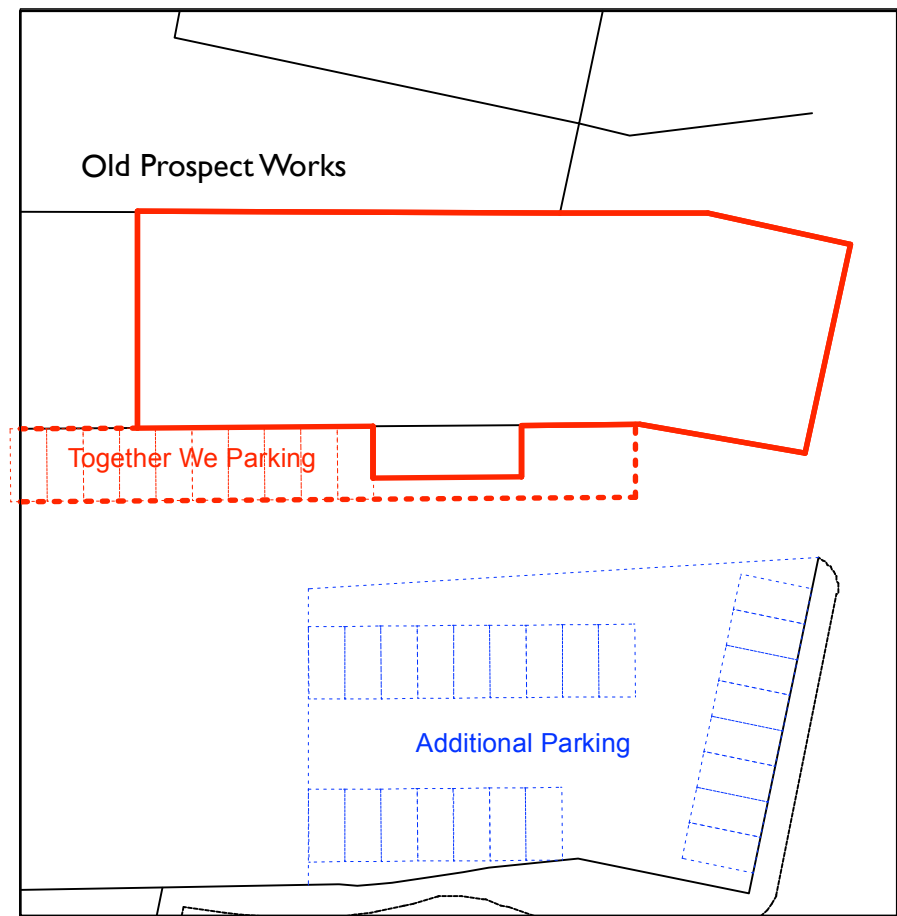


BLOCK PLAN (1:500)

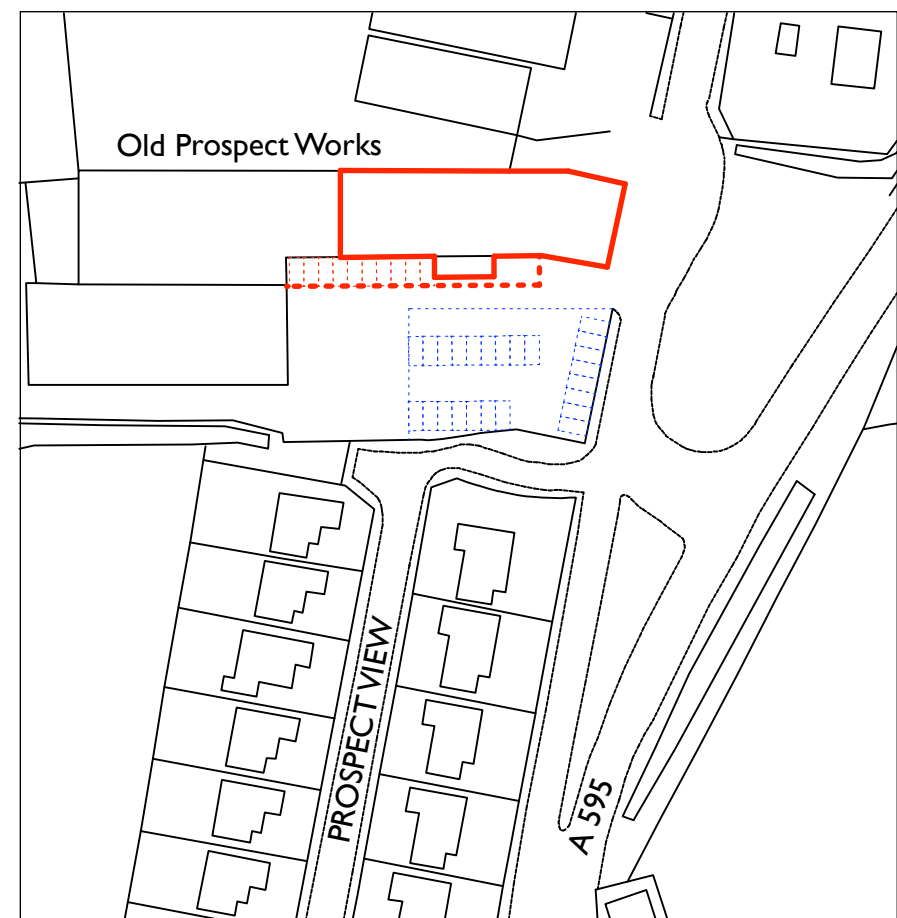

LOCATION PLAN (1:1250)

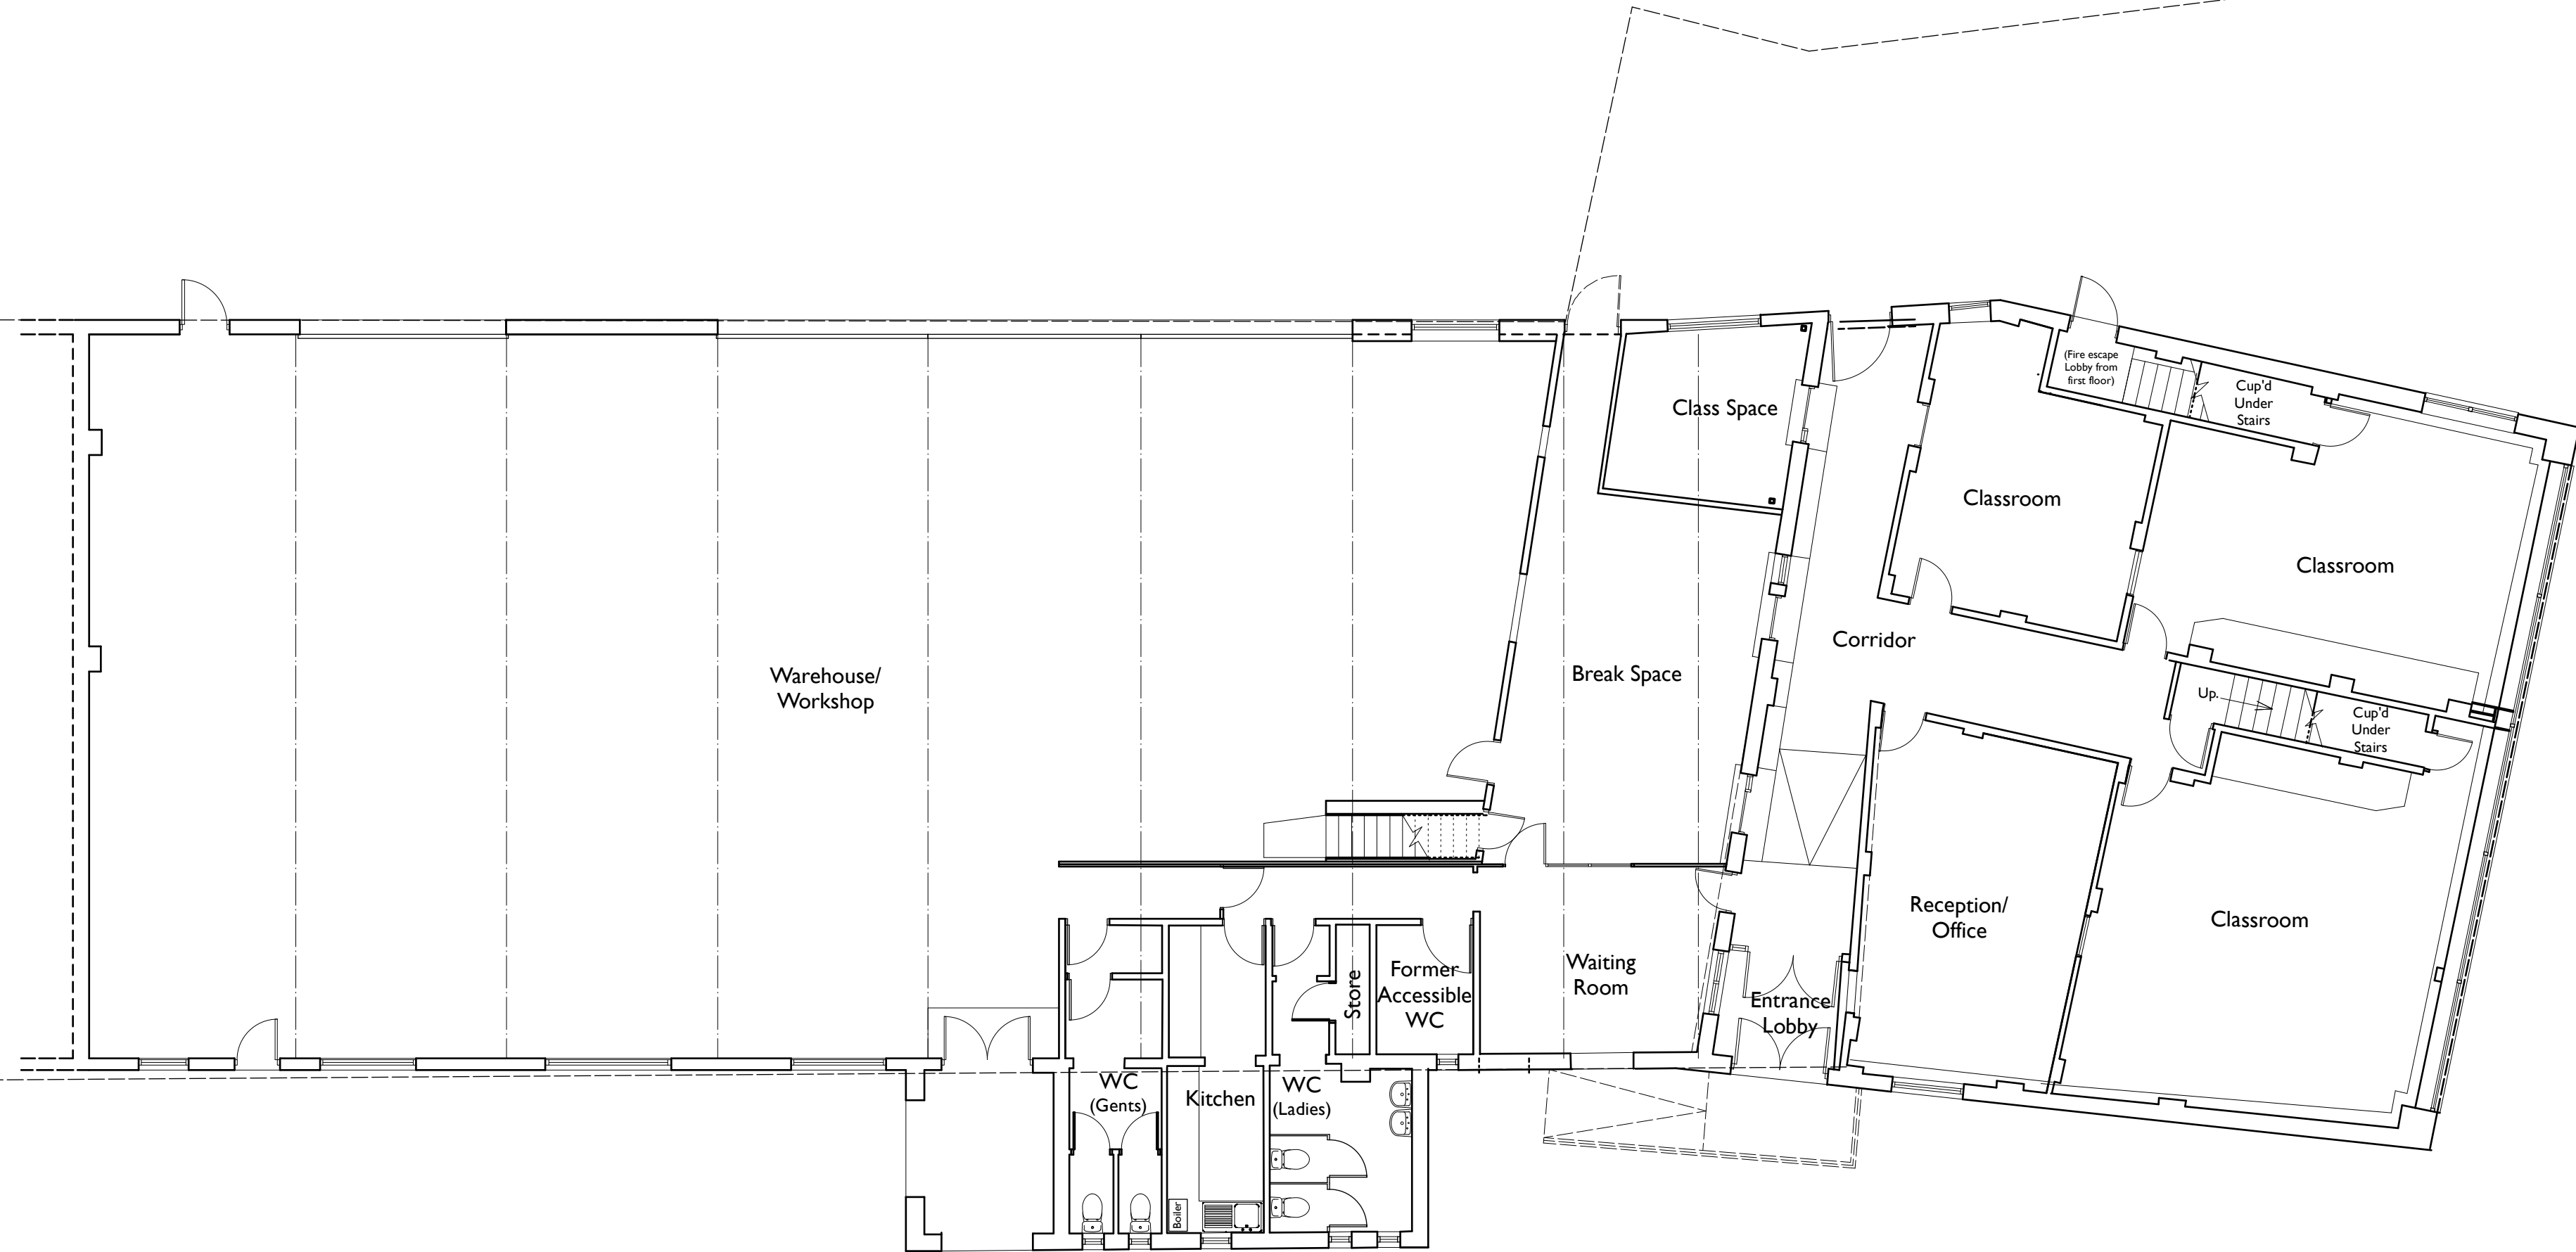

EXISTING GROUND FLOOR PLAN

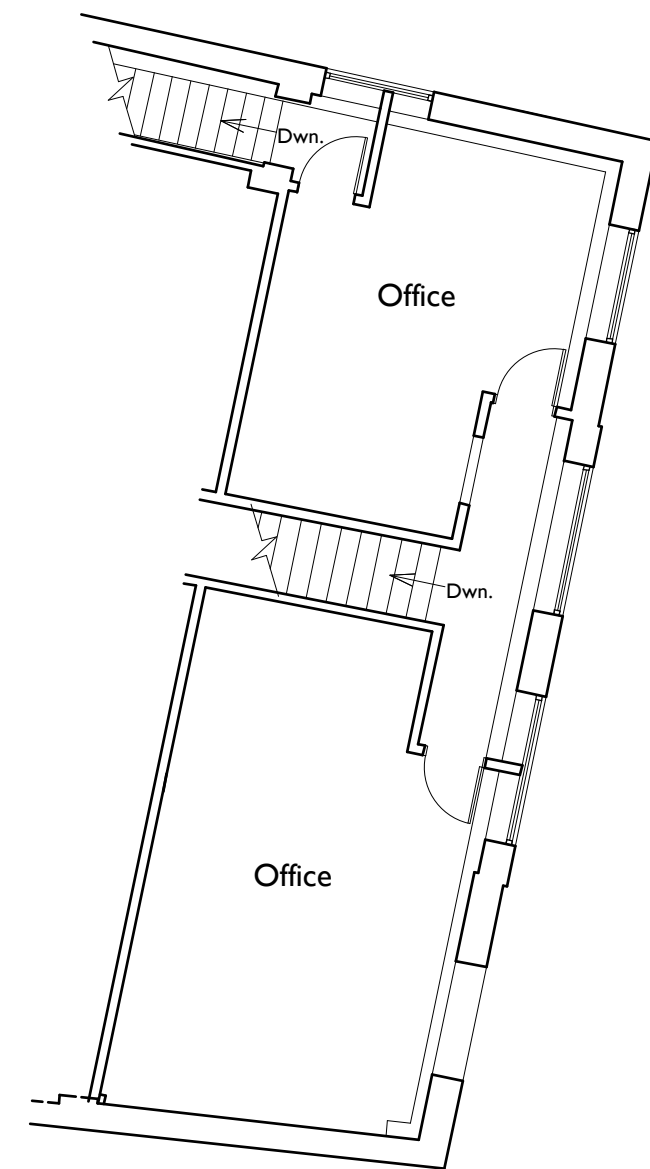

EXISTING FIRST FLOOR PLAN

| | | | |
|------|----------|---|------|
| C | 24/08/22 | Additional notes re Parking & bike rack shown | LCSC |
| B | 02/08/22 | Parking info added following Highways query | LCSC |
| A | 20/06/22 | For Planning Issue | LCSC |
| Rev: | Date: | Comments: | By: |

Client:

TOGETHER WE



DAY CUMMINS LIMITED

Architects & Surveyors
Lakeland Business Park
Cockermouth Cumbria CA13 0QT
Tel: 01900 820700
Fax: 01900 820701
email: dc@day-cummins.co.uk
www.day-cummins.co.uk

Project: CONVERSION & ALTERATIONS TO PROSPECT WORKS DISTINGTON

Drawing Title: Existing and Proposed Plans

| | | |
|-------------|----------|---------|
| Drawn: LCSC | Checked: | Signed: |
|-------------|----------|---------|

| | | |
|------------------------------|----------------|----------------|
| Scale: 1:100, 1:500 & 1:1250 | Date: 25-04-22 | Paper Size: A1 |
|------------------------------|----------------|----------------|

ALL DIMENSIONS TO BE CHECKED ON SITE
FIGURED DIMENSIONS TO BE TAKEN IN PREFERENCE
TO SCALED DIMENSIONS
THIS DRAWING IS COPYRIGHT

| | | |
|------------------|----------------|--------|
| Project No: 5739 | Drawing No: 01 | Rev: C |
|------------------|----------------|--------|