





EXISTING FRONT (PART) ELEVATION - NORTH EAST

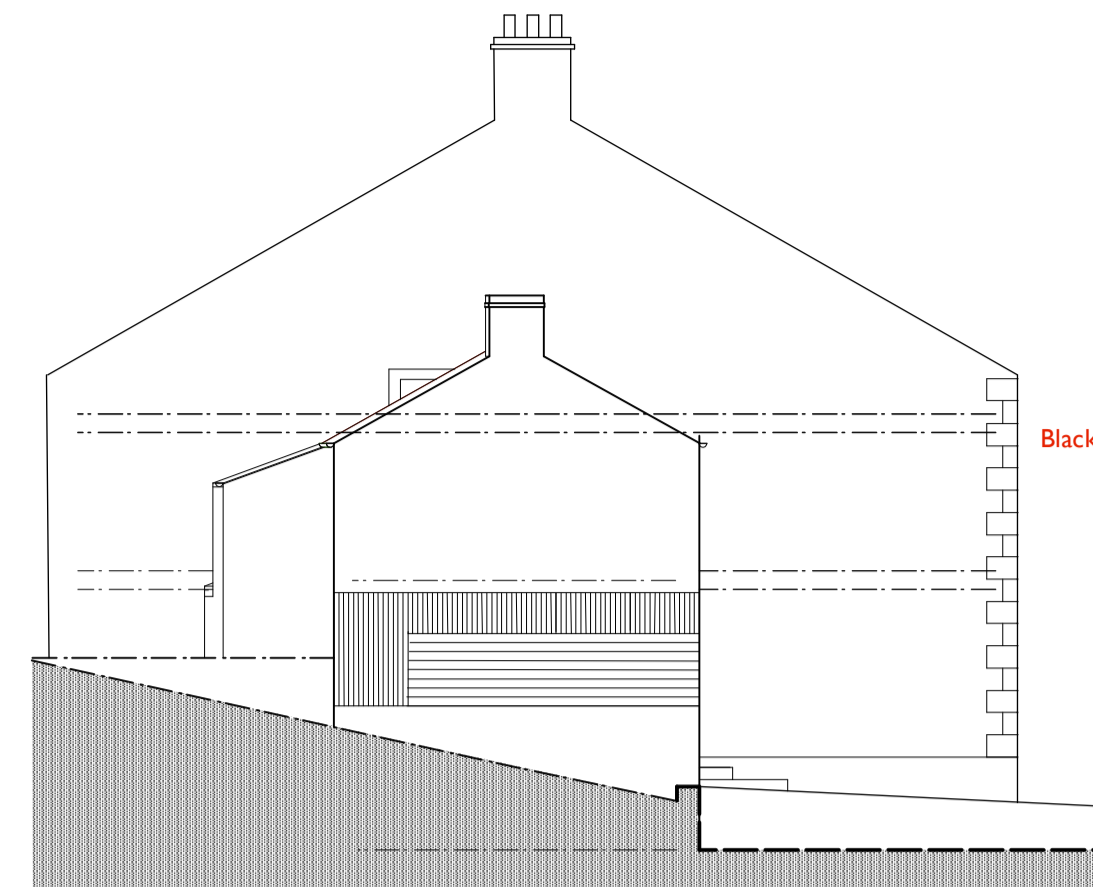


EXISTING SIDE ELEVATION - SOUTH EAST EAST




PROPOSED FRONT (PART) ELEVATION - NORTH EAST

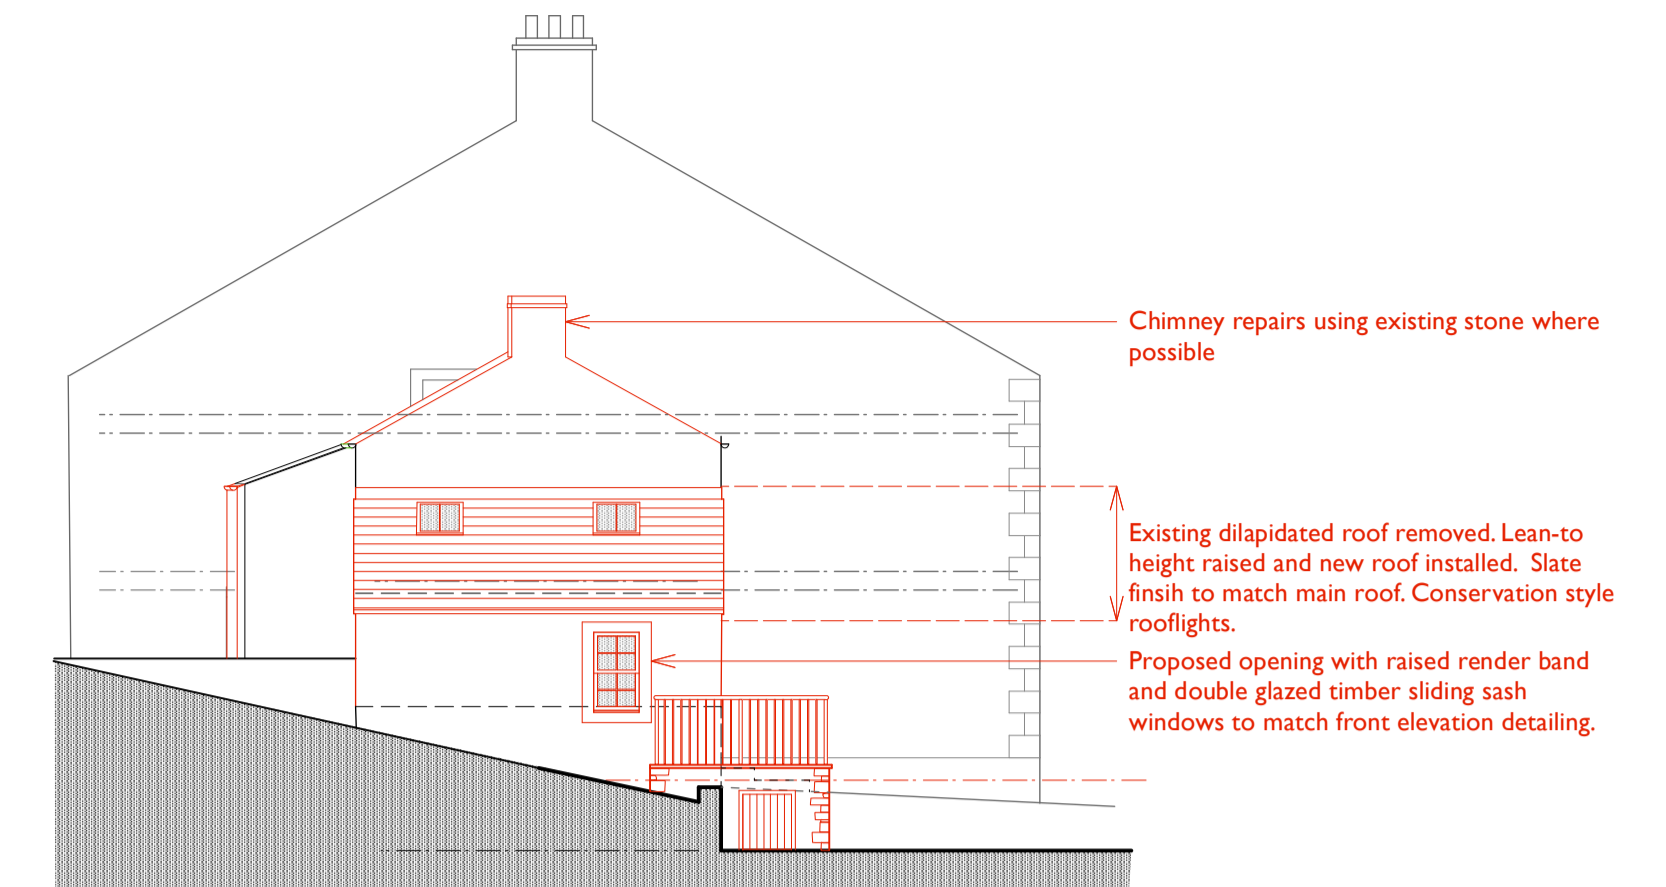


PROPOSED SIDE ELEVATION - SOUTH EAST EAST

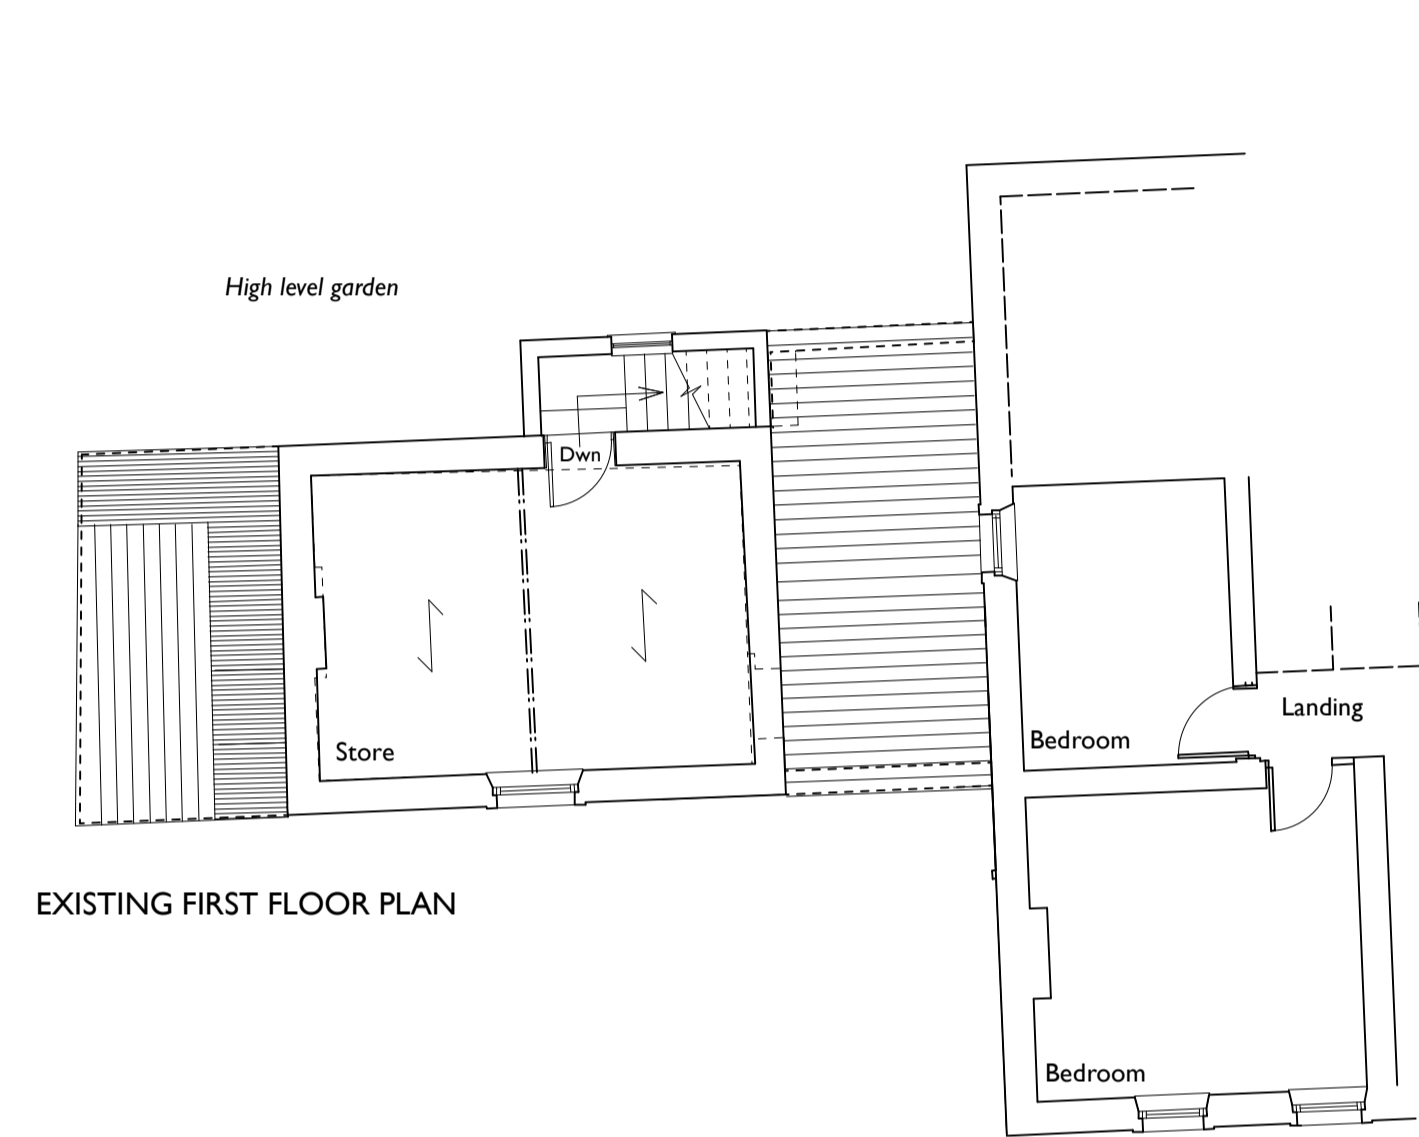


EXISTING FIRST FLOOR PLAN

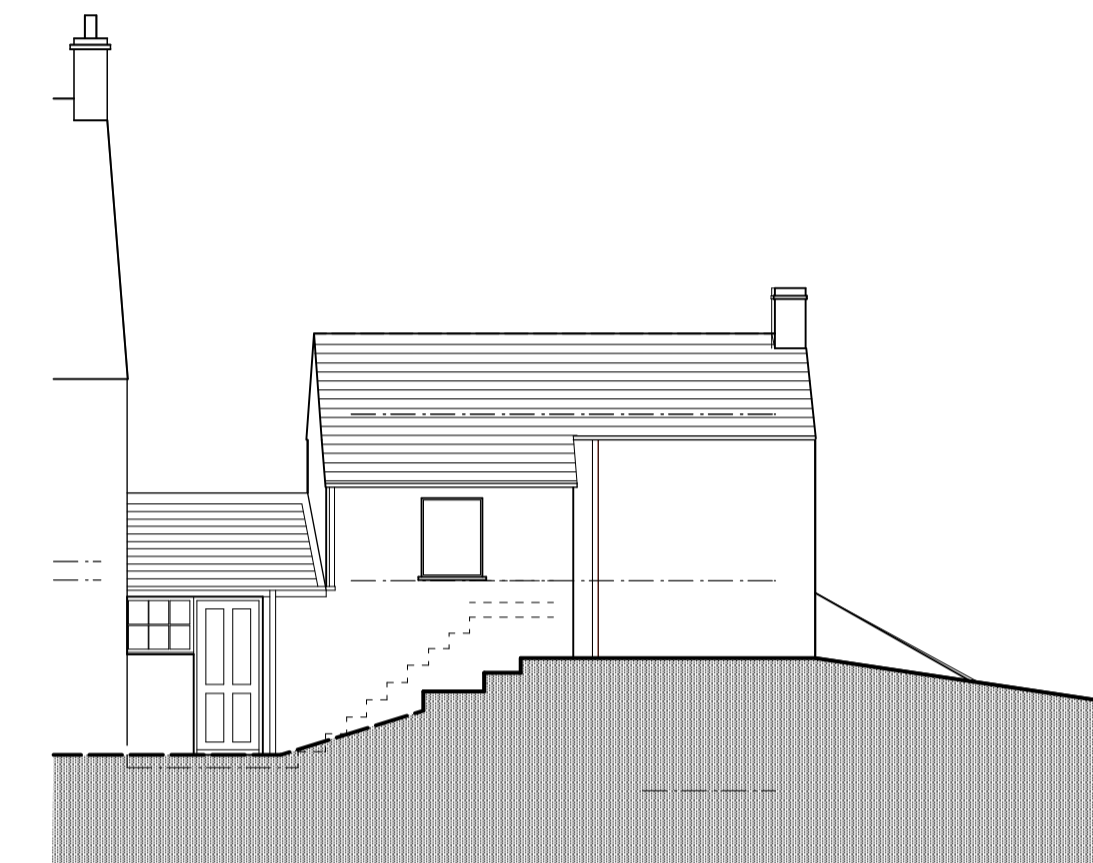


EXISTING REAR(PART) ELEVATION - SOUTH WEST

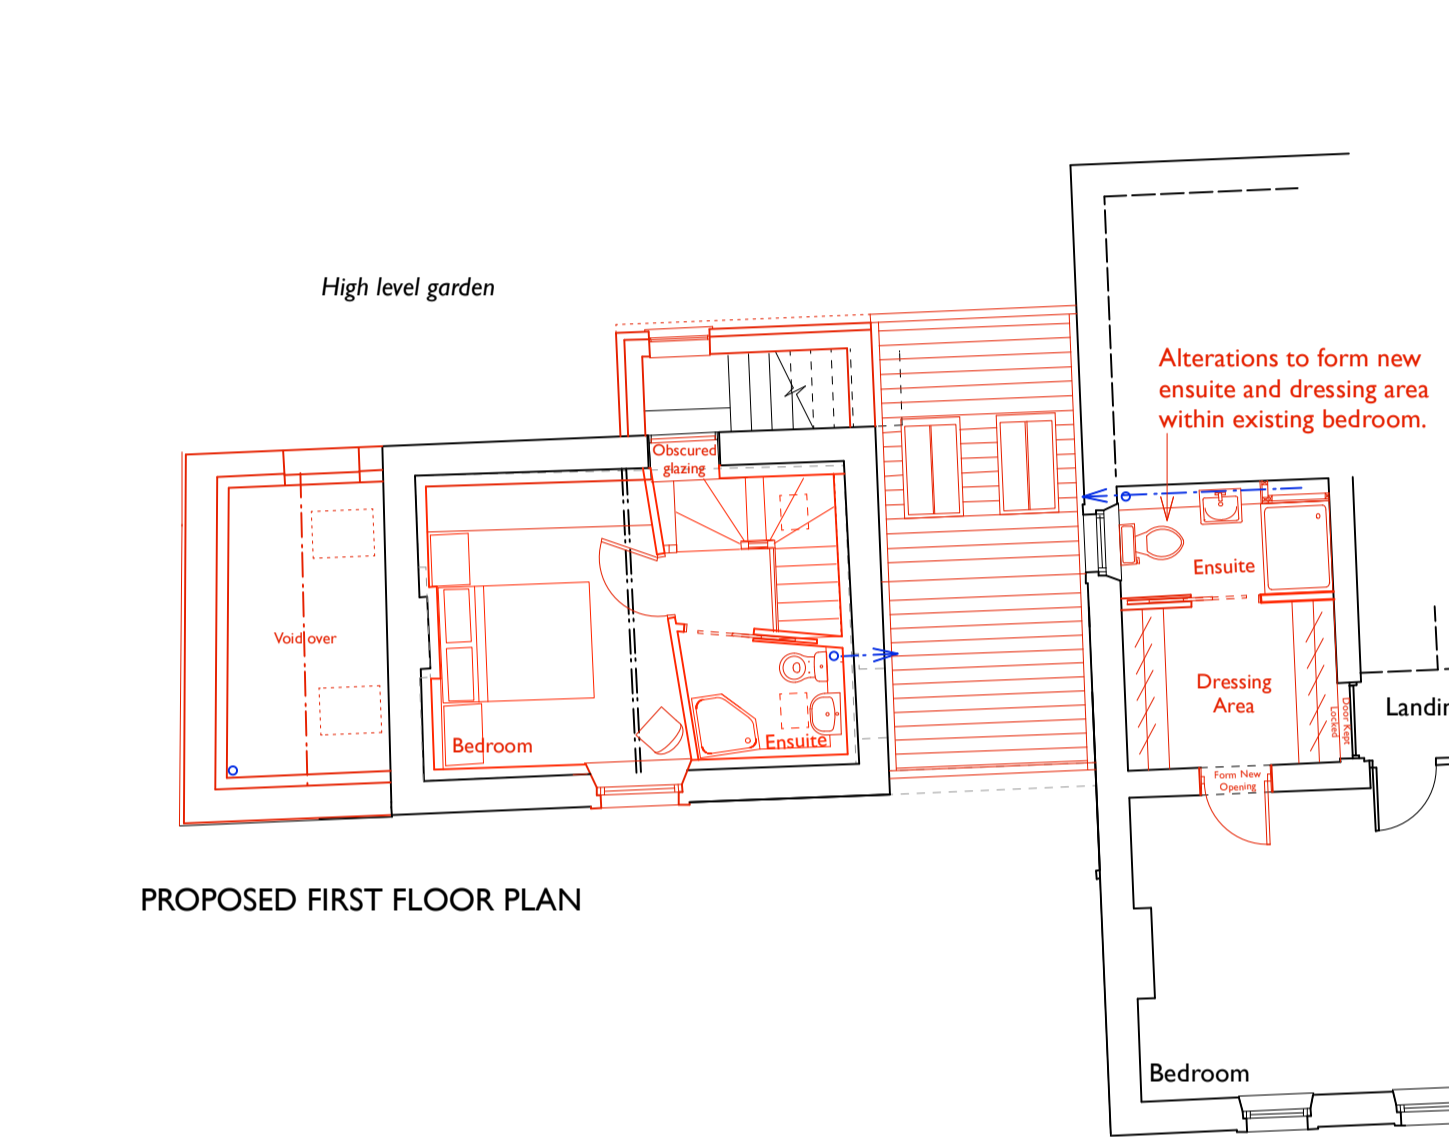


PROPOSED FIRST FLOOR PLAN

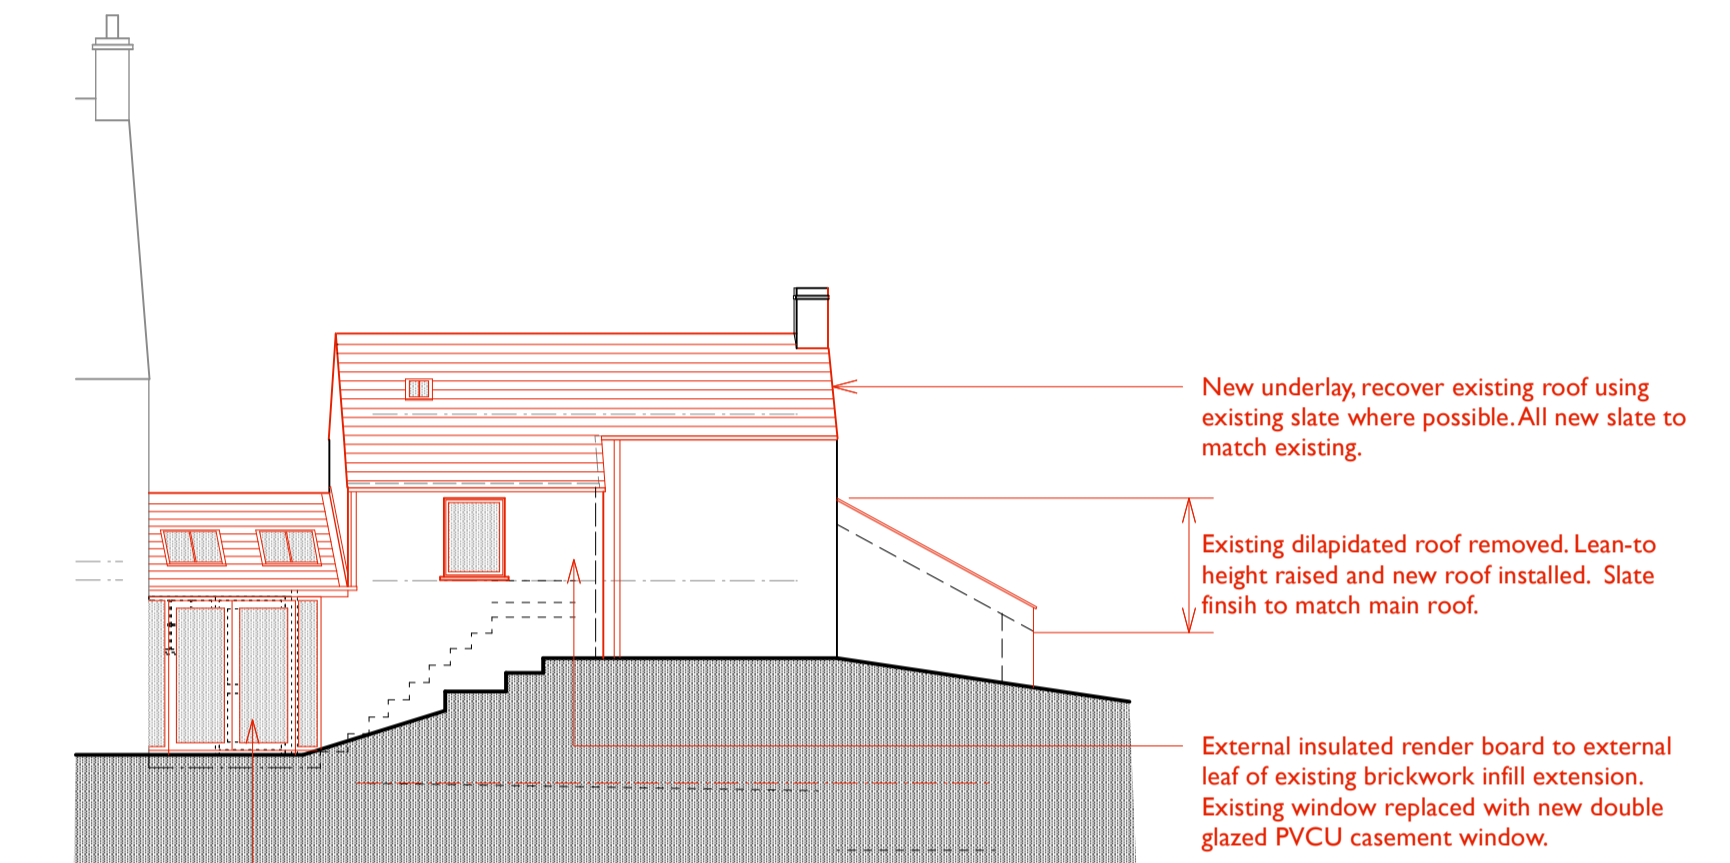

PROPOSED REAR(PART) ELEVATION - SOUTH WEST

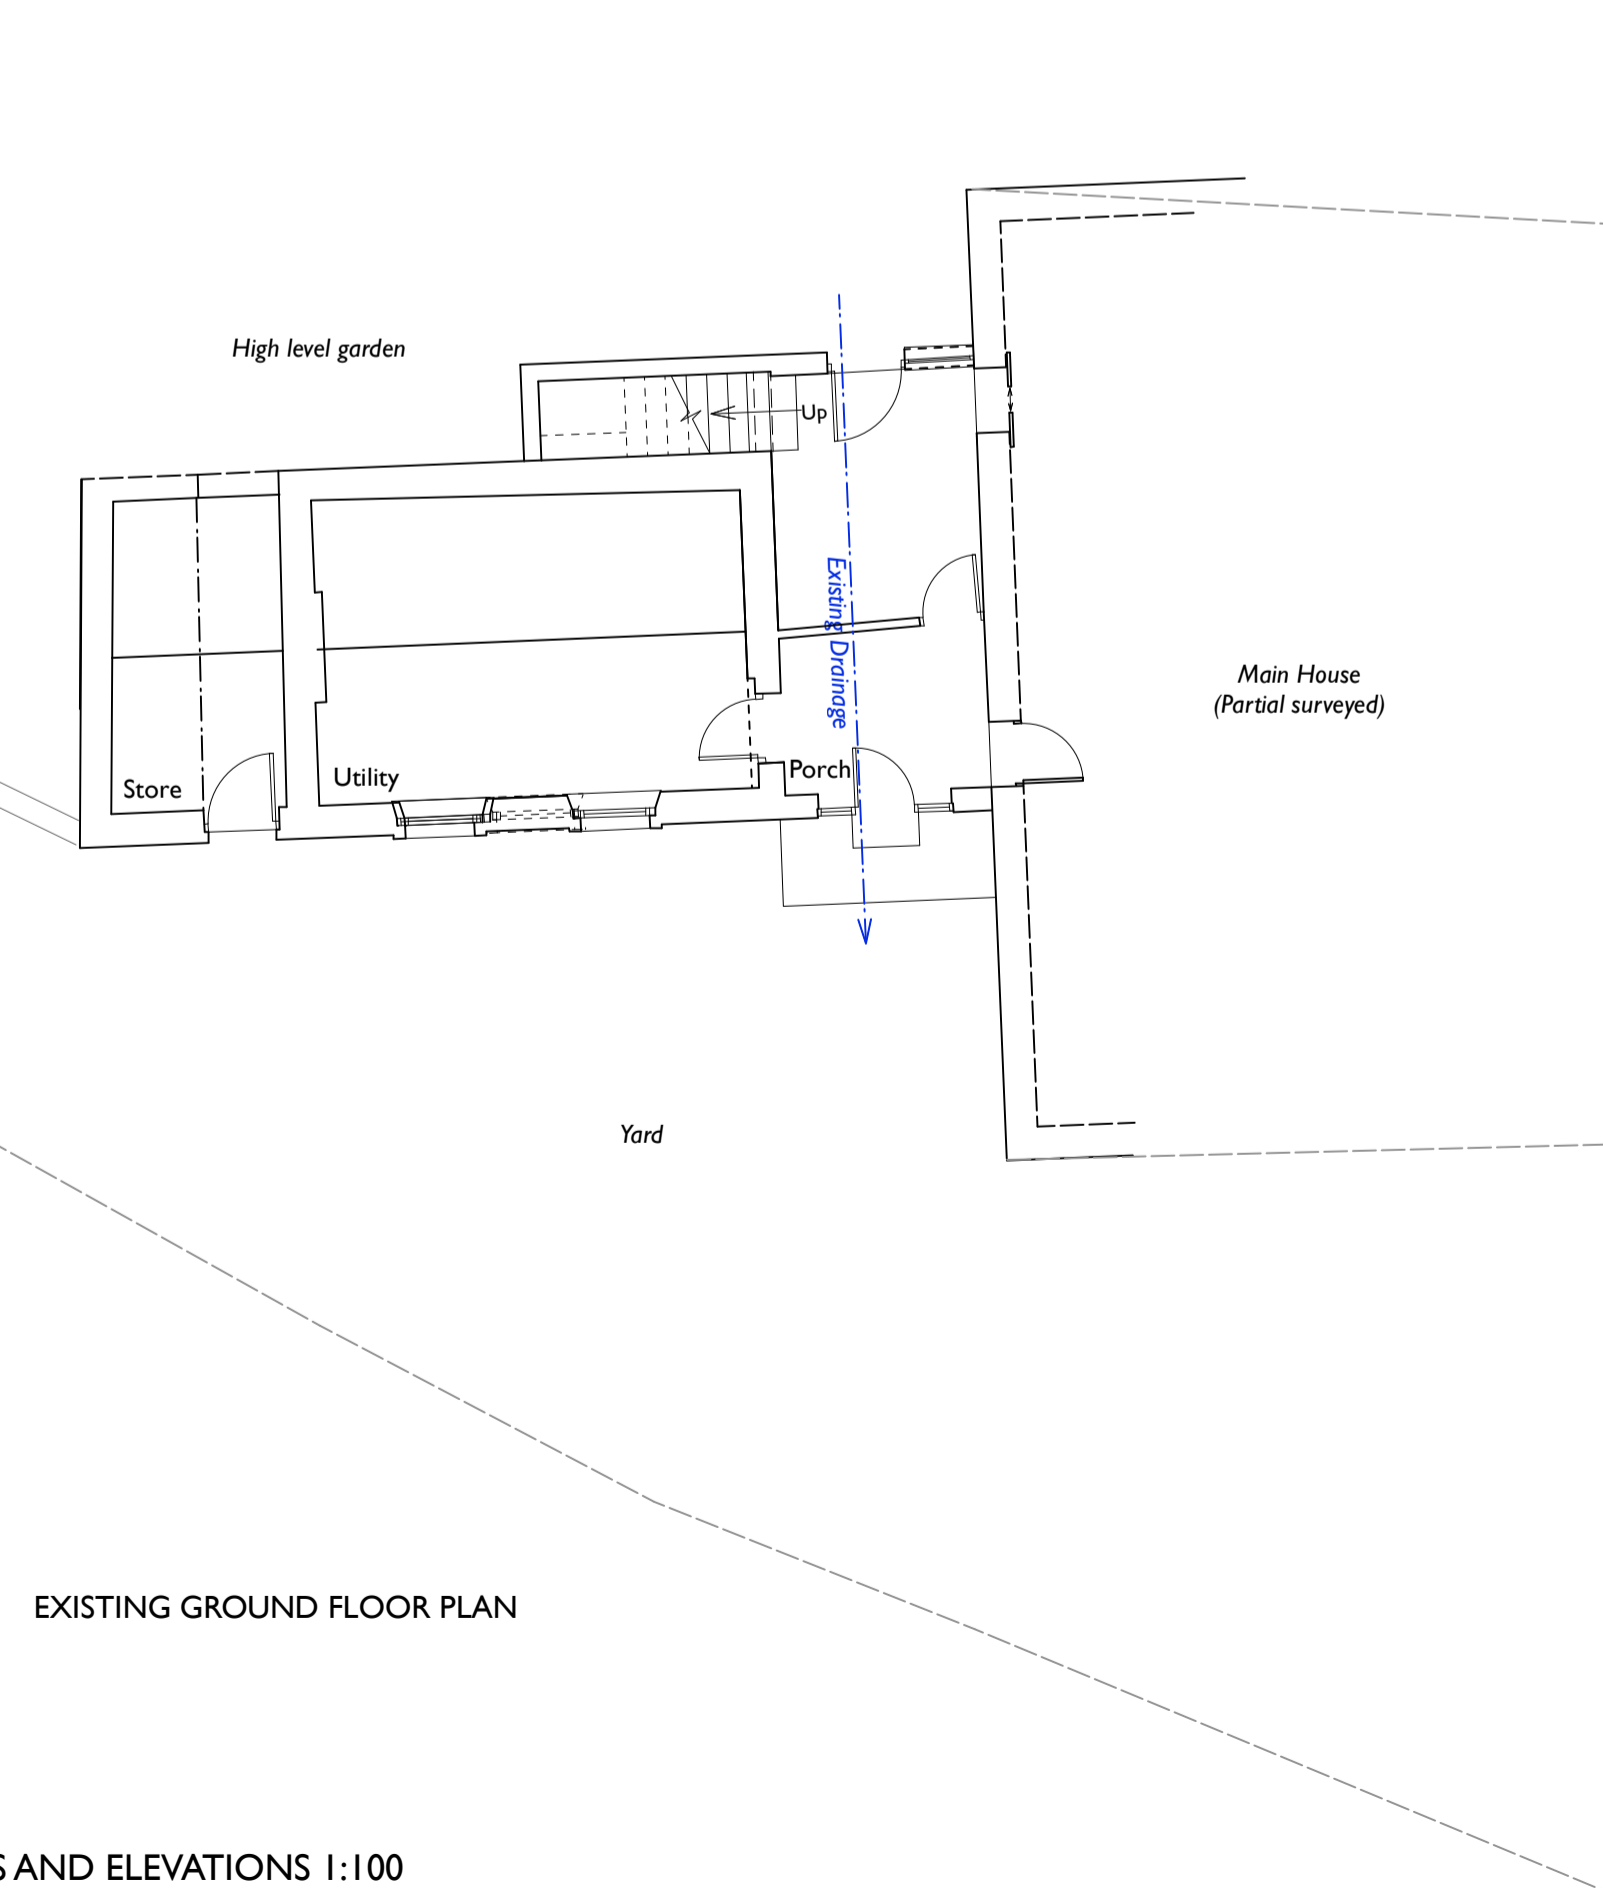


EXISTING GROUND FLOOR PLAN

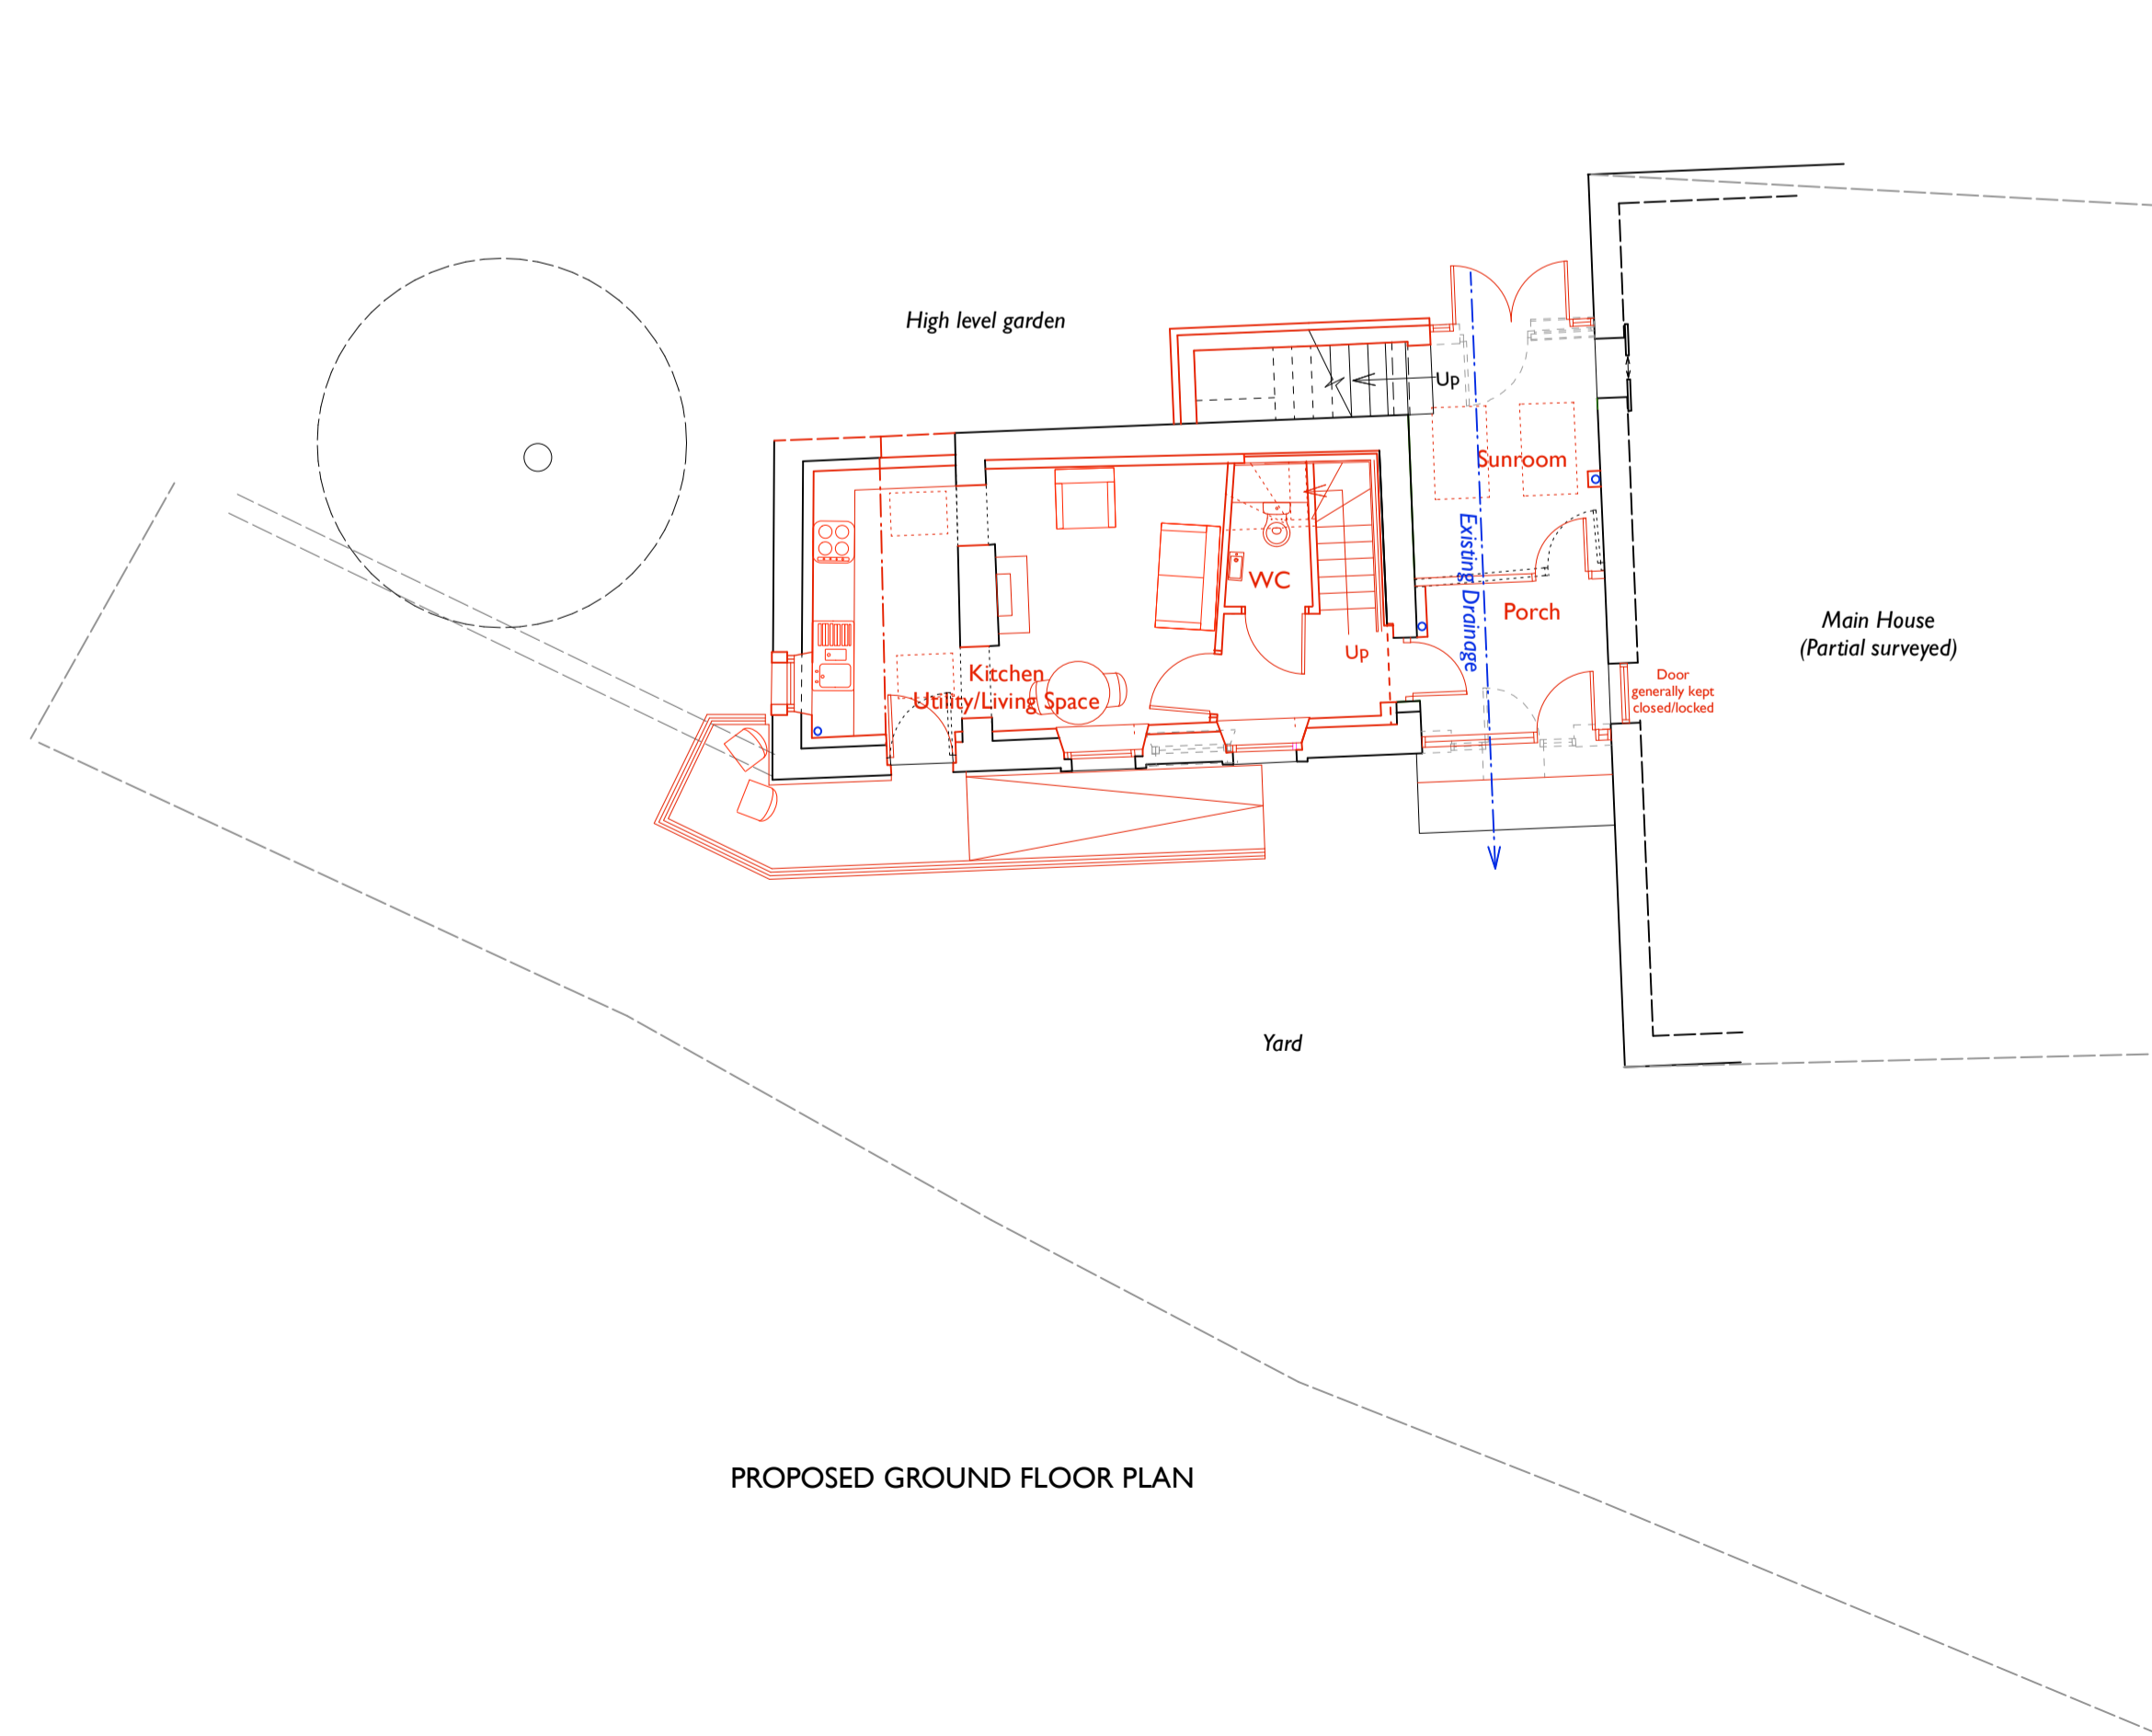


PROPOSED GROUND FLOOR PLAN

PLANS AND ELEVATIONS 1:100

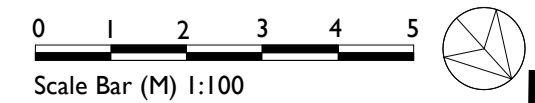

B	19/07/23	Rooflights & existing drainage shown. Error in notes/irv names/revs rev	LCSC
A	09/05/23	FOR PLANNING	LCSC
Rev:	Date:	Comments:	By:

Client: **Mr B Whittam & Ms A Hargreaves**

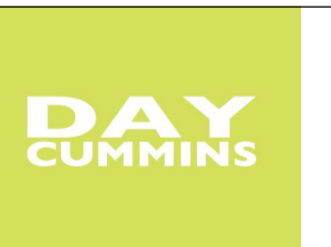

DAY CUMMINS LIMITED

Architects & Surveyors
Lakeland Business Park
Cockermouth Cumbria CA13 0QT
Tel: 01900 820700
Fax: 01900 820701
email: dc@day-cummins.co.uk
www.day-cummins.co.uk

Project: **Refurbishment and Extension, Ghyll Farm, Egremont**

Drawing Title: **Existing and Proposed Plans and Elevations**

Drawn:	Checked:	Signed:
LCSC		
Scale:	Date:	Paper Size:
1:100	10/11/22	A1

ALL DIMENSIONS TO BE CHECKED ON SITE FIGURED DIMENSIONS TO BE TAKEN IN PREFERENCE TO SCALED DIMENSIONS THIS DRAWING IS COPYRIGHT

Project No:	Drawing No:	Rev:
5838	01	B