



SITE LOCATION
Scale 1:1250



SITE LOCATION
Scale 1:500

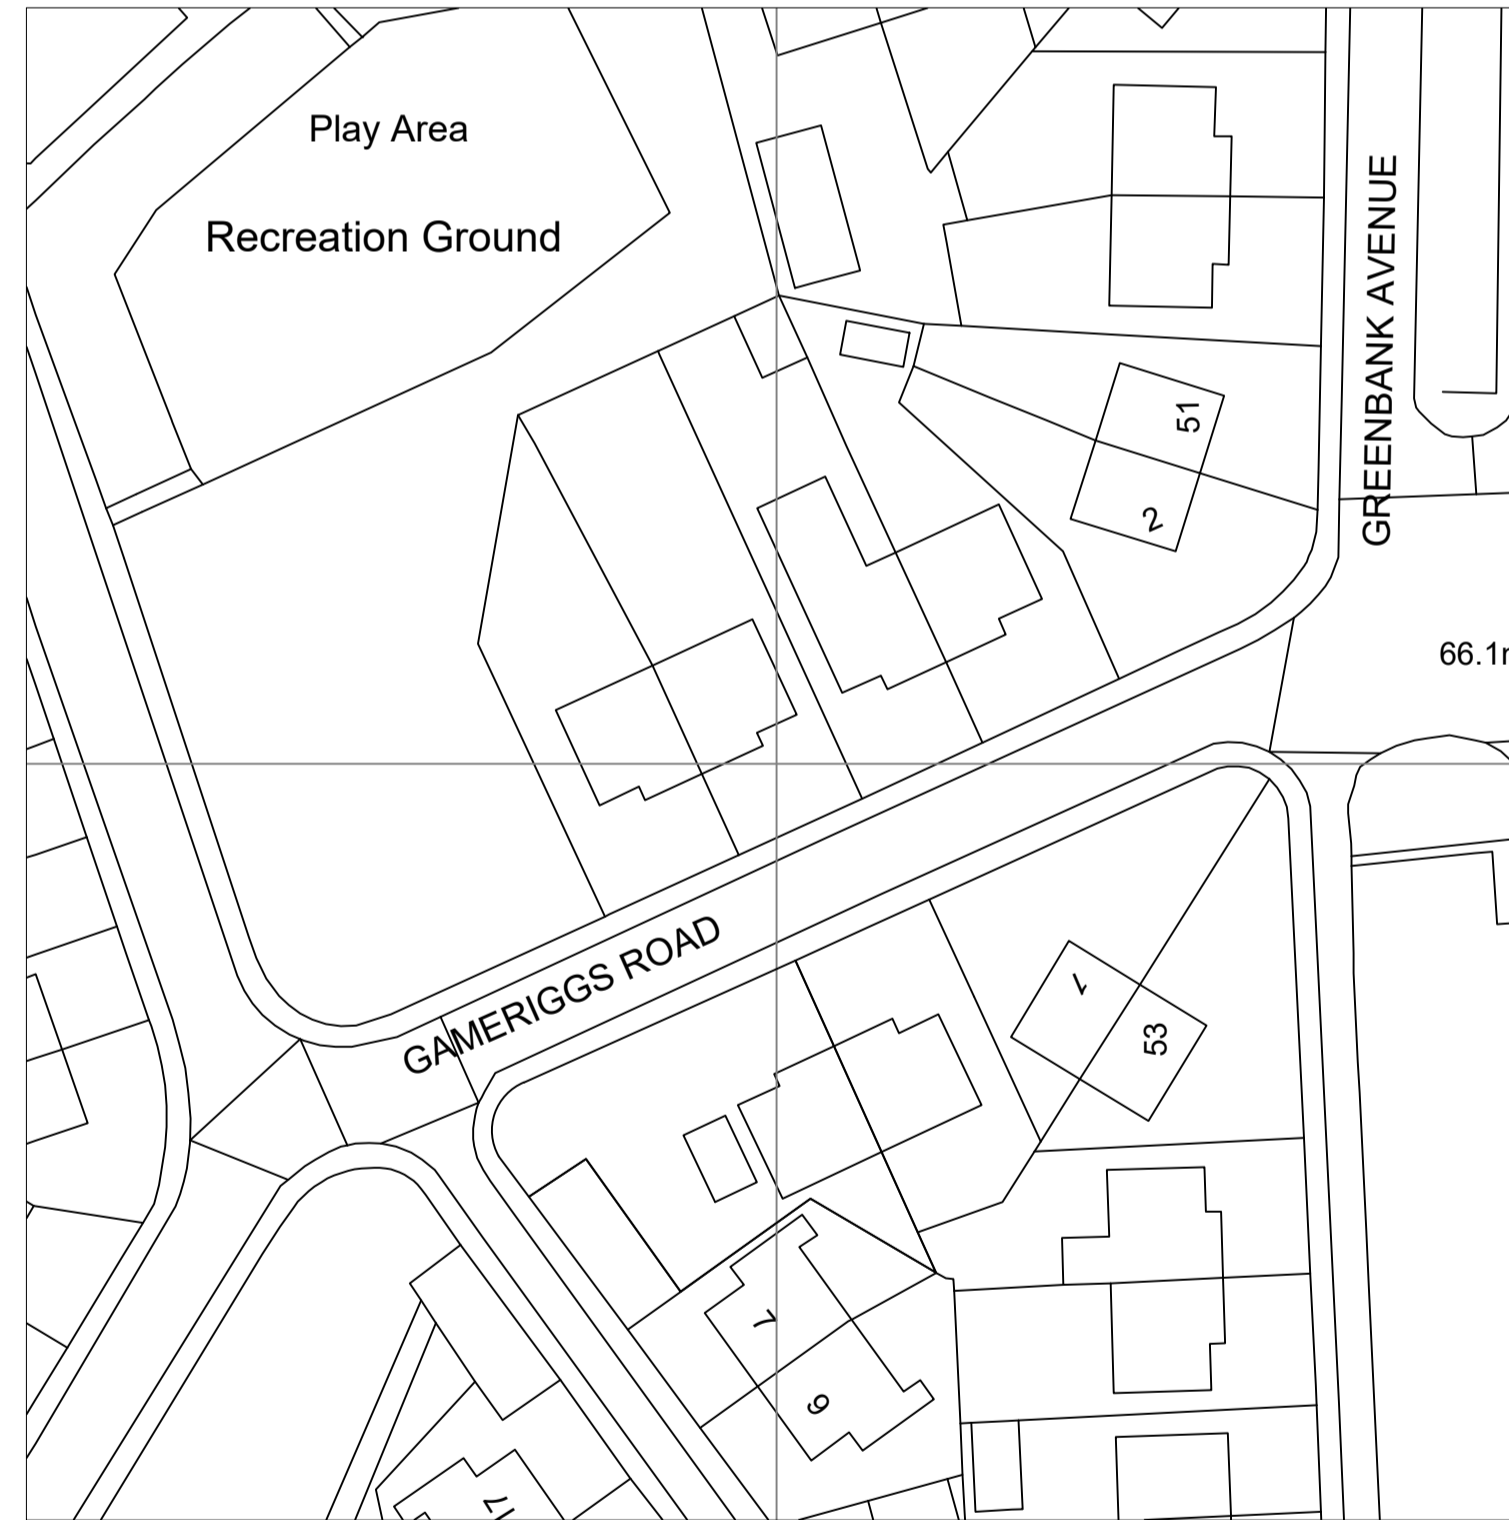

BLOCK PLAN (SHOWING PROPOSED)
Scale 1:200

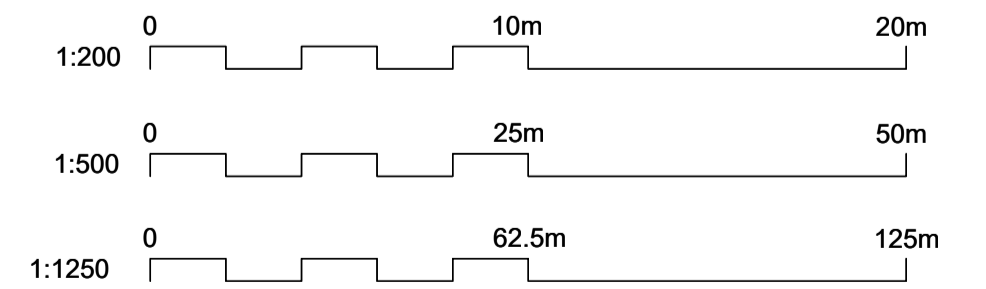

01 SITE LOCATION AND BLOCK PLAN
SCALE AS SHOWN @ A1

CRDesignServices
Salvus House, Aykley Heads,
Durham, DH1 5TS
sales@crdesignservices.co.uk
www.crdesignservices.co.uk
Tel: 0191 645 6000

NOTES:


- 1. All dimensions to be checked on site.
- 2. Any discrepancies to be reported back to CR Design Services.

OS Map Licence
OS Map data supplied by Copla Ltd., trading as
UKPlanningMaps.com a licensed Ordnance Survey partner
(100054135). Data licenced for 1 year, expires 05 August
2022. Unique plan reference: v1c/672132/910350

— Land within application boundary


Rev. Date Description

DRAWING NO	DATE	DRAWING	PROJECT
1616-01	04.08.21	SITE LOCATION AND BLOCK PLAN	5 GAMERIGGS ROAD WHITEHAVEN CA28 9RA
DRAWN	SCALE		
JJ	AS SHOWN @ A1		

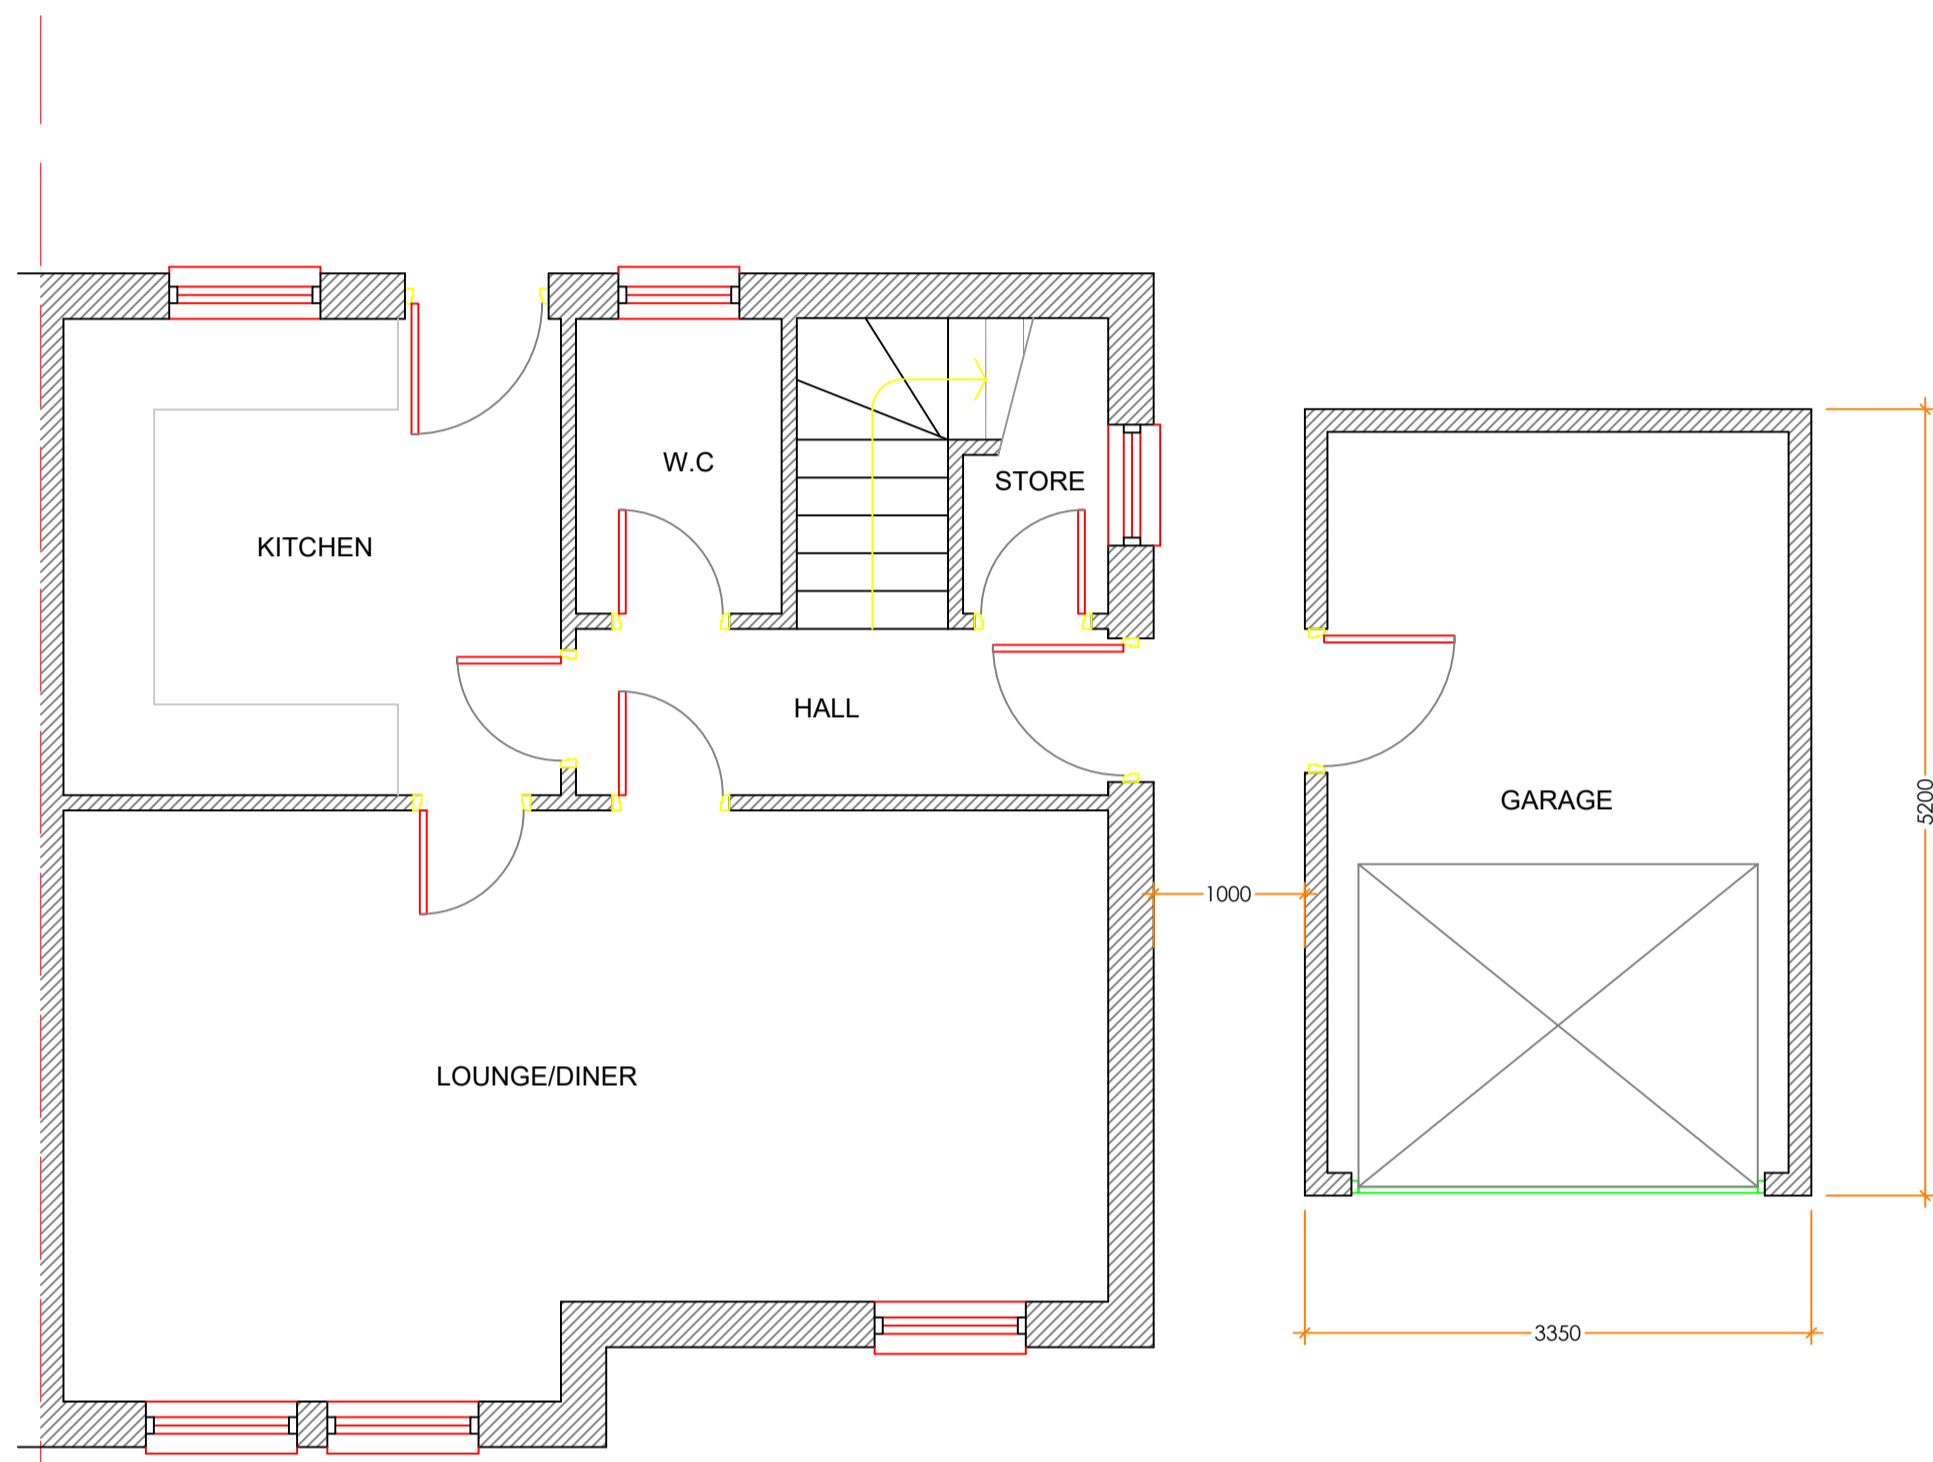


EXISTING GROUND FLOOR PLAN

The Existing Garage is Constructed of Pre-cast Sectional cement Slabs, with a corrugated Cement Sheeting Roof
 The Garage is to be Dismantle & Reconstructed to the Right of the new Construction.

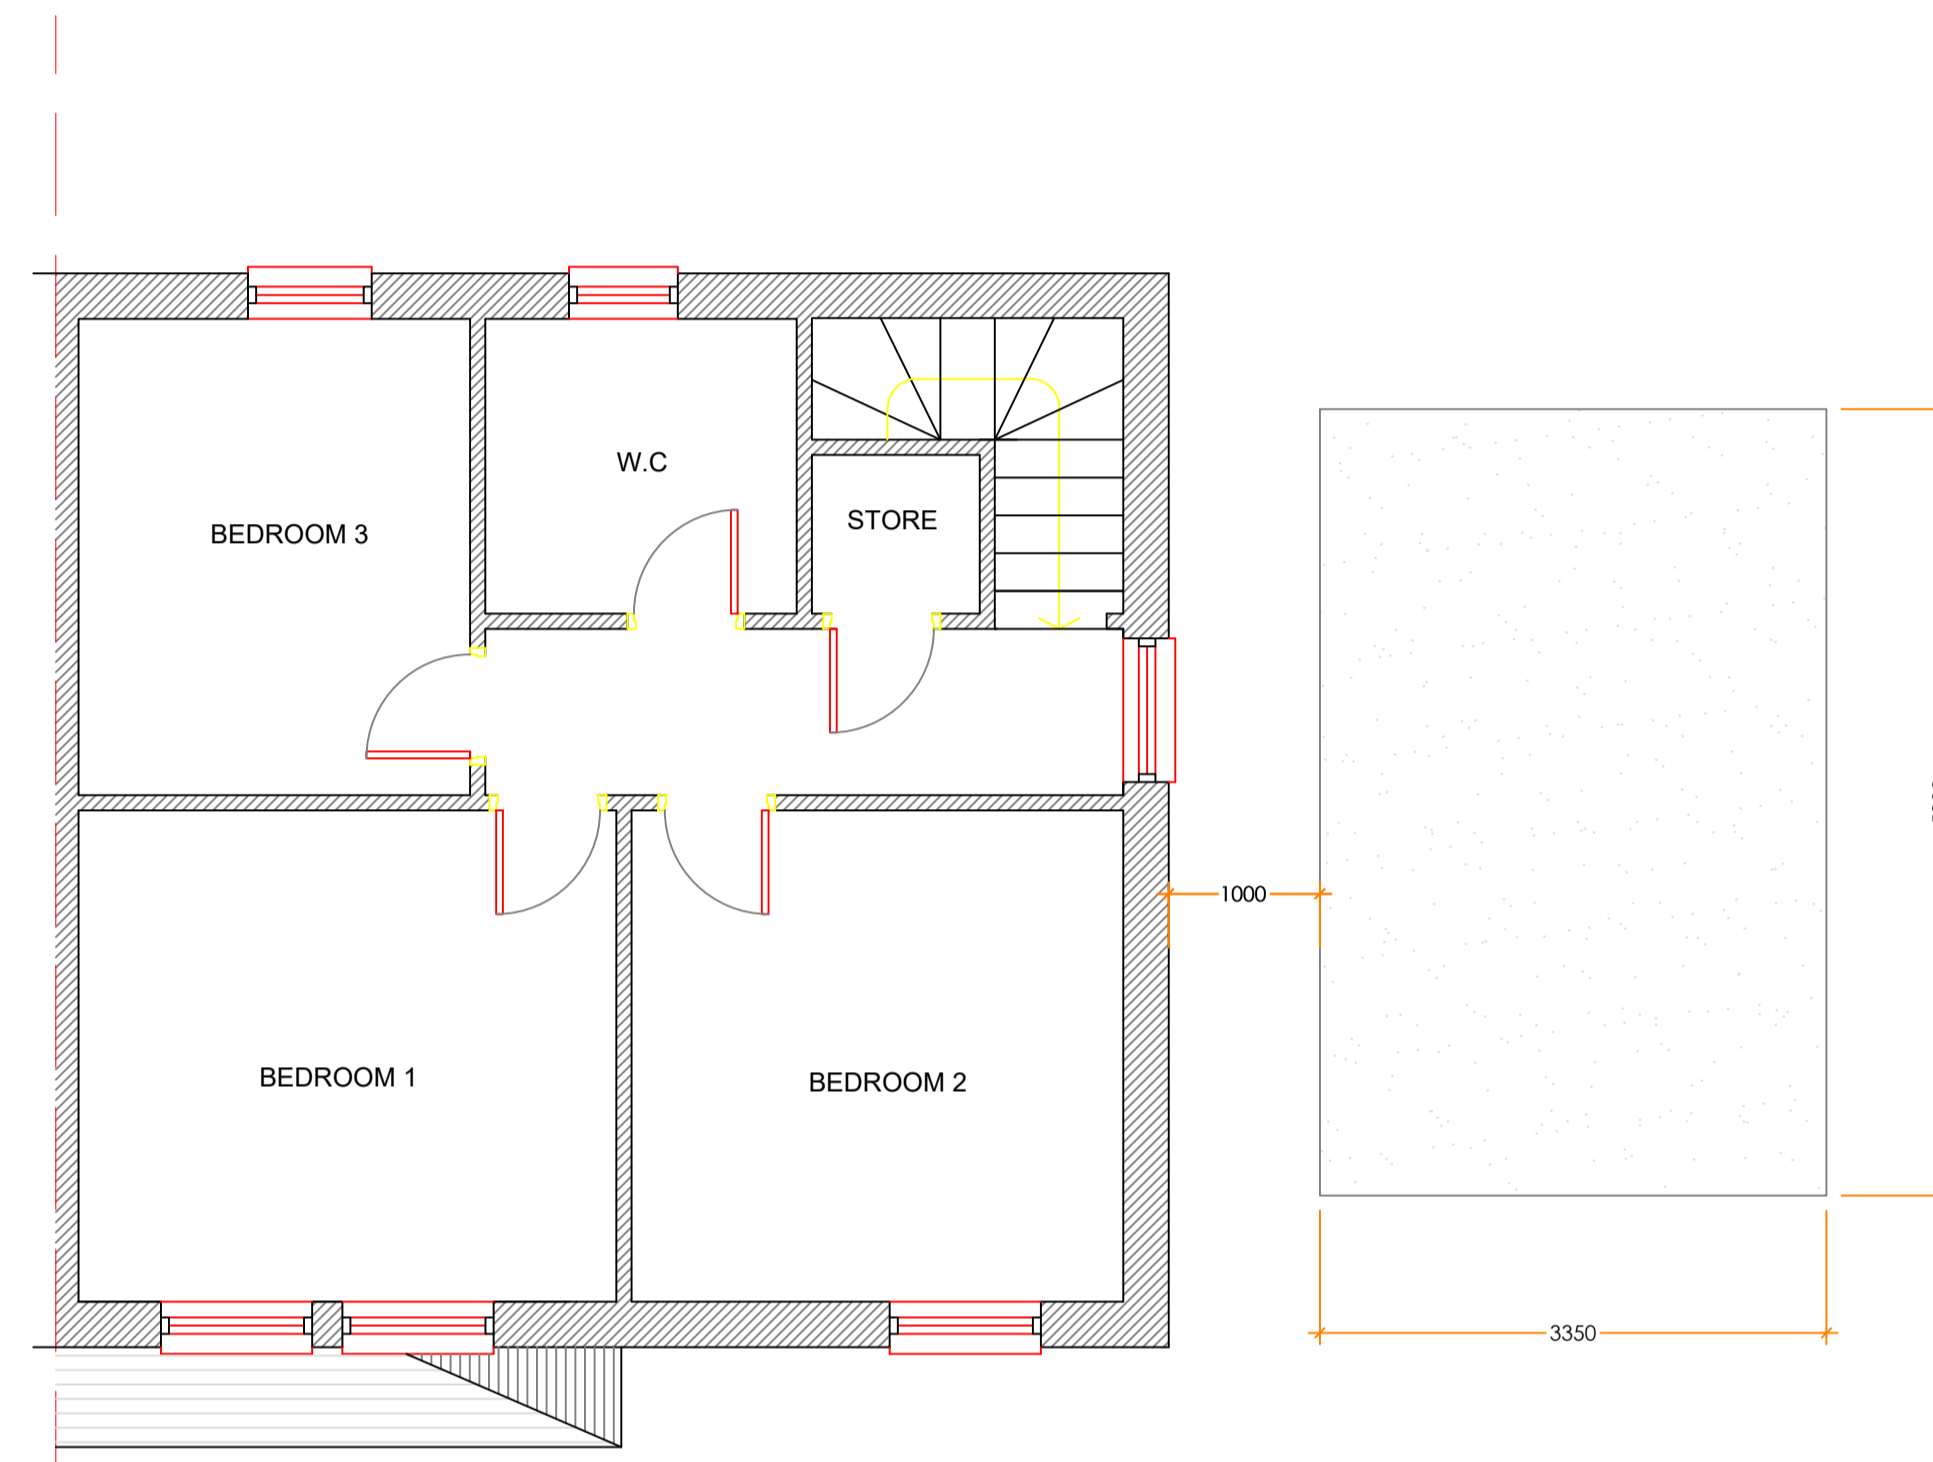

EXISTING FIRST FLOOR PLAN

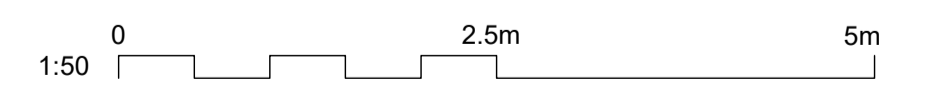

02 EXISTING FLOOR PLANS
 SCALE 1:50 @ A1

CRDesignServices
 Salvus House, Aykley Heads,
 Durham, DH1 5TS
 sales@crdesignservices.co.uk
 www.crdesignservices.co.uk
 Tel: 0191 645 6000

NOTES:
 1. All dimensions to be checked on site.
 2. Any discrepancies to be reported back to CR Design Services.

Rev.	Date	Description

DRAWING NO	1616-02
DRAWN	JJ


DATE	04.08.21
SCALE	1:50 @ A1

DRAWING	EXISTING FLOOR PLANS
---------	----------------------

PROJECT	5 GAMERIGGS ROAD WHITEHAVEN CA28 9RA
---------	--




EXISTING FRONT ELEVATION

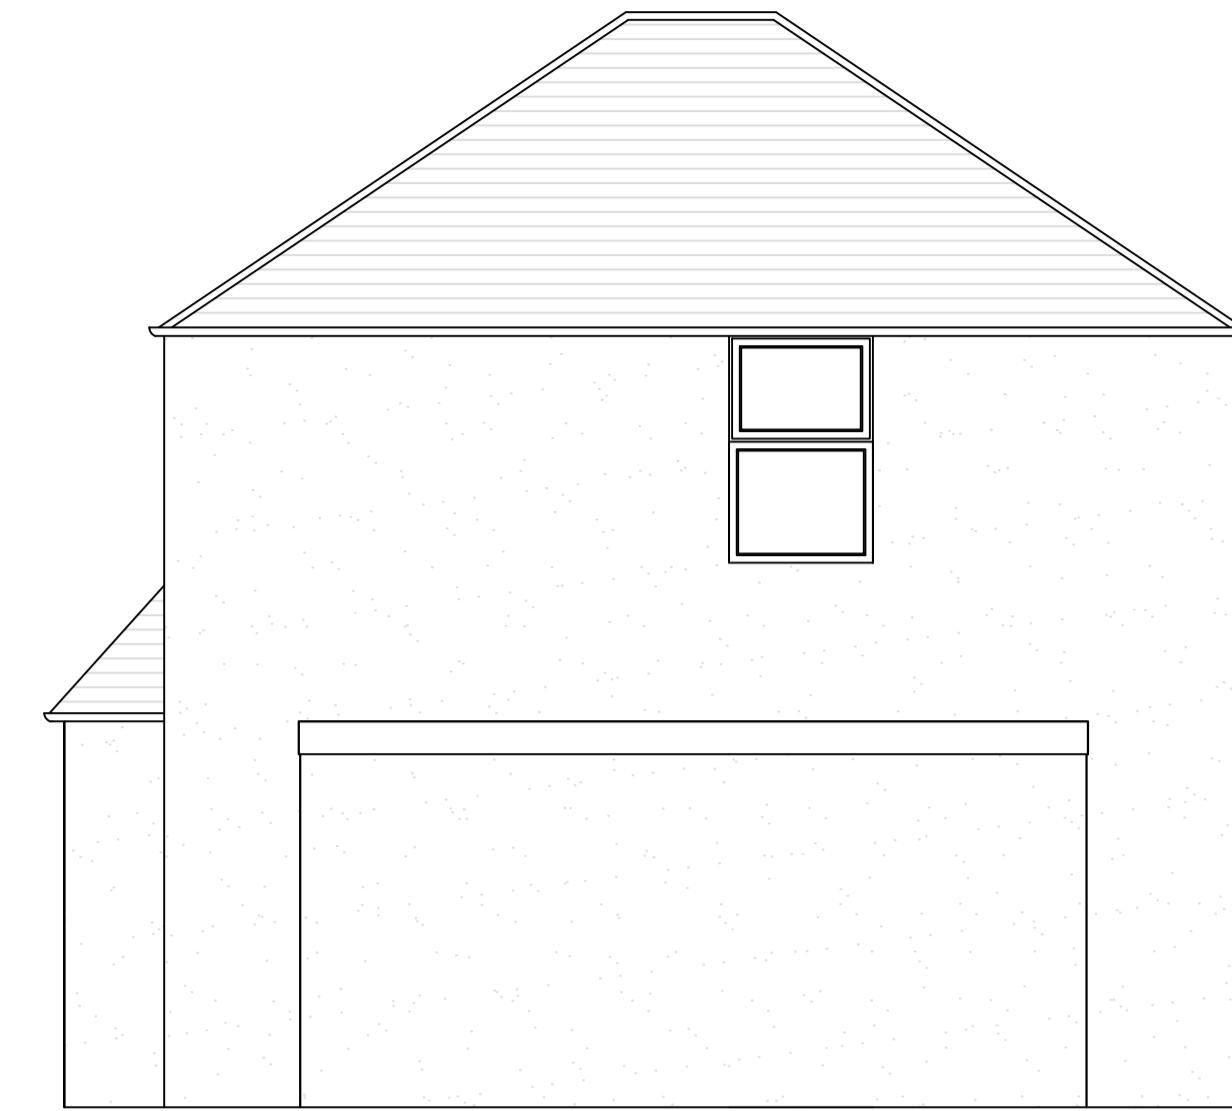


EXISTING SIDE ELEVATION



EXISTING BACK ELEVATION

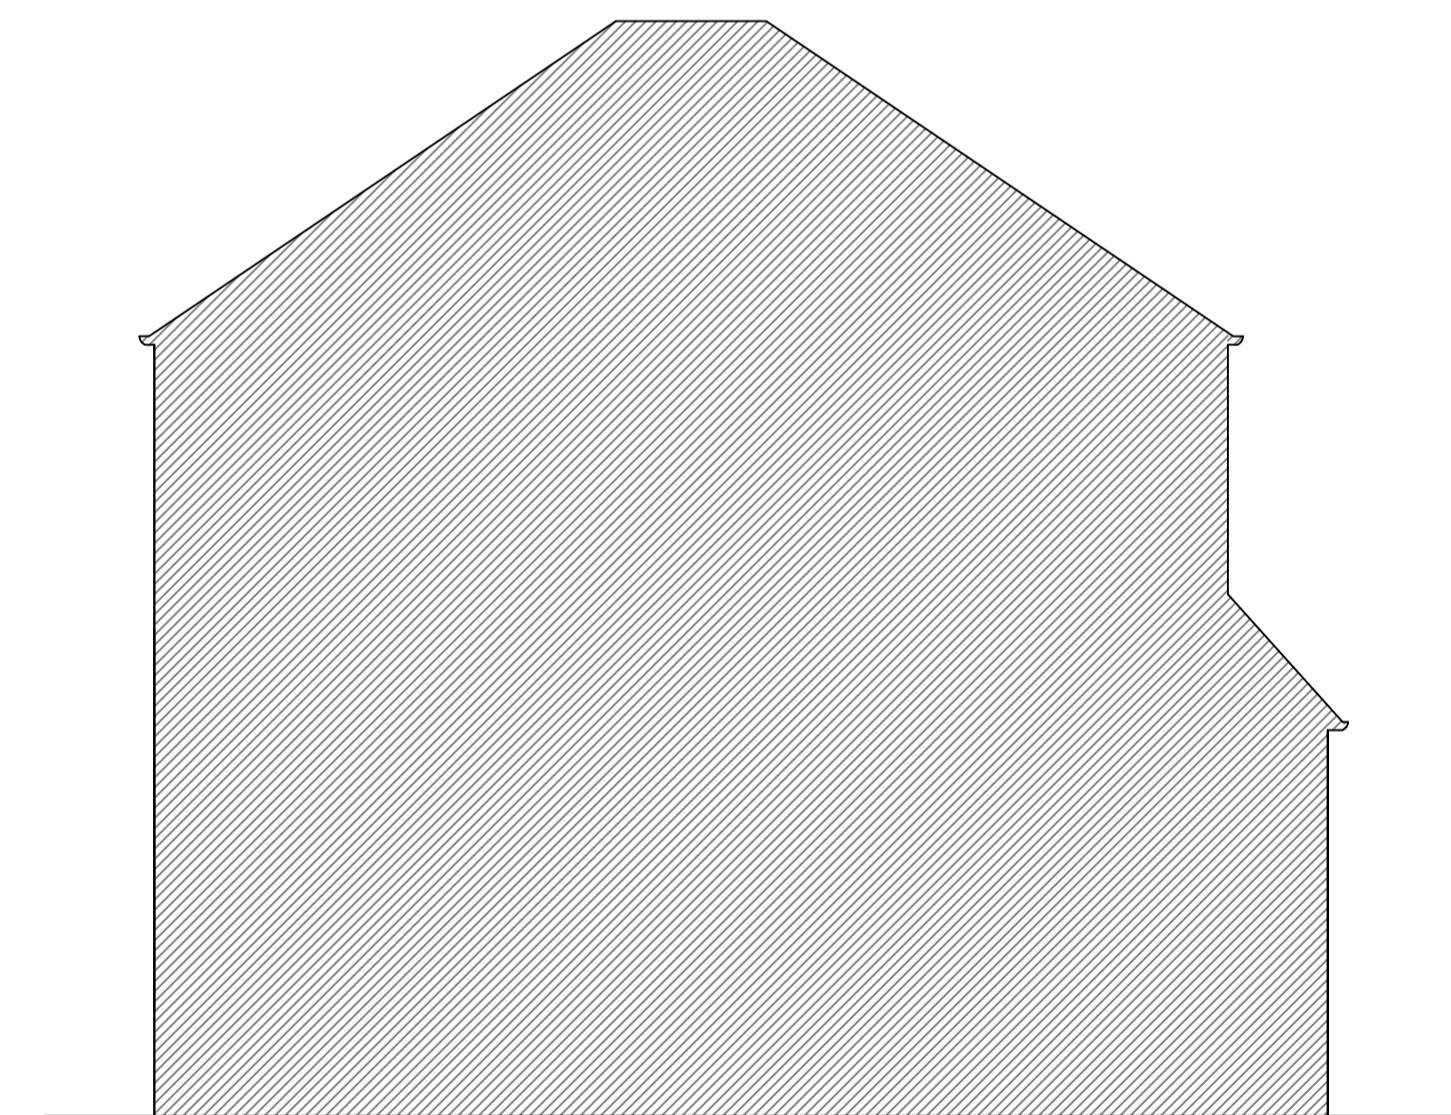

EXISTING SIDE ELEVATION

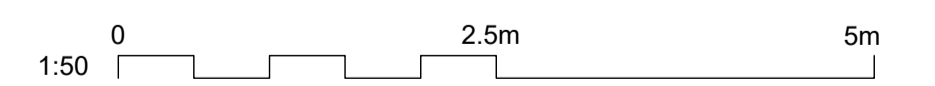

03 EXISTING ELEVATIONS
SCALE 1:50 @ A1

CRDesignServices





Salvus House, Aykley Heads,
Durham, DH1 5TS
sales@crdesignservices.co.uk
www.crdesignservices.co.uk
Tel: 0191 645 6000

NOTES:

1. All dimensions to be checked on site.
2. Any discrepancies to be reported back to CR Design Services.

Rev. Date Description

DRAWING NO	DATE	DRAWING	PROJECT
1616-03	04.08.21	EXISTING ELEVATIONS	5 GAMERIGGS ROAD WHITEHAVEN CA28 9RA
DRAWN	SCALE		
JJ	1:50 @ A1		

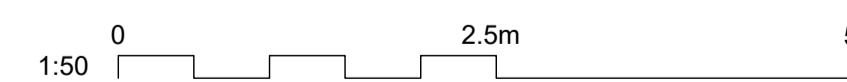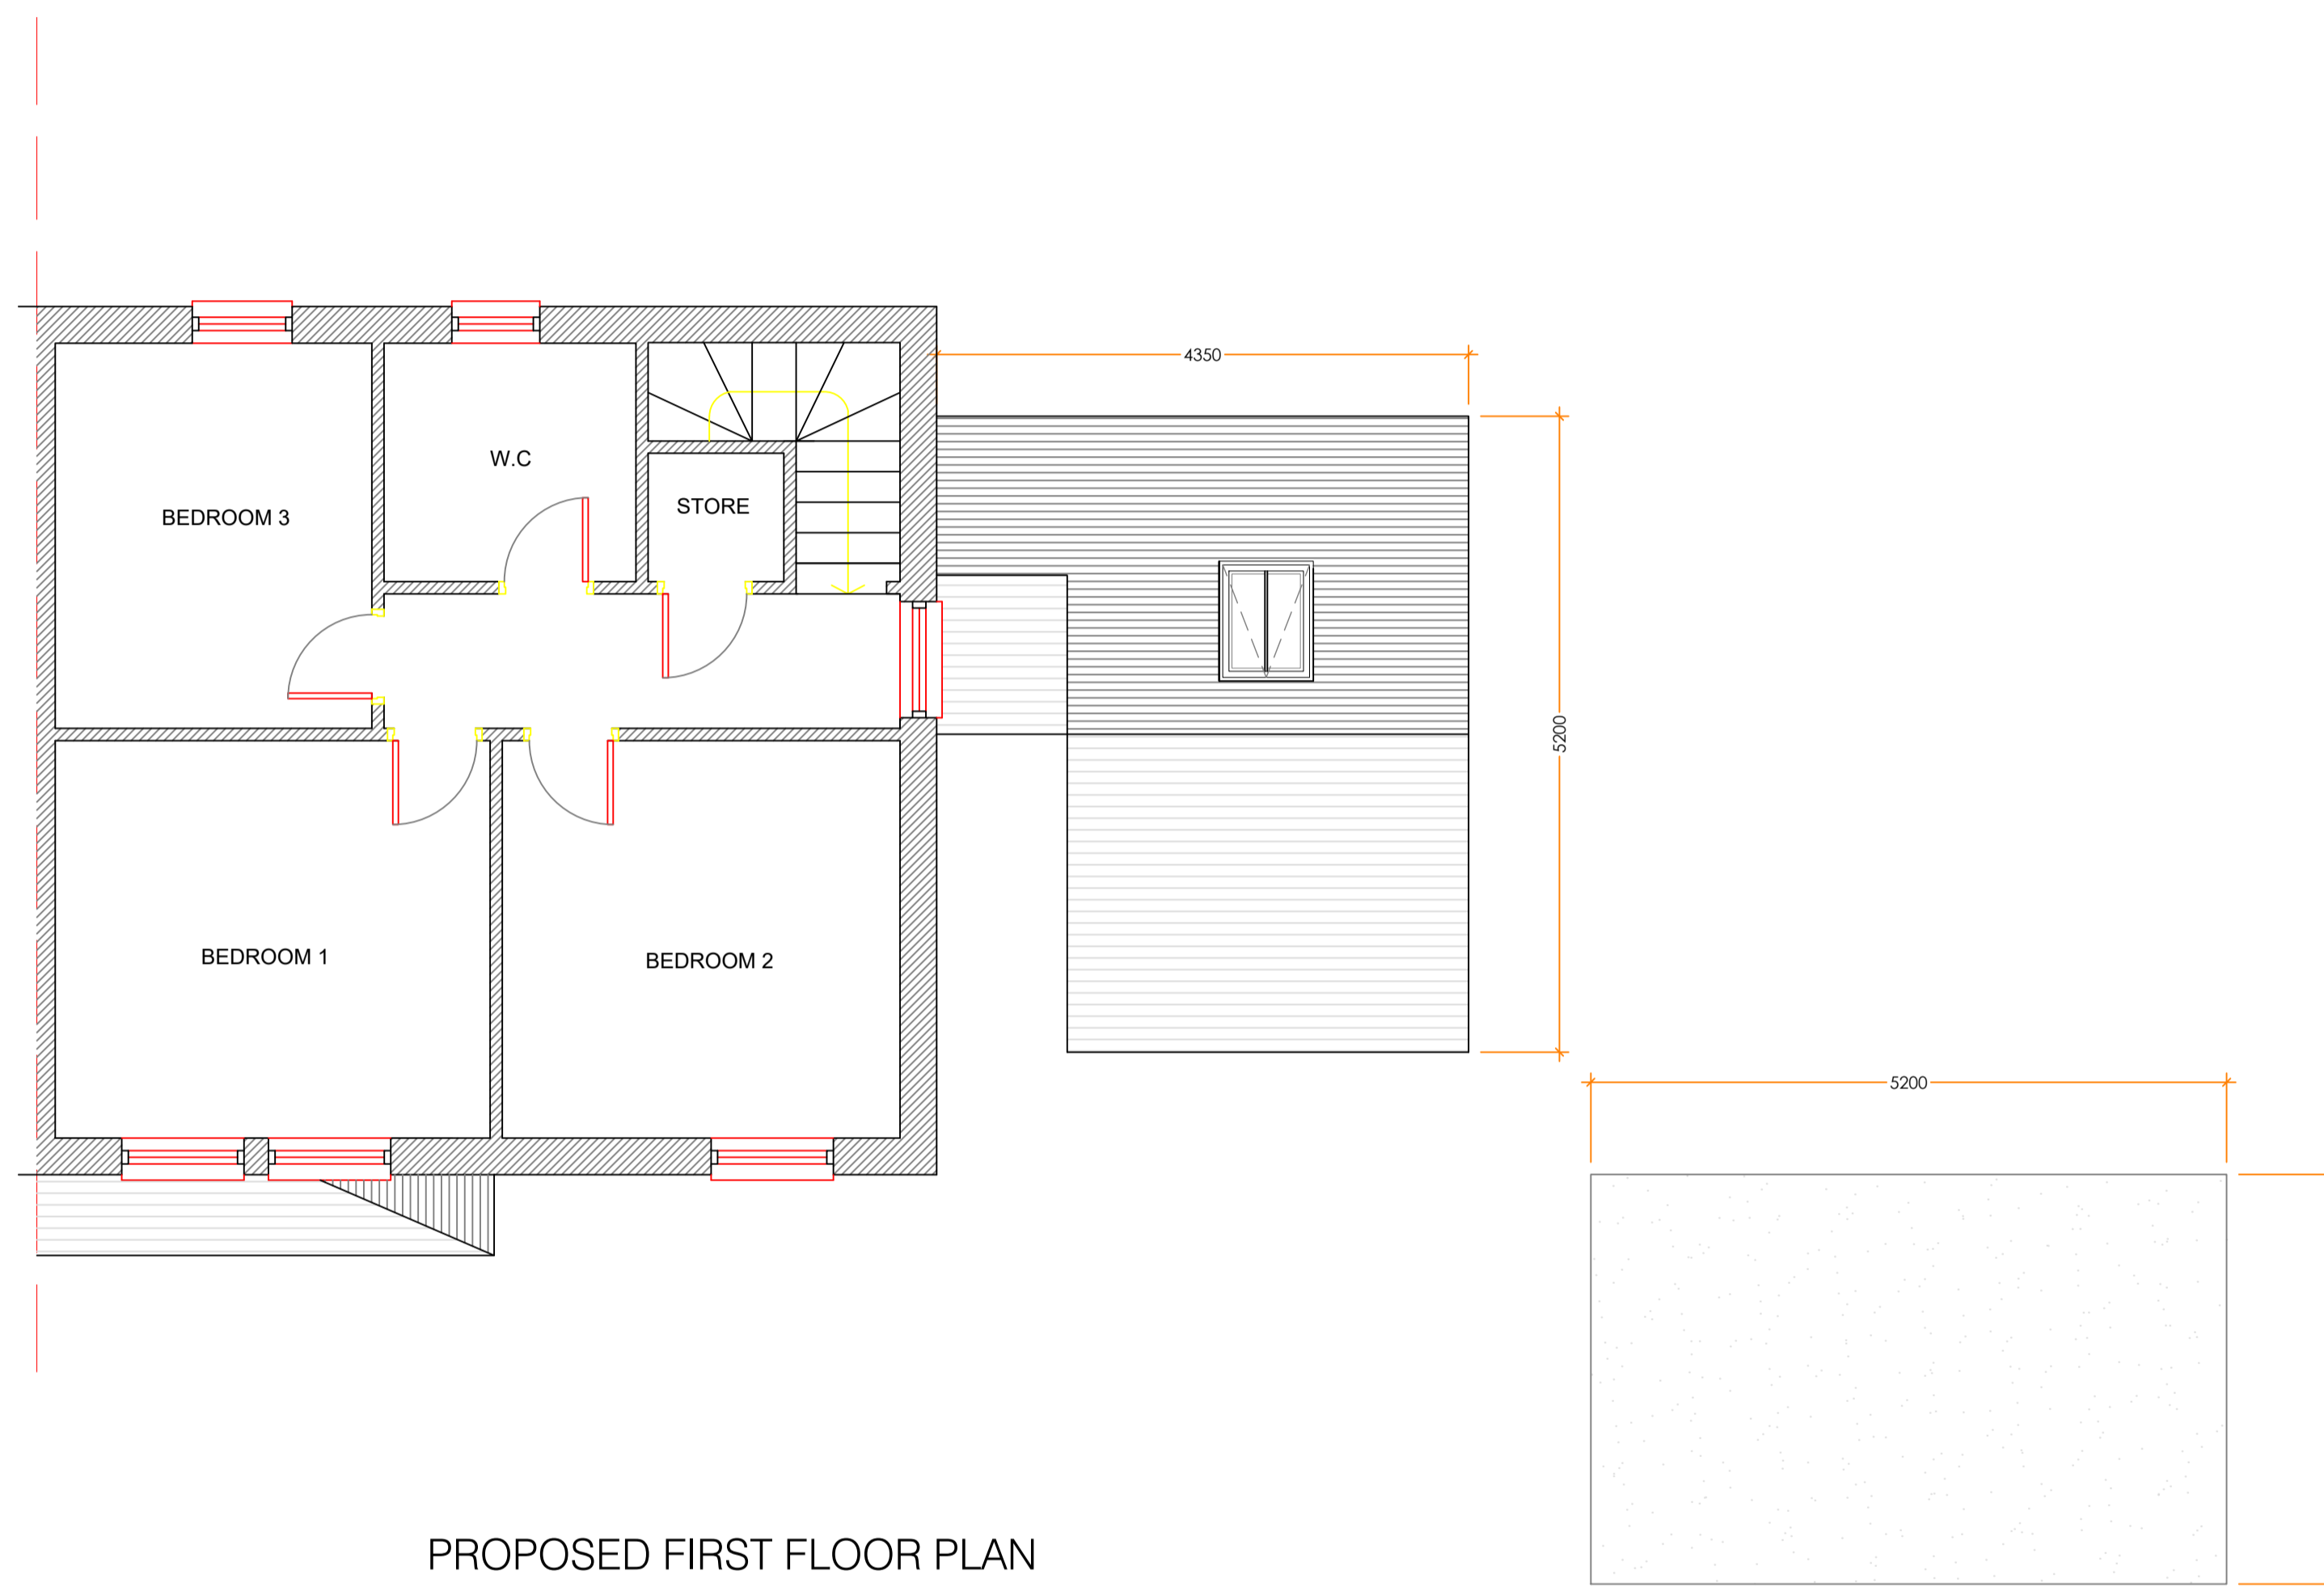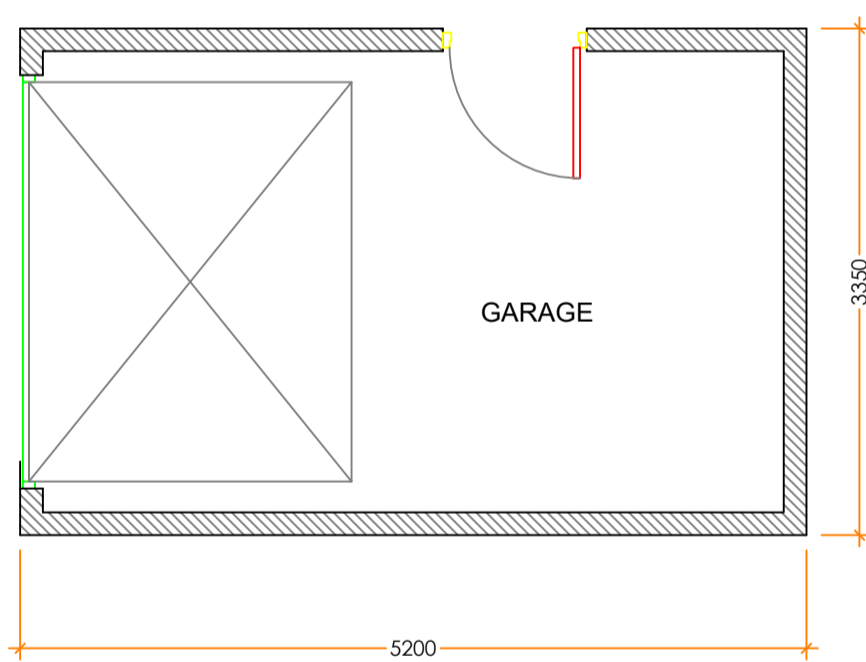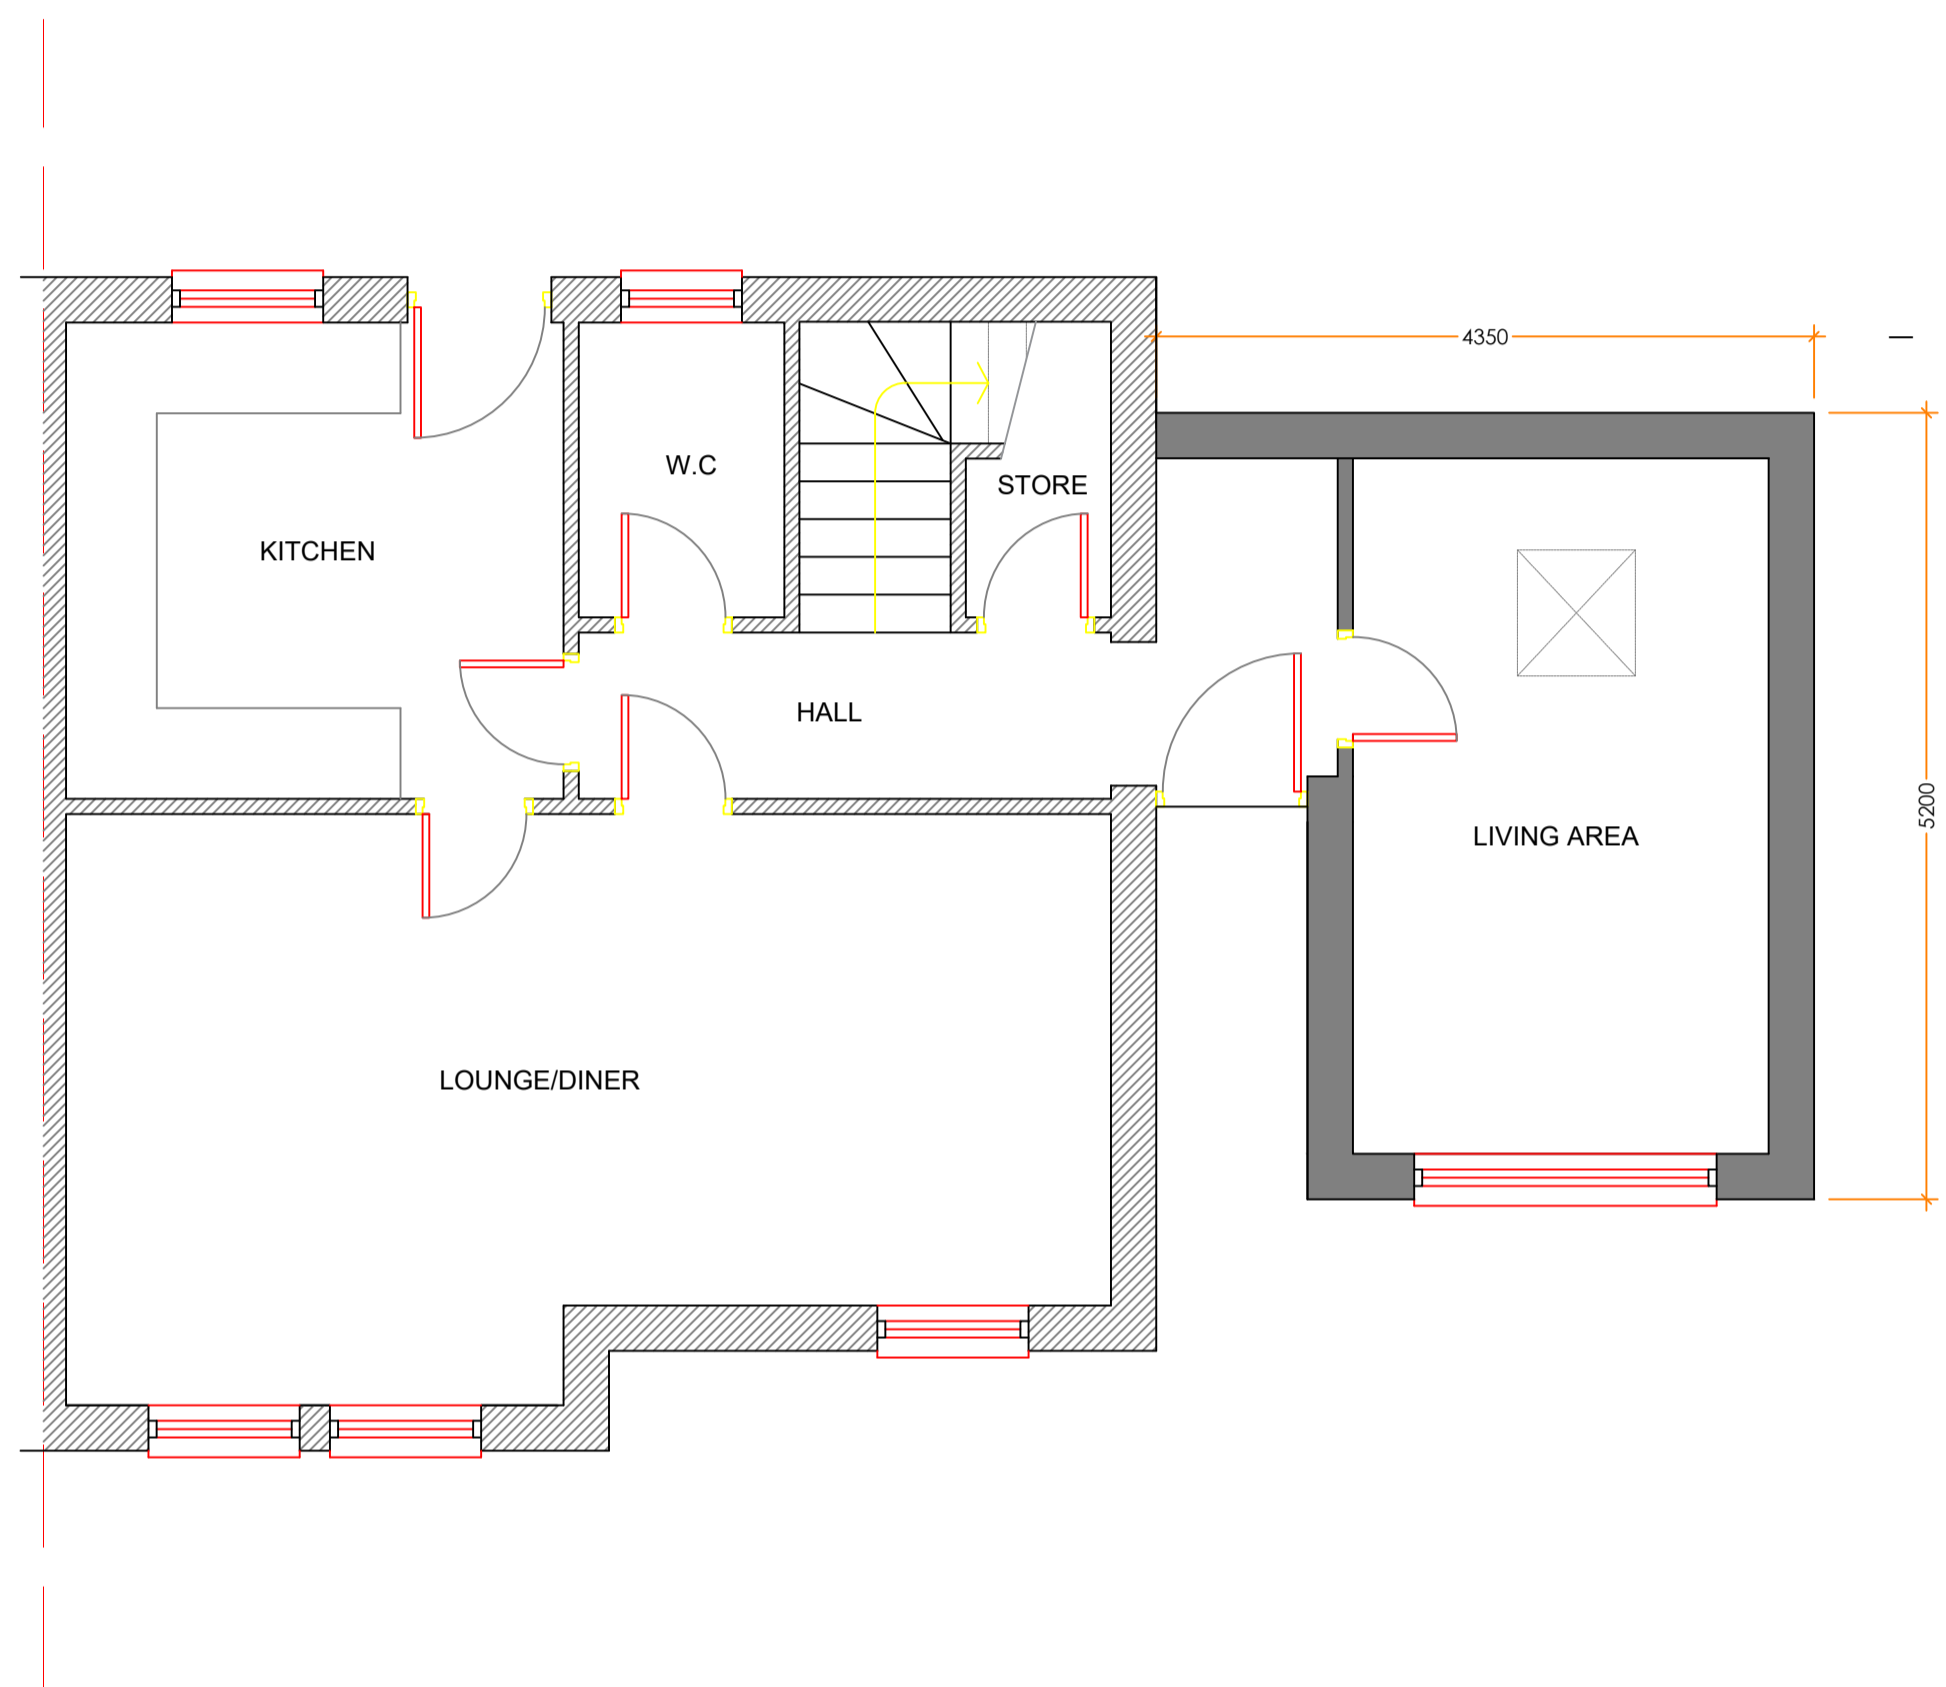

04 PROPOSED FLOOR PLANS
SCALE 1:50 @ A1

CR Design Services

Salvus House, Aykley Heads,
Durham, DH1 5TS
sales@crdesignservices.co.uk
www.crdesignservices.co.uk
Tel: 0191 645 6000

NOTES:

1. All dimensions to be checked on site.
2. Any discrepancies to be reported back to CR Design Services.

Rev. Date Description

DRAWING NO

DATE

DRAWING

PROJECT

1616-04

04.08.21

PROPOSED FLOOR PLANS

5 GAMERIGGS ROAD
WHITEHAVEN
CA28 9RA

DRAWN


SCALE

JJ


1:50 @ A1




PROPOSED FRONT ELEVATION

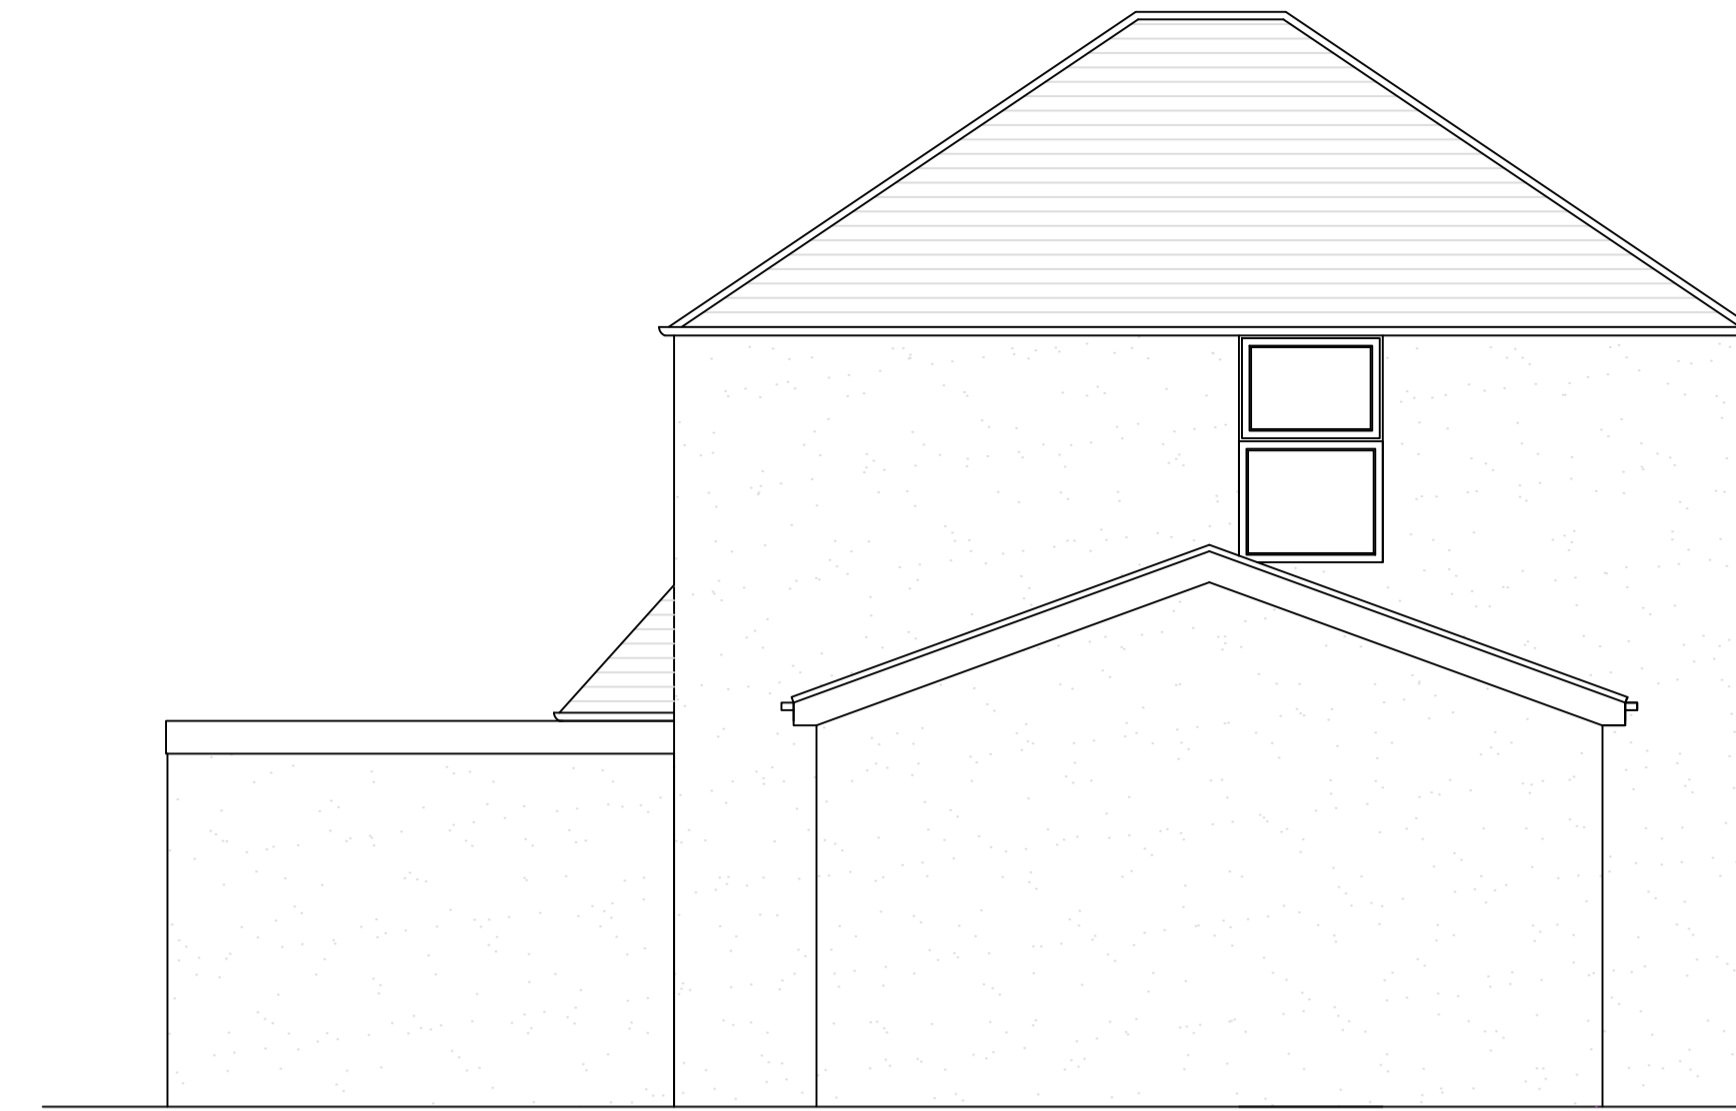


PROPOSED SIDE ELEVATION

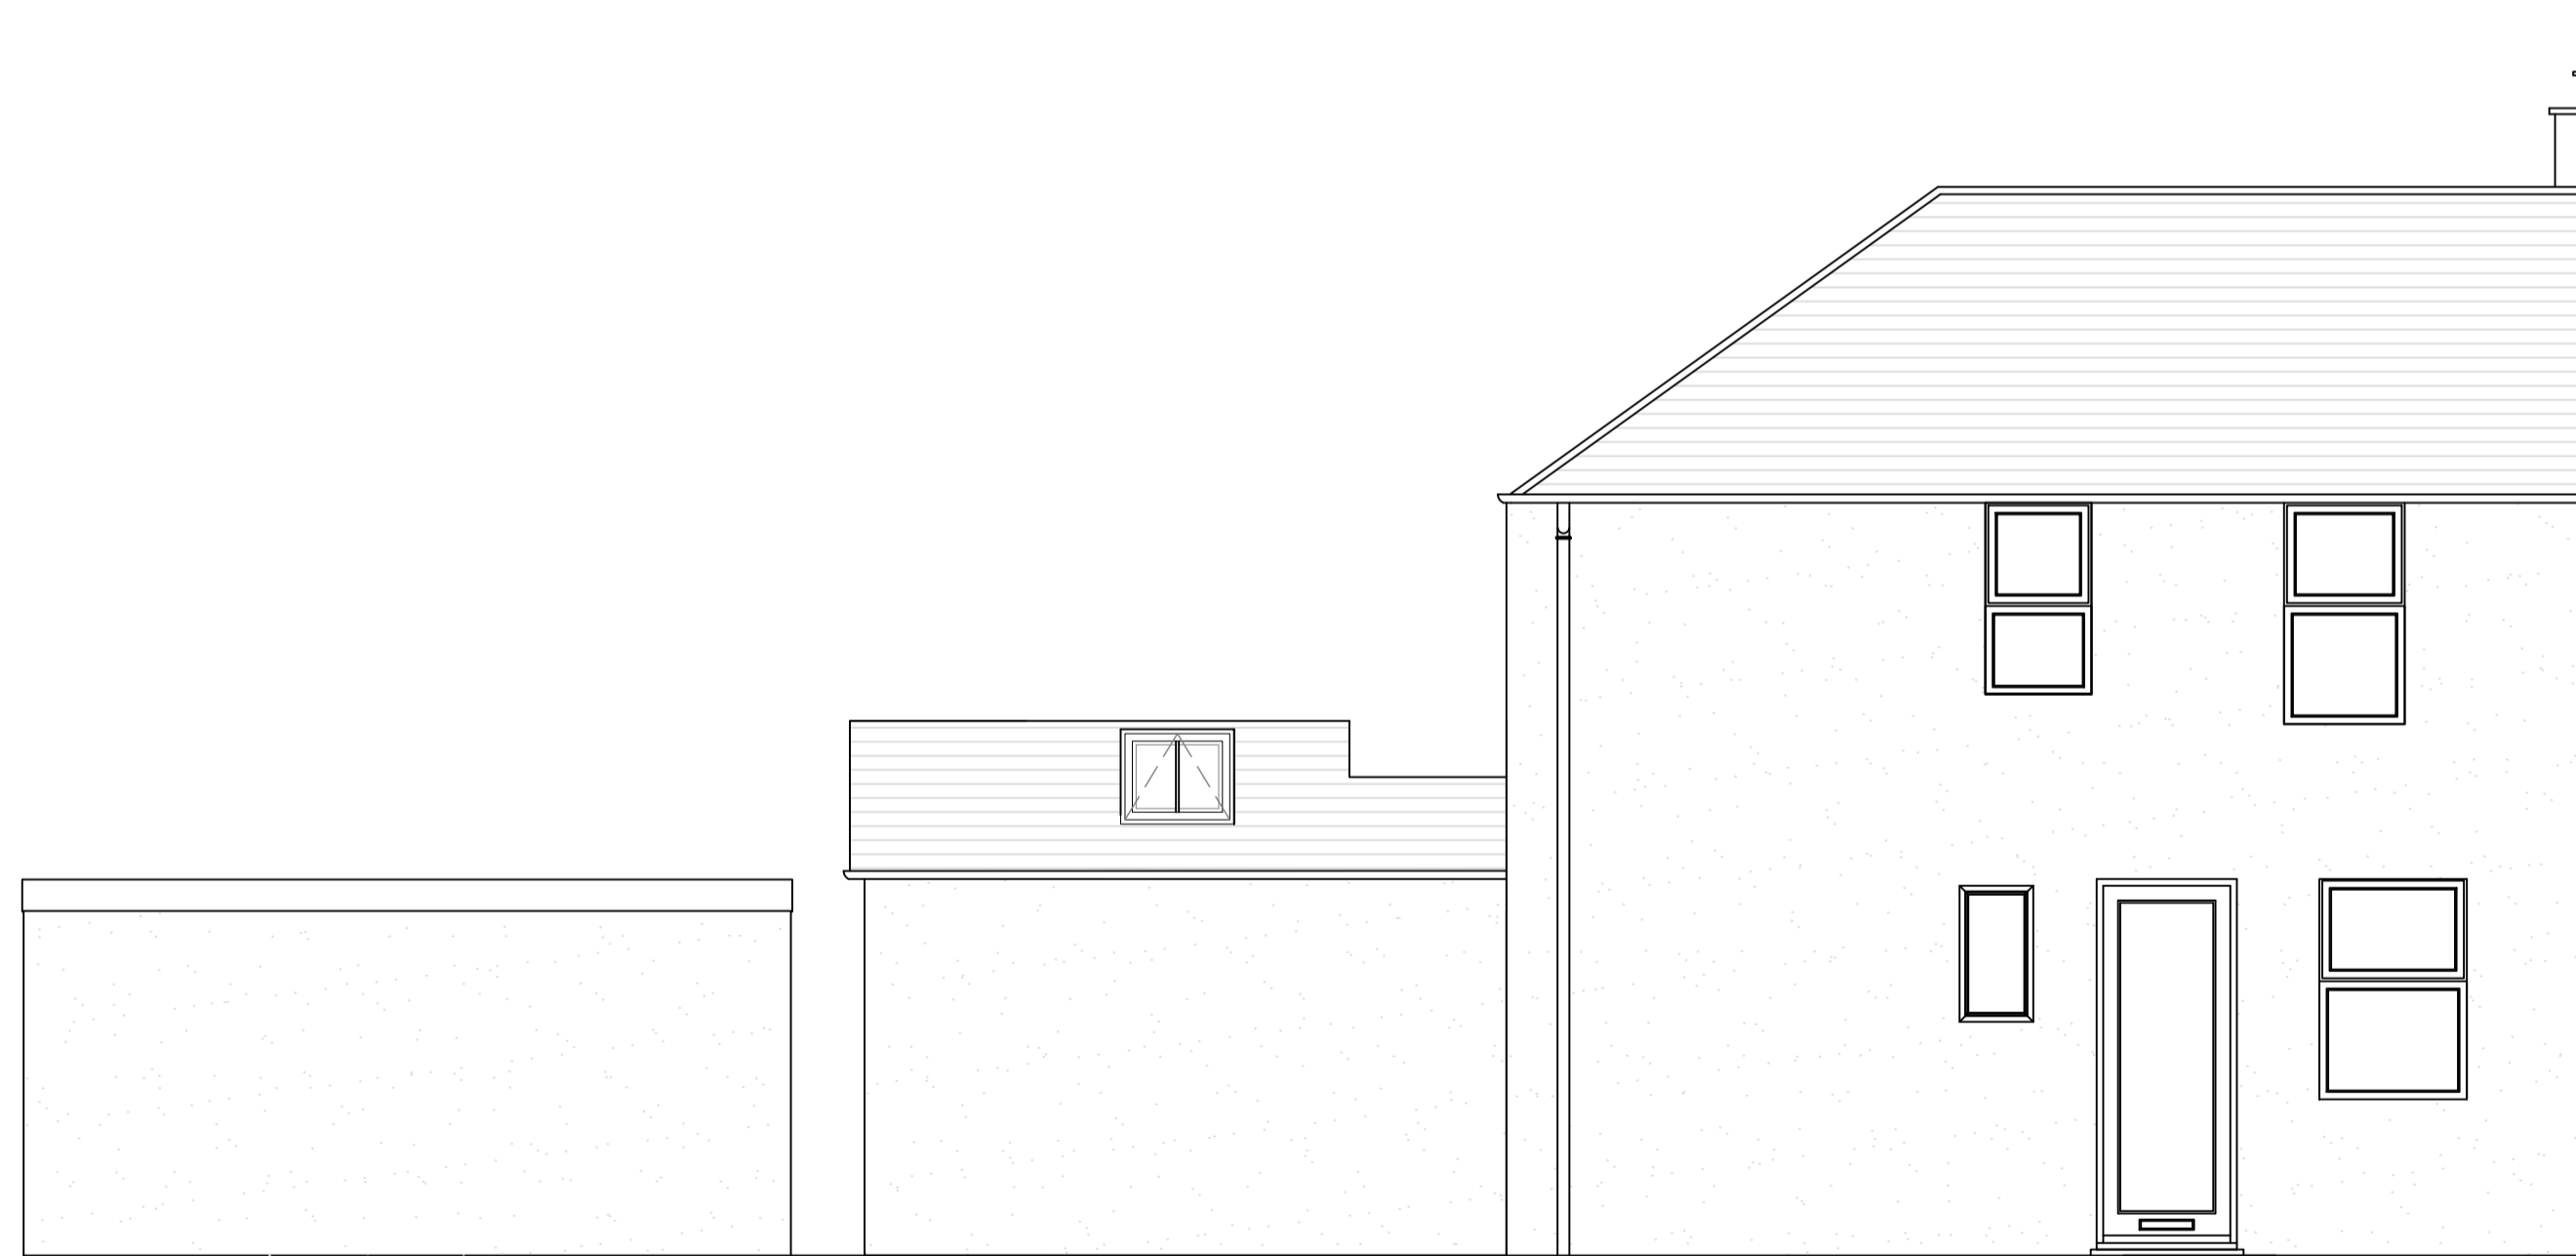

PROPOSED BACK ELEVATION

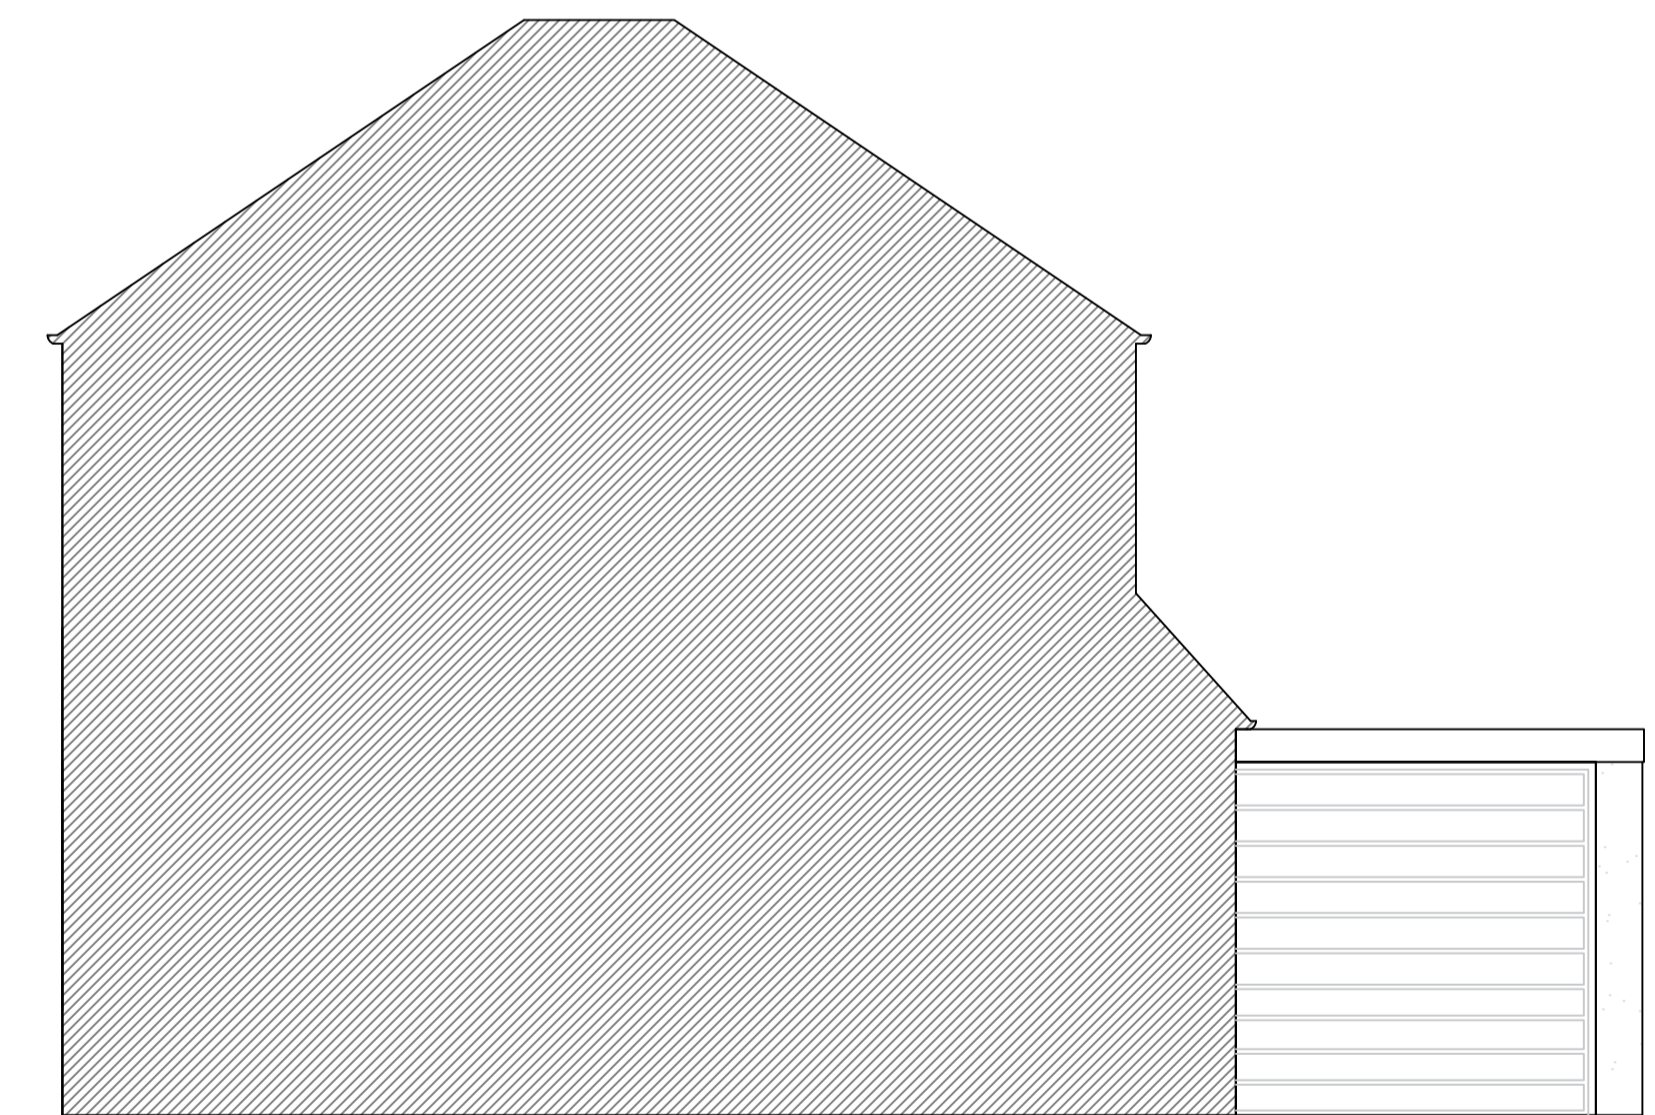

PROPOSED SIDE ELEVATION

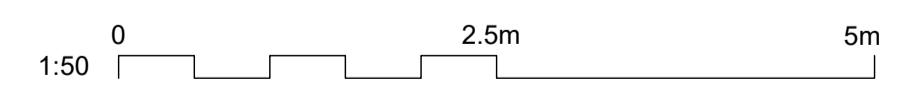

05 PROPOSED ELEVATIONS
SCALE 1:50 @ A1

CRDesignServices


Salvus House, Aykley Heads,
Durham, DH1 5TS
sales@crdesignservices.co.uk
www.crdesignservices.co.uk
Tel: 0191 645 6000

NOTES:


1. All dimensions to be checked on site.
2. Any discrepancies to be reported back to CR Design Services.

Rev. Date Description


DRAWING NO	DATE	DRAWING	PROJECT
1616-05	04.08.21	PROPOSED ELEVATIONS	5 GAMERIGGS ROAD WHITEHAVEN CA28 9RA
DRAWN	SCALE		
JJ	1:50 @ A1		

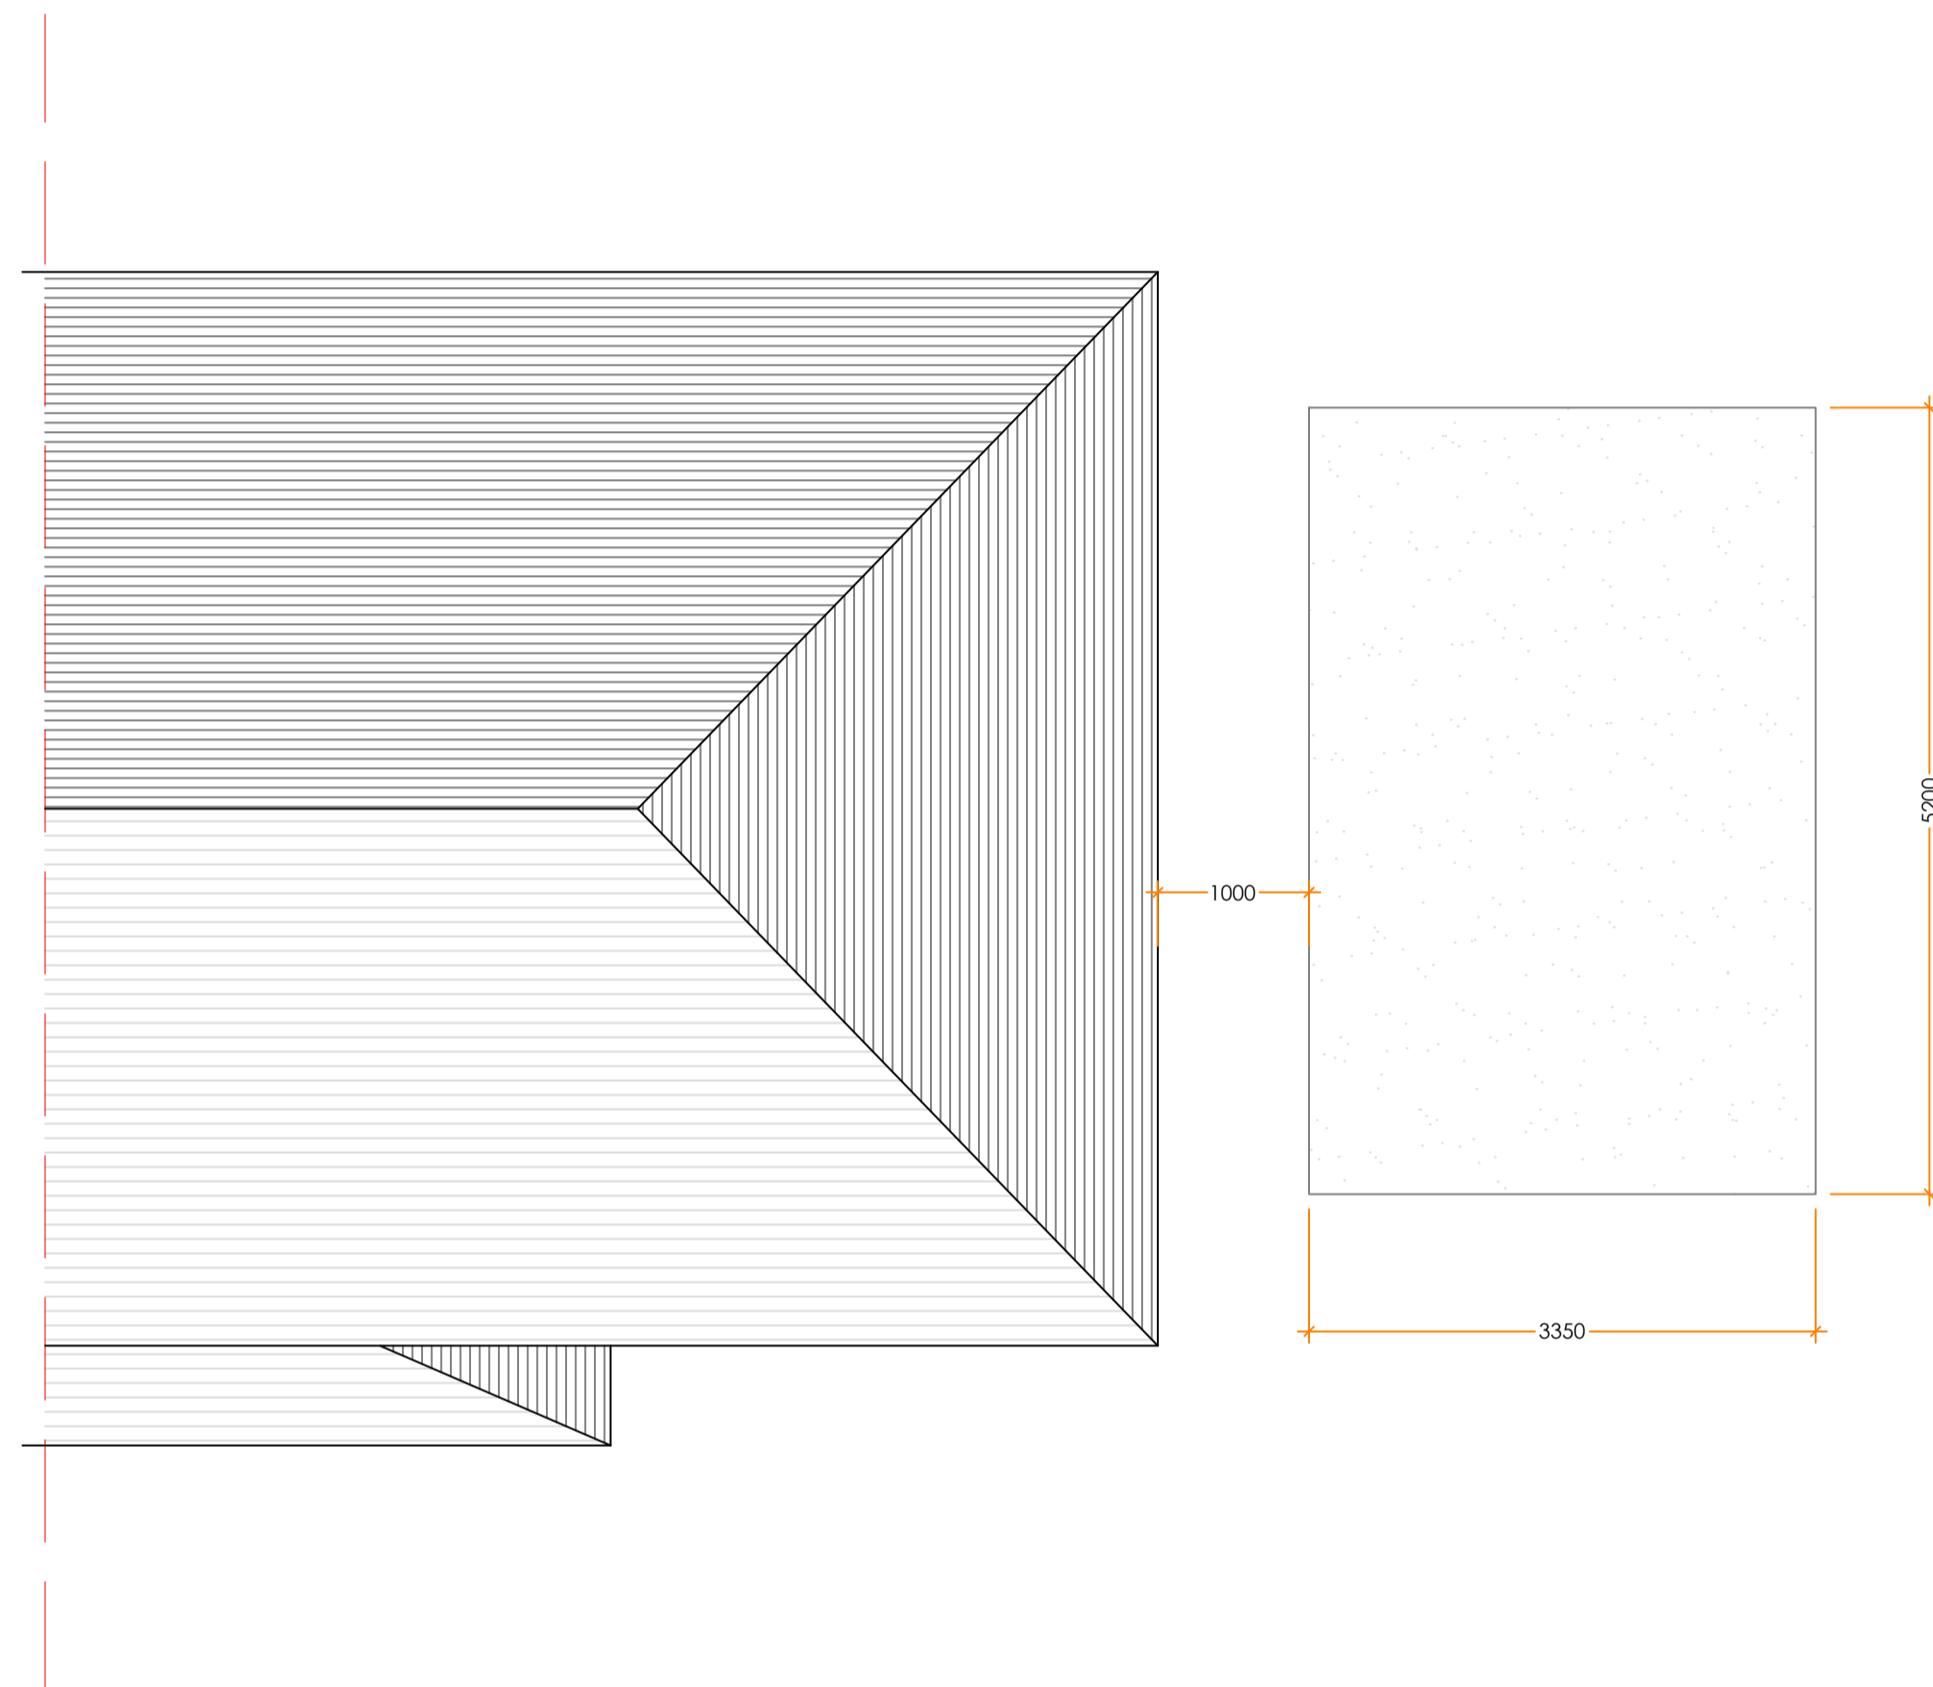

EXISTING ROOF PLAN

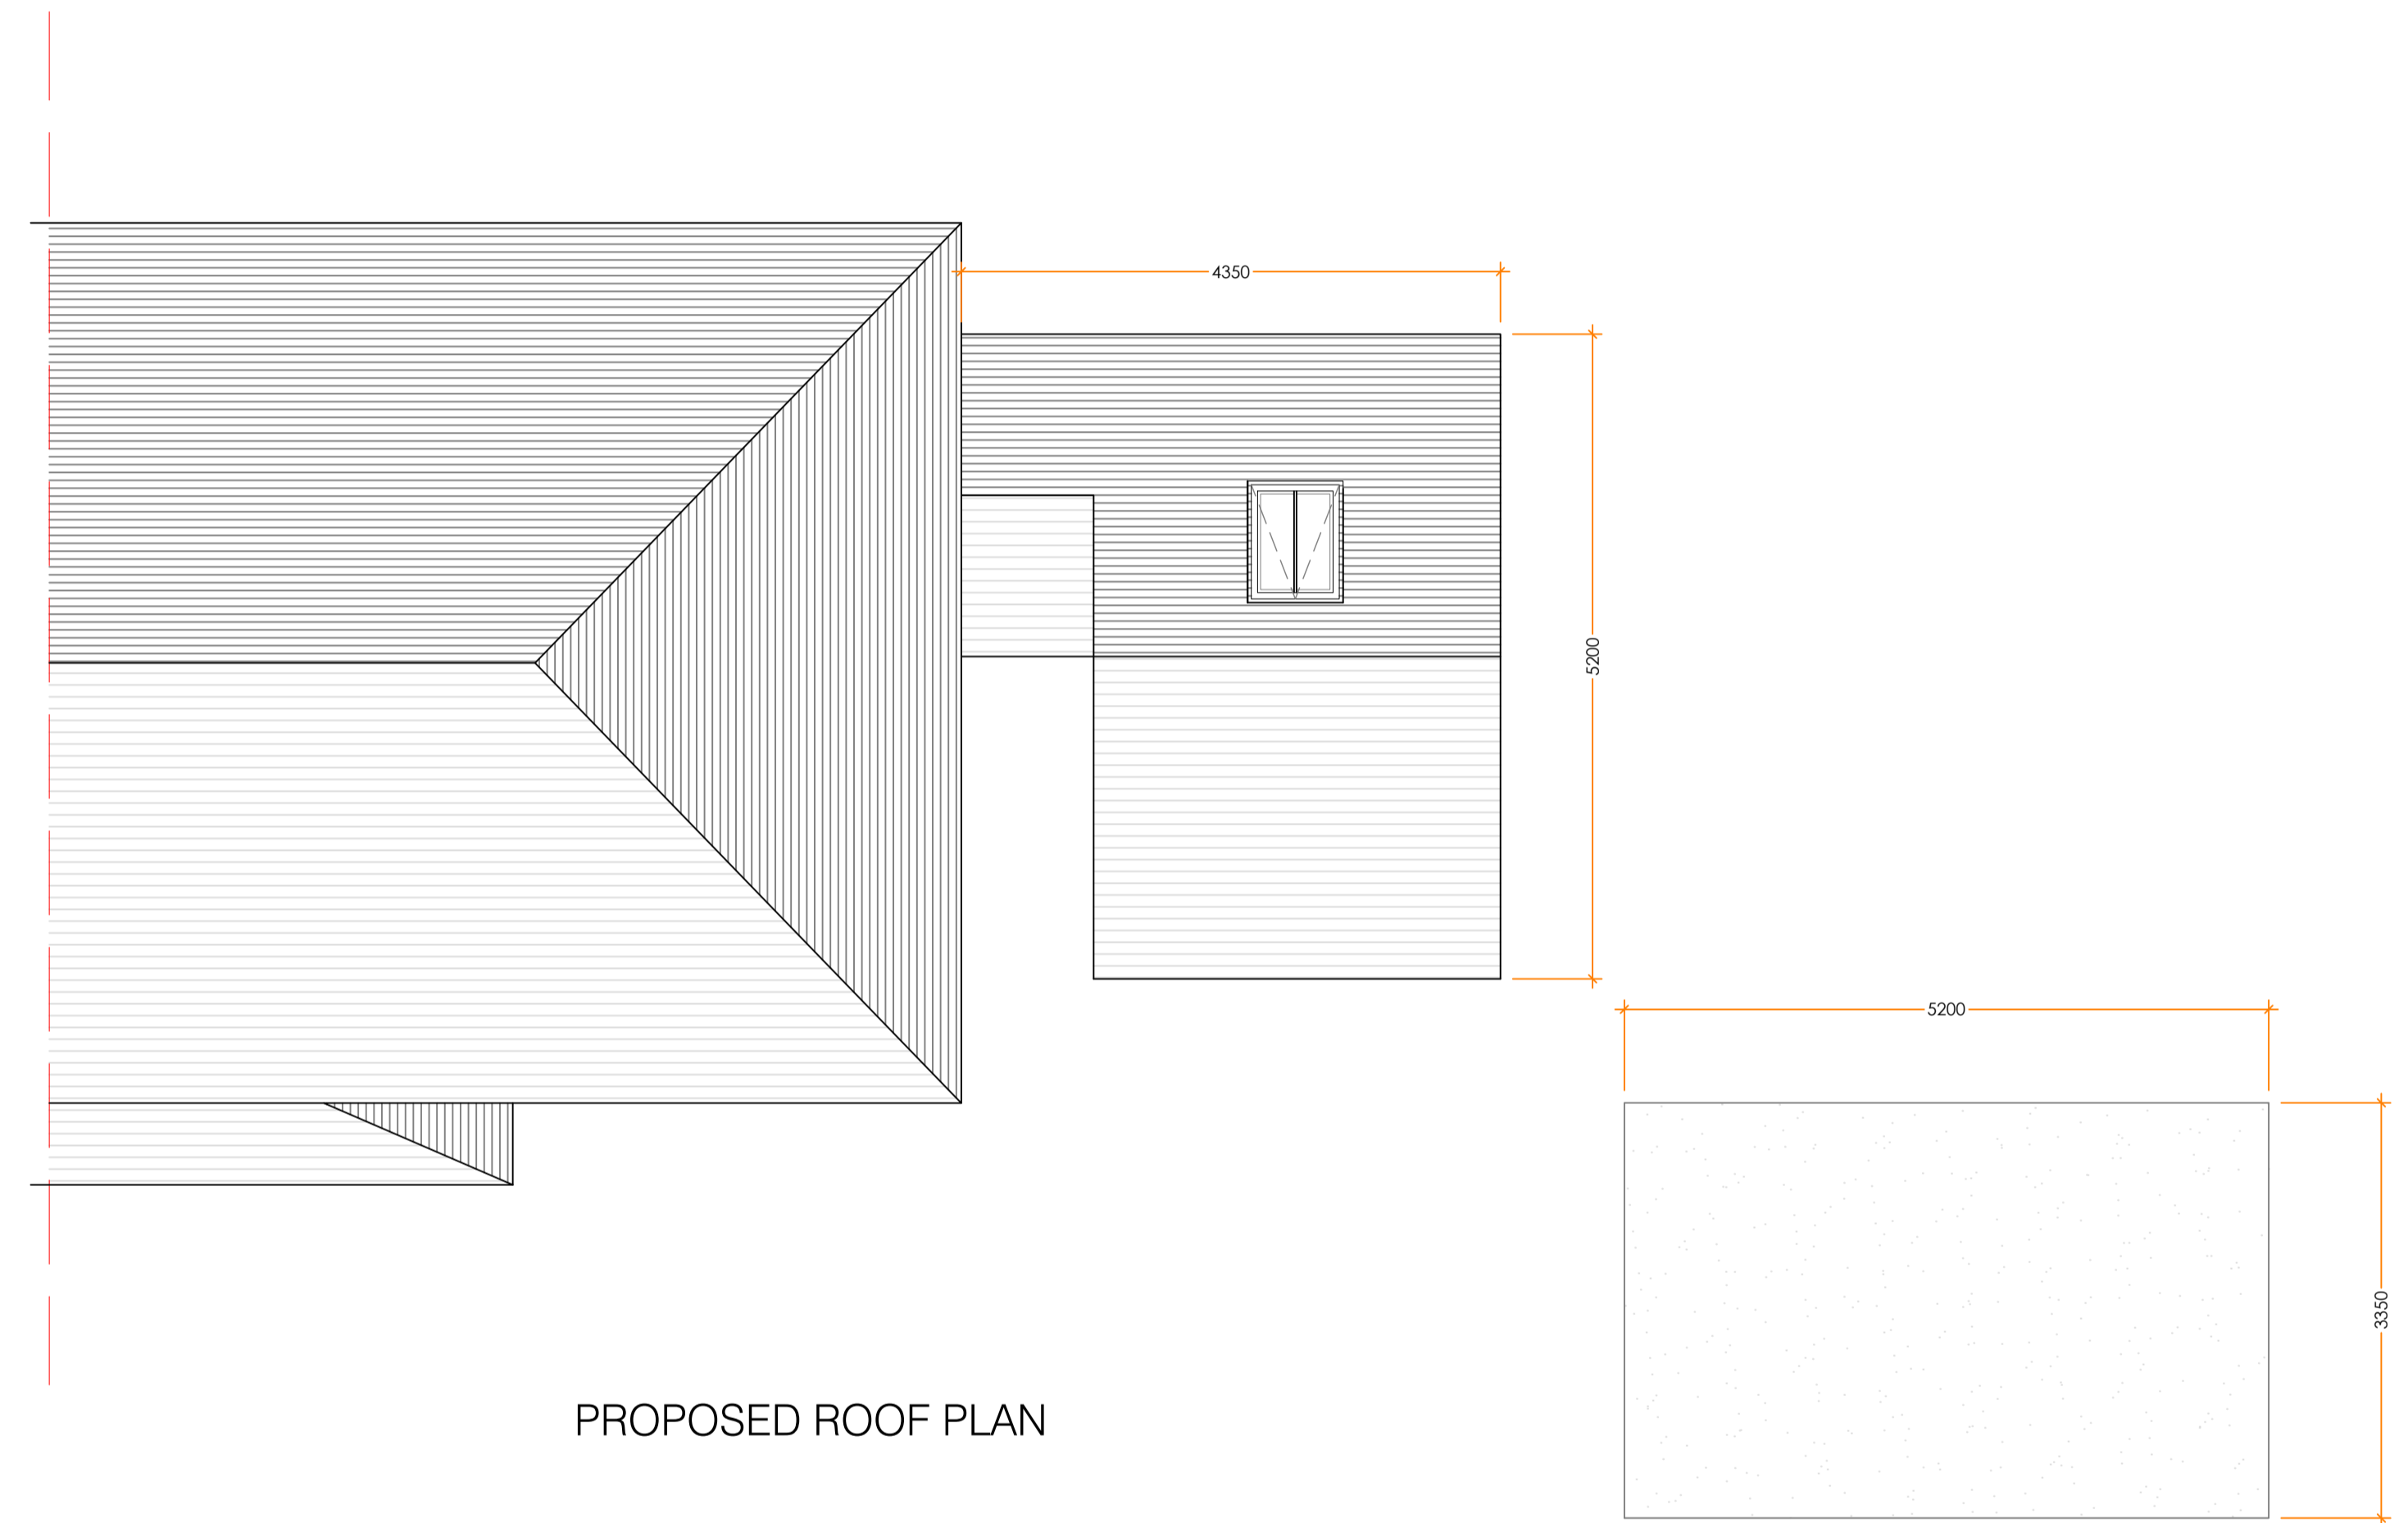

PROPOSED ROOF PLAN

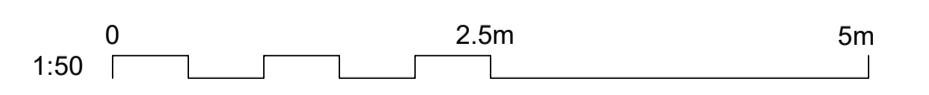

06 ROOF PLANS
SCALE 1:50 @ A1

CRDesignServices
Salvus House, Aykley Heads,
Durham, DH1 5TS
sales@crdesignservices.co.uk
www.crdesignservices.co.uk
Tel: 0191 645 6000

NOTES:

1. All dimensions to be checked on site.
2. Any discrepancies to be reported back to CR Design Services.

Rev. Date Description

DRAWING NO	DATE	DRAWING	PROJECT
1616-06	04.08.21	ROOF PLANS	5 GAMERIGGS ROAD WHITEHAVEN CA28 9RA
DRAWN	SCALE		
JJ	1:50 @ A1		