


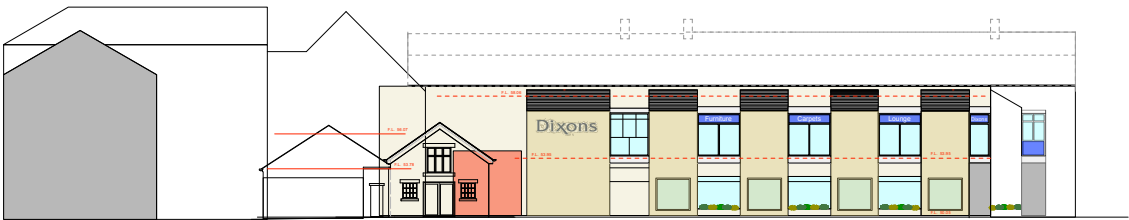

Existing Elevation to Carter Lane




Existing Elevation to Carter Lane




Existing Elevation to Johns Lane




Existing Elevation to Johns Lane

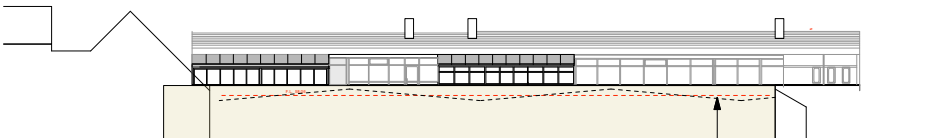


Existing Cafe Elevation to Carter Lane

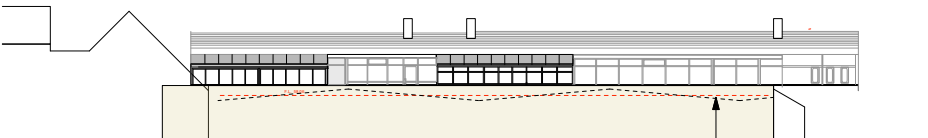


Existing Cafe Elevation to Carter Lane

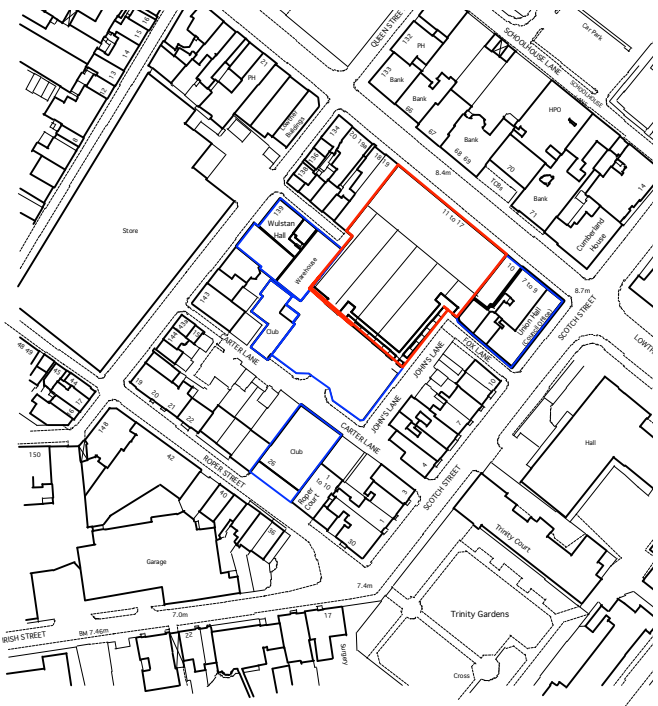


Location Plan scale 1:1250

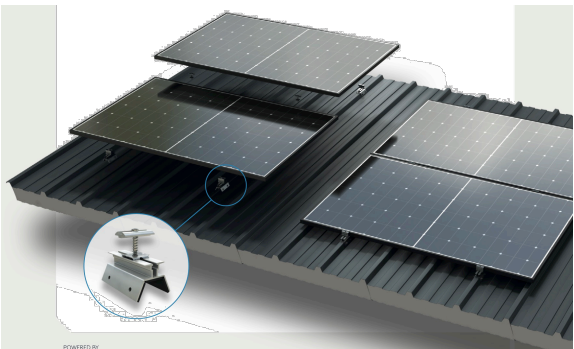

Proposed solar pv panels

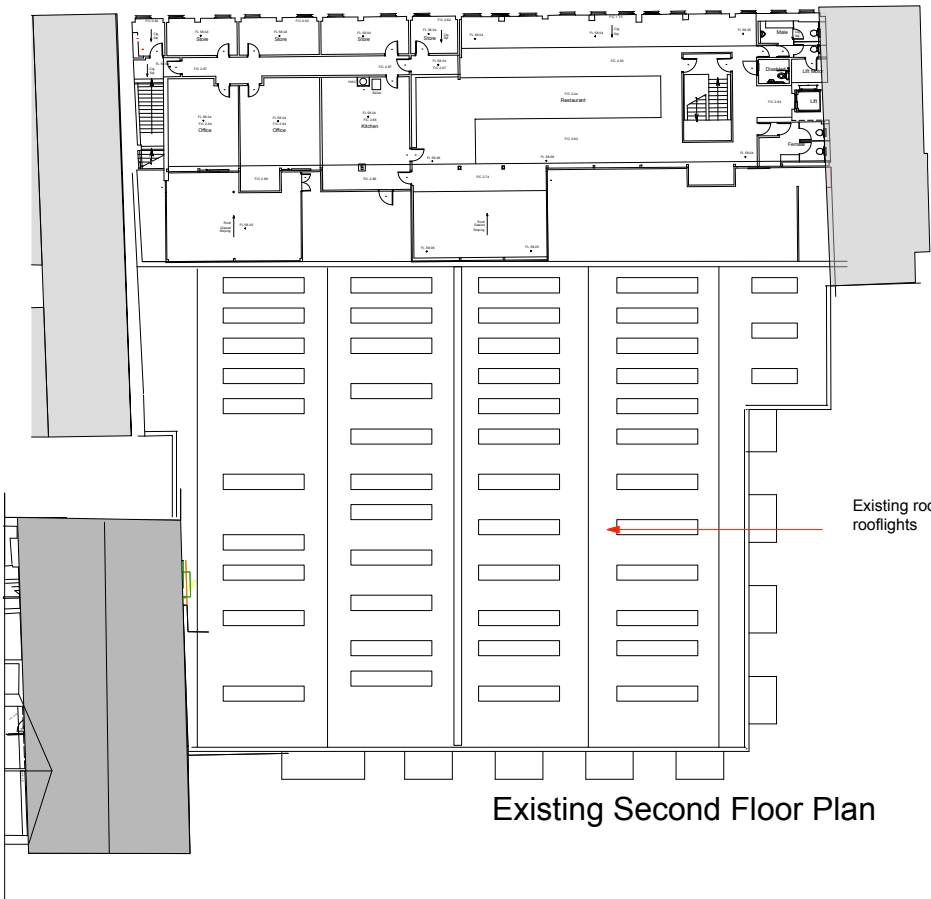

Existing Second Floor Plan

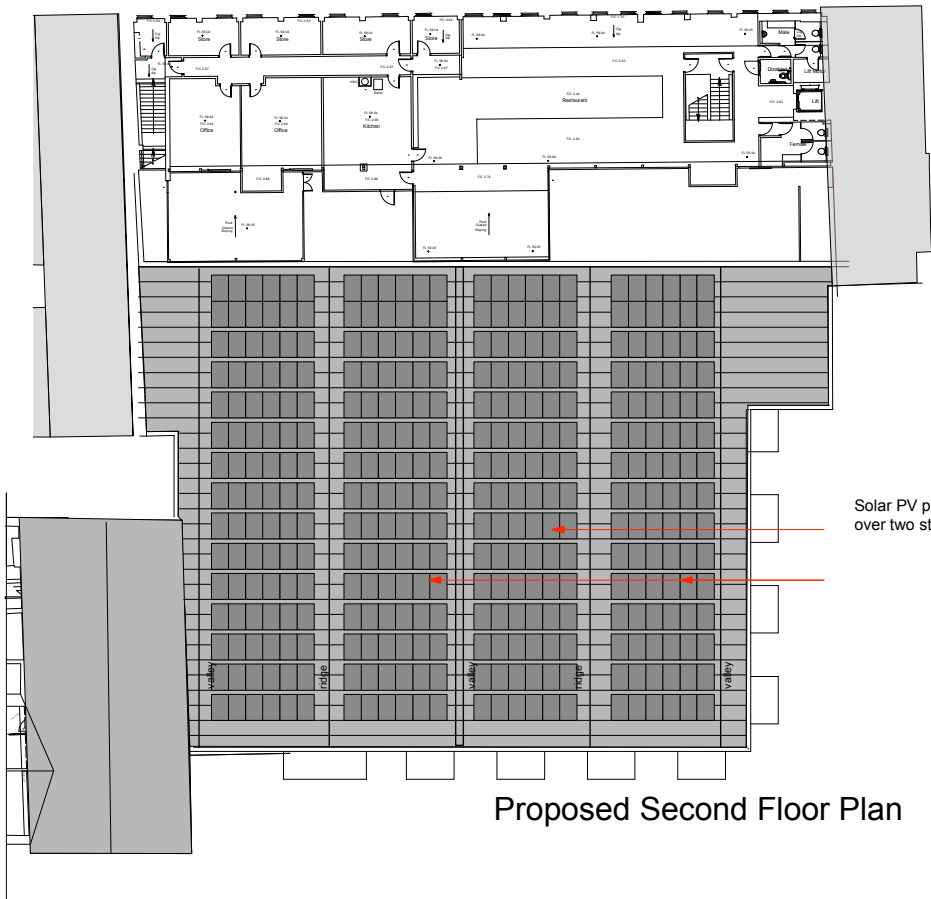

Proposed Second Floor Plan

Rev:	Date:	Comments:	By:
Client:			
<div>Dixons</div>			
<div>DAY CUMMINS</div>			
<div>DAY CUMMINS LIMITED</div> <div>Architects & Surveyors Lakeland Business Park Cockermouth Cumbria CA13 0QT Tel: 01900 820700 Fax: 01900 820701 email: dc@day-cummins.co.uk www.day-cummins.co.uk</div>			
Project: Dixons Department Store 10 Lowther St Whitehaven CA28 7AL			
Drawing Title: Re-roofing and Solar PV panels			
Drawn: MDL	Checked: MD	Signed:	
Scale: 1:250	Date: 29/01/25	Paper Size: A1	
ALL DIMENSIONS TO BE CHECKED ON SITE FIGURED DIMENSIONS TO BE TAKEN IN PREFERENCE TO SCALED DIMENSIONS THIS DRAWING IS COPYRIGHT			
Project No: 6002	Drawing No: 20	Rev: -	