

FOR CONSTRUCTION

E	20/05/26	Up-dated external paving and gate added to office access pathway	MD
D	20/04/26	Up-dated external paving proposals	MD
B	12/02/26	Up-dated external paving proposals	MD
A	5/12/25	Up-dated proposals	MD
Rev:	Date:	Comments:	By:

Client:

**Cumberland Council
Millom Arts and Enterprise Hub**



DAY CUMMINS LIMITED

Architects & Surveyors
Lakeland Business Park
Cockermouth Cumbria CA13 0QT
Tel: 01900 820700
Fax: 01900 820701
email: dc@day-cummins.co.uk
www.day-cummins.co.uk

Project: **Extension and Refurbishment of the Former Bank, 5 St George's Road Millom LA18 4JA**


Drawing Title: **Proposed Site Plan**

Drawn: MD Checked: JM Signed:

Scale: 1:100 Date: 5/6/2024 Paper Size: A2

ALL DIMENSIONS TO BE CHECKED ON SITE
FIGURED DIMENSIONS TO BE TAKEN IN PREFERENCE
TO SCALED DIMENSIONS
THIS DRAWING IS COPYRIGHT

Project No: 6027 Drawing No: 27 Rev: E

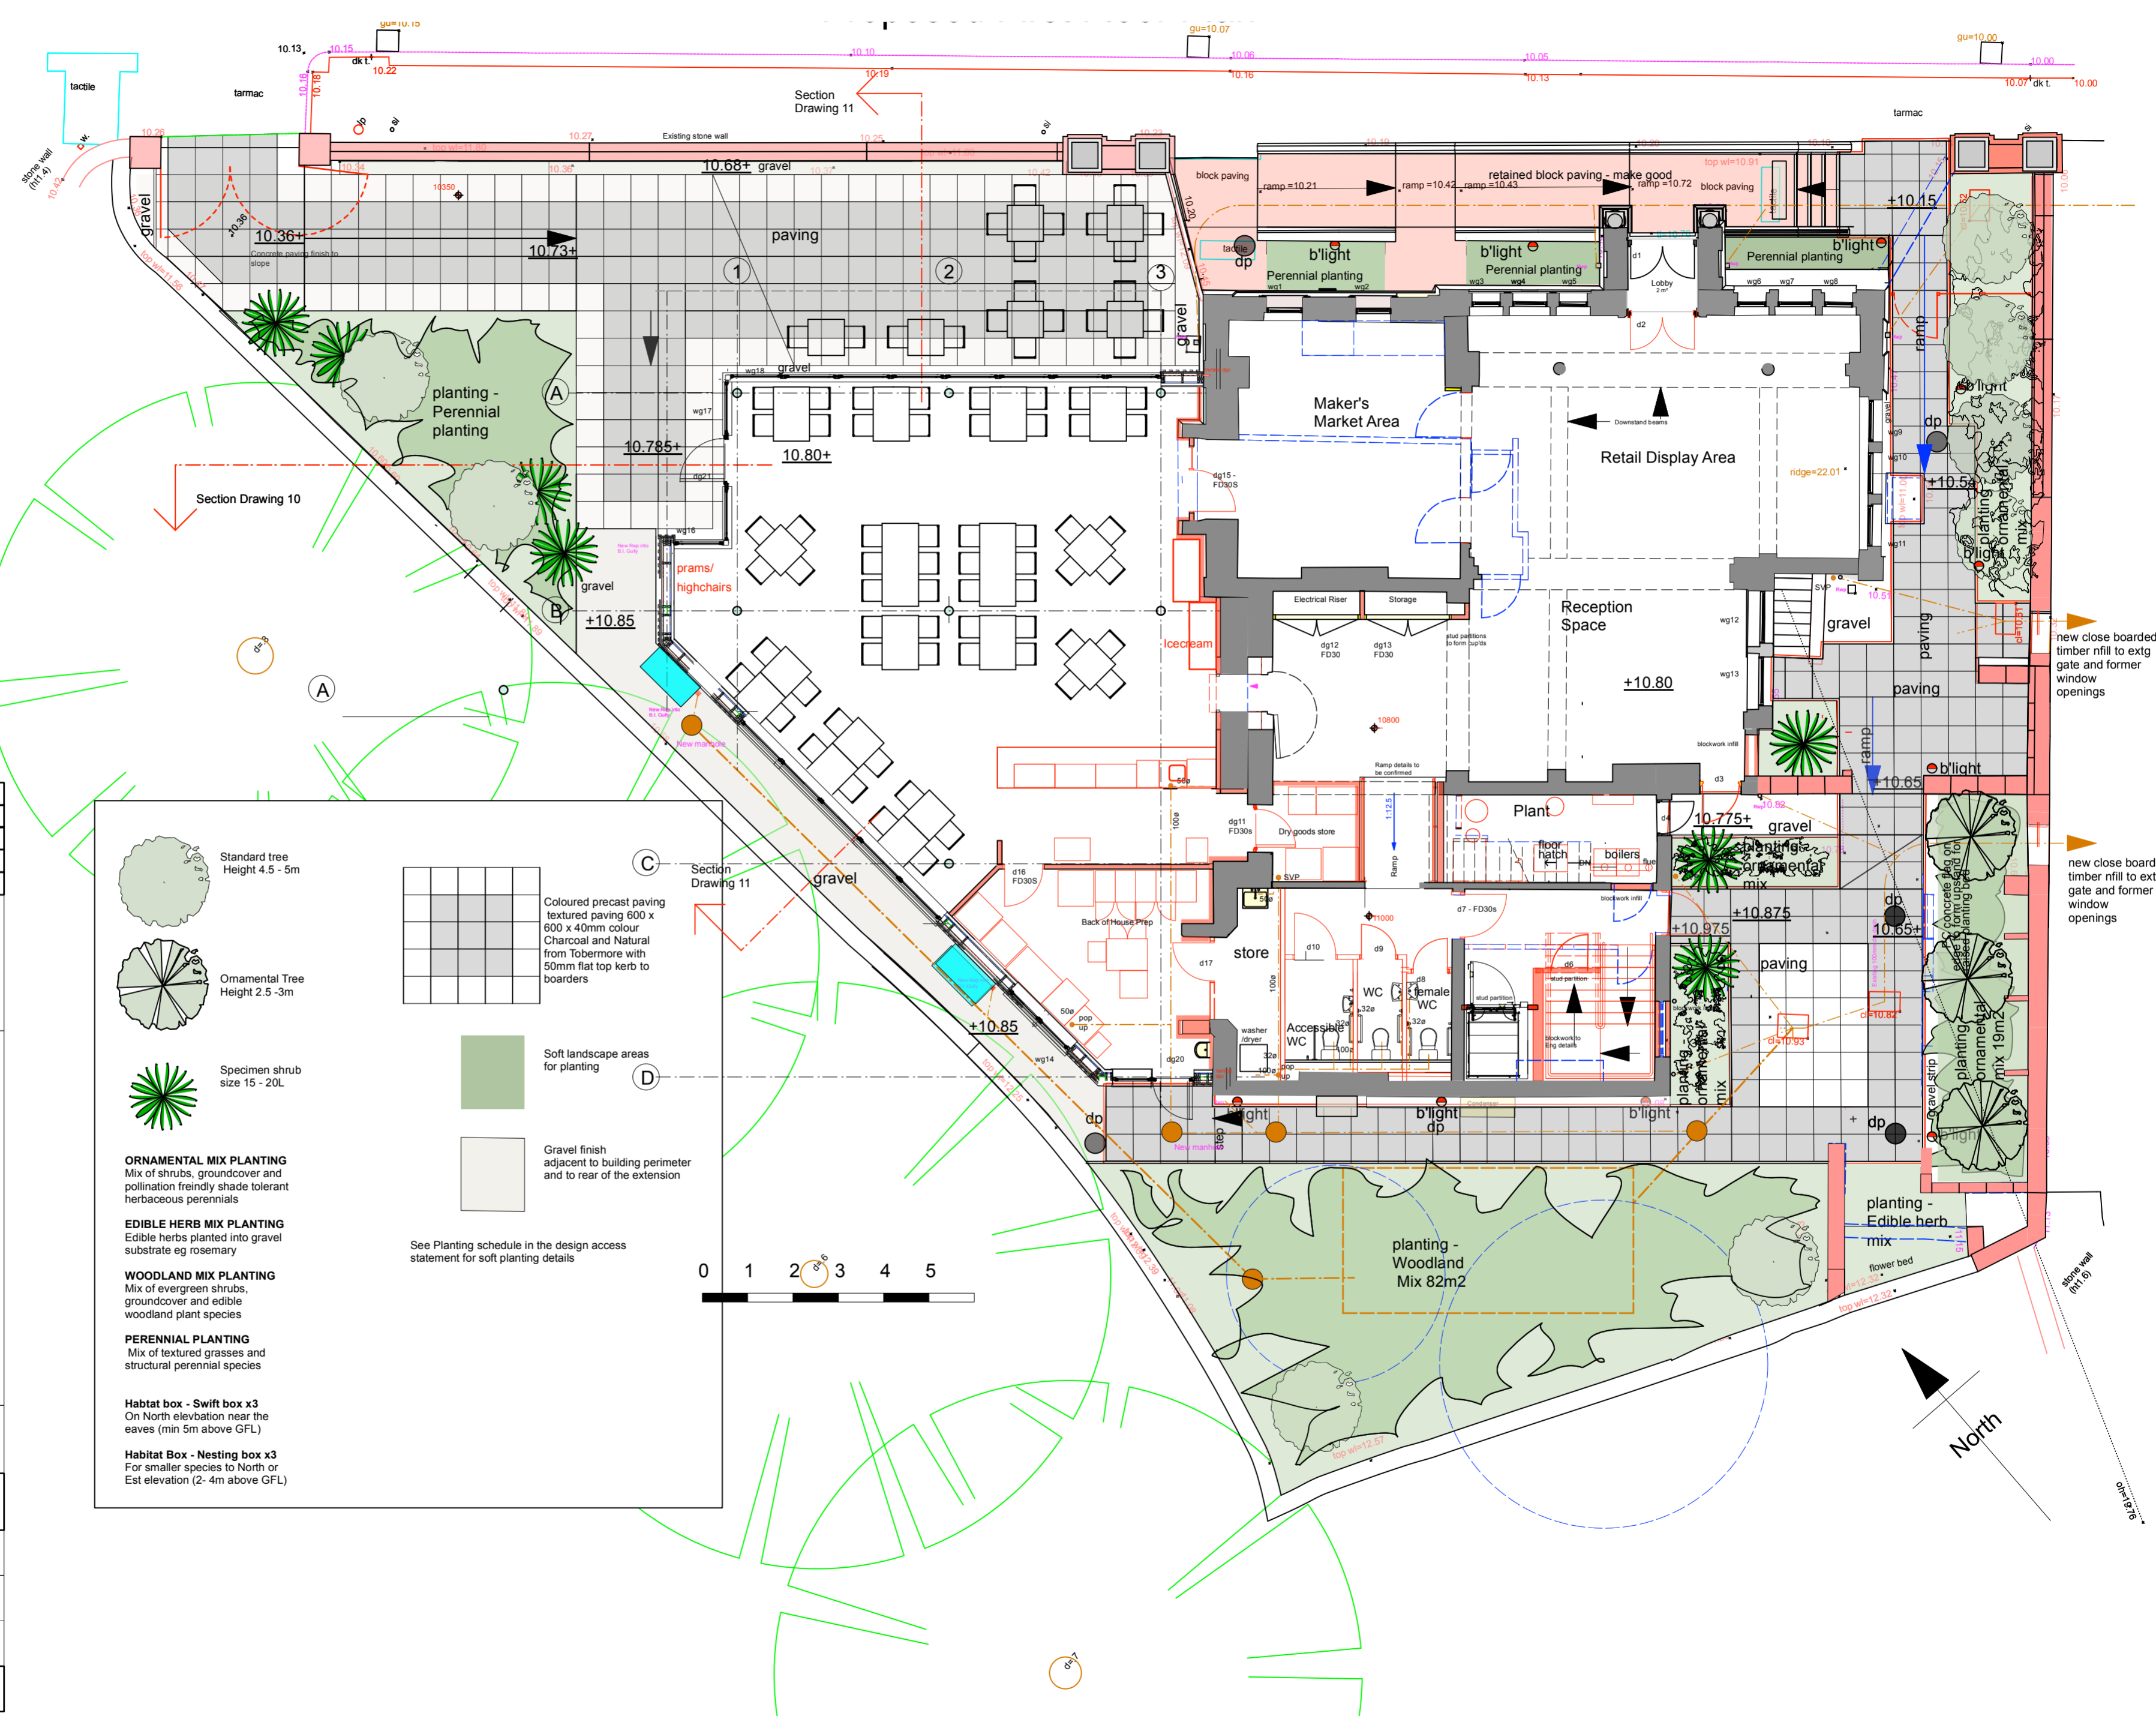

Standard tree
Height 4.5 - 5m

Ornamental Tree
Height 2.5 - 3m

Specimen shrub
size 15 - 20L

ORNAMENTAL MIX PLANTING
Mix of shrubs, groundcover and pollination friendly shade tolerant herbaceous perennials

EDIBLE HERB MIX PLANTING
Edible herbs planted into gravel substrate eg rosemary

WOODLAND MIX PLANTING
Mix of evergreen shrubs, groundcover and edible woodland plant species

PERENNIAL PLANTING
Mix of textured grasses and structural perennial species

Habitat box - Swift box x3
On North elevation near the eaves (min 5m above GFL)

Habitat Box - Nesting box x3
For smaller species to North or East elevation (2- 4m above GFL)

Coloured precast paving textured paving 600 x 600 x 40mm colour Charcoal and Natural from Tobermore with 50mm flat top kerb to borders

Soft landscape areas for planting

Gravel finish adjacent to building perimeter and to rear of the extension

See Planting schedule in the design access statement for soft planting details