




EXISTING ROOF PLAN

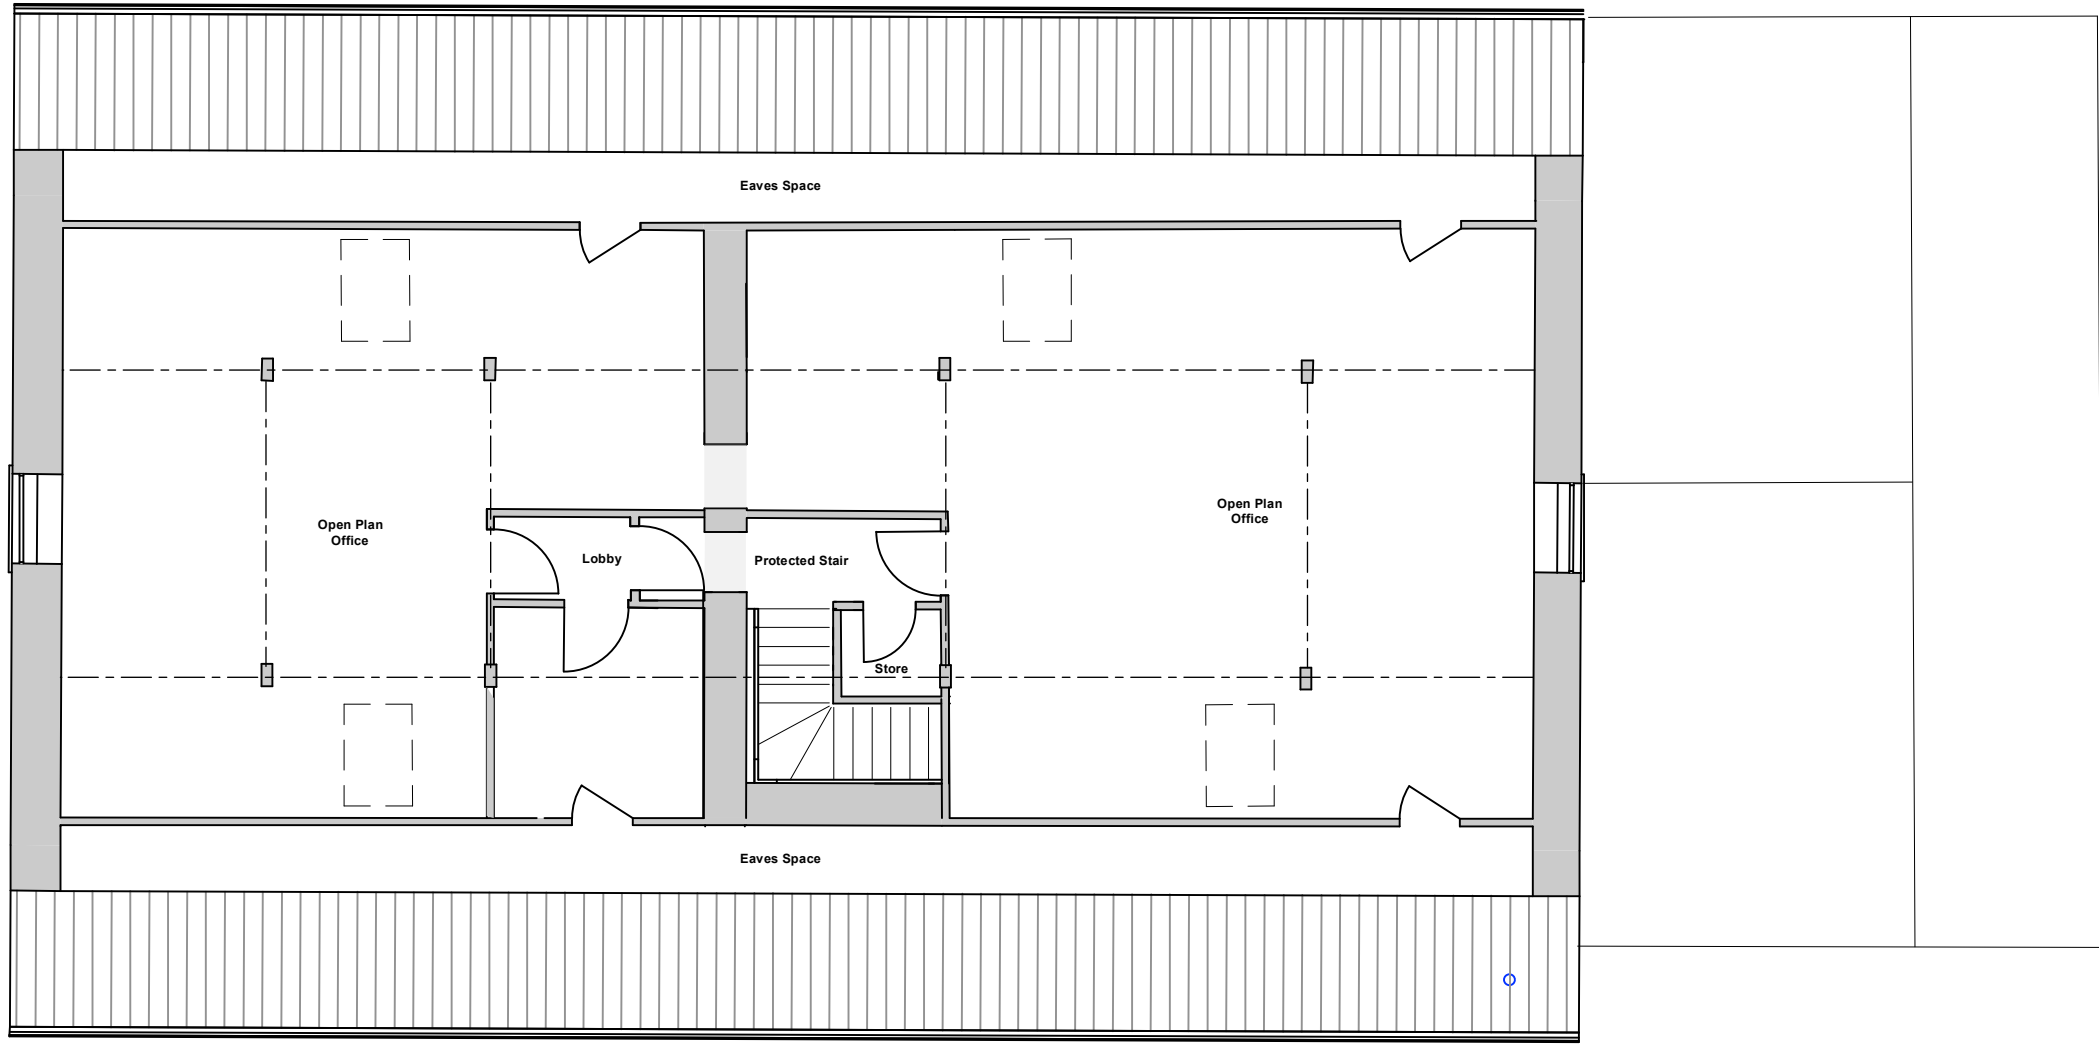


EXISTING THIRD FLOOR PLAN

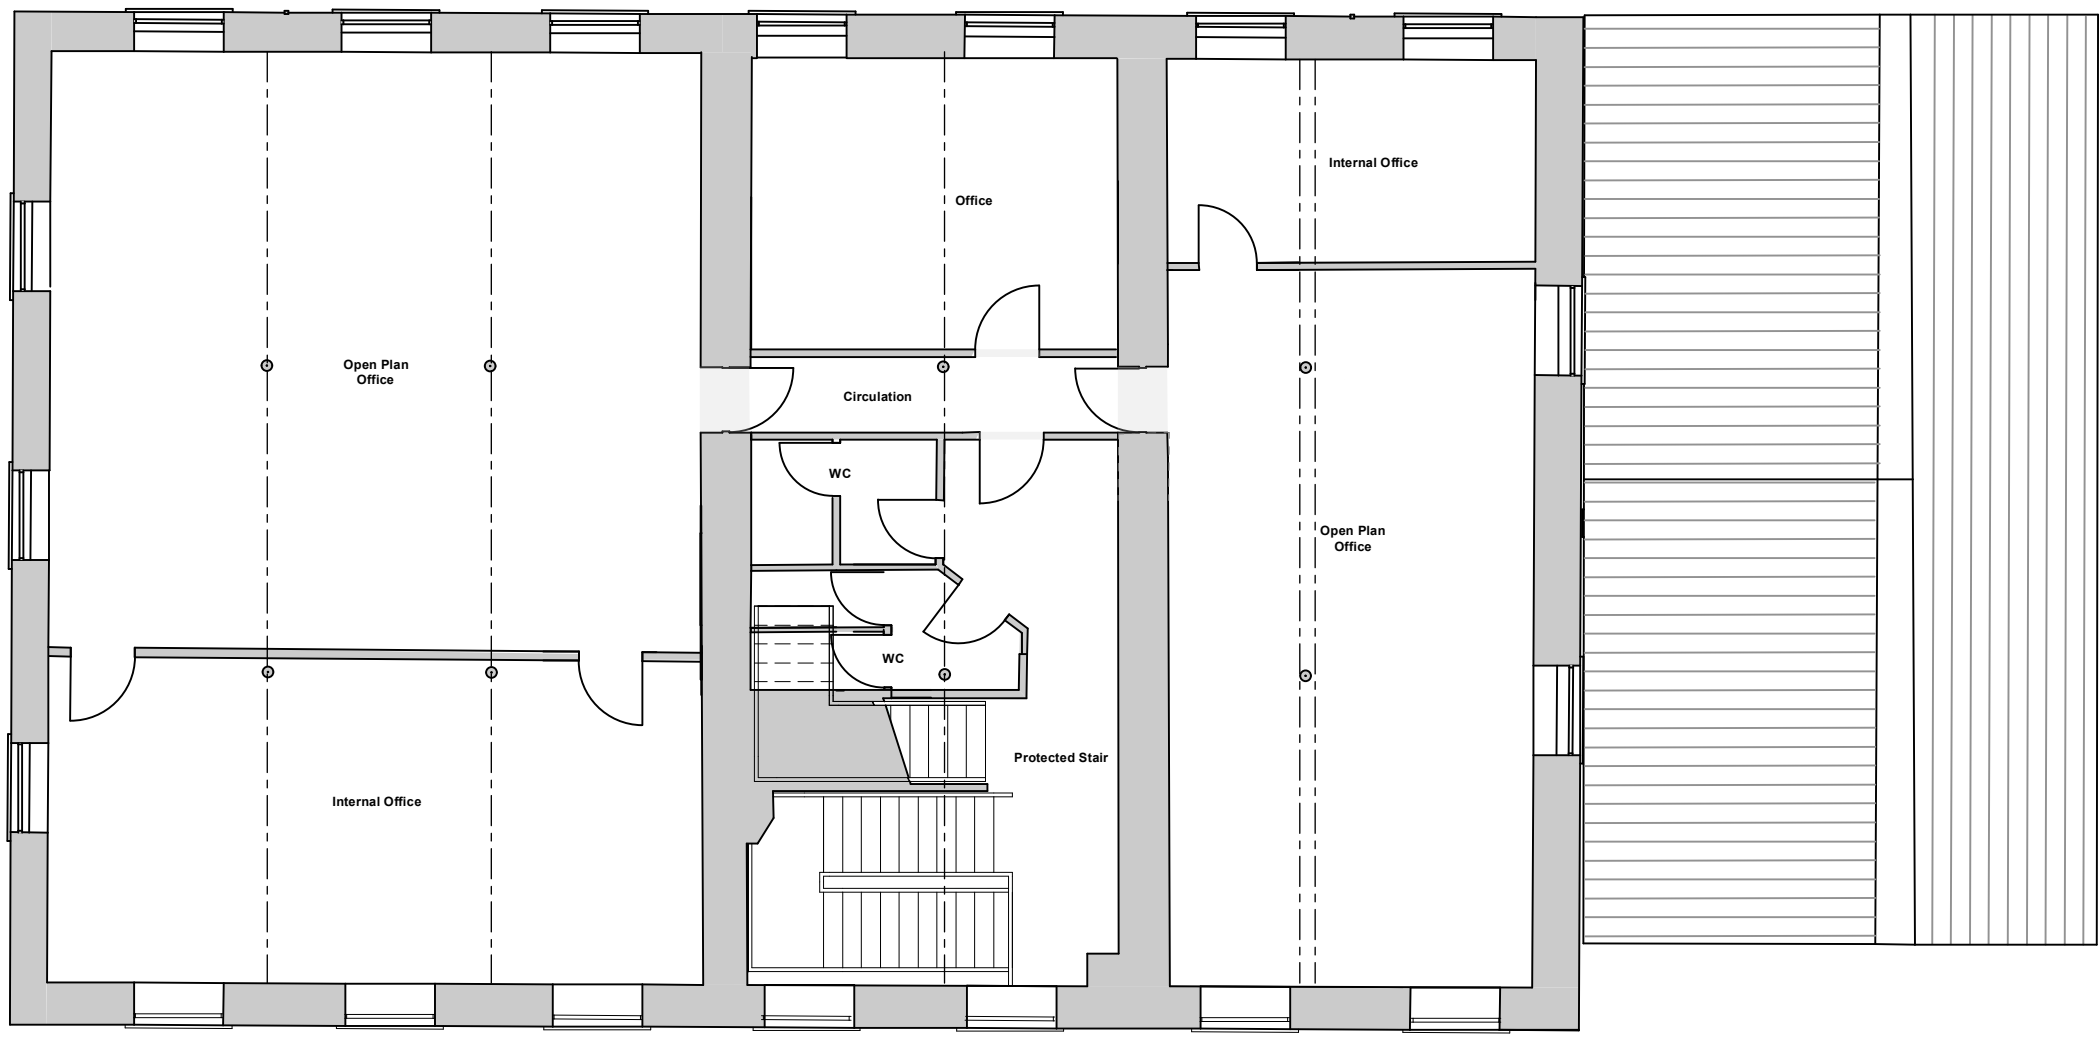


EXISTING SECOND FLOOR PLAN

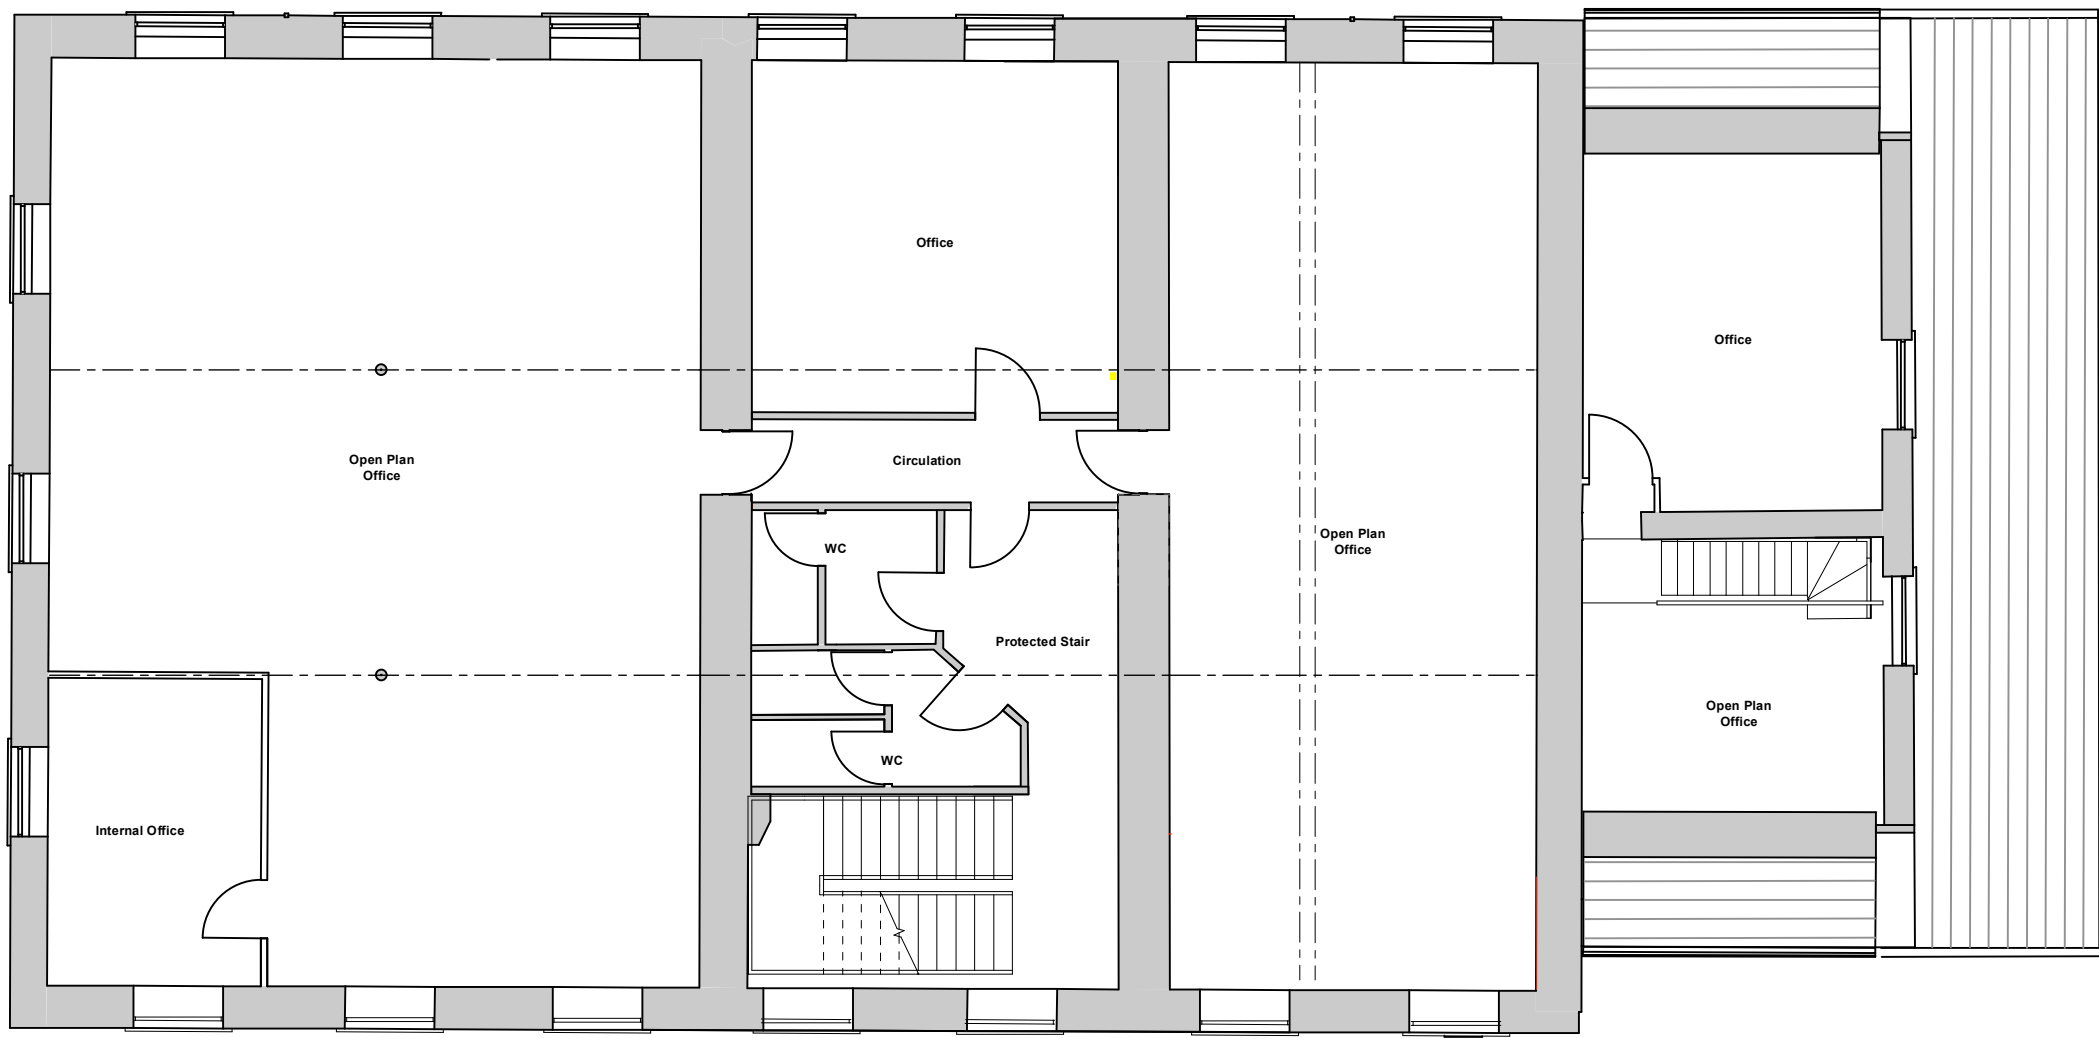

EXISTING FIRST FLOOR PLAN

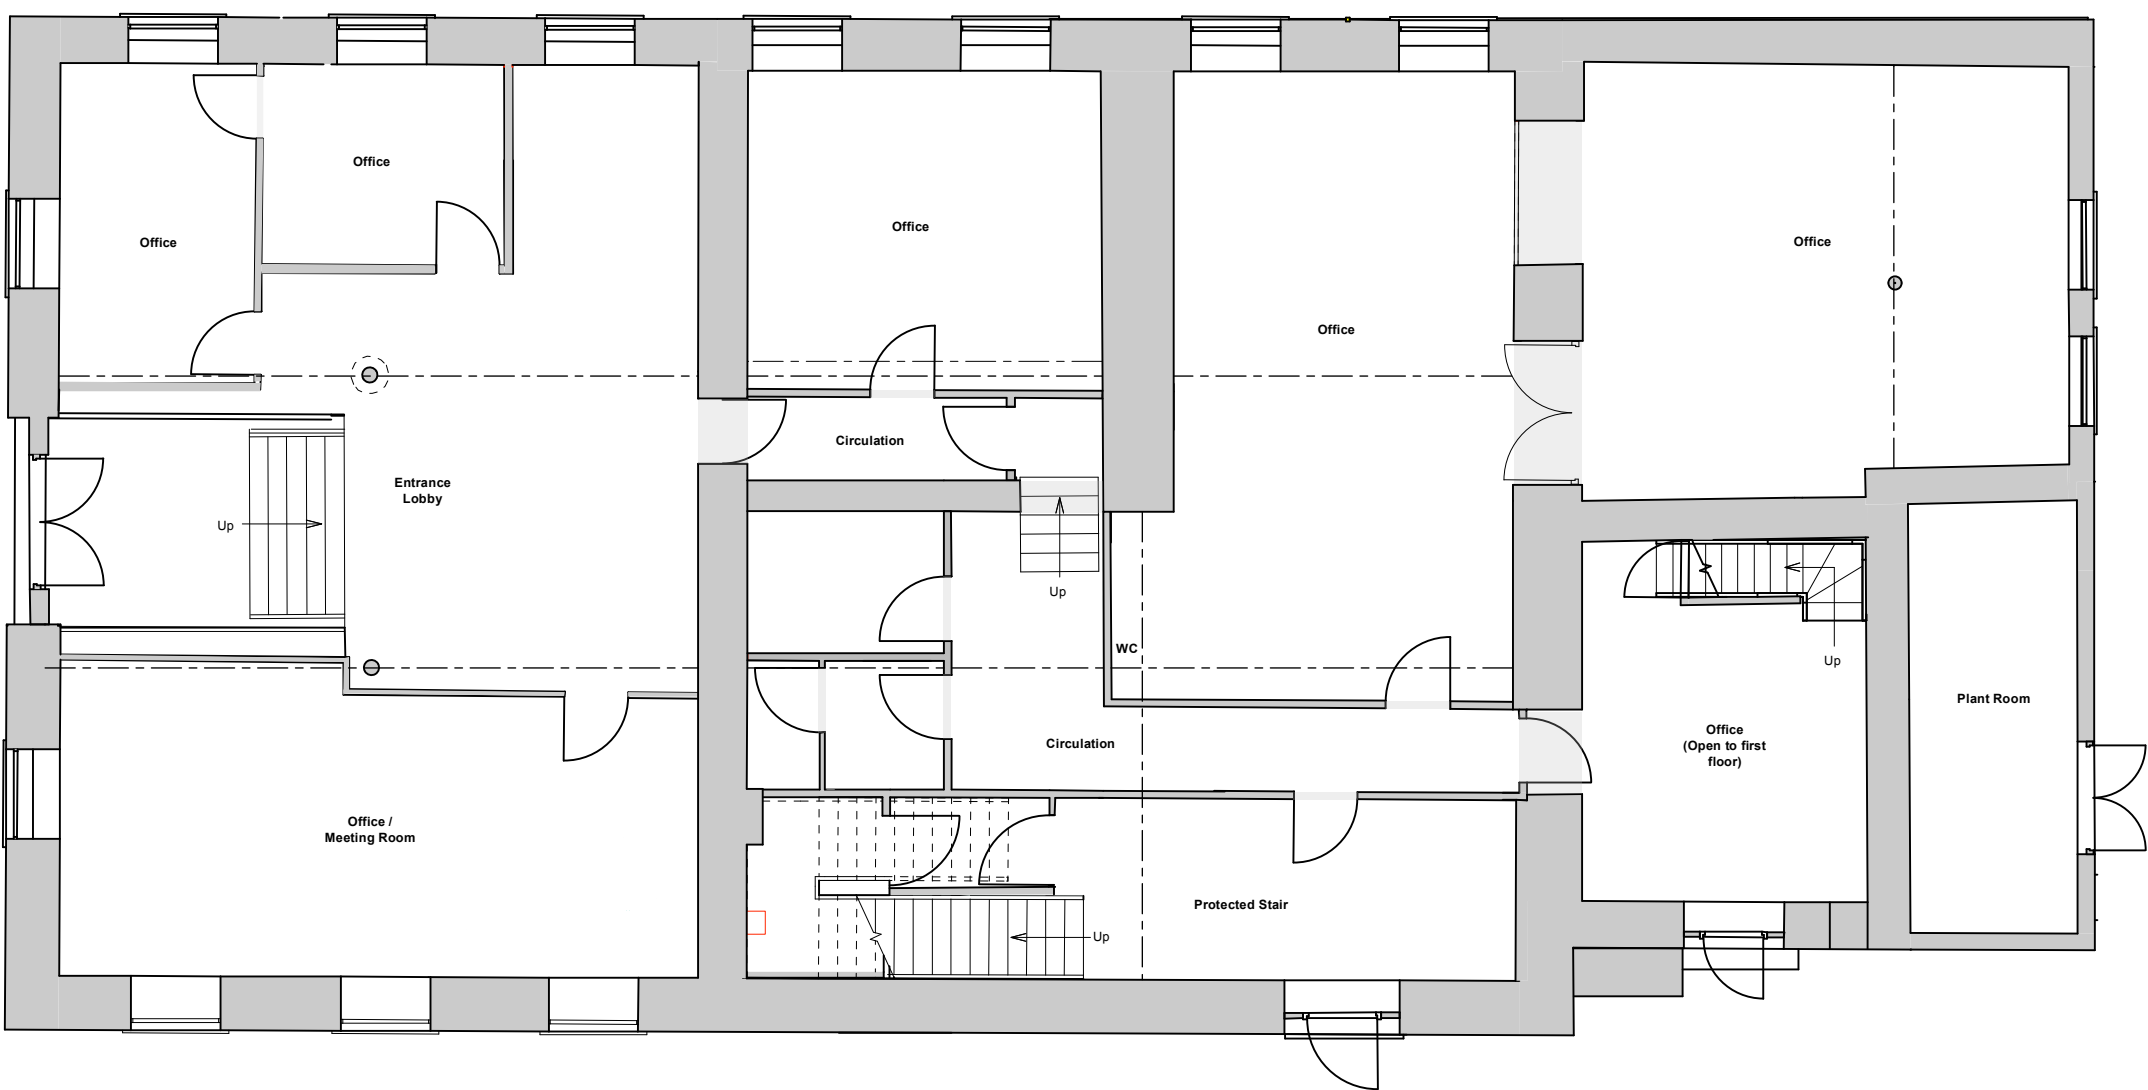

EXISTING GROUND FLOOR PLAN

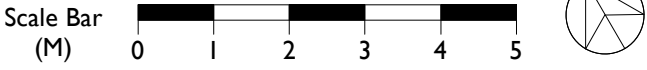

|  |                |                |              |      |
|--|----------------|----------------|--------------|------|
|  |                | 17/07/24       | FOR PLANNING | LCSC |
| Rev:   | Date:          | Comments:      |              | By:  |
| Client:  |                |                |              |      |
| CUMBERLAND COUNCIL   |                |                |              |      |
| <div><div><div></div></div><div><div>DAY<br/>CUMMINS</div></div></div>   |                |                |              |      |
| DAY CUMMINS LIMITED  |                |                |              |      |
| Architects & Surveyors<br>Lakeland Business Park<br>Cockermouth Cumbria CA13 0QT<br>Tel: 01900 820700<br>Fax: 01900 820701<br>email: dc@day-cummins.co.uk<br>www.day-cummins.co.uk |                |                |              |      |
| Project: CLEATOR MOOR TOWN DEAL<br>(PEC 3)   |                |                |              |      |
| Drawing Title: Existing Plans  |                |                |              |      |
| Drawn: LCSC  | Checked:       | Signed:        |              |      |
| Scale: 1:100   | Date: 27/06/24 | Paper Size: A1 |              |      |
| ALL DIMENSIONS TO BE CHECKED ON SITE<br>FIGURED DIMENSIONS TO BE TAKEN IN PREFERENCE<br>TO SCALED DIMENSIONS<br>THIS DRAWING IS COPYRIGHT  |                |                |              |      |
| Project No: 6028   | Drawing No: 01 | Rev: A         |              |      |