



EXISTING NORTH WEST ELEVATION
(EARL STREET)



EXISTING NORTH EAST ELEVATION
(CRAGG ROAD)



EXISTING SOUTH WEST ELEVATION
(EARL STREET)



EXISTING SOUTH EAST ELEVATION
(CRAGG ROAD)




PROPOSED NORTH WEST ELEVATION
(EARL STREET)




PROPOSED NORTH EAST ELEVATION
(CRAGG ROAD)



PROPOSED SOUTH WEST ELEVATION
(EARL STREET)

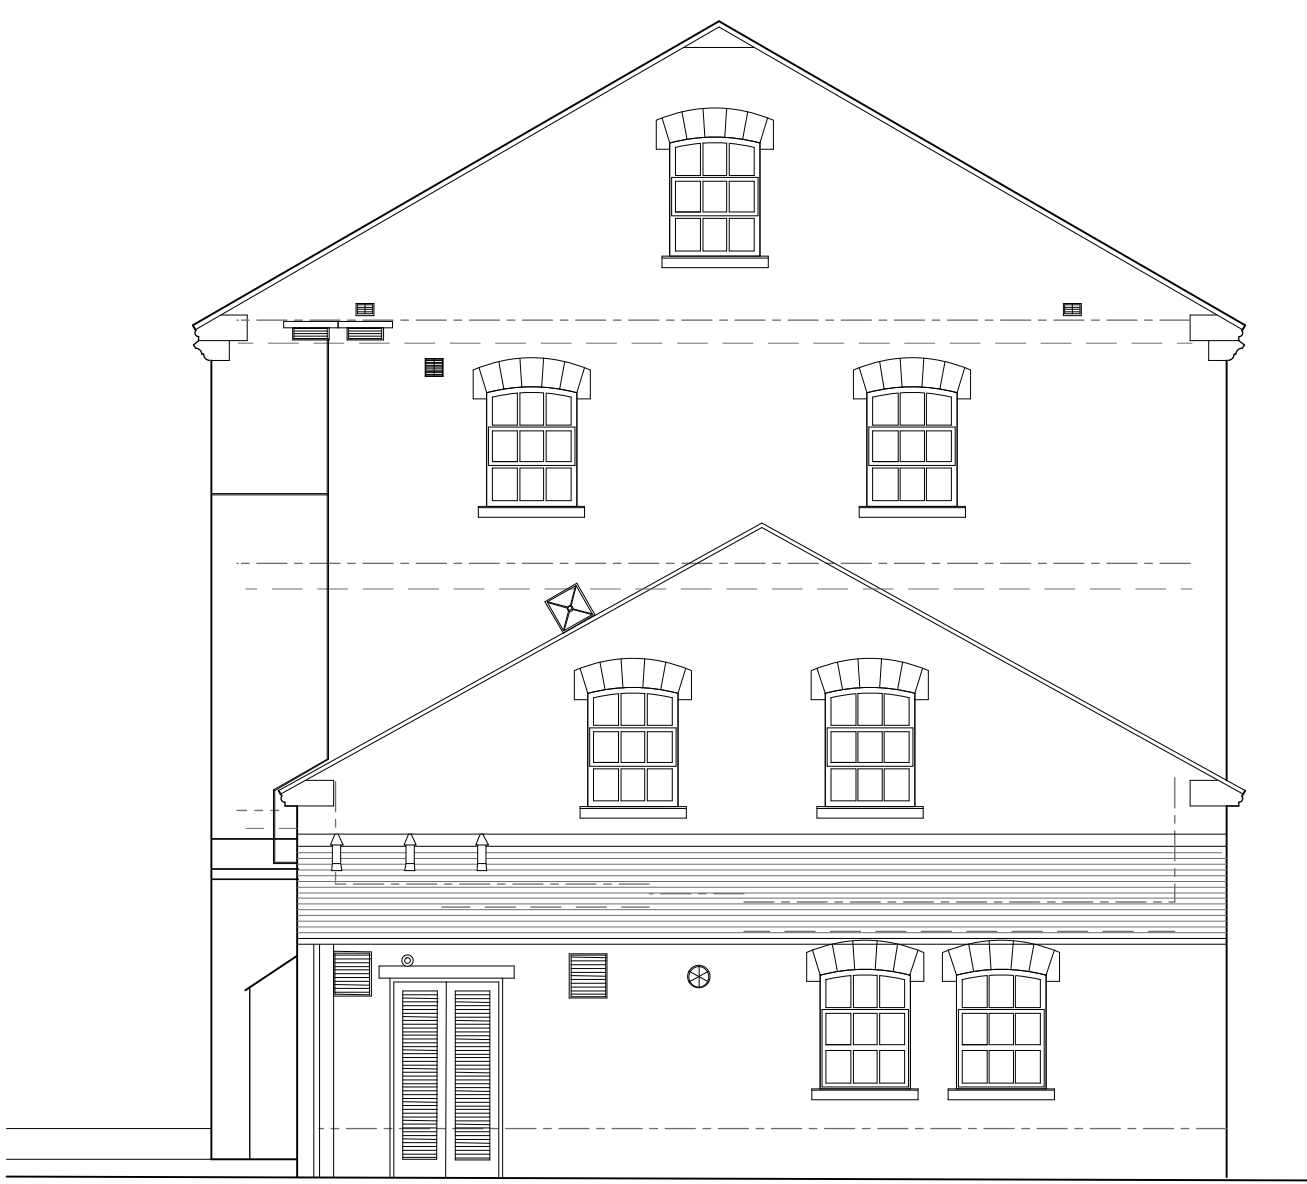

PROPOSED SOUTH EAST ELEVATION
(CRAGG ROAD)

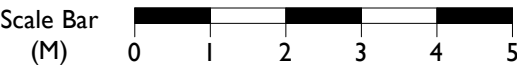

PROPOSED MATERIALS:

Pitched Roof
Natural Slate

Rainwater goods/SVP
Castiron effect UPVC - Black.

Windows
Painted timber casements

Solar Panels
Set on Solar Panels

Rev:	Date:	Comments:	By:
------	-------	-----------	-----

Client:

CUMBERLAND COUNCIL



DAY CUMMINS LIMITED

Architects & Surveyors
Lakeland Business Park
Cockermouth Cumbria CA13 0QT
Tel: 01900 820700
Fax: 01900 820701
email: dc@day-cummins.co.uk
www.day-cummins.co.uk

Project: **CLEATOR MOOR TOWN DEAL
(PEC 3)**

Drawing Title: **Existing & Proposed Elevations**

Drawn: LCSC	Checked:	Signed:
-------------	----------	---------

Scale: 1:100	Date: 27/06/24	Paper Size: A1
--------------	----------------	----------------

ALL DIMENSIONS TO BE CHECKED ON SITE
FIGURED DIMENSIONS TO BE TAKEN IN PREFERENCE
TO SCALED DIMENSIONS
THIS DRAWING IS COPYRIGHT

Project No: 6028	Drawing No: 03	Rev: -
-------------------------	-----------------------	---------------