



Existing First Floor Plan  
Scale 1:50




Existing Ground Floor Plan  
Scale 1:50

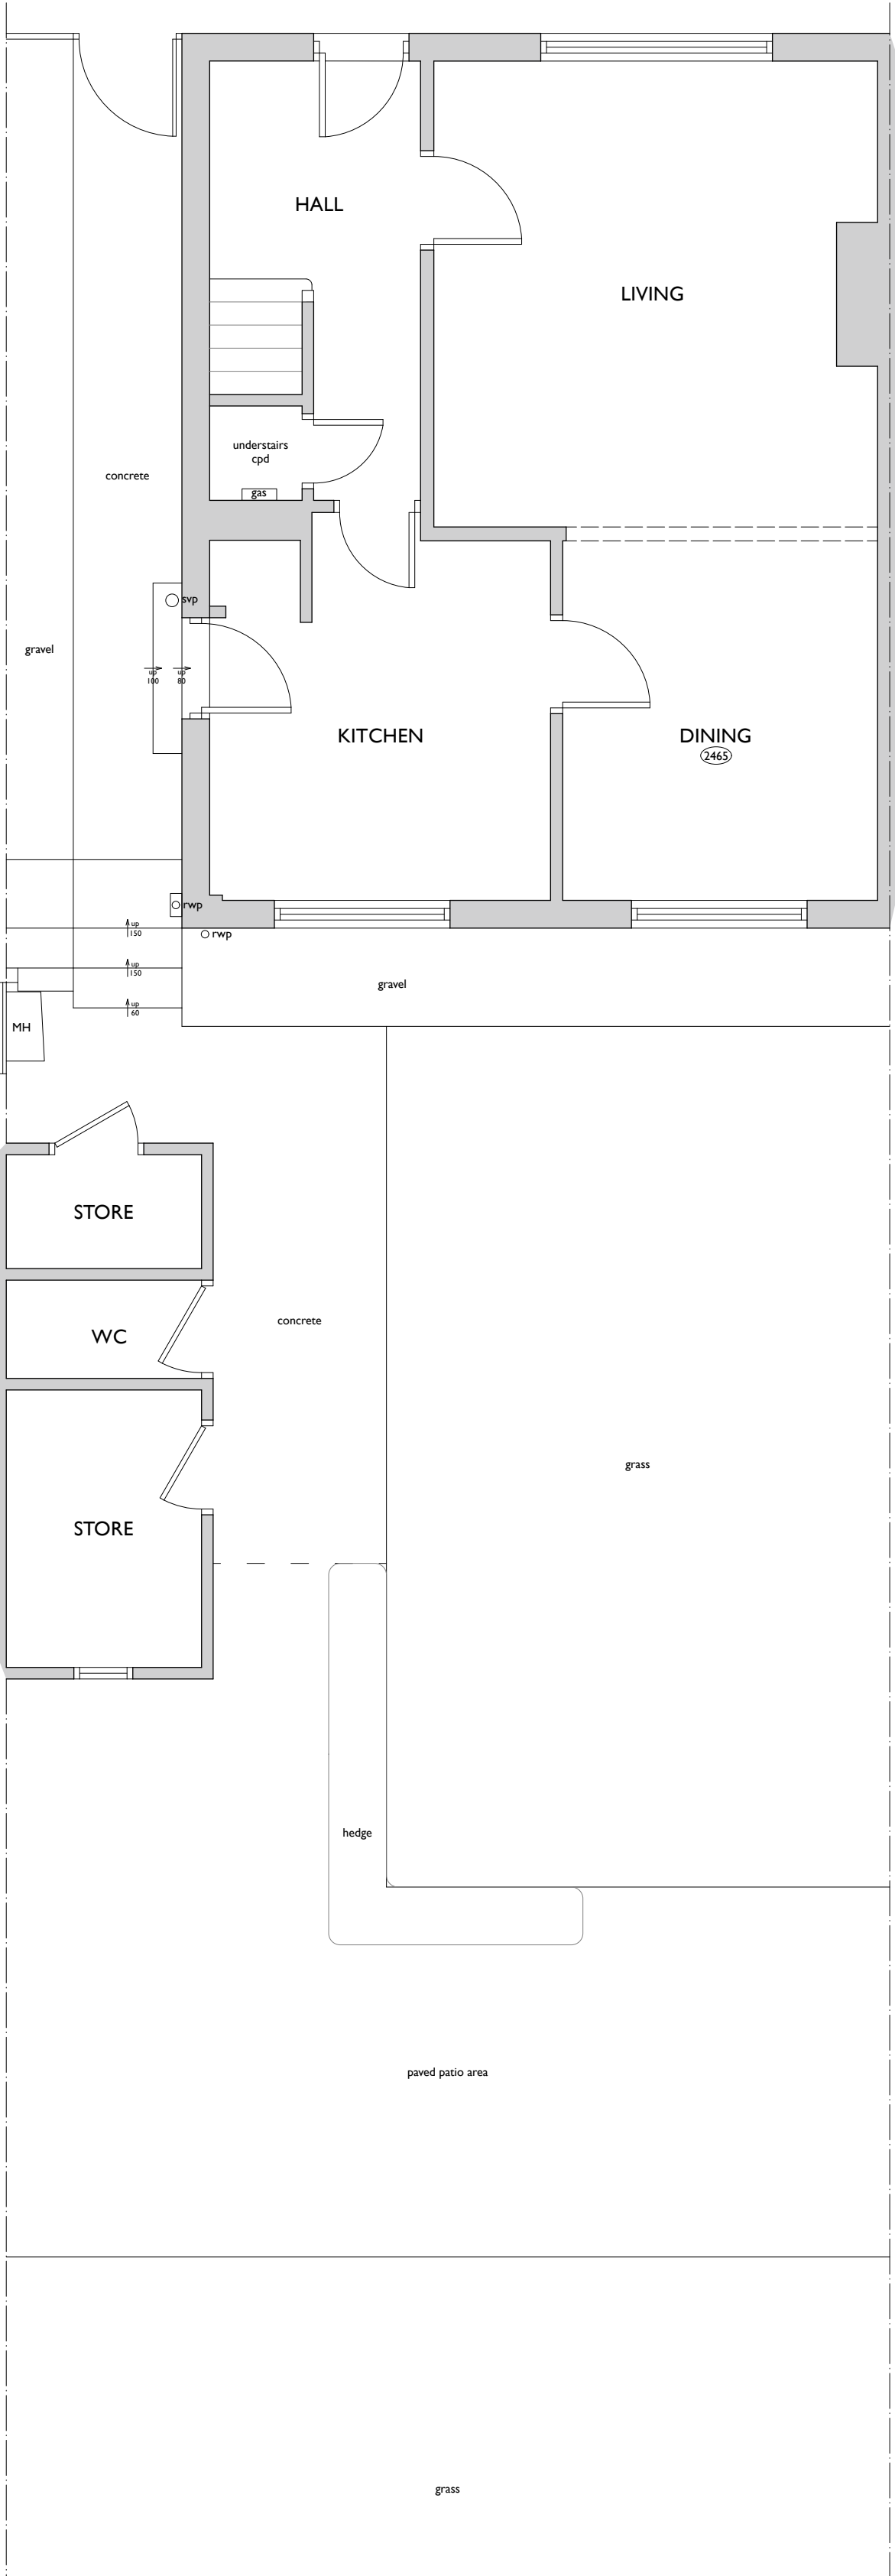


Existing Side (North) Elevation  
Scale 1:50

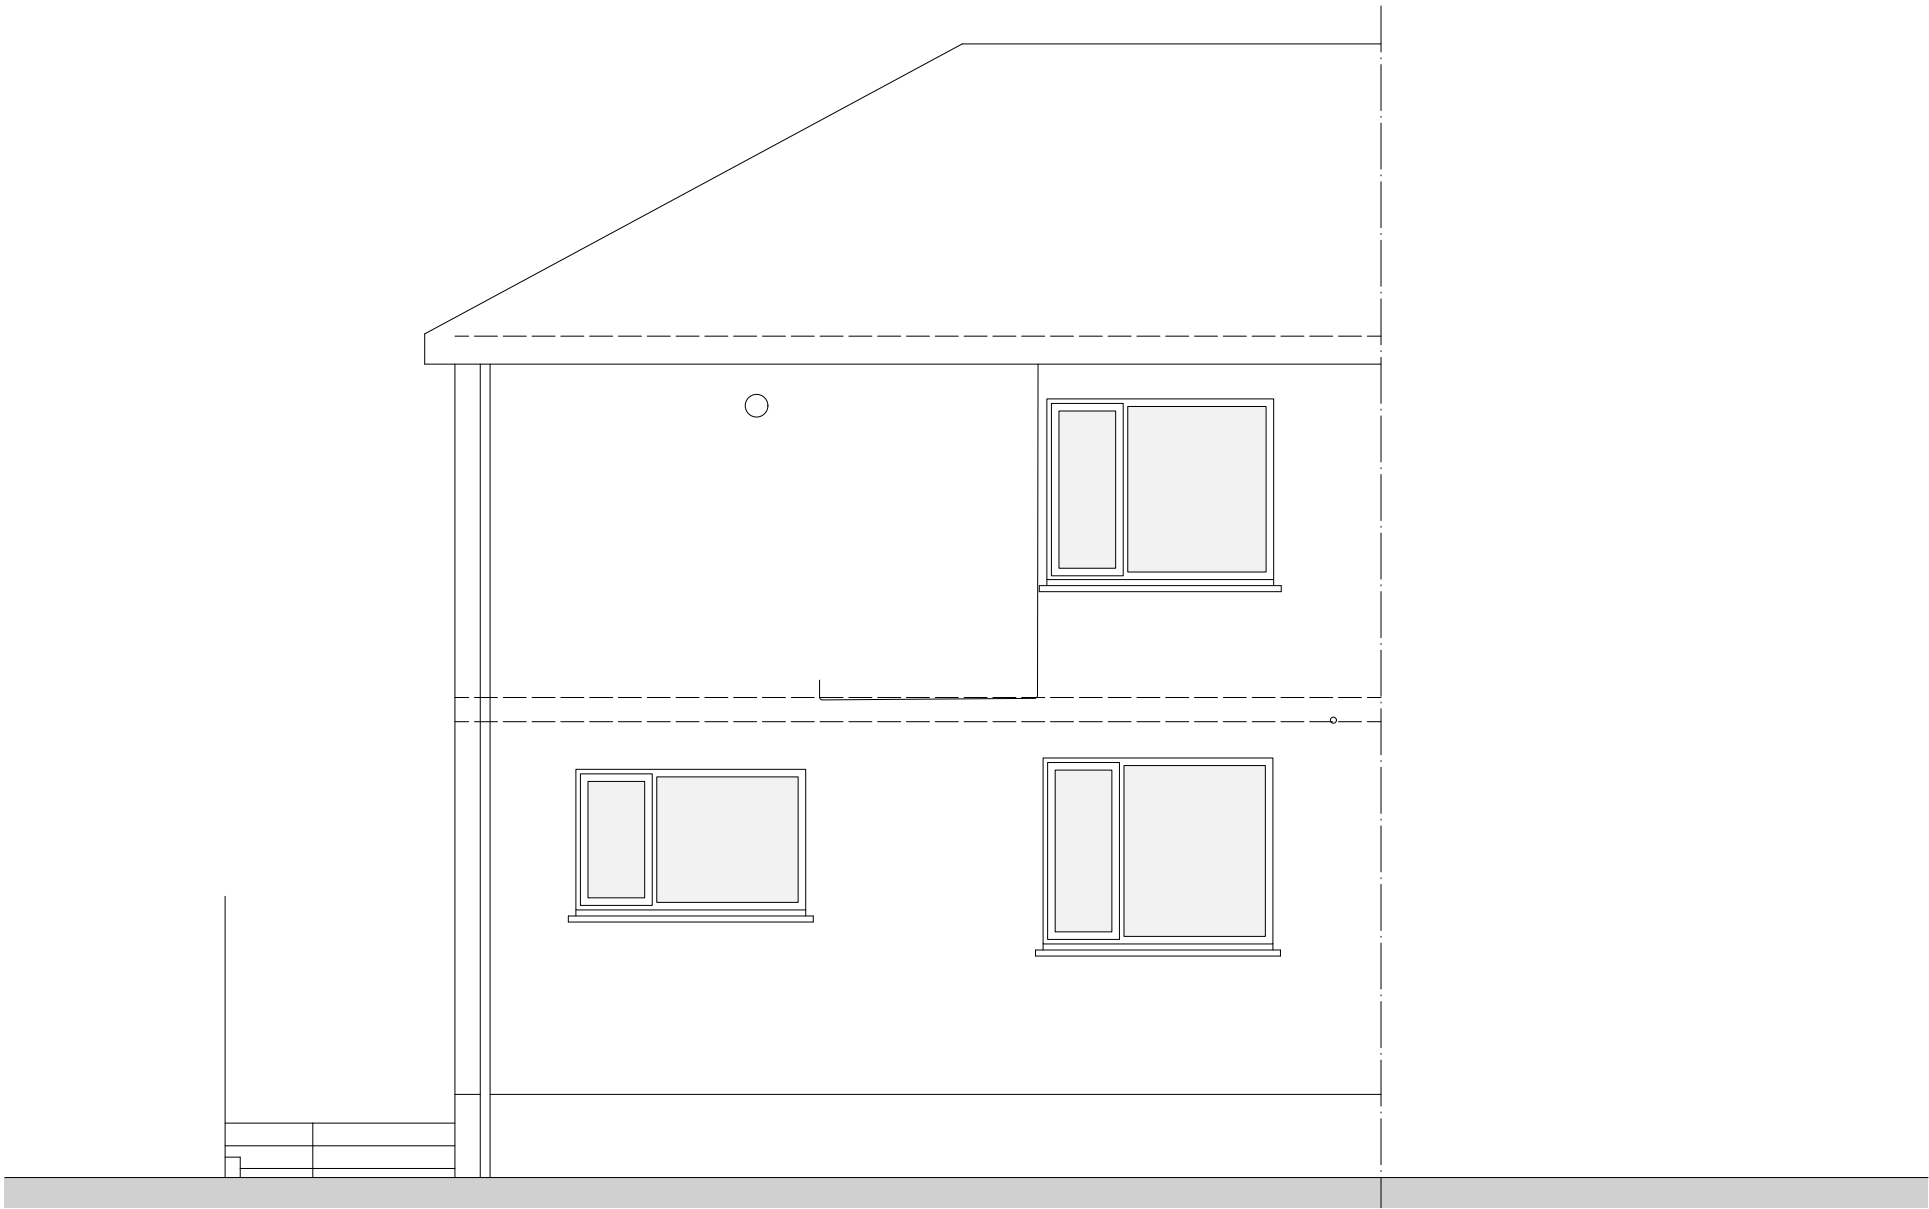

Existing Rear (West) Elevation  
Scale 1:50

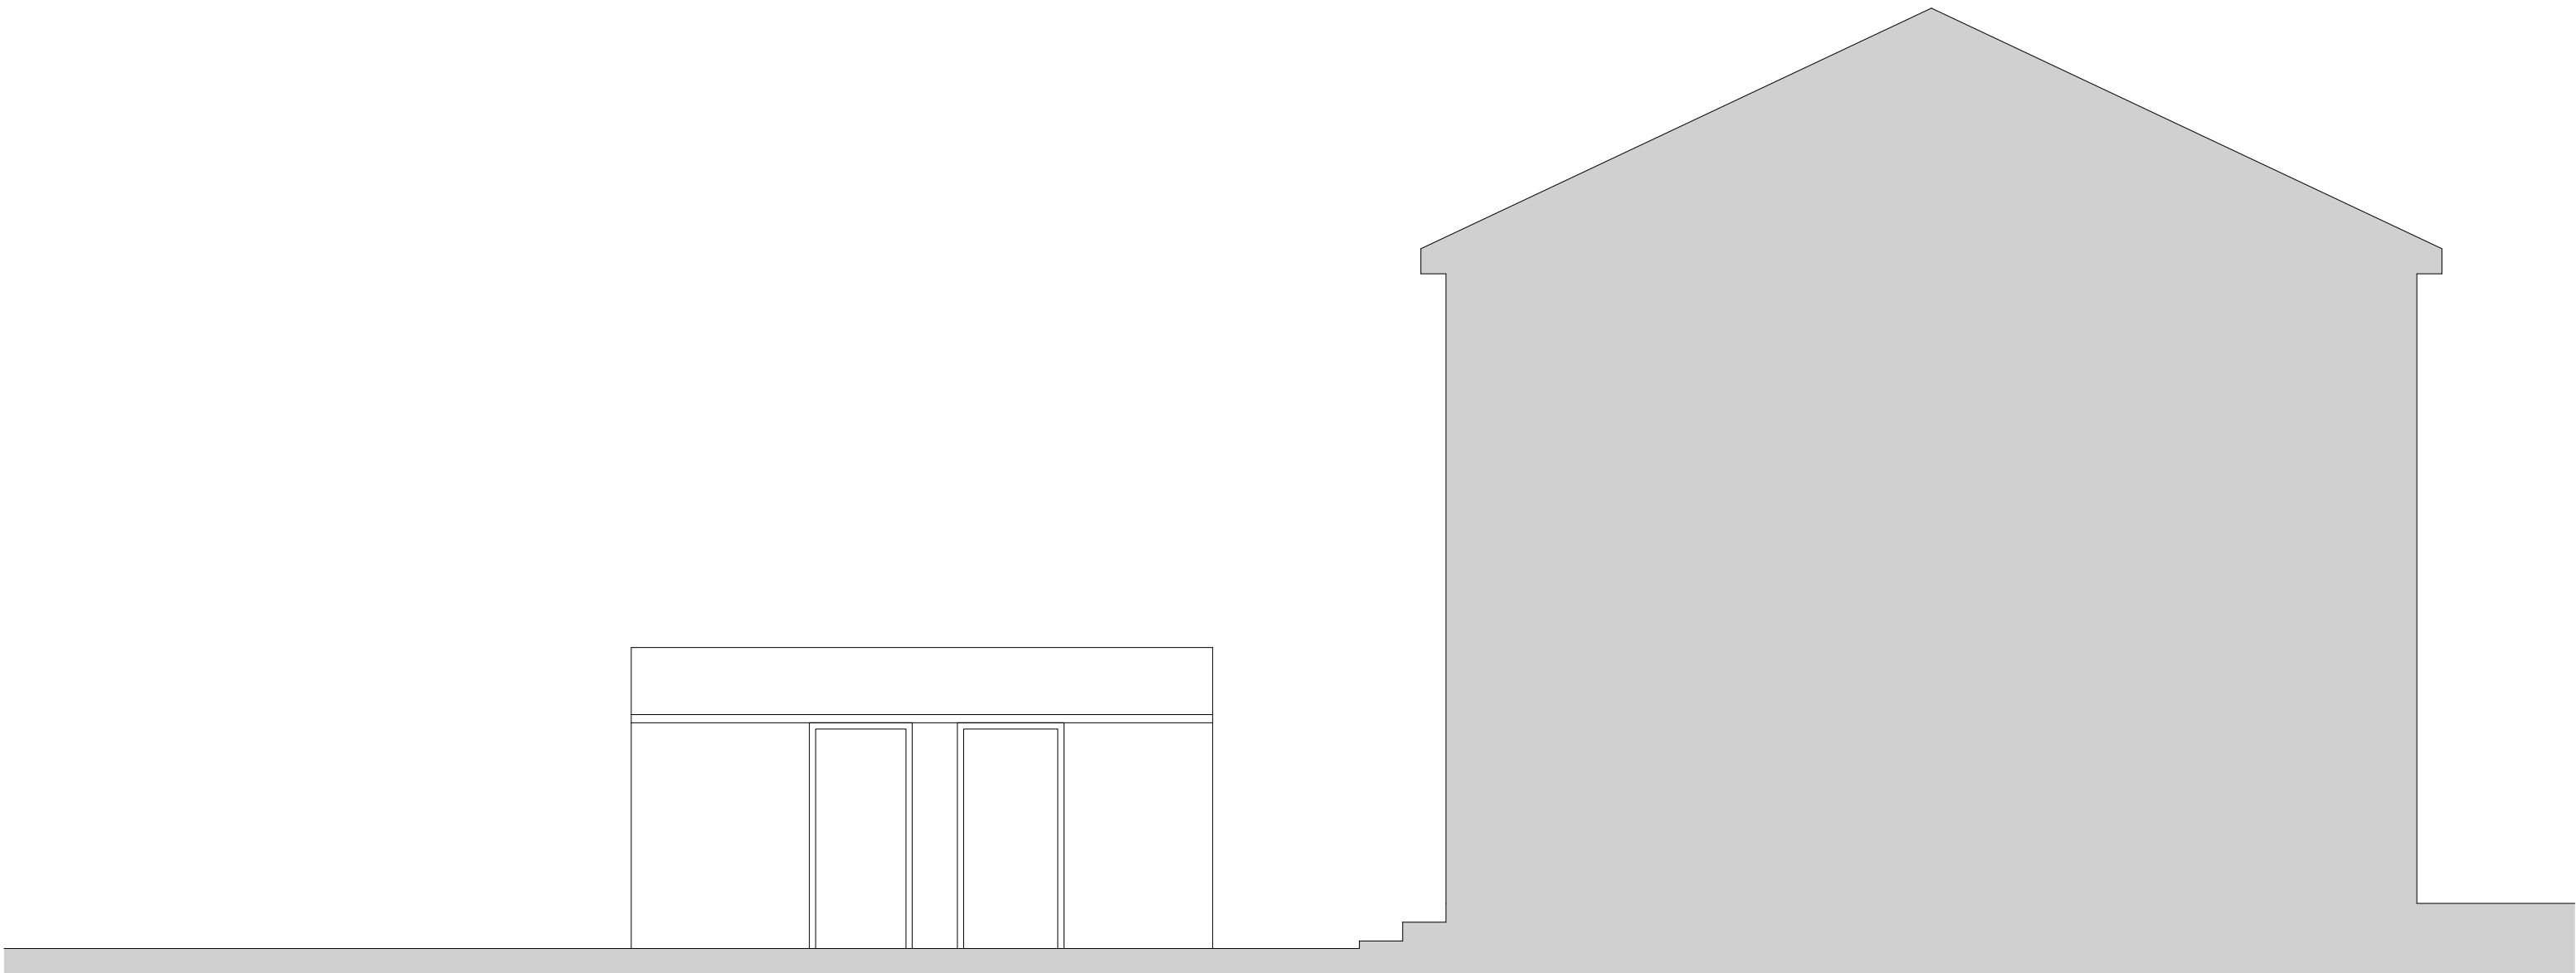

Existing Side (South) Elevation  
Scale 1:50

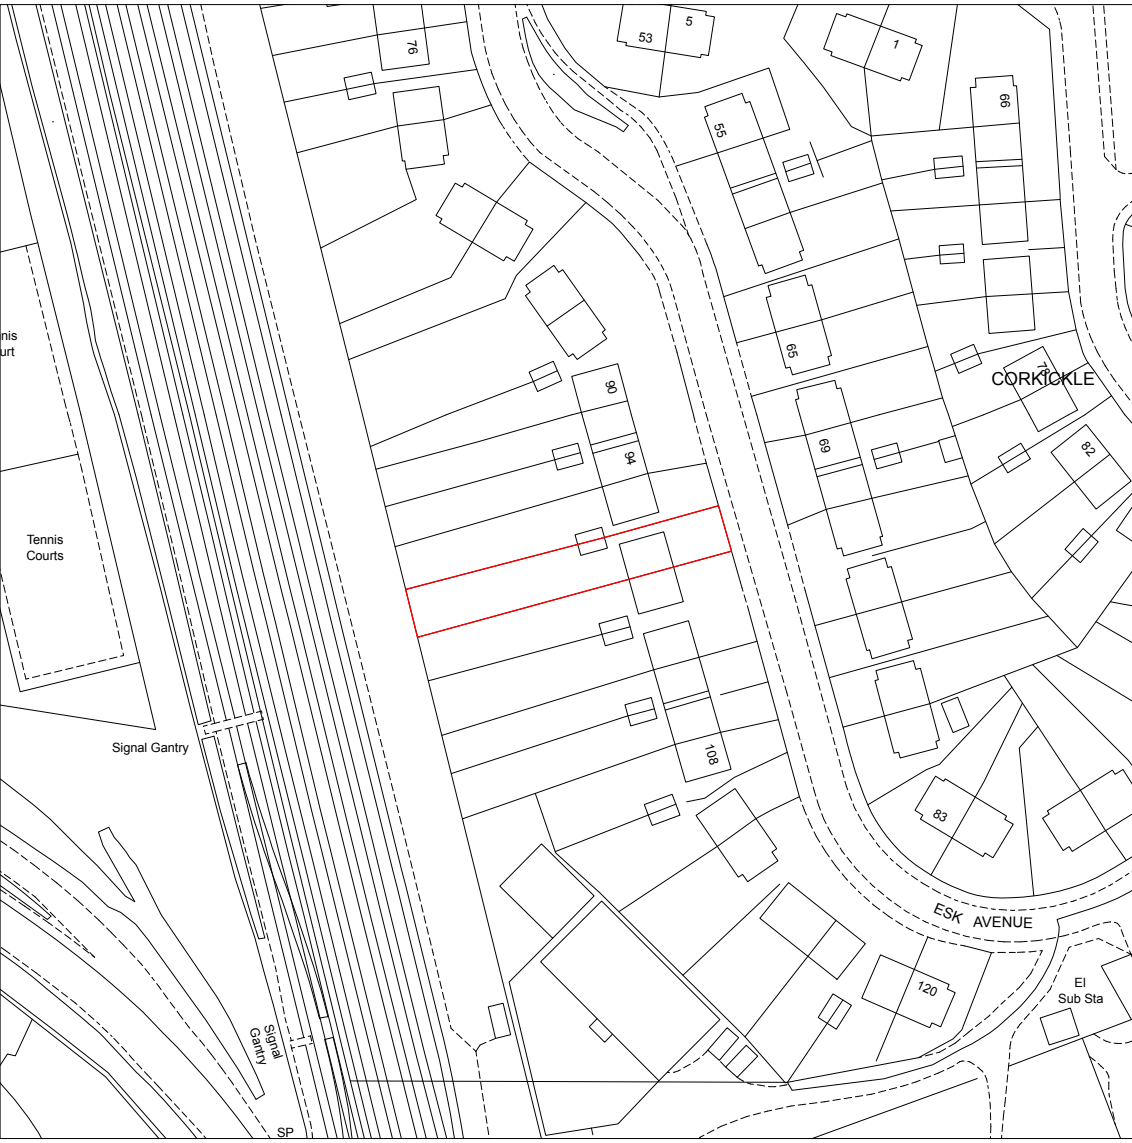

Existing Location Plan  
Scale 1:1250



Existing Block Plan  
Scale 1:500

NOTE:  
All dimensions to be checked on site.  
All dimensions in millimetres unless stated otherwise.

PI	13/05/25	Planning Issue	LD
Rev:	Date:	Comments:	By:
Client:			
			
			
<b>DAY CUMMINS LIMITED</b> Architects & Surveyors Lakeland Business Park Cockermouth Cumbria CA13 0QT Tel: 01900 820700 Fax: 01900 820701 email: dc@day-cummins.co.uk <b>www.day-cummins.co.uk</b>			
Project: Extension to provide Disabled Accommodation at <b>98 Esk Avenue, Whitehaven CA28 8AL</b>			
Drawing Title: <b>As Existing Plans and Elevations</b>			
Drawn: <b>LD</b>	Checked: <b>-</b>	Signed:	
Scale: <b>1:50, 1:500, 1:1250</b>	Date: <b>21/03/25</b>	Paper Size: <b>A1</b>	
ALL DIMENSIONS TO BE CHECKED ON SITE FIGURED DIMENSIONS TO BE TAKEN IN PREFERENCE TO SCALED DIMENSIONS THIS DRAWING IS COPYRIGHT © CROWN COPYRIGHT. OS LICENCE - AC000085454			
Project No: <b>6031/18</b>	Drawing No: <b>01</b>	Rev: <b>PI</b>	