


Proposed North Elevation (Facing High Street)

Infill Extension, set back from line of historic facades. (repositioned sculpture shown in front.)

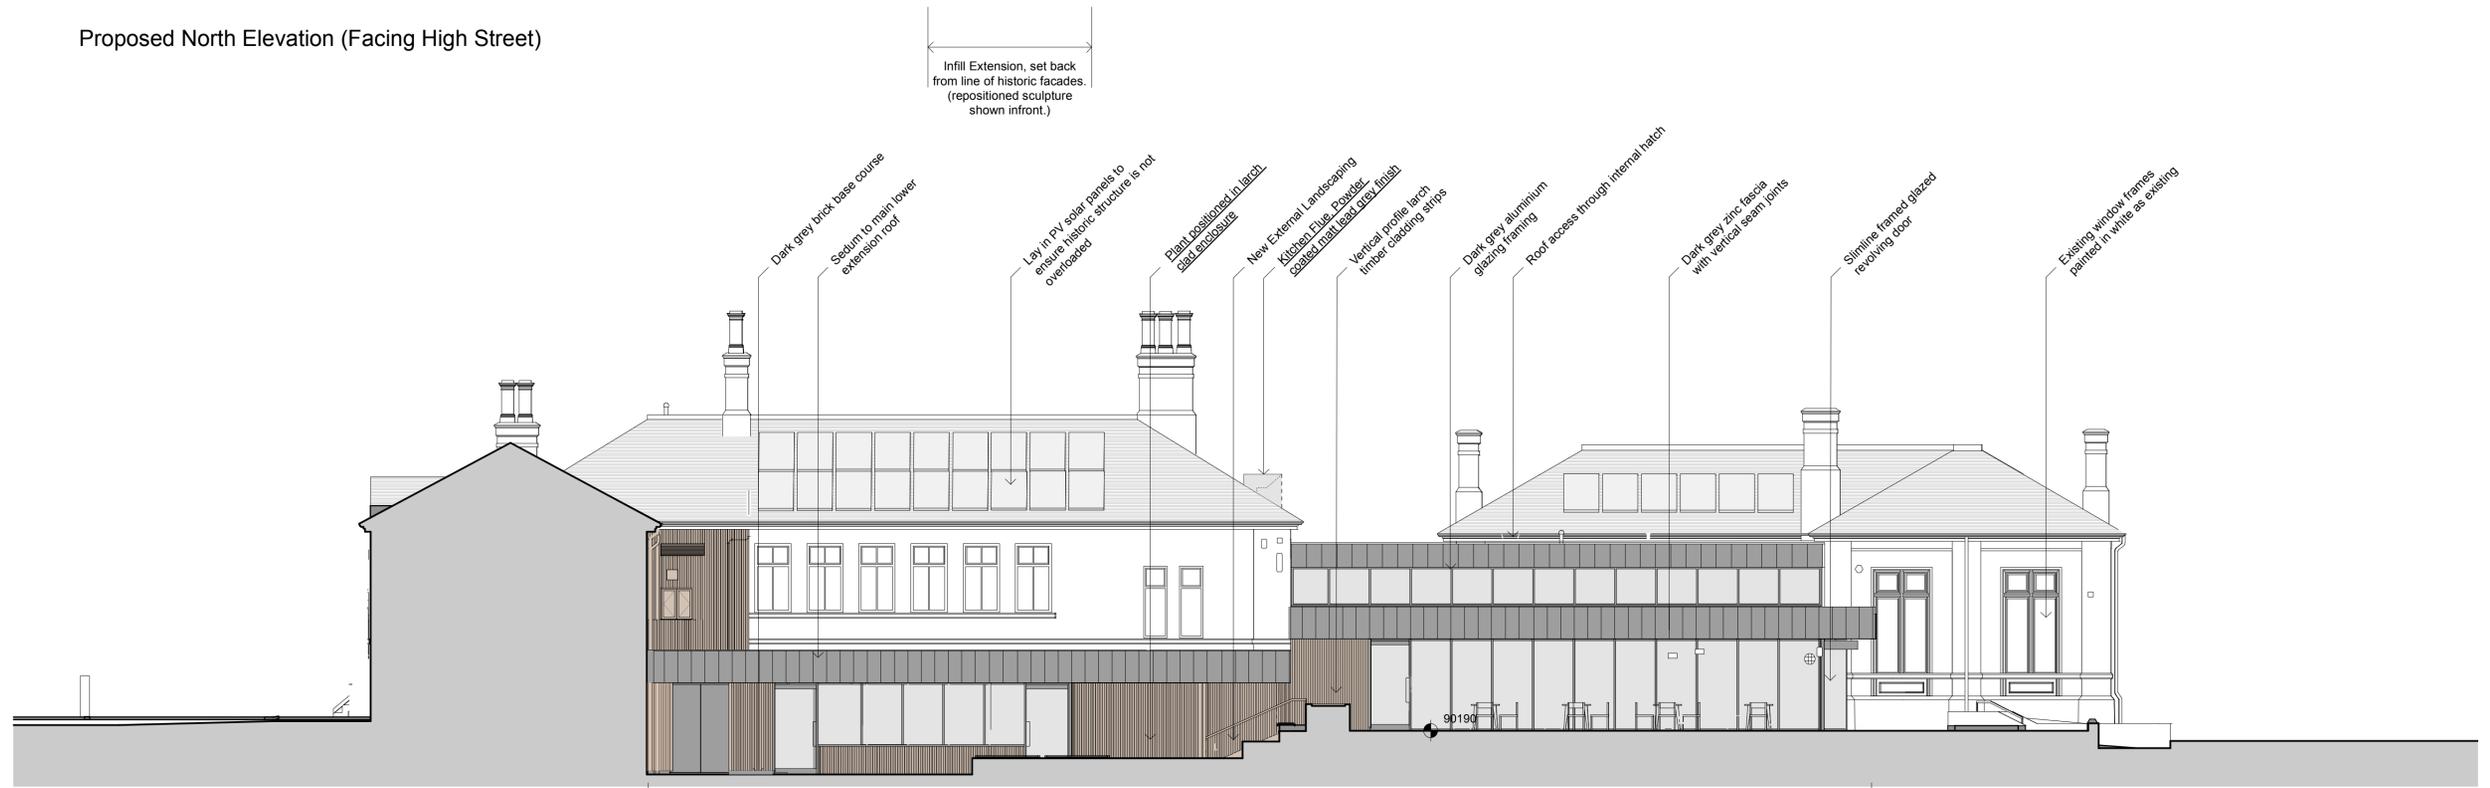

Proposed South Elevation (Facing Civic Hall Car Park)

Rear extension and relandscaping

| | | | |
|---|-------------|---|-----------|
| P2 | 20/01/26 | Roof plan repositioned to LGF compound & Kitchen fire shown. Following consultation officers comments. (spaces added) | LCSC |
| P1A | 06/10/25 | Planning Recreation base - following client comments. | LCSC |
| Rev: | Date: | Comments: | By: |
| Client: | | | |
|  Cumberland Council | | | |
|  DAY CUMMINS LIMITED Architects & Surveyors Lakeland Business Park Cockermouth Cumbria CA13 0QT Tel: 01900 820700 Fax: 01900 820701 email: dc@day-cummins.co.uk www.day-cummins.co.uk | | | |
| Project: | | | |
| CLEATOR MOOR COMMUNITY HUB AND TOWN SQUARE PUBLIC REALM | | | |
| Drawing Title: | | | |
| Proposed Elevations North and South | | | |
| Drawn: | Checked: | Signed: | |
| LCSC | | | |
| Scale: | Date: | Paper Size: | |
| 1:100 | 14/7/25 | A1 | |
| <small>ALL DIMENSIONS TO BE CHECKED ON SITE FIGURED DIMENSIONS TO BE TAKEN IN PREFERENCE TO SCALED DIMENSIONS THIS DRAWING IS COPYRIGHT</small> | | | |
| Project No: | Drawing No: | Rev: | |
| 6046 | 16 | | P2 |