







Front (South West) Elevation

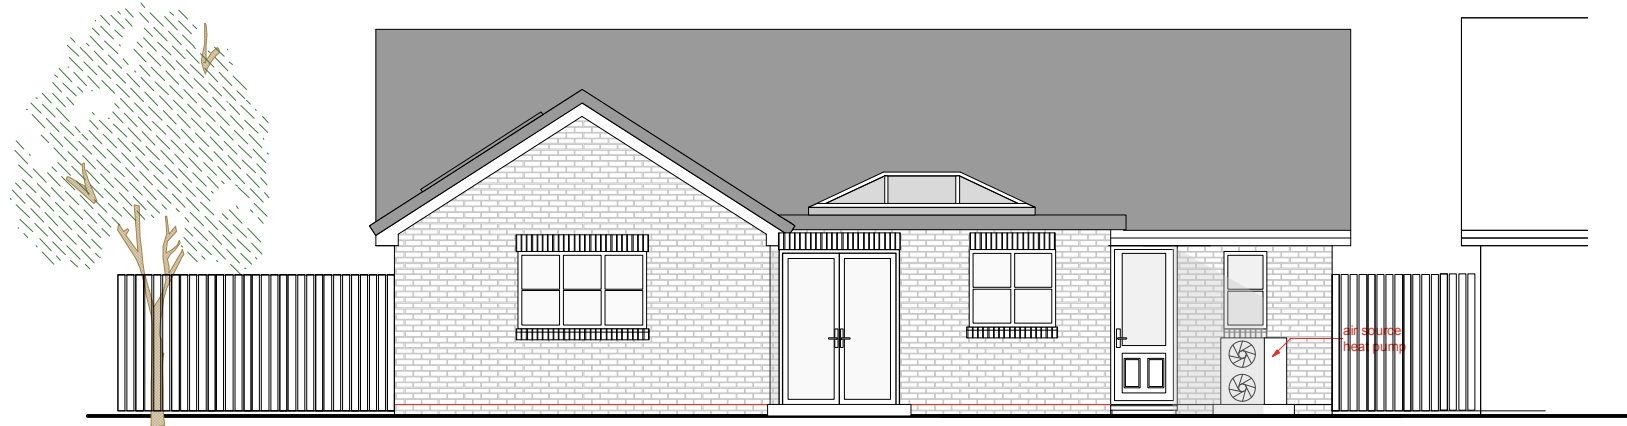


Rear (North East) Elevation

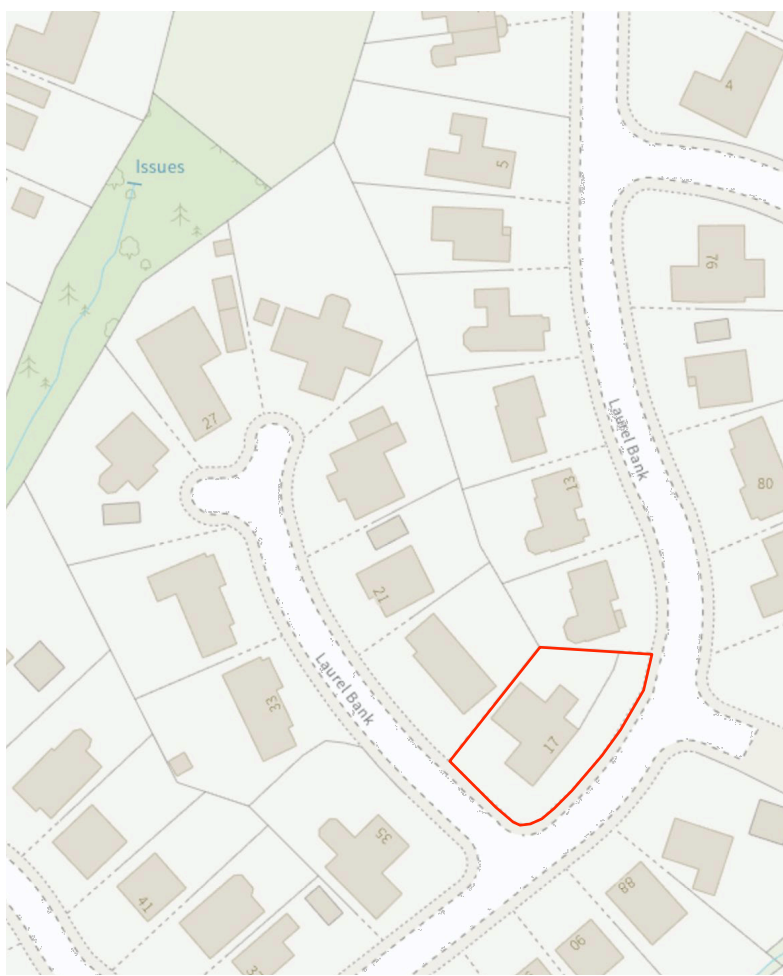

Location plan - scale 1:1250

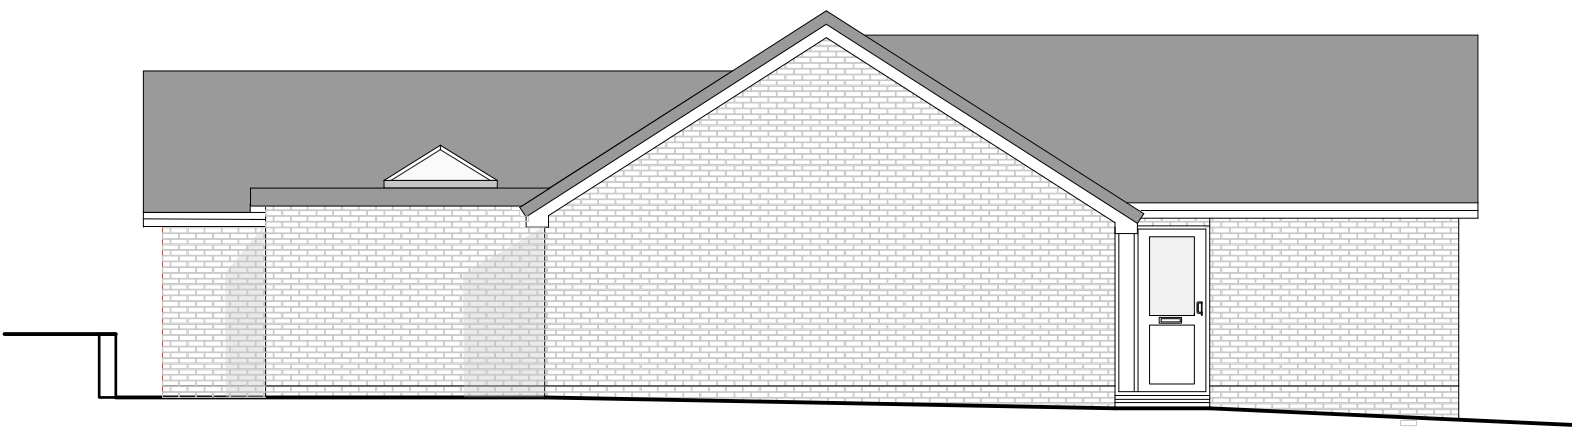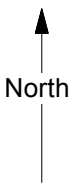

Side (North West) Elevation

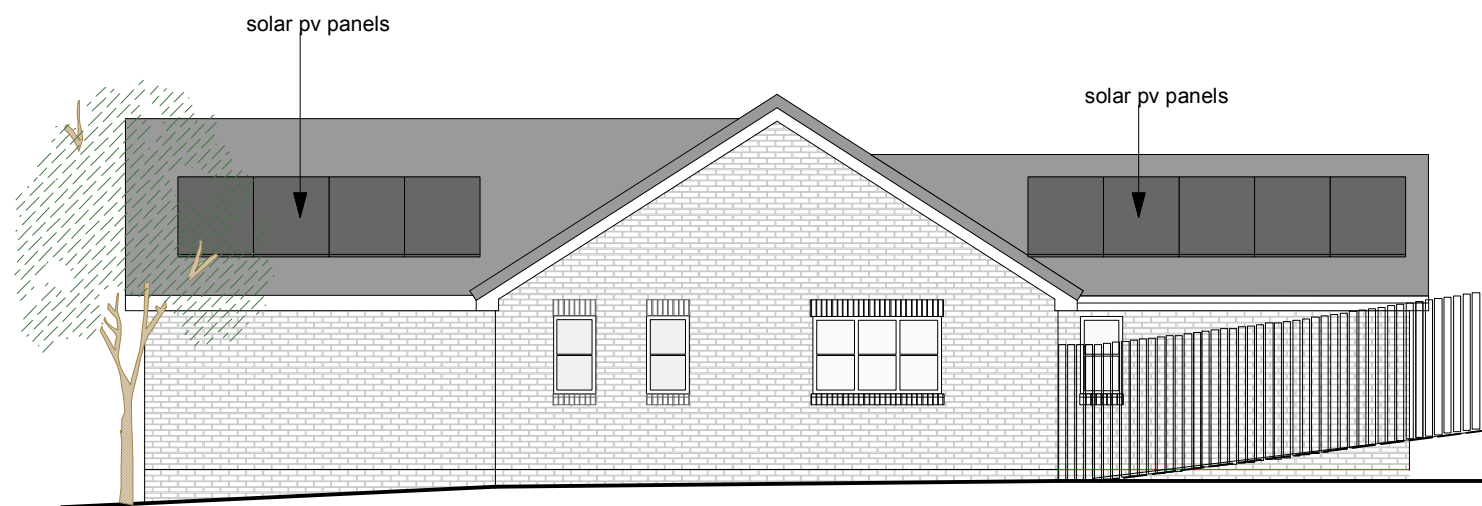

Side (South East) Elevation

- Extension Materials
- Roof - Tiled roof to match existing
  - solar Pv panels to South East elevation
  - Walls - Facing brick to match existing
  - Windows and Doors - White UPVC to match existing
  - Boundary - Close boarded timber fence to match existing
  - Extended Driveway - Peamable paving

NOTE:  
All dimensions to be checked on site.  
All dimensions in millimetres unless stated otherwise.

D1	11/12/24	Draft Issue	LD
Rev:	Date:	Comments:	By:
Client:			
Jayne Taylor			
<div>DAY CUMMINS</div> <div>DAY CUMMINS LIMITED</div> <div>Architects &amp; Surveyors</div> <div>Lakeland Business Park</div> <div>Cockermouth Cumbria CA13 0QT</div> <div>Tel: 01900 820700</div> <div>Fax: 01900 820701</div> <div>email: dc@day-cummins.co.uk</div> <div>www.day-cummins.co.uk</div>			
Project:			
Extensions & Alterations to 17 Laurel Bank			
Drawing Title:			
As Proposed Plan & Elevations			
Drawn:	LD	Checked:	-
Scale:	1:100	Date:	11/12/24
		Paper Size:	A1
ALL DIMENSIONS TO BE CHECKED ON SITE FIGURED DIMENSIONS TO BE TAKEN IN PREFERENCE TO SCALED DIMENSIONS THIS DRAWING IS COPYRIGHT © CROWN COPYRIGHT. OS LICENCE - AC2000805454			
Project No:	6098	Drawing No:	02
		Rev:	b