



Written dimensions only shall be taken from this drawing.  
 All dimensions are approximate and must be checked on site by the Contractor prior to the commencement of any fabrication or building works on site and where applicable, all dimensions and details are to be read in conjunction with any specialist consultants' drawings; any disparity between drawings is to be brought to the attention of the author prior to the commencement of any fabrication or building works.  
 This drawing is the property of the author and may not be reproduced without permission.

REV	DATE	DESCRIPTION
a	21JUL23	PLANNING


### EXISTING FIRST FLOOR PLAN

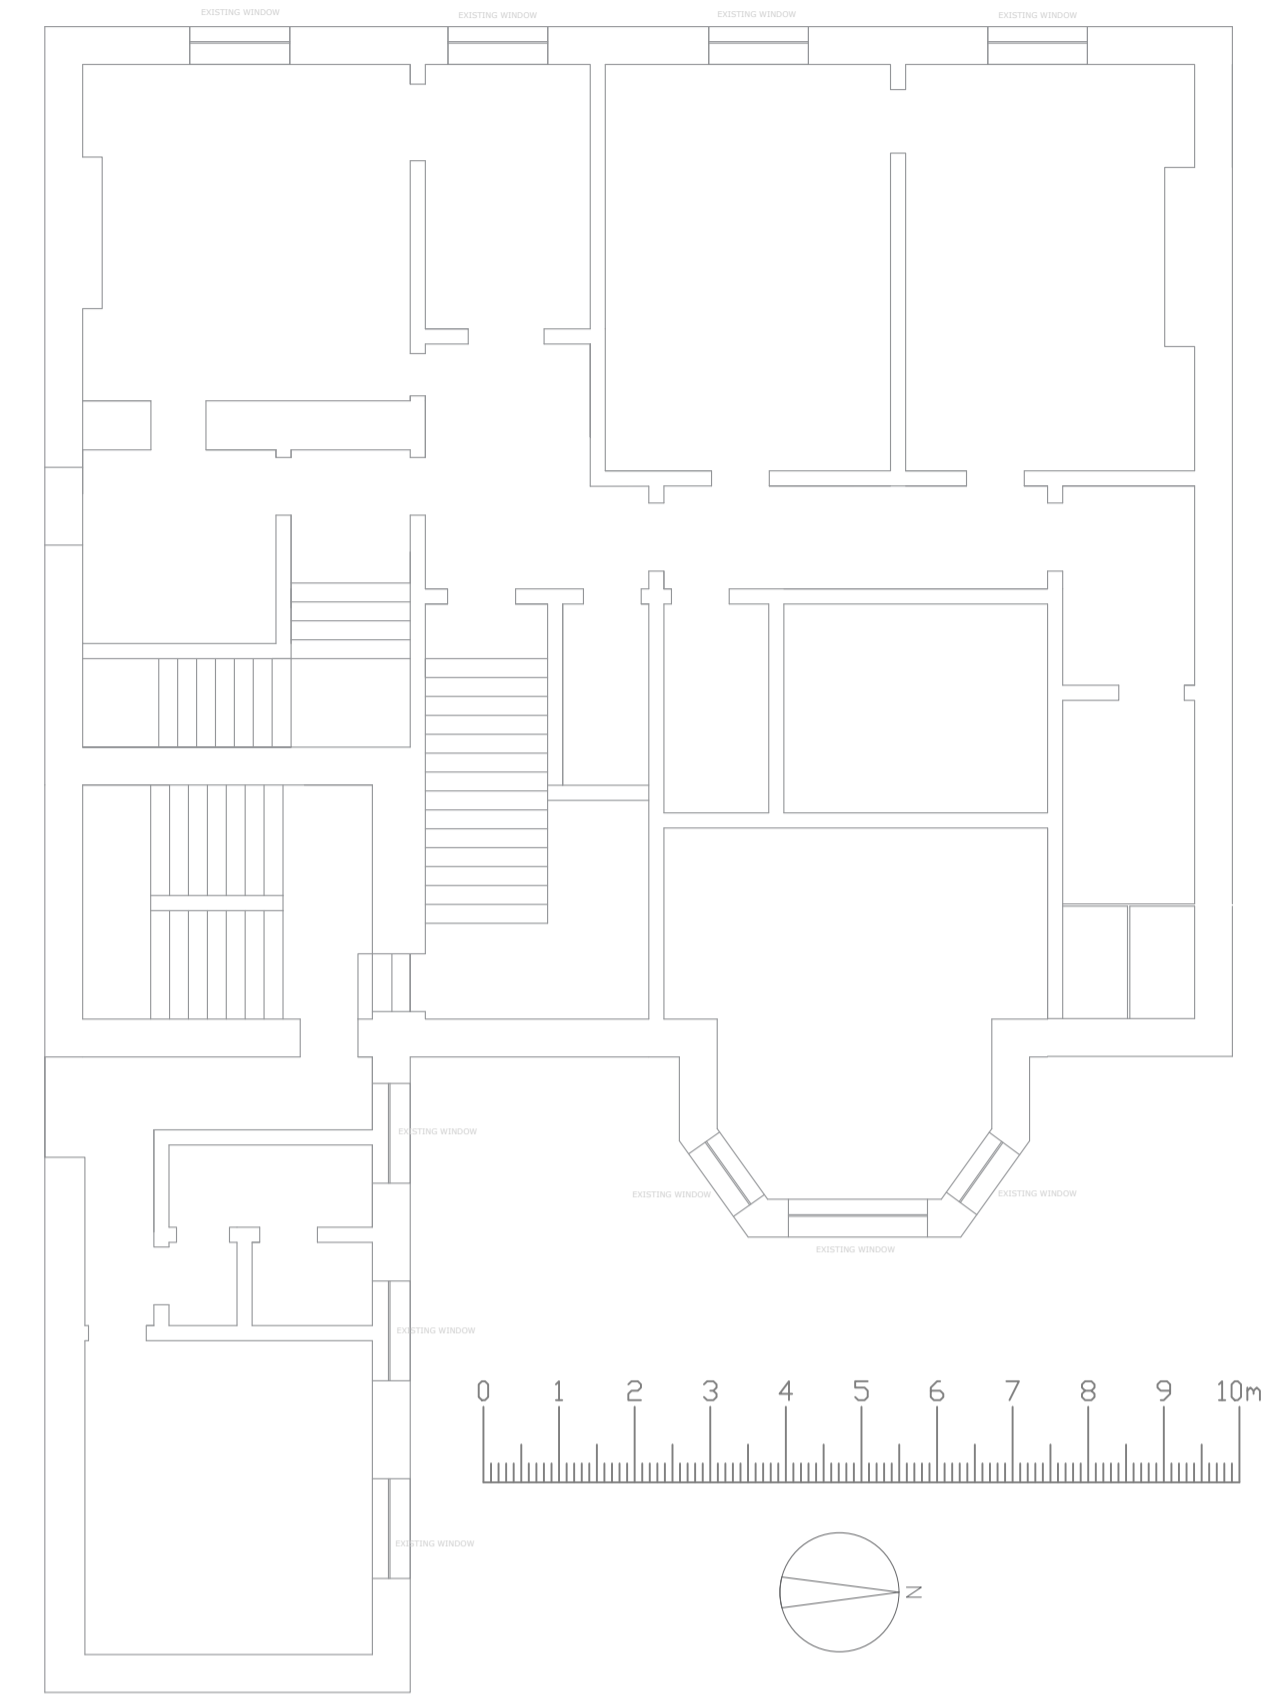


### EXISTING SECOND FLOOR PLAN

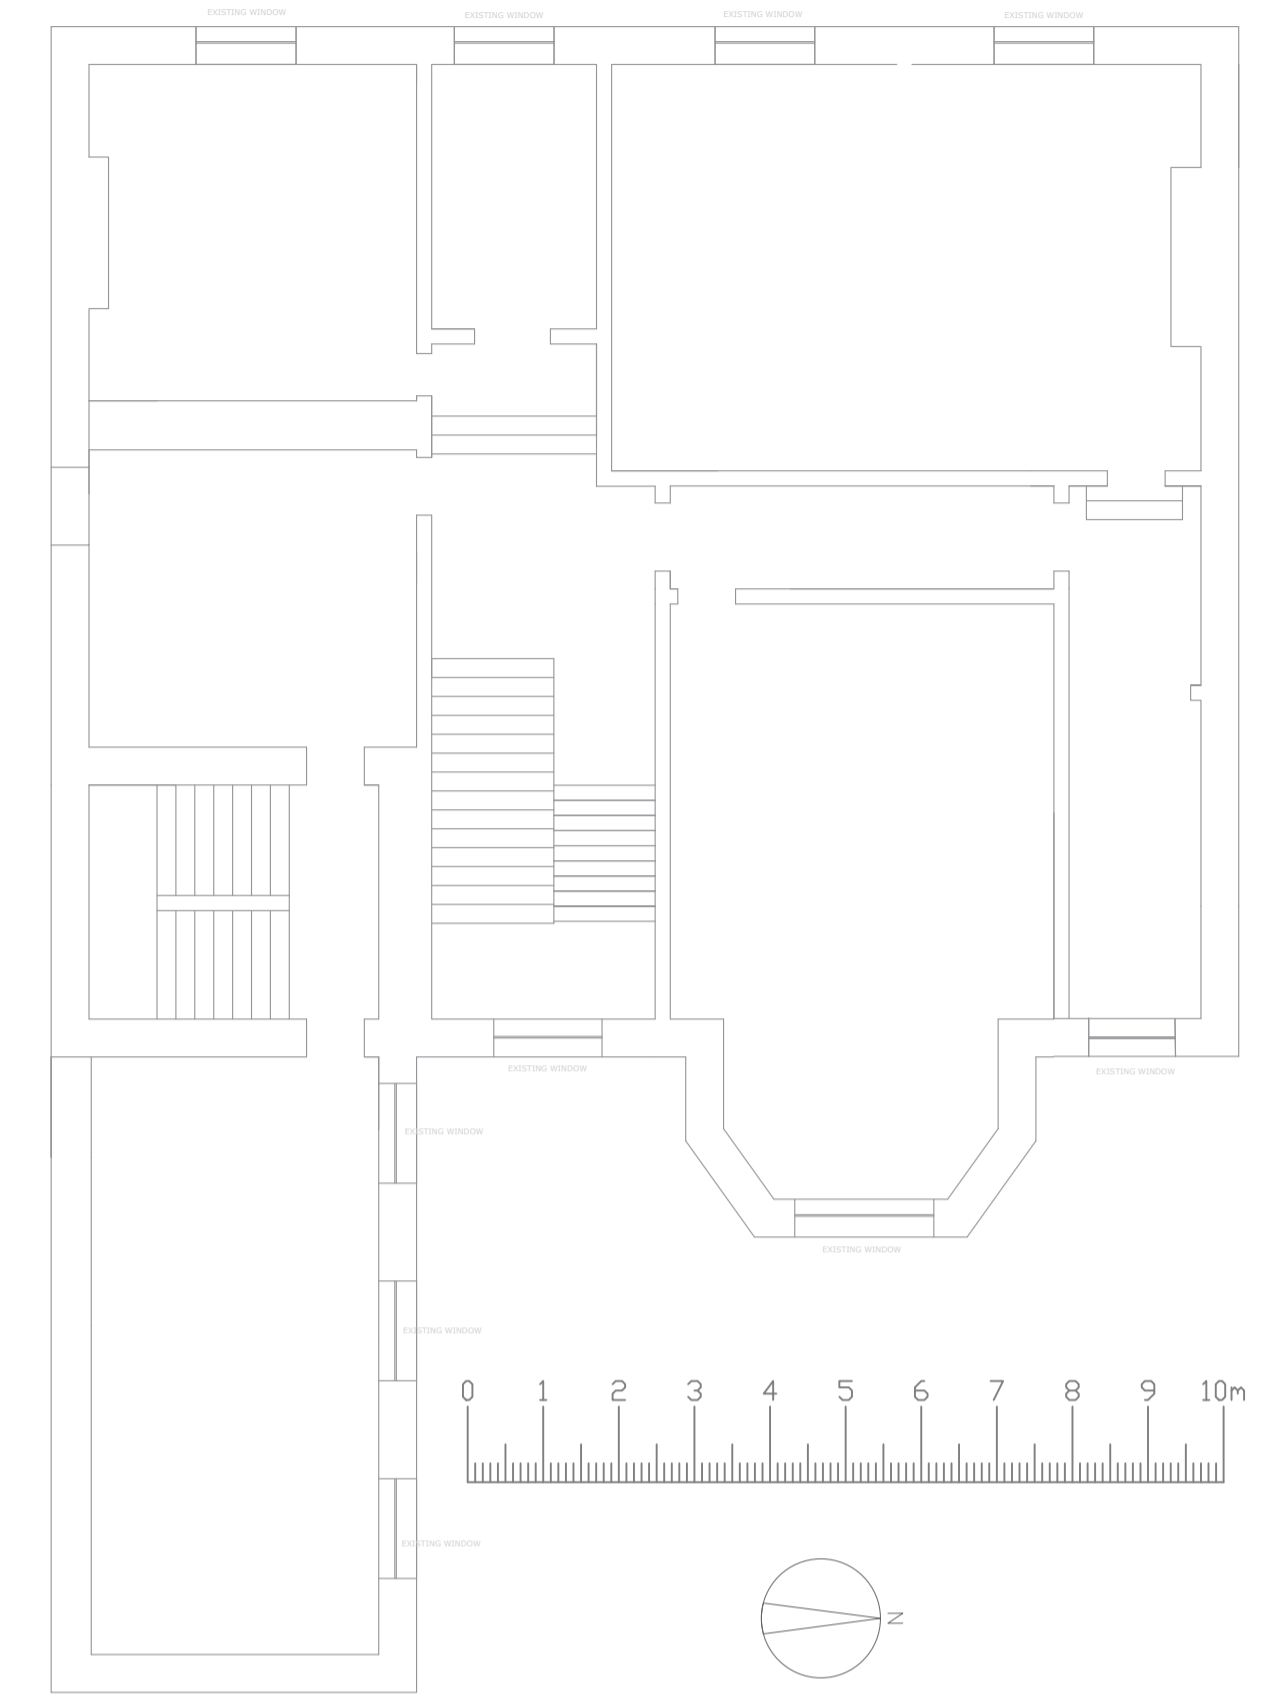

### PROPOSED FIRST FLOOR PLAN

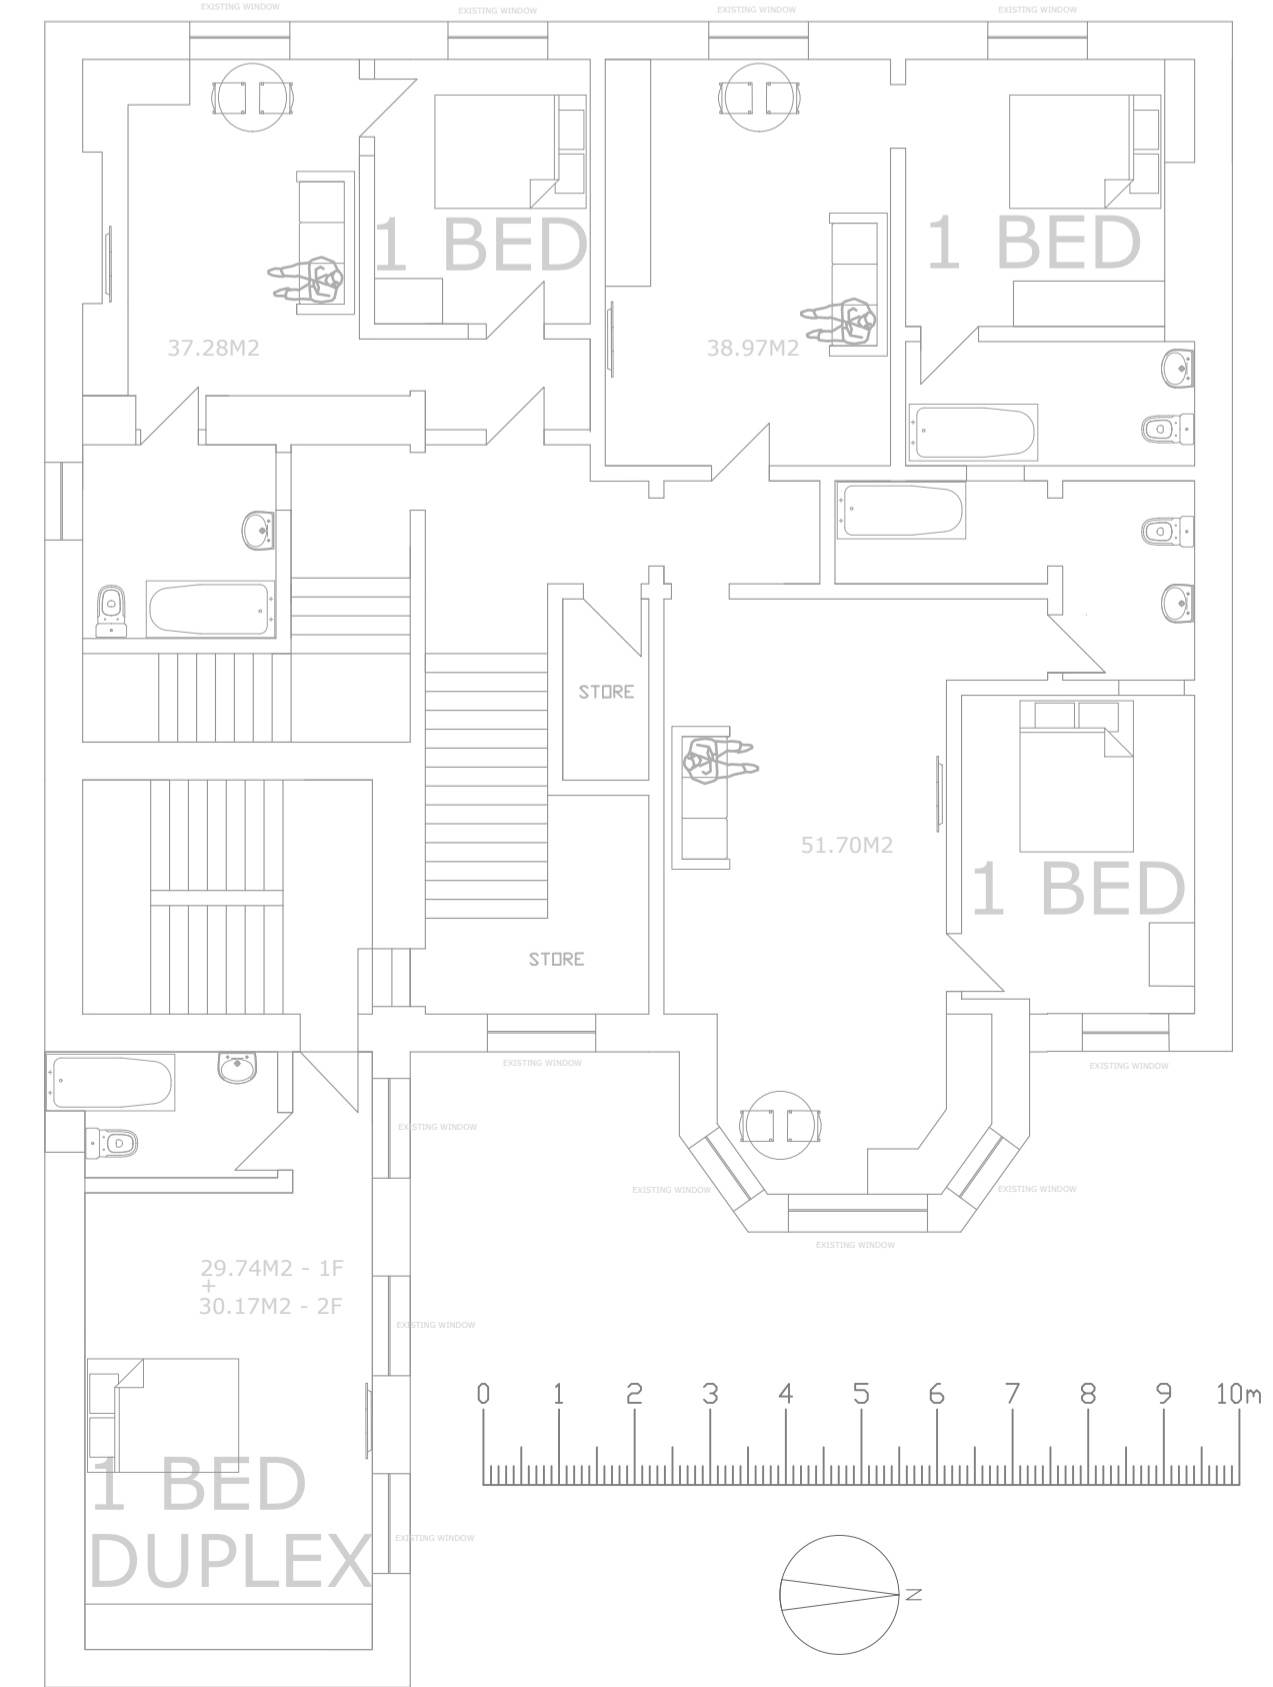

### PROPOSED SECOND FLOOR PLAN

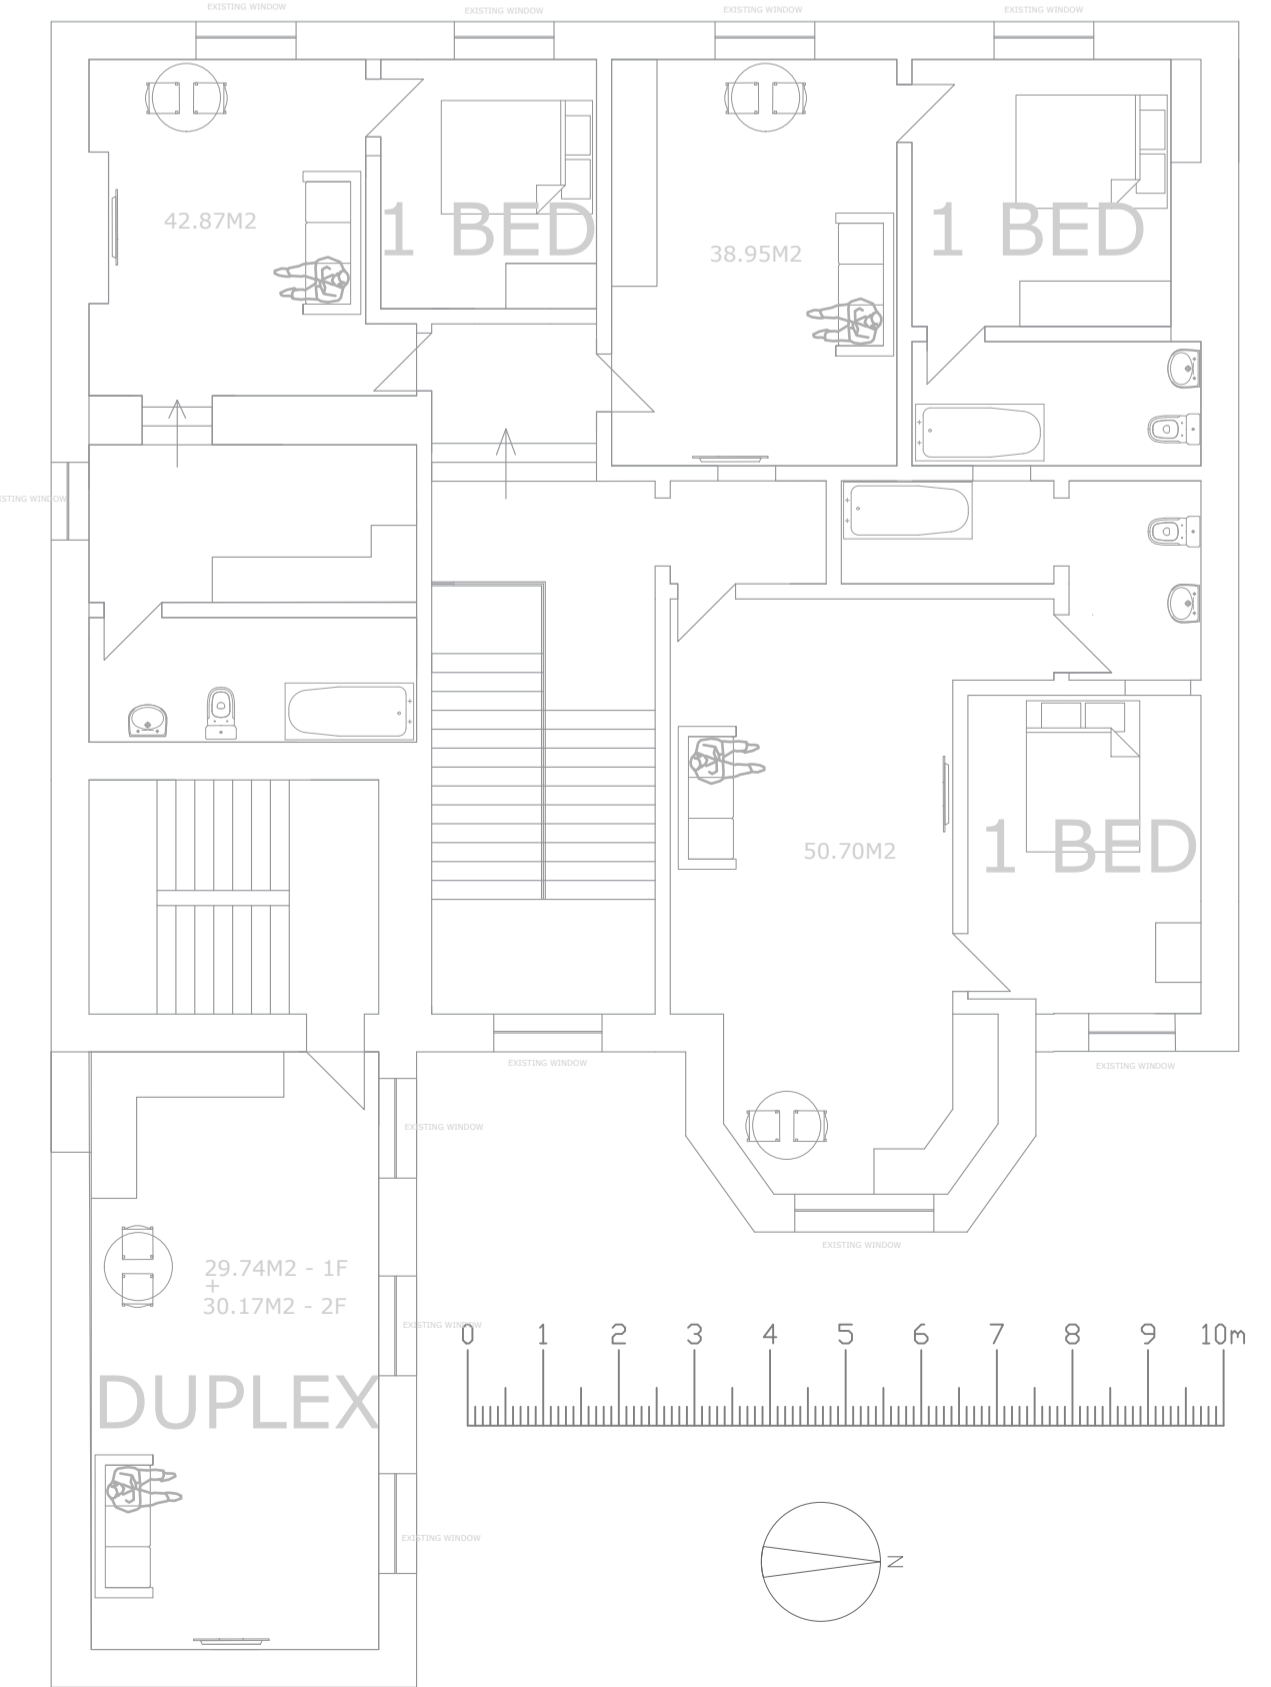

EXISTING AND PROPOSED PLANS  
 1:100 @A1

PROJECT	
68-69 LOWTHER ST WHITEHAVEN CUMBRIA	
TITLE	
EXISTING & PROPOSED PLANS	
DATE	SCALE
21 JULY 2023	1:100@A1
DRAWING NUMBER	