

PRESTON STREET, WHITEHAVEN, CA28 9DL

Project No.	Draw No.	Revision
A306	111	A


PLANNING

This drawing remains the COPYRIGHT of T.J.MORRIS LTD and must not be used for any other purpose without permission.


Do not scale from this drawing. All dimensions to be checked by site measurement and discrepancies reported immediately.

This drawing must be read in conjunction with all Architects, Consultants, Subcontractors and Specialists drawings, together with Contract Administrators' drawings, specification and other contract documents.


EXISTING FRONT ELEVATION

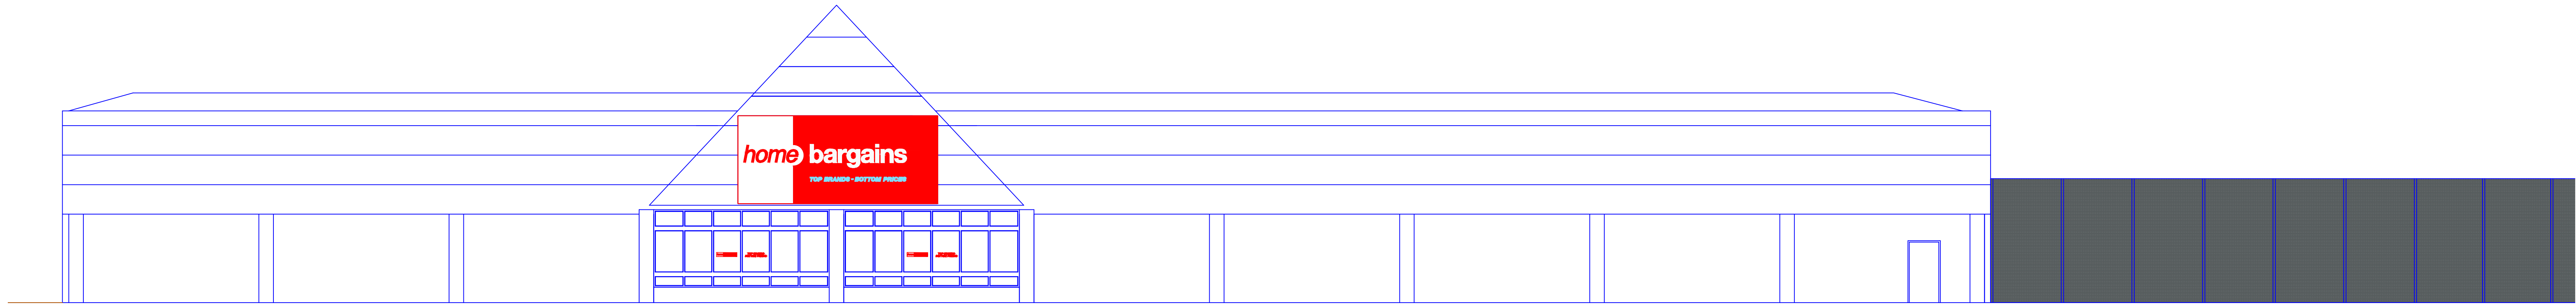


PROPOSED FRONT ELEVATION

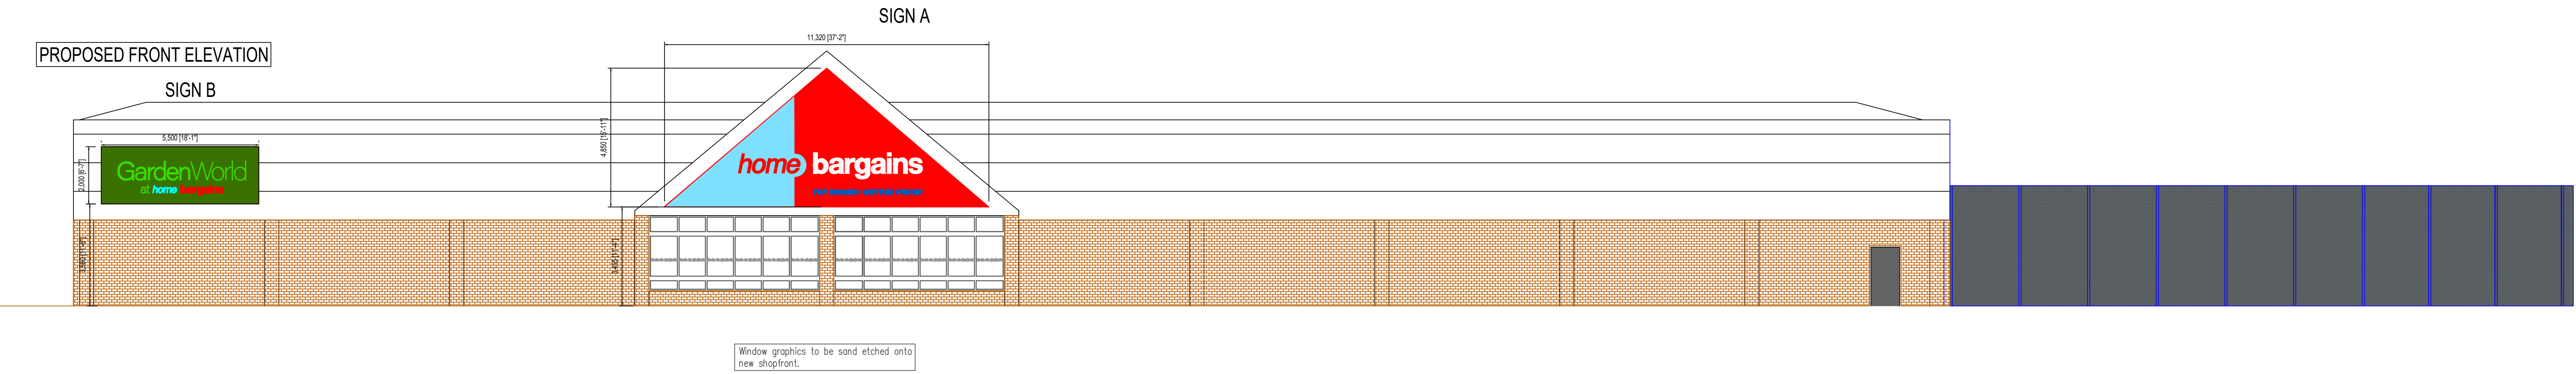


EXISTING REAR ELEVATION

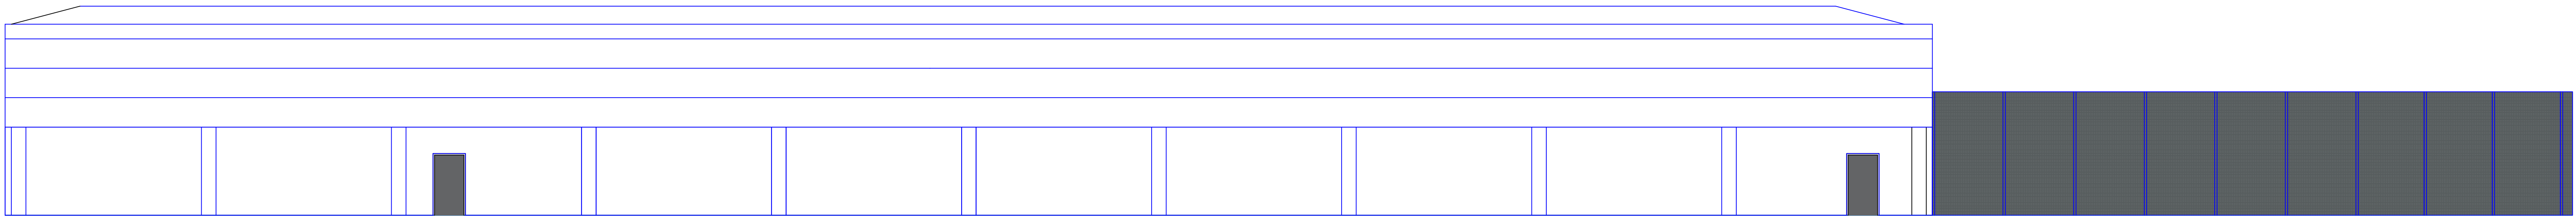



PROPOSED REAR ELEVATION

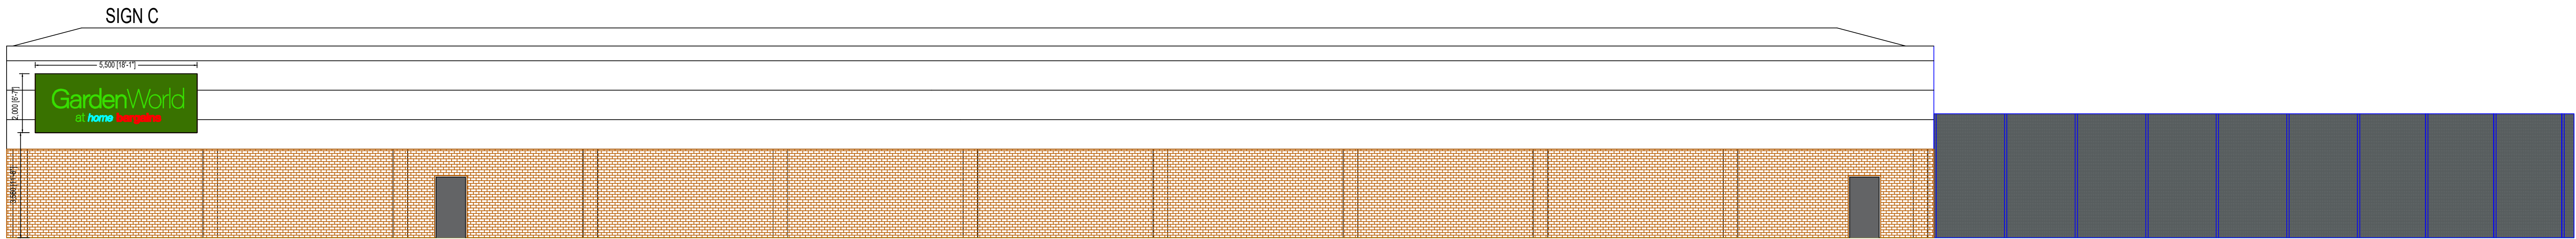


EXISTING SIDE ELEVATION

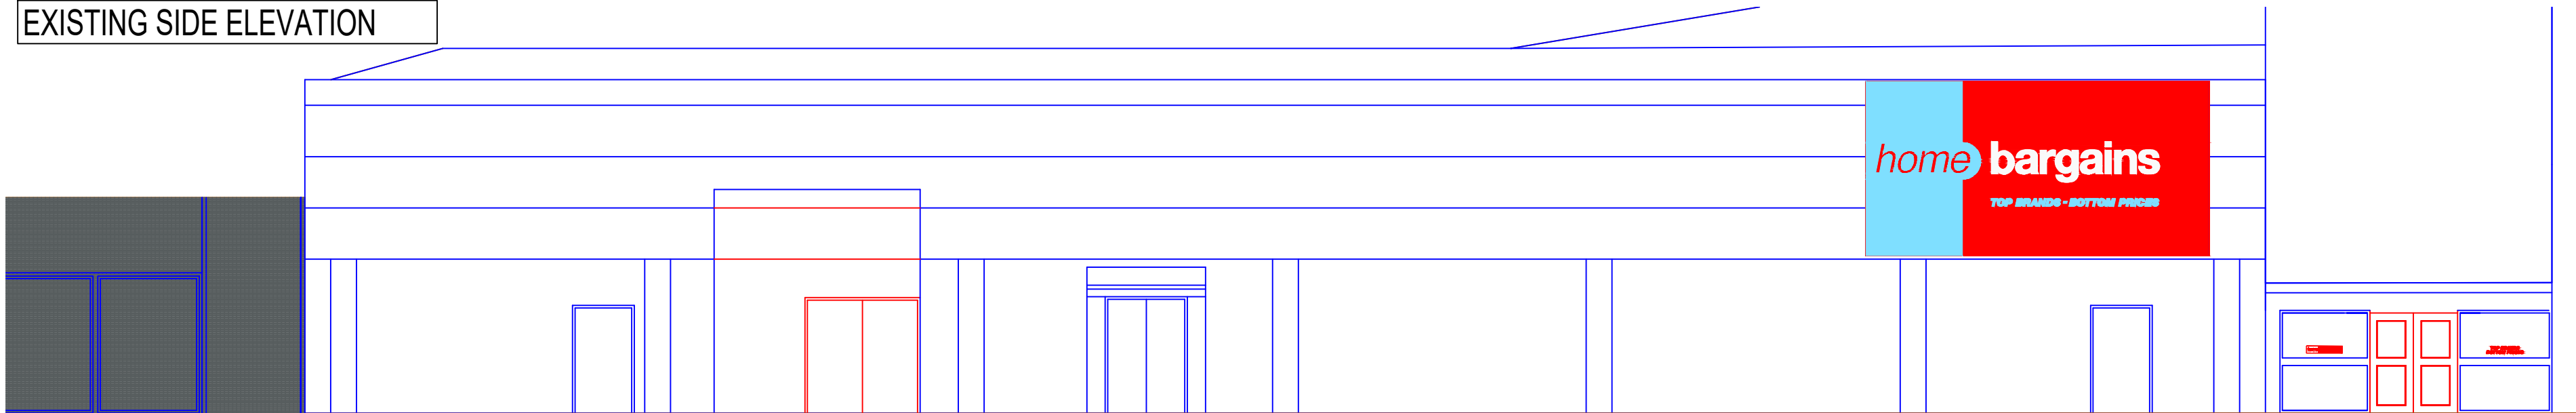


PROPOSED SIDE ELEVATION

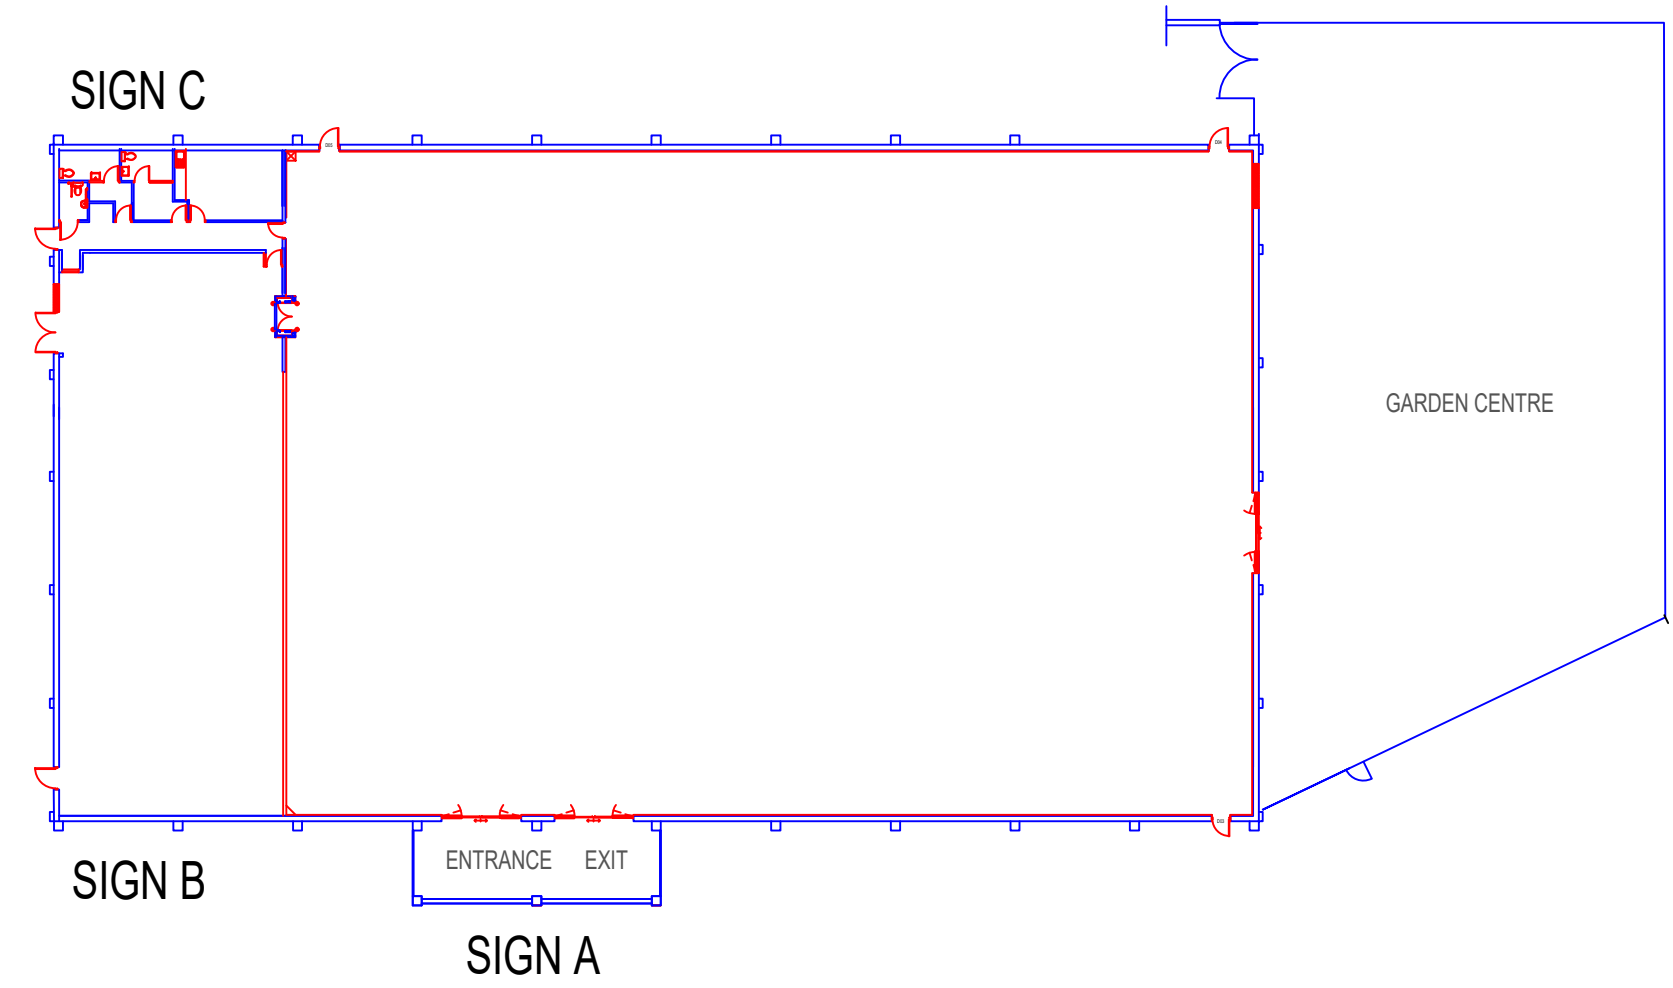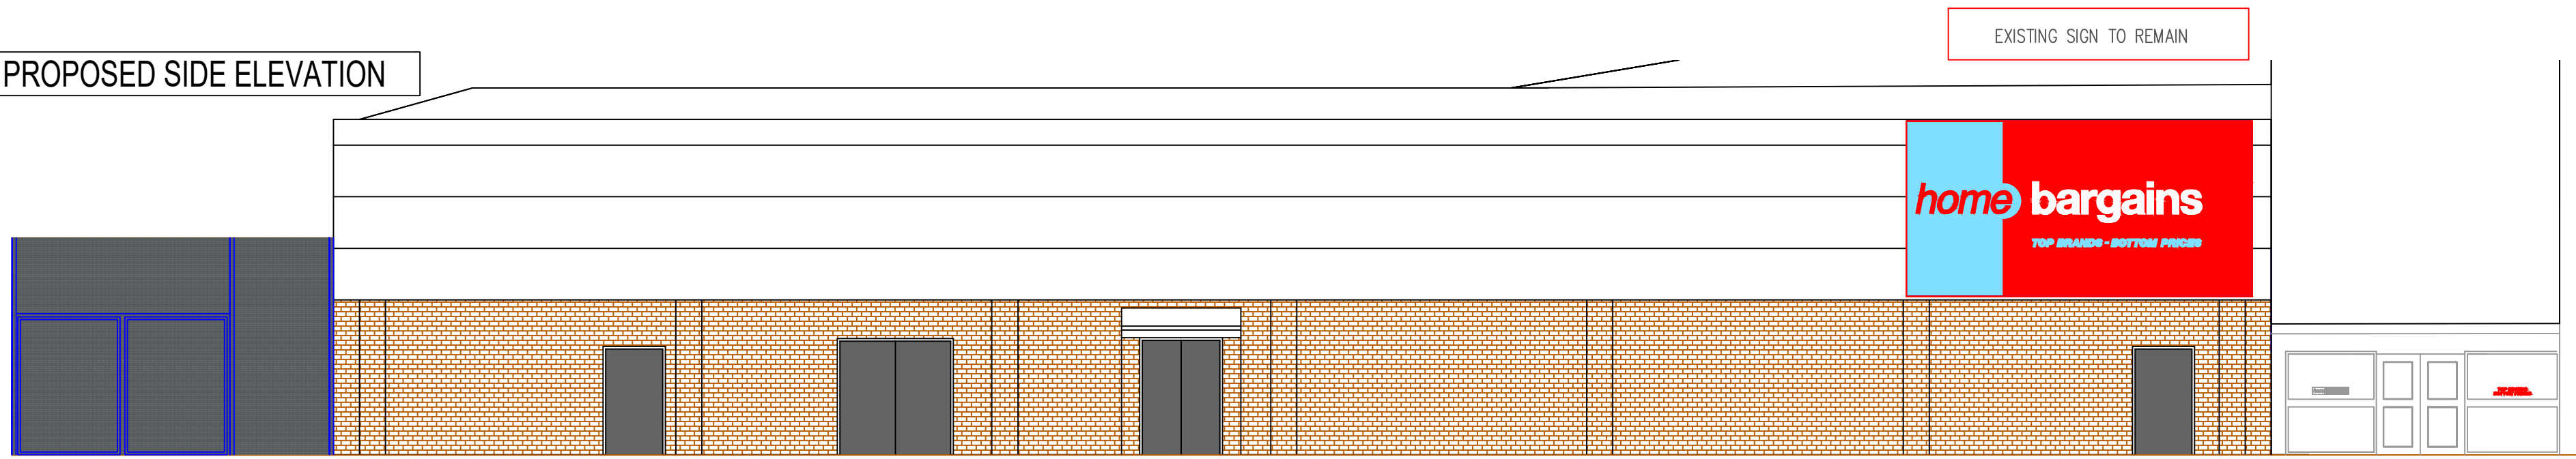

SIGNAGE DETAILS 1:100

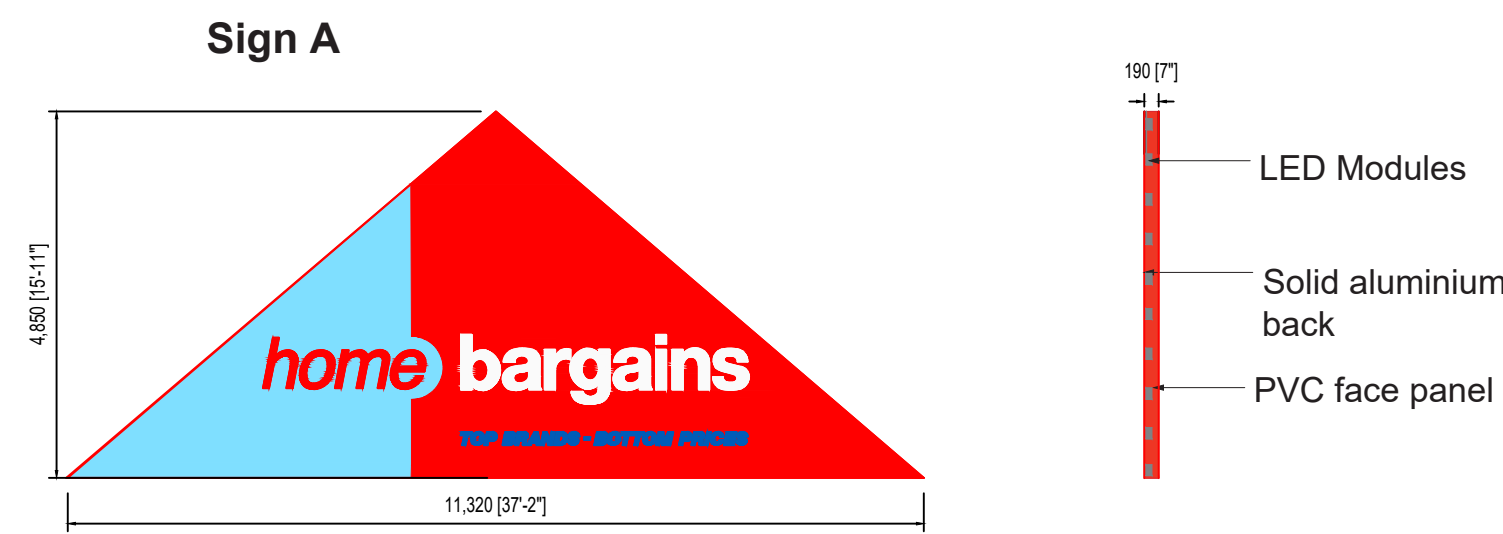

Signs B&C

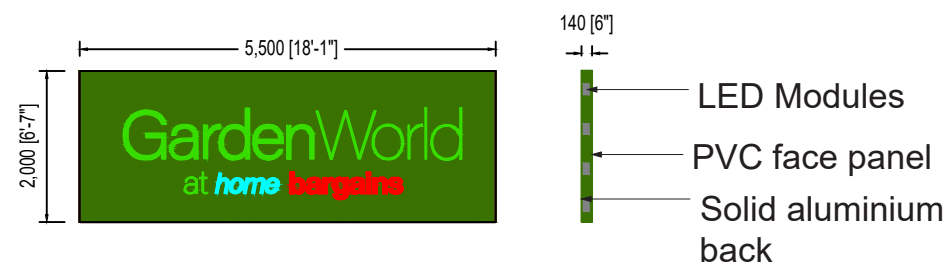


Sign A
Springflex 150mm profile, anodised powder-coated red (RAL 3020) aluminium box section complete with aluminium back. Fitted to cladding with self-drilling stainless steel hex screws as a first fix and then bolted through internal purties with 8mm stainless steel bolts. Fixings can pick up anywhere from inside the sign boxes - no specific centres requirements.

Signs B & C
Springflex 140mm profile, anodised aluminium box section complete with aluminium back. Fitted to cladding with self-drilling stainless steel hex screws as a first fix and then bolted through internal purties with 8mm stainless steel bolts. Fixings can pick up anywhere from inside the sign boxes - no specific centres requirements.

Illumination
Tidvans LED modules plus converters, complete with 7 year maintenance free guarantee. Load max 4 Amps.

Luminance
White Back: 35cd/m2 Red: 8cd/m2 White (base per material): 155cd/m2. Average luminance of Home Bargains signs: 35cd/m2

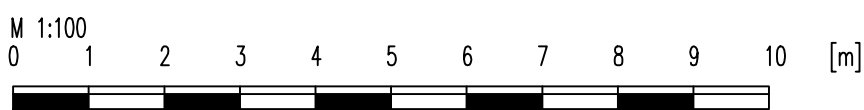

Rev	Int.	Description	Date
A	jm	Signage details indicated	16.08.22

T.J.MORRIS LTD

T.J.Morris Limited, Avon Business Park, East Avenue Road, Gillingham, Kent, SA14 6JL, UK. Tel: 0151 560 2000

Project: PRESTON STREET WHITEHAVEN

Title: PLANS AS PROPOSED

Date: APRIL 2022 Scale: 1:100 Sheet Size: A0

Drawn: J.MORGAN Checked:

Issued for: PLANNING

Project No.	Draw No.	Revision
A306	111	A