




existing front elevation (west)

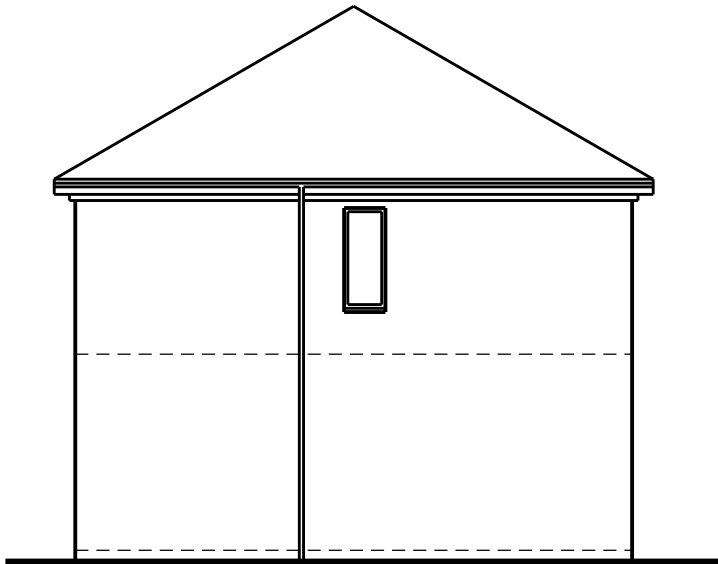


existing side elevation (south)

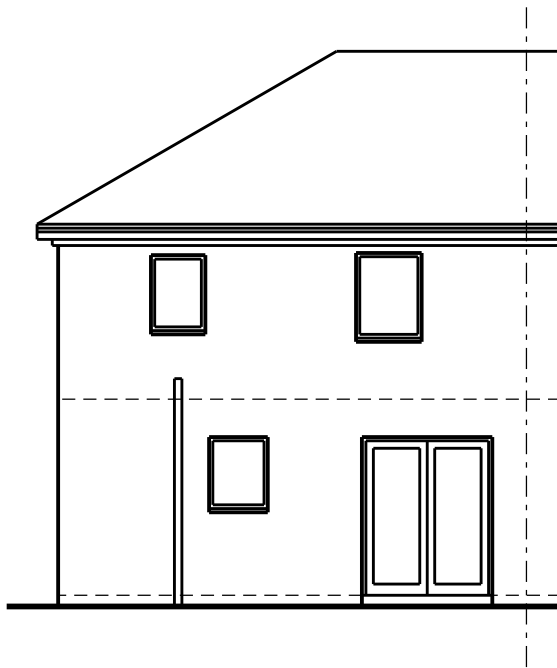


existing rear elevation (east)

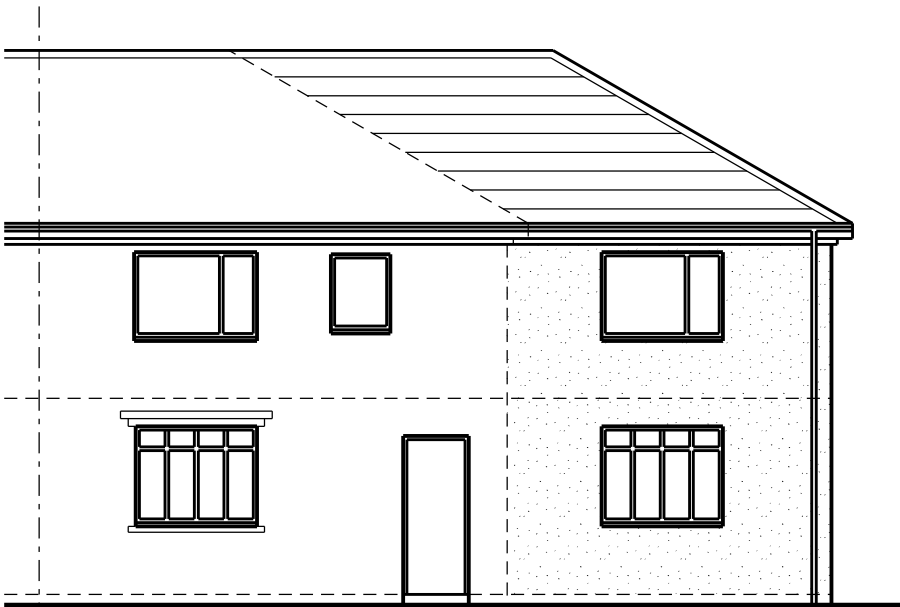

proposed front elevation (west)

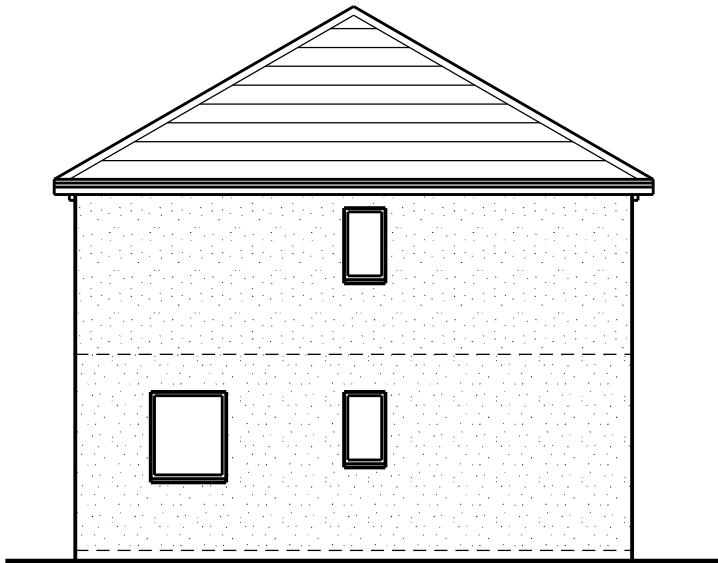

proposed side elevation (south)

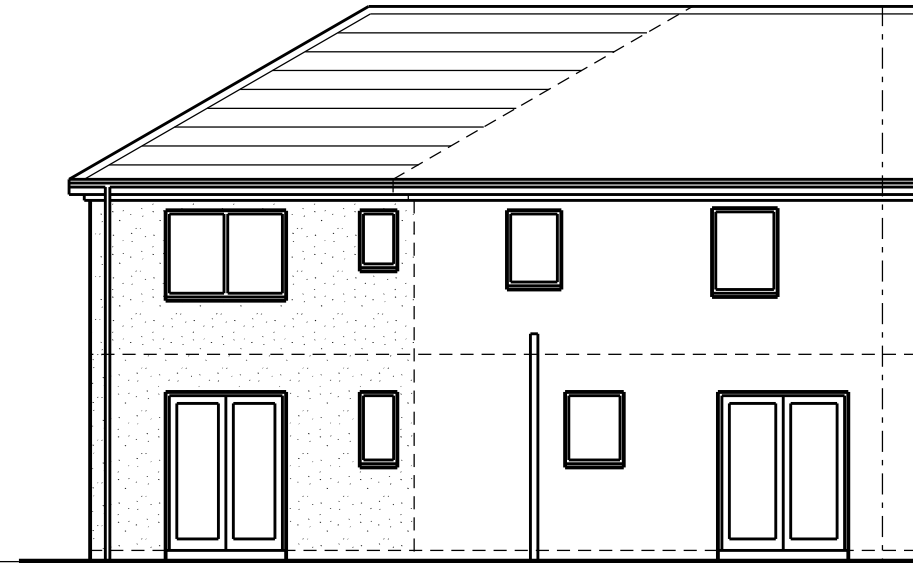

proposed rear elevation (east)

SCALE

0

1m

2m

3m

4m

5m

10m

15m

20m

25m

30m

35m

This scheme is subject to town planning and all other necessary consents.

Dimensions, area and levels where given are only approximate and subject to site survey. All dimensions are to be checked on site. Any discrepancies or variations are to be reported to the client before work commences. Figured dimensions only are to be taken from this drawing.

This drawing is to be read in conjunction with all relevant consultants' and/or specialists drawings/documents and any discrepancies or variations are to be notified to the client before the affected work commences.

Rev 01    aug 2020    First issue

Rev 02    oct 2020    Proposed gable changed to hip

Client

Job Title

Drawing Title

Proposed extension to 42 Snaefell Terrace

Whitehaven

Existing and proposed elevations

Scale: 1:100 @ A3/1:50 @ A1

Date:                      Drawn:

aug 2020

Job No:    Drwg No:    Rev:

247    02001    02

Richard J Lindsay

2 Calva House

Calva Brow

Workington

C14 1DE

email: richard46@aim.com

Mob : 07921 949618