






proposed front elevation (south)

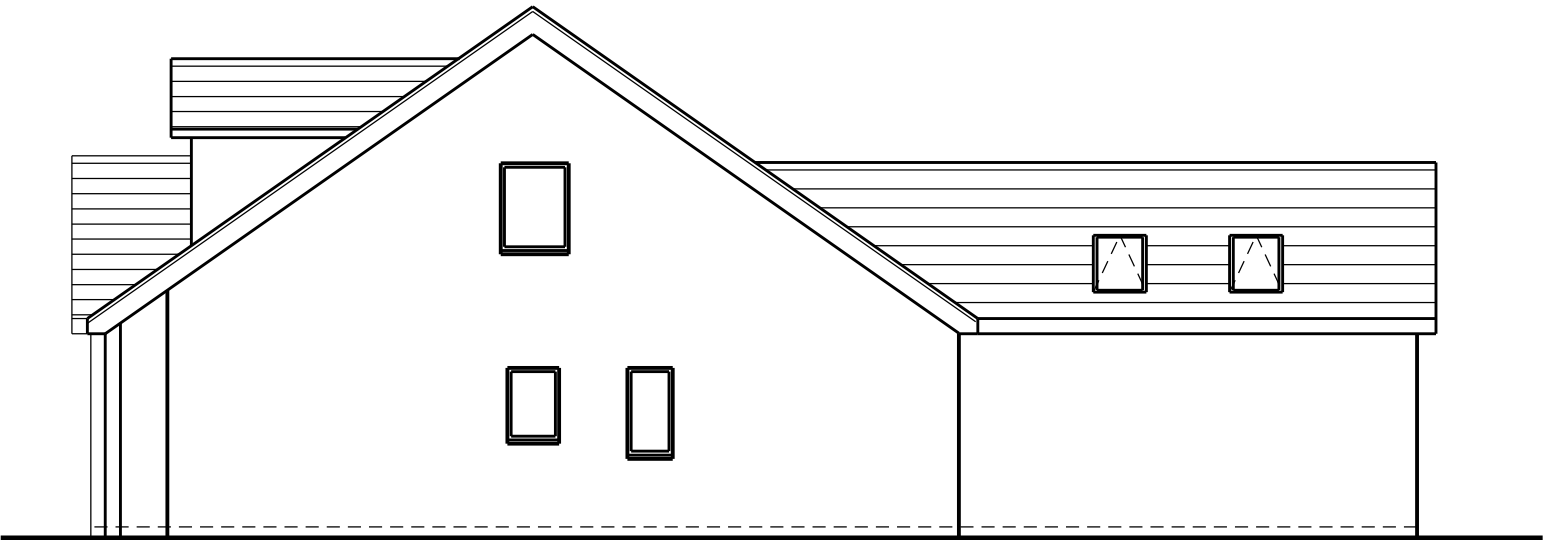

proposed side elevation (east)

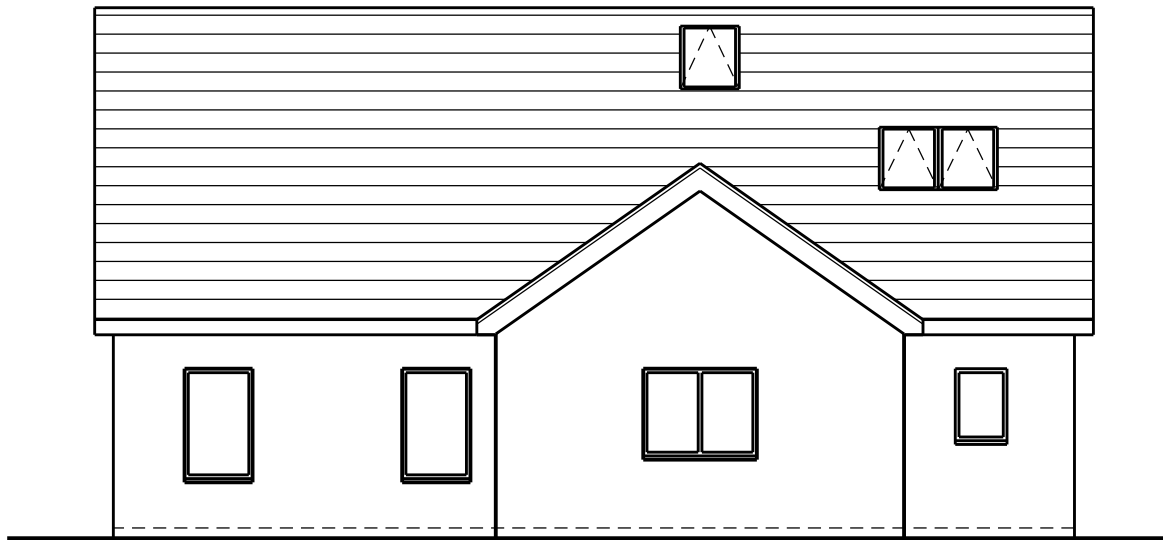

proposed rear elevation (north)

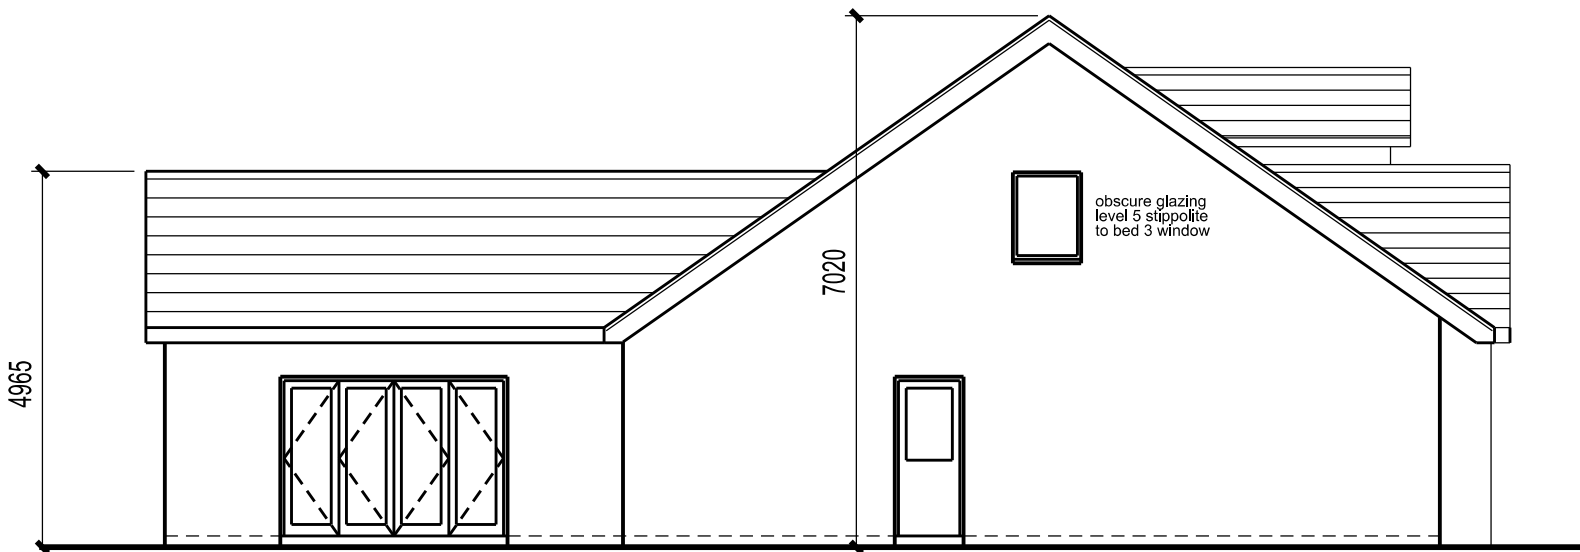

proposed side elevation (west)

SCALE



This scheme is subject to town planning and all other necessary consents.

Dimensions, area and levels where given are only approximate and subject to site survey. All dimensions are to be checked on site. Any discrepancies or variations are to be reported to the client before work commences. Figured dimensions only are to be taken from this drawing.

This drawing is to be read in conjunction with all relevant consultants' and/or specialists drawings/documents and any discrepancies or variations are to be notified to the client before the affected work commences.

Rev 01 jan 2021 First issue
Rev 02 apr 2021 Note and heights added
Rev 03 may 2021 Amended to suit revised plans

Client Mr N Clarkson
Job Title New dwelling on Plot 1 land
Near Moor Row, Whitehaven

Drawing Title
Proposed elevations

Scale: 1:100 @ A3/1:50 @ A1
Date: jan 2021
Drawn:

Job No: 217
Drwg No: 05010
Rev: 03

Richard J Lindsay
2 Calva House
Calva Brow
Workington
C14 1DE
email: richard46@aim.com
Mob : 07921 949618