
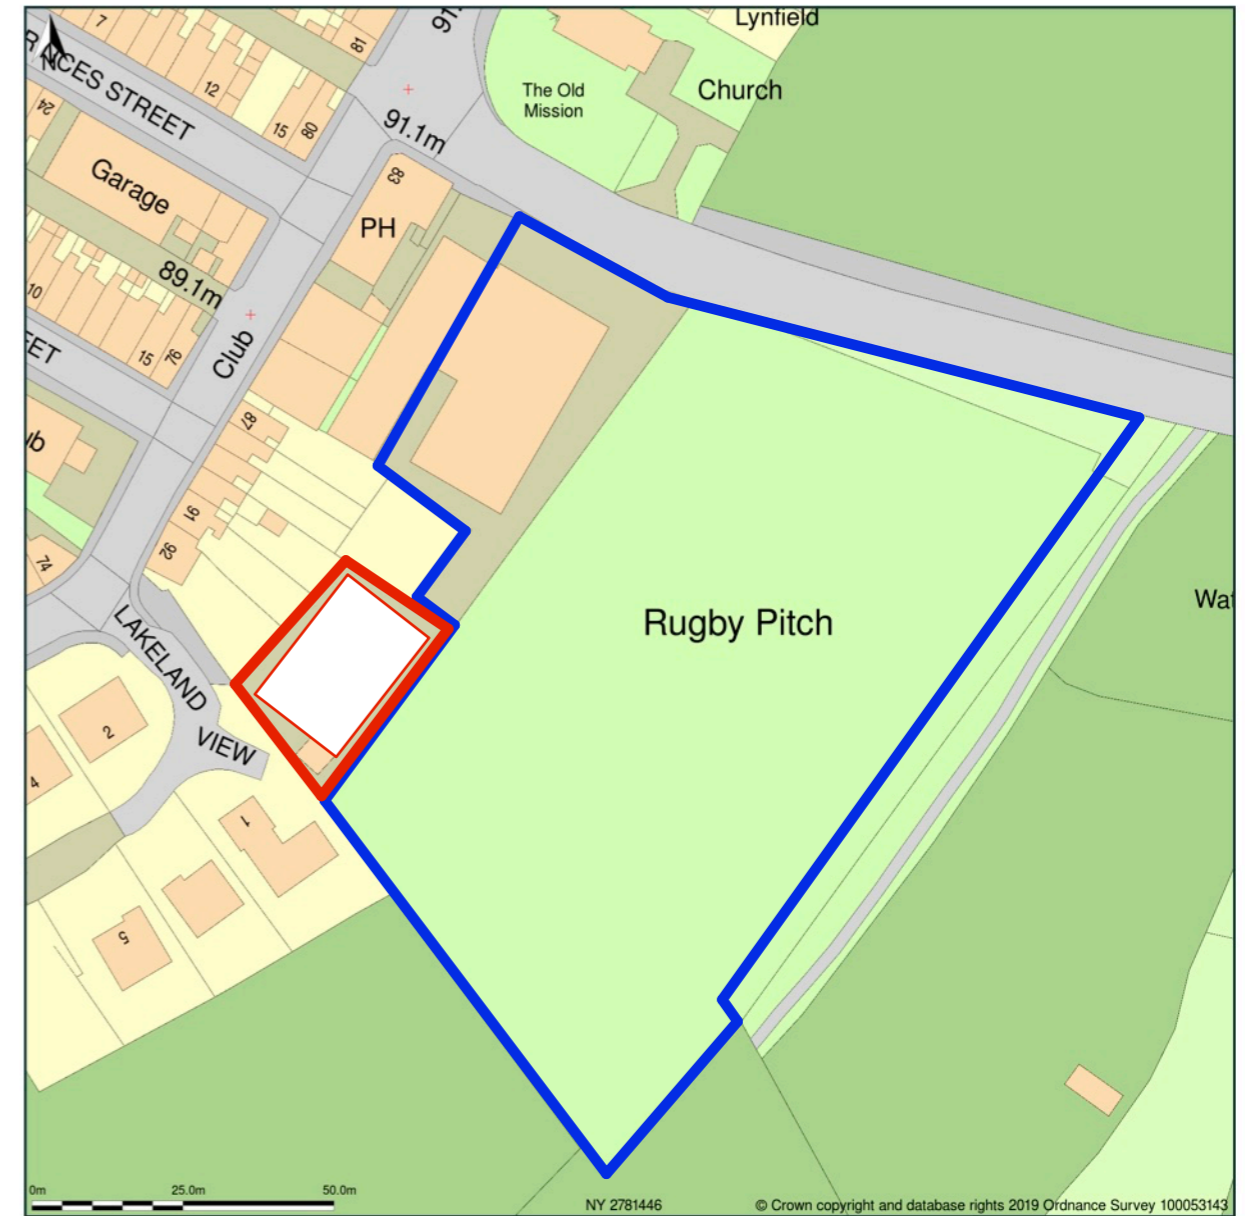


Wath Brow Hornets R L F C, Cleator, Cumbria, CA23 3EW

Wath Brow Hornets R L F C, Cleator, Cumbria, CA23 3EW

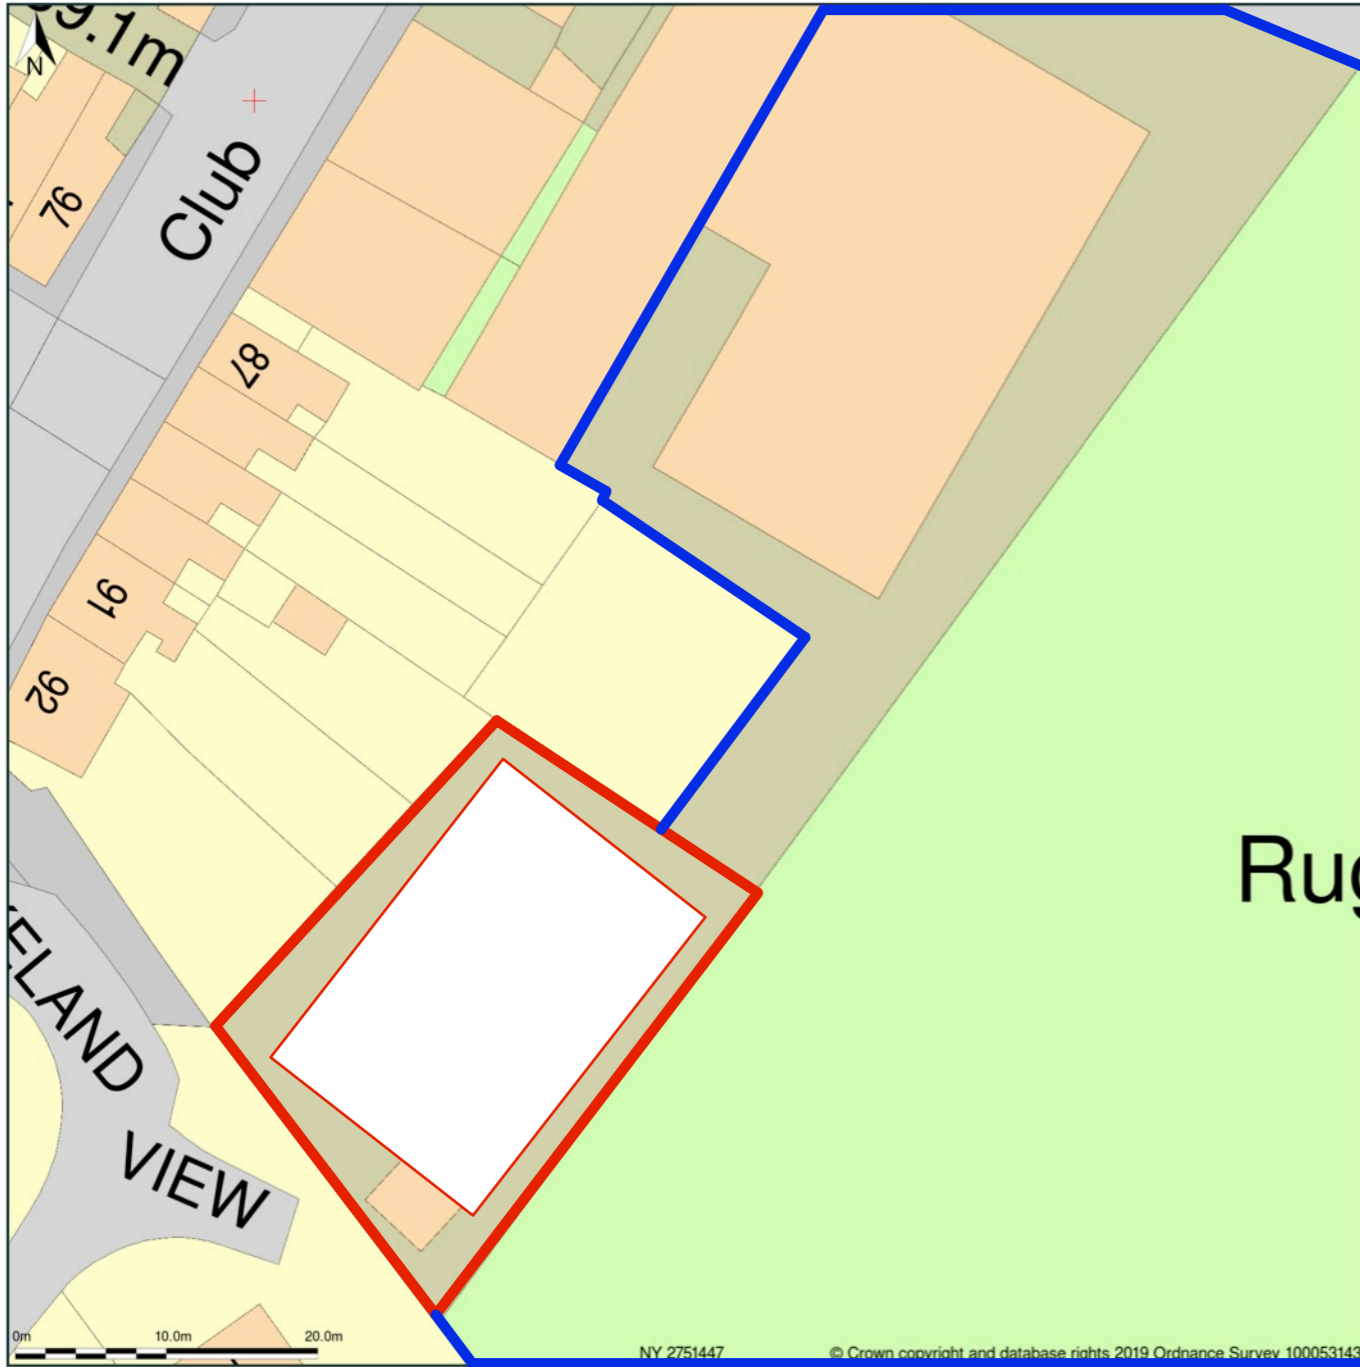

Block Plan shows area bounded by: 302706.56, 514426.82 302796.56, 514516.82 (at a scale of 1:500), OSGridRef: NY 2751447. The representation of a road, track or path is no evidence of a right of way. The representation of features as lines is no evidence of a property boundary.


Produced on 1st Apr 2019 from the Ordnance Survey National Geographic Database and incorporating surveyed revision available at this date. Reproduction in whole or part is prohibited without the prior permission of Ordnance Survey. © Crown copyright 2019. Supplied by www.buyaplan.co.uk a licensed Ordnance Survey partner (100053143). Unique plan reference: #00408658-225B84

Ordnance Survey and the OS Symbol are registered trademarks of Ordnance Survey, the national mapping agency of Great Britain. Buy A Plan logo, pdf design and the www.buyaplan.co.uk website are Copyright © Pass Inc Ltd 2019


Site Plan shows area bounded by: 302685.55, 514361.33 302885.55, 514561.33 (at a scale of 1:1250), OSGridRef: NY 2781446. The representation of a road, track or path is no evidence of a right of way. The representation of features as lines is no evidence of a property boundary.

Produced on 1st Apr 2019 from the Ordnance Survey National Geographic Database and incorporating surveyed revision available at this date. Reproduction in whole or part is prohibited without the prior permission of Ordnance Survey. © Crown copyright 2019. Supplied by www.buyaplan.co.uk a licensed Ordnance Survey partner (100053143). Unique plan reference: #00408657-02DE76

Ordnance Survey and the OS Symbol are registered trademarks of Ordnance Survey, the national mapping agency of Great Britain. Buy A Plan logo, pdf design and the www.buyaplan.co.uk website are Copyright © Pass Inc Ltd 2019

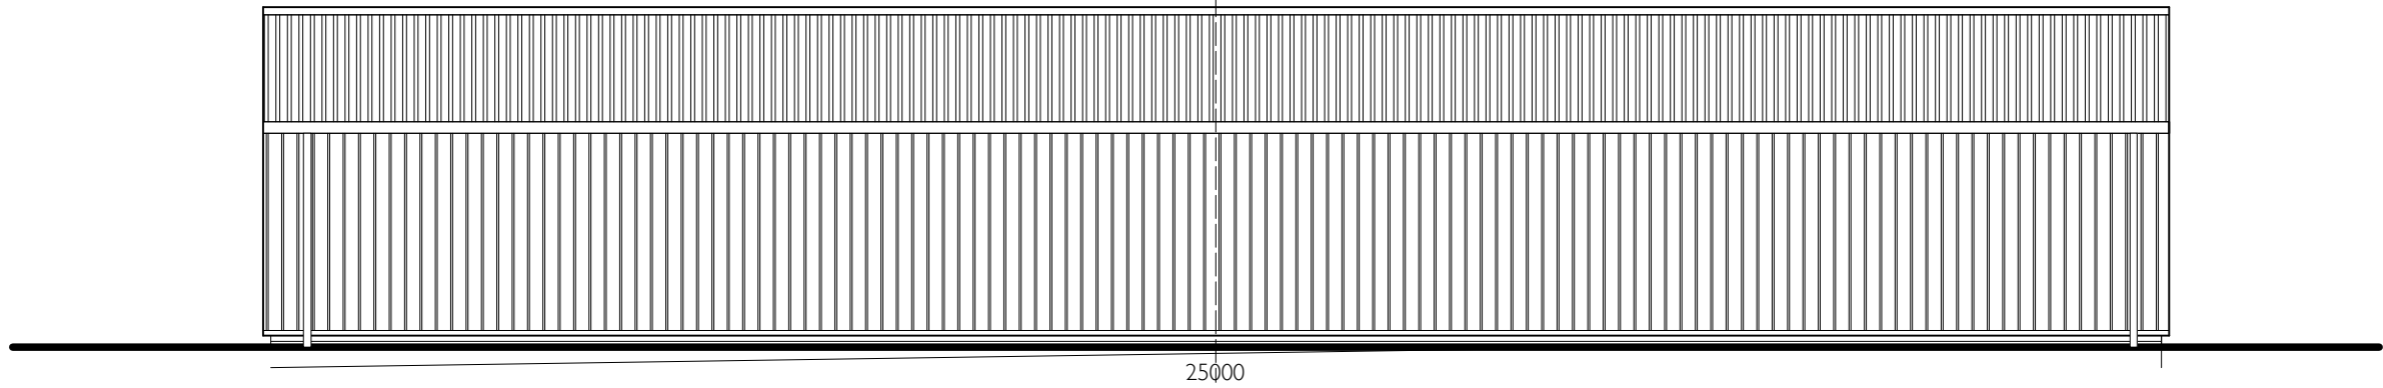


AS PROPOSED SOUTH EASTERN ELEVATION TO PITCH

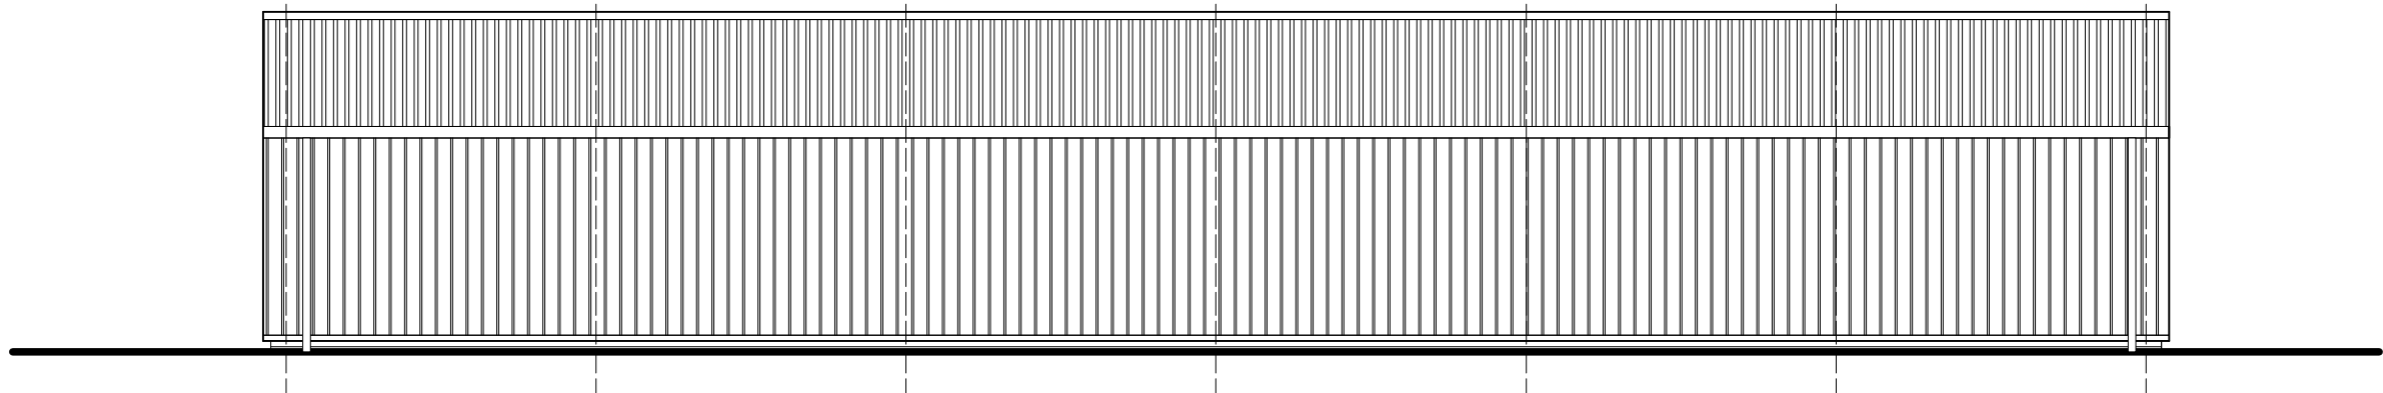


AS PROPOSED NORTH WEST ELEVATION TO EXISTING TERRACE

Insulated metal clad roof sheets

Insulated metal clad wall linings

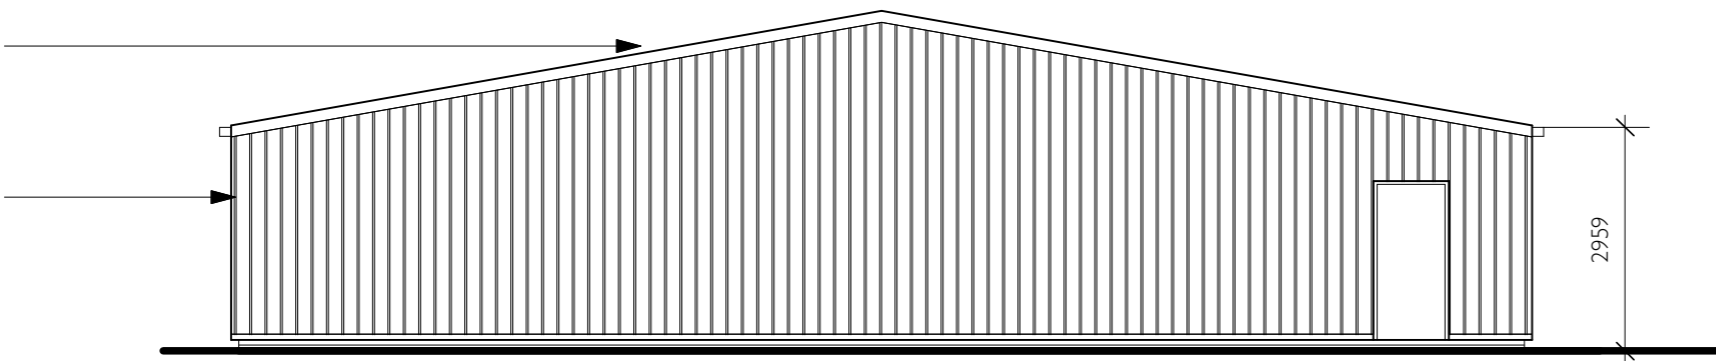

AS PROPOSED SOUTH WEST ELEVATION TO LAKELAND VIEW 17000

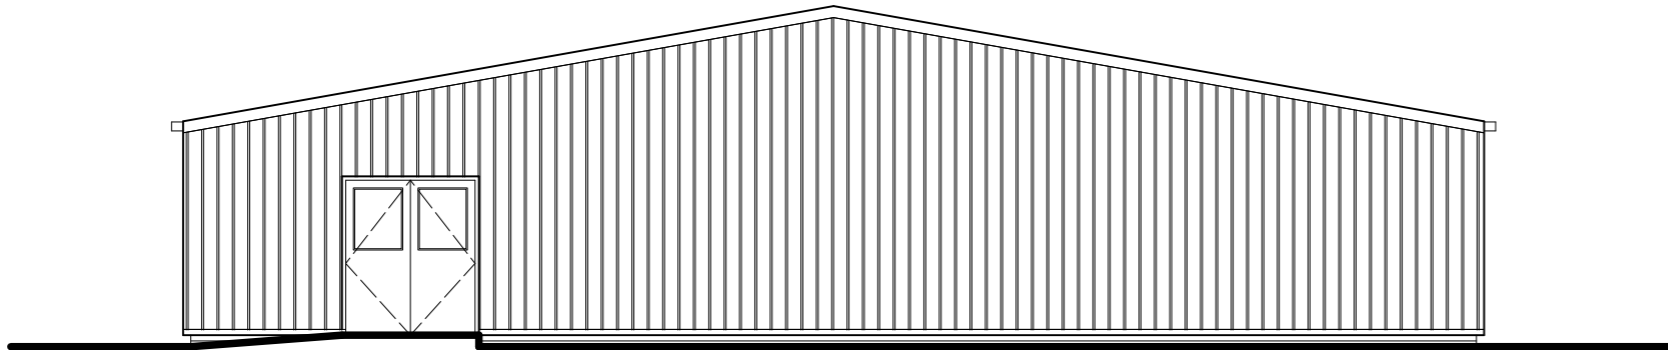

AS PROPOSED NORTH EAST ELEVATION TO CLUBHOUSE

DRAFT FOR DISCUSSION

ALL DIMENSIONS TO BE CHECKED ON SITE  
 FIGURED DIMENSIONS TO BE TAKEN IN PREFERENCE TO SCALED DIMENSIONS  
 copyright Green Swallow North Limited

E - greenswallow@btinternet.com  
 M - 07970 964184

CLIENT : Wath Brow Hornets AFC		
PROJECT : New Traing Building		
DWG TITLE : As Proposed Floor Plans & Elevations		
JOB NO : 1105	Dwg No : 01	REV -
DATE : 1 April 2019	SCALE : 1 : 100 @A3	

