



EXISTING FRONT ELEVATION



EXISTING REAR ELEVATION




PROPOSED FRONT ELEVATION



PROPOSED REAR ELEVATION



EXISTING VIEW A

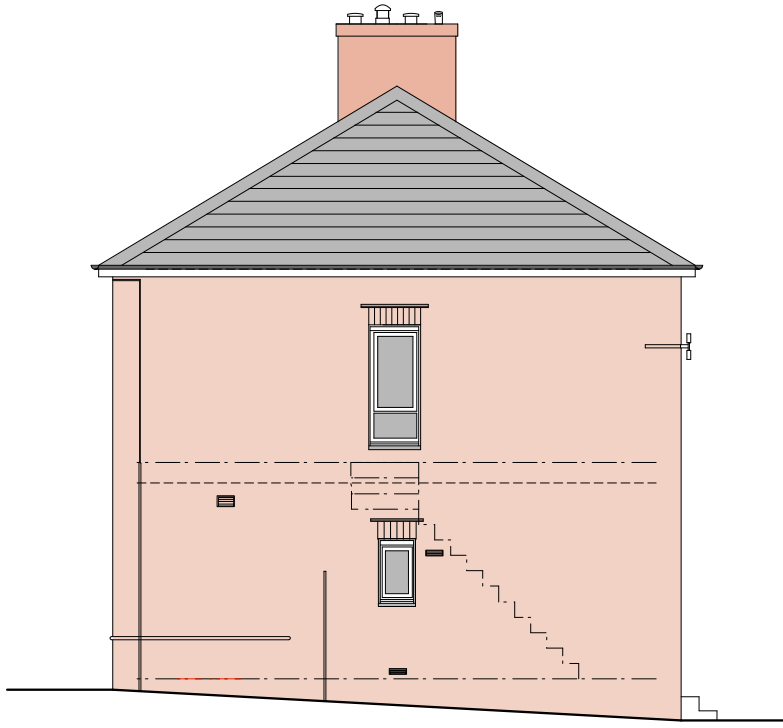


EXISTING SIDE ELEVATION




MARKED-UP VIEW A



Proposed New Vehicle access  
Garden Shrubs  
New Rendered wall

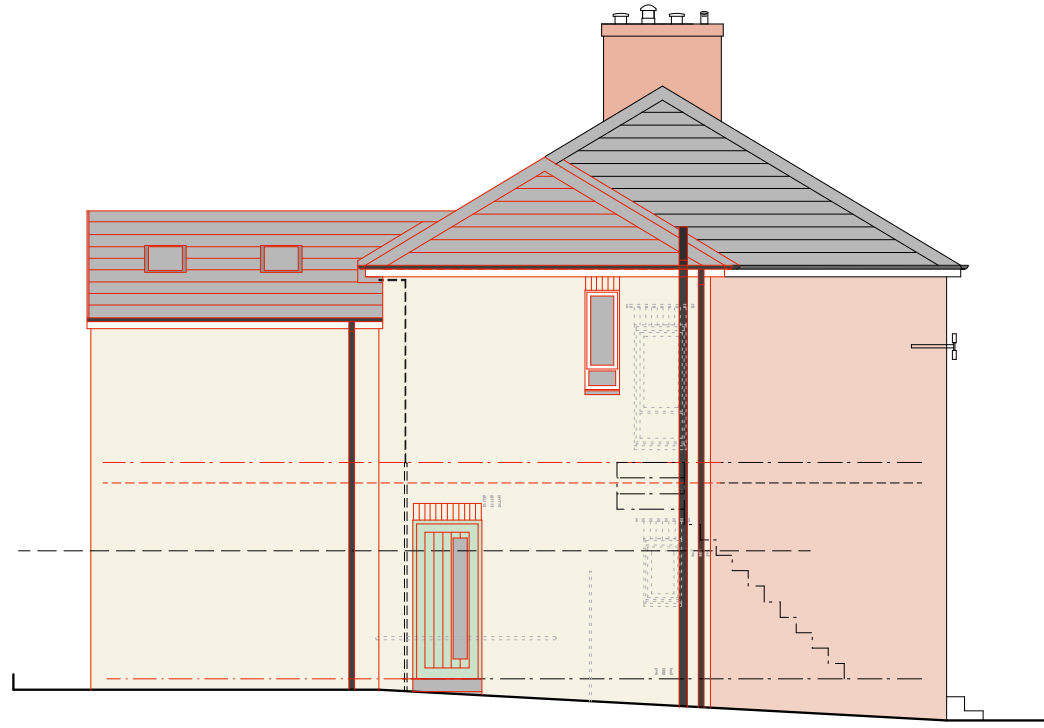



PROPOSED SIDE ELEVATION

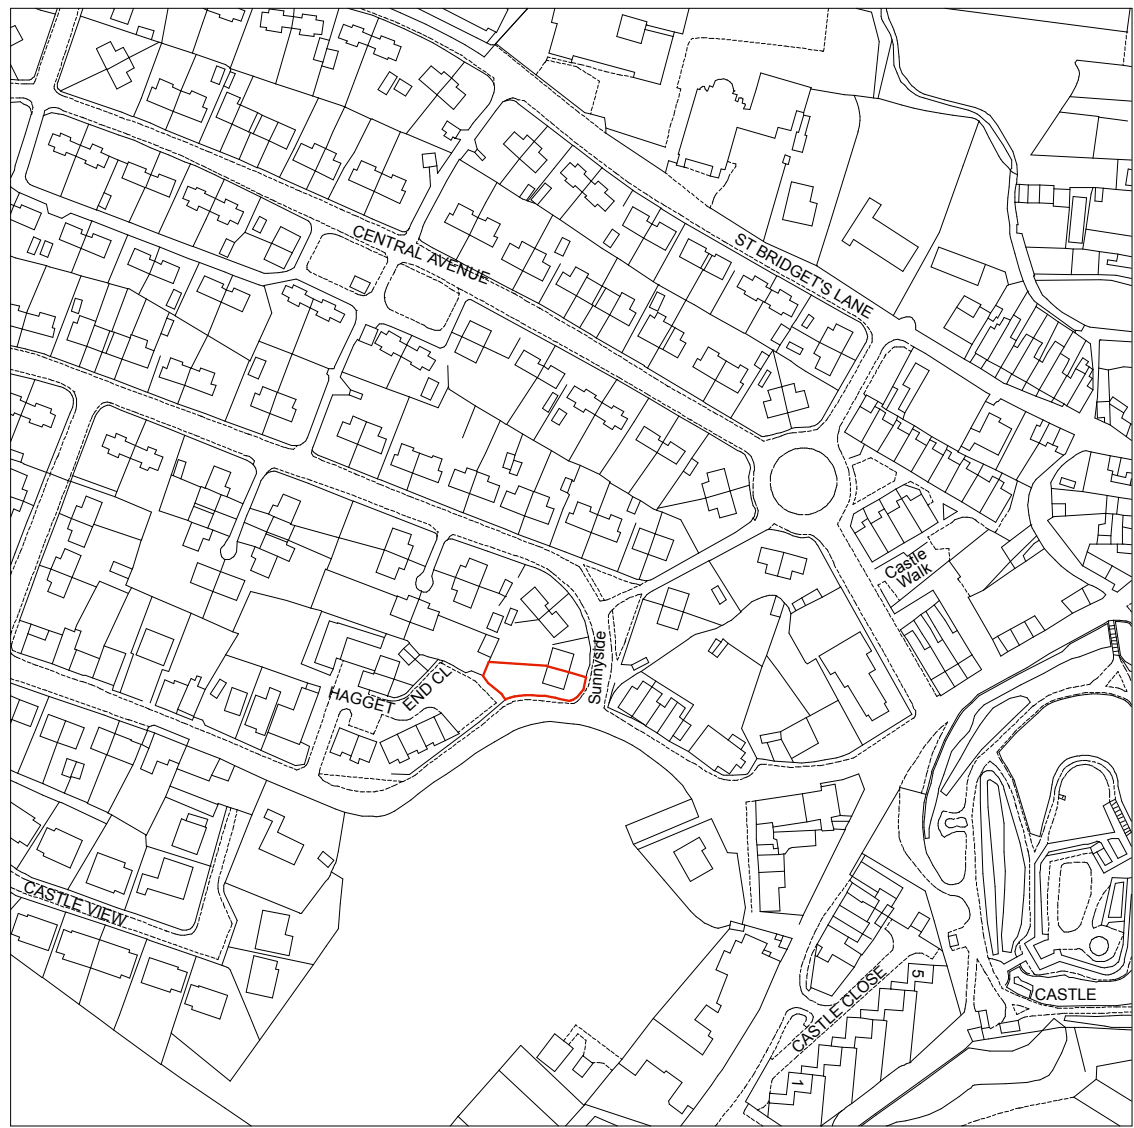


LOCATION PLAN (1:2500)

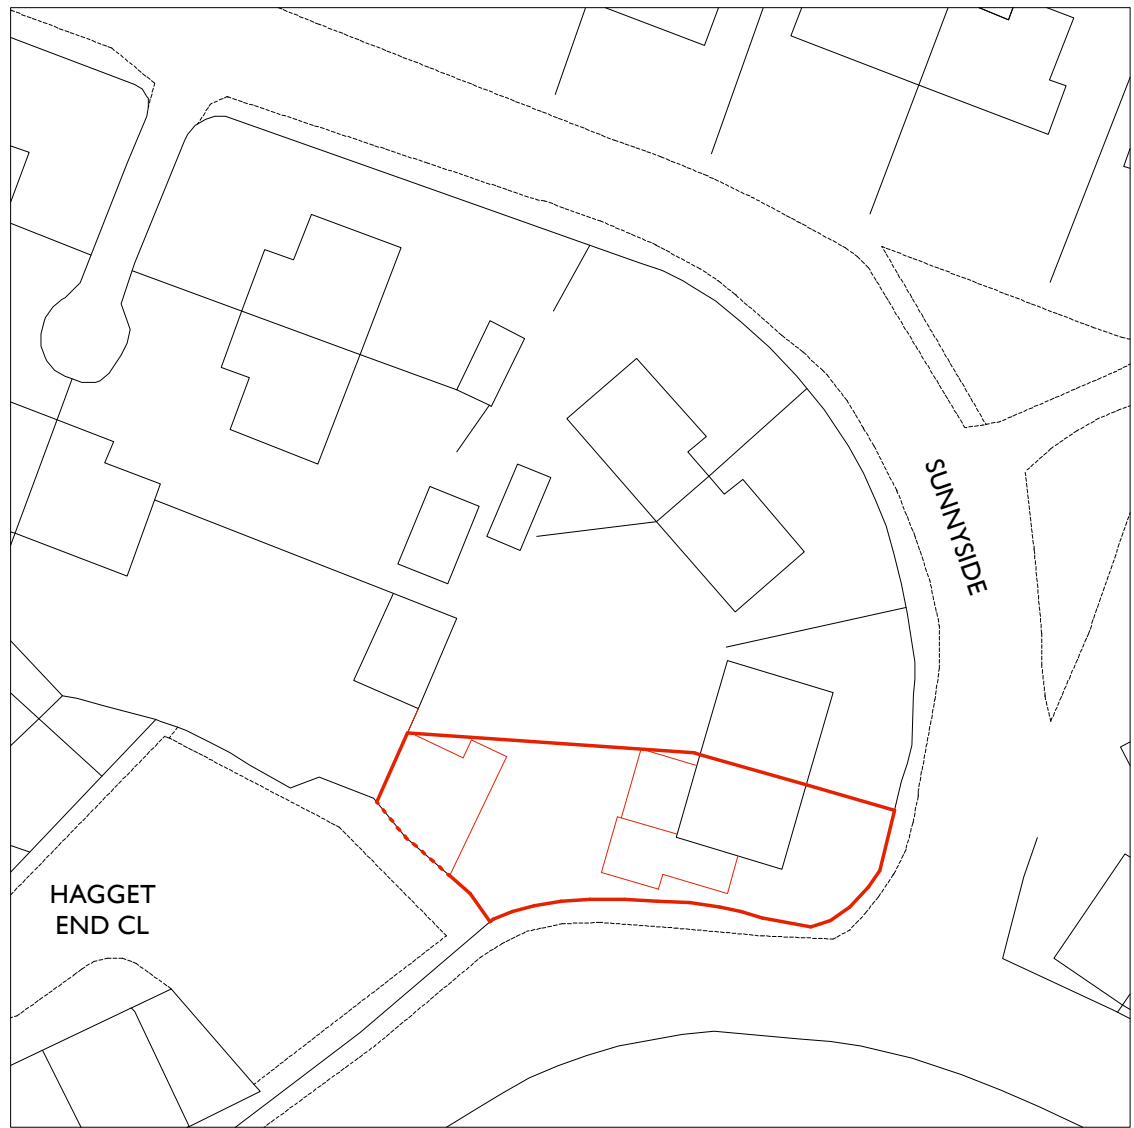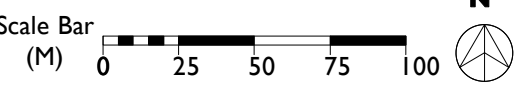


SITE PLAN (1:500)

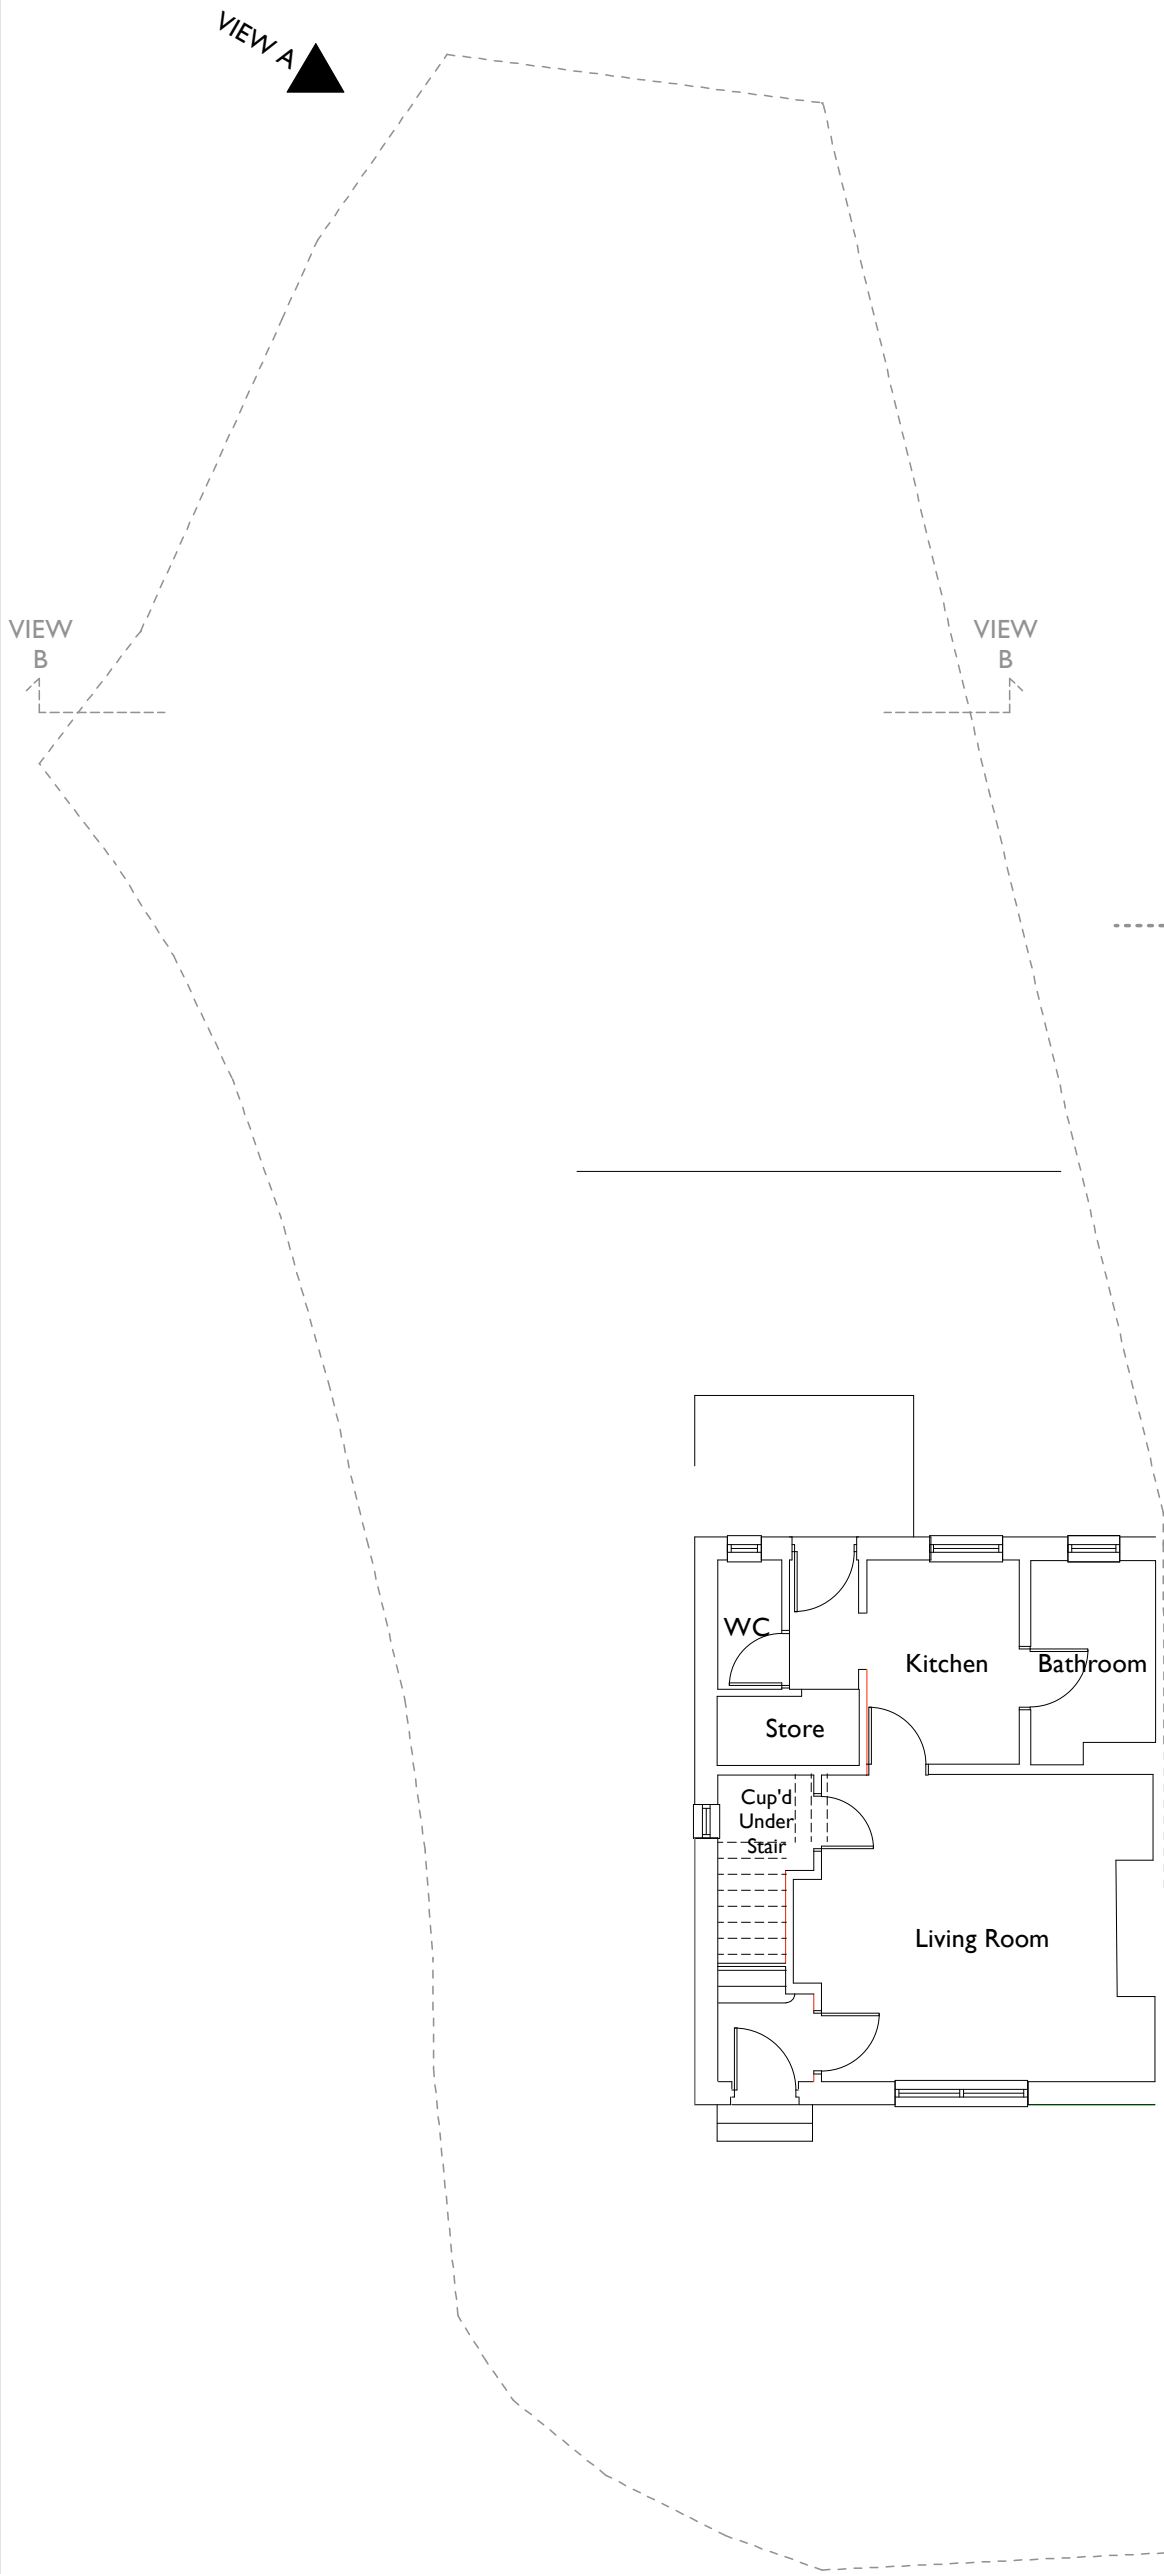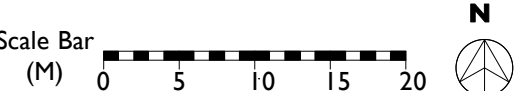


EXISTING GROUND FLOOR PLAN

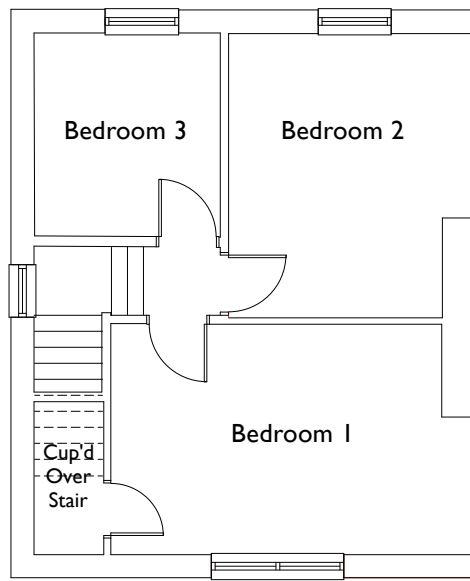


EXISTING FIRST FLOOR PLAN

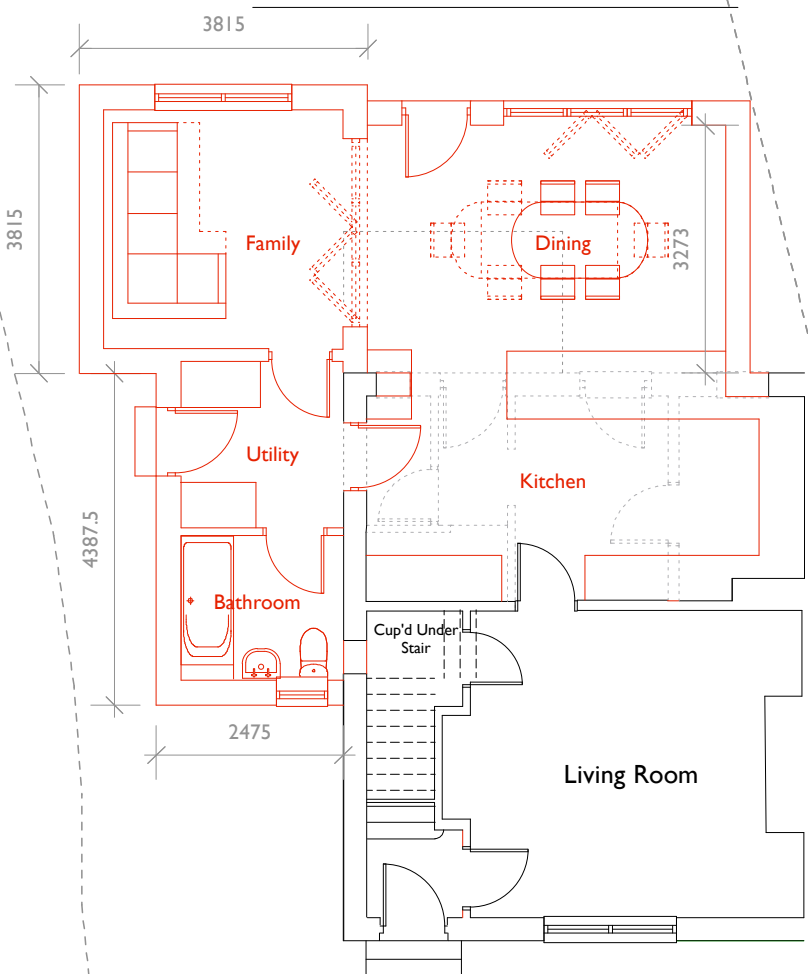

PROPOSED GROUND FLOOR PLAN

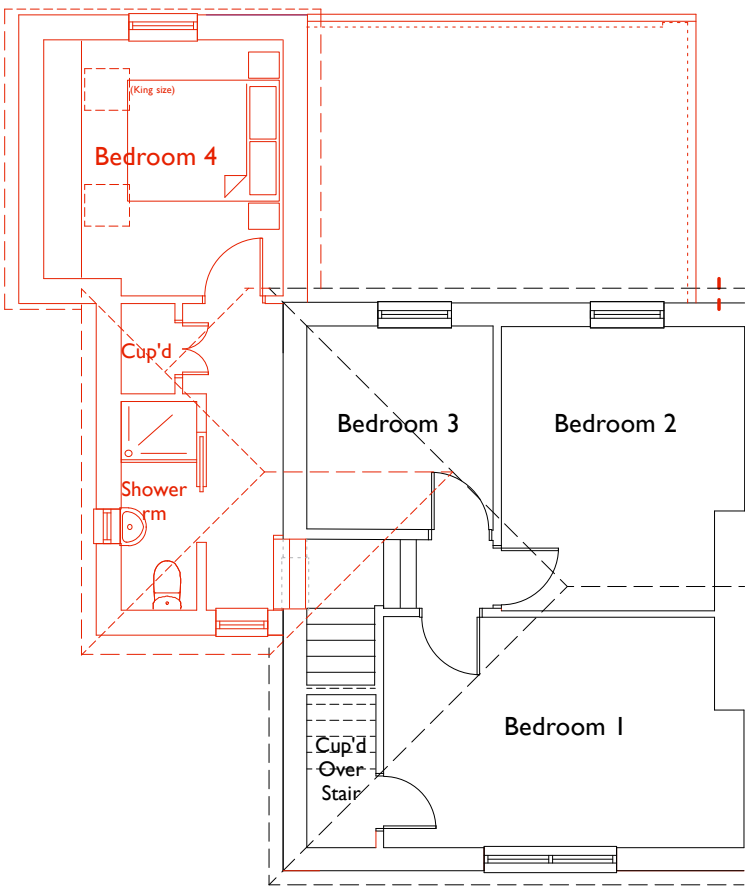

PROPOSED FIRST FLOOR PLAN

Rev:	Date:	Comments:	By:
Client:			
<b>H. STANGER</b>			
			
<b>DAY CUMMINS LIMITED</b>			
Architects & Surveyors Lakeland Business Park Cockermouth Cumbria CA13 0QT Tel: 01900 820700 Fax: 01900 820701 email: dc@day-cummins.co.uk <b>www.day-cummins.co.uk</b>			
Project:			
Proposed Extension to Sunnyside, Egremont			
Drawing Title:			
As Existing & Proposed Plans & Elevations			
Drawn:	Checked:	Signed:	
<b>LCSC</b>	-		
Scale: 1:100, 1:500 & 1:1250	Date: 01/02/21	Paper Size: A1	
ALL DIMENSIONS TO BE CHECKED ON SITE FIGURED DIMENSIONS TO BE TAKEN IN PREFERENCE TO SCALED DIMENSIONS THIS DRAWING IS COPYRIGHT			
Project No:	Drawing No:	Rev:	
<b>5545</b>	<b>01</b>	<b>-</b>	