

PLOT 3 (5 HANDED)

GROUND FLOOR

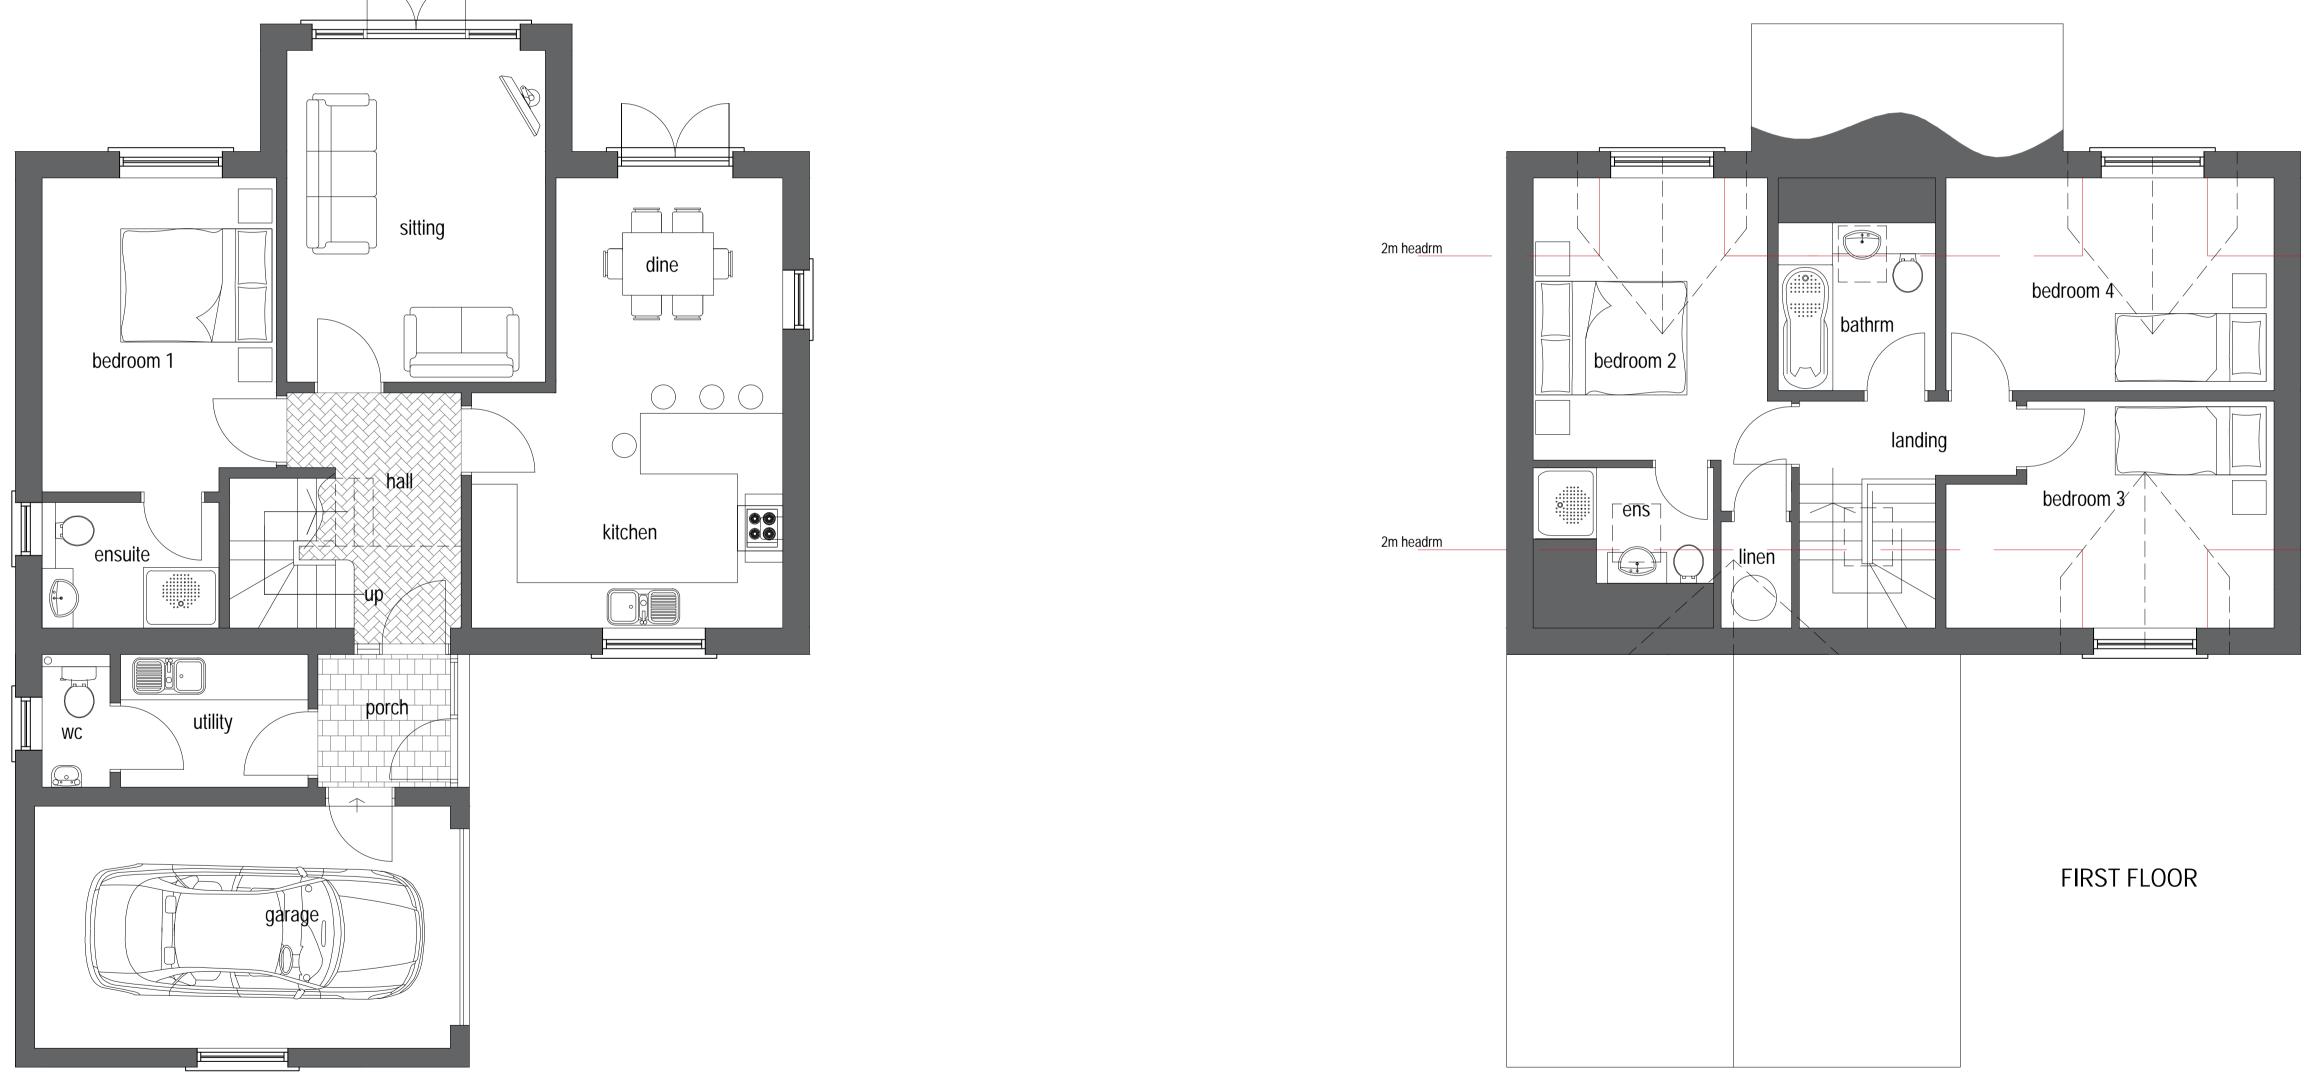

SIDE ELEVATION

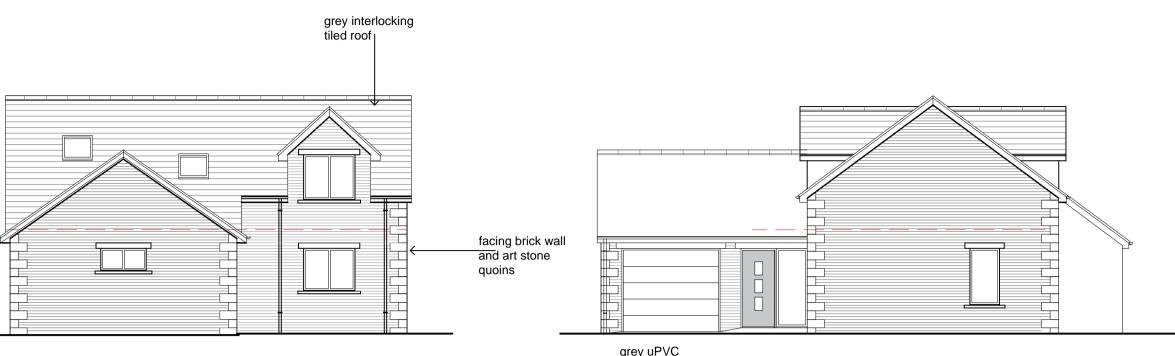



FRONT ELEVATION

grey uPVC window and doors with art stone cills & heads

SIDE/FRONT ELEVATION





Rev.B - 23/03/24 - amended roof line Rev.A - 27/02/24 - plot 6 omitted

A R C H I T E C T U R A L S E R V I C E S

PROPOSED HOUSING DEVELOPMENT LAND OFF ARLECDON PARKS ROAD PLOT 3 & 5

SCALE:	DATE:	DRAWN:	NUMBER:
1:100 & 1:50 @ A1	Nov.'23	mc	23.07 - 04b