


NOTES:-  
 1. RETAINING WALLS AND WALLS IDENTIFIED FOR REMOVAL ARE SHOWN INDICATIVELY ONLY AND NEED TO BE READ IN CONJUNCTION WITH THE ENGINEERS DESIGN AND SPECIFICATION.  
 2. PLEASE REFER TO DRWG L.01 & L.03 SERIES FOR EXTERNAL WORKS AND LANDSCAPING DETAILS.  
 3. DRAWINGS BASED ON TETRA TECH SURVEYS LTD DRAWINGS REF:- 784-8029200

Application boundary:- 316sqm (3,401sqft)  
 Line of walls identified for removal  
 GIA:- 291sqm (3,132sqft)

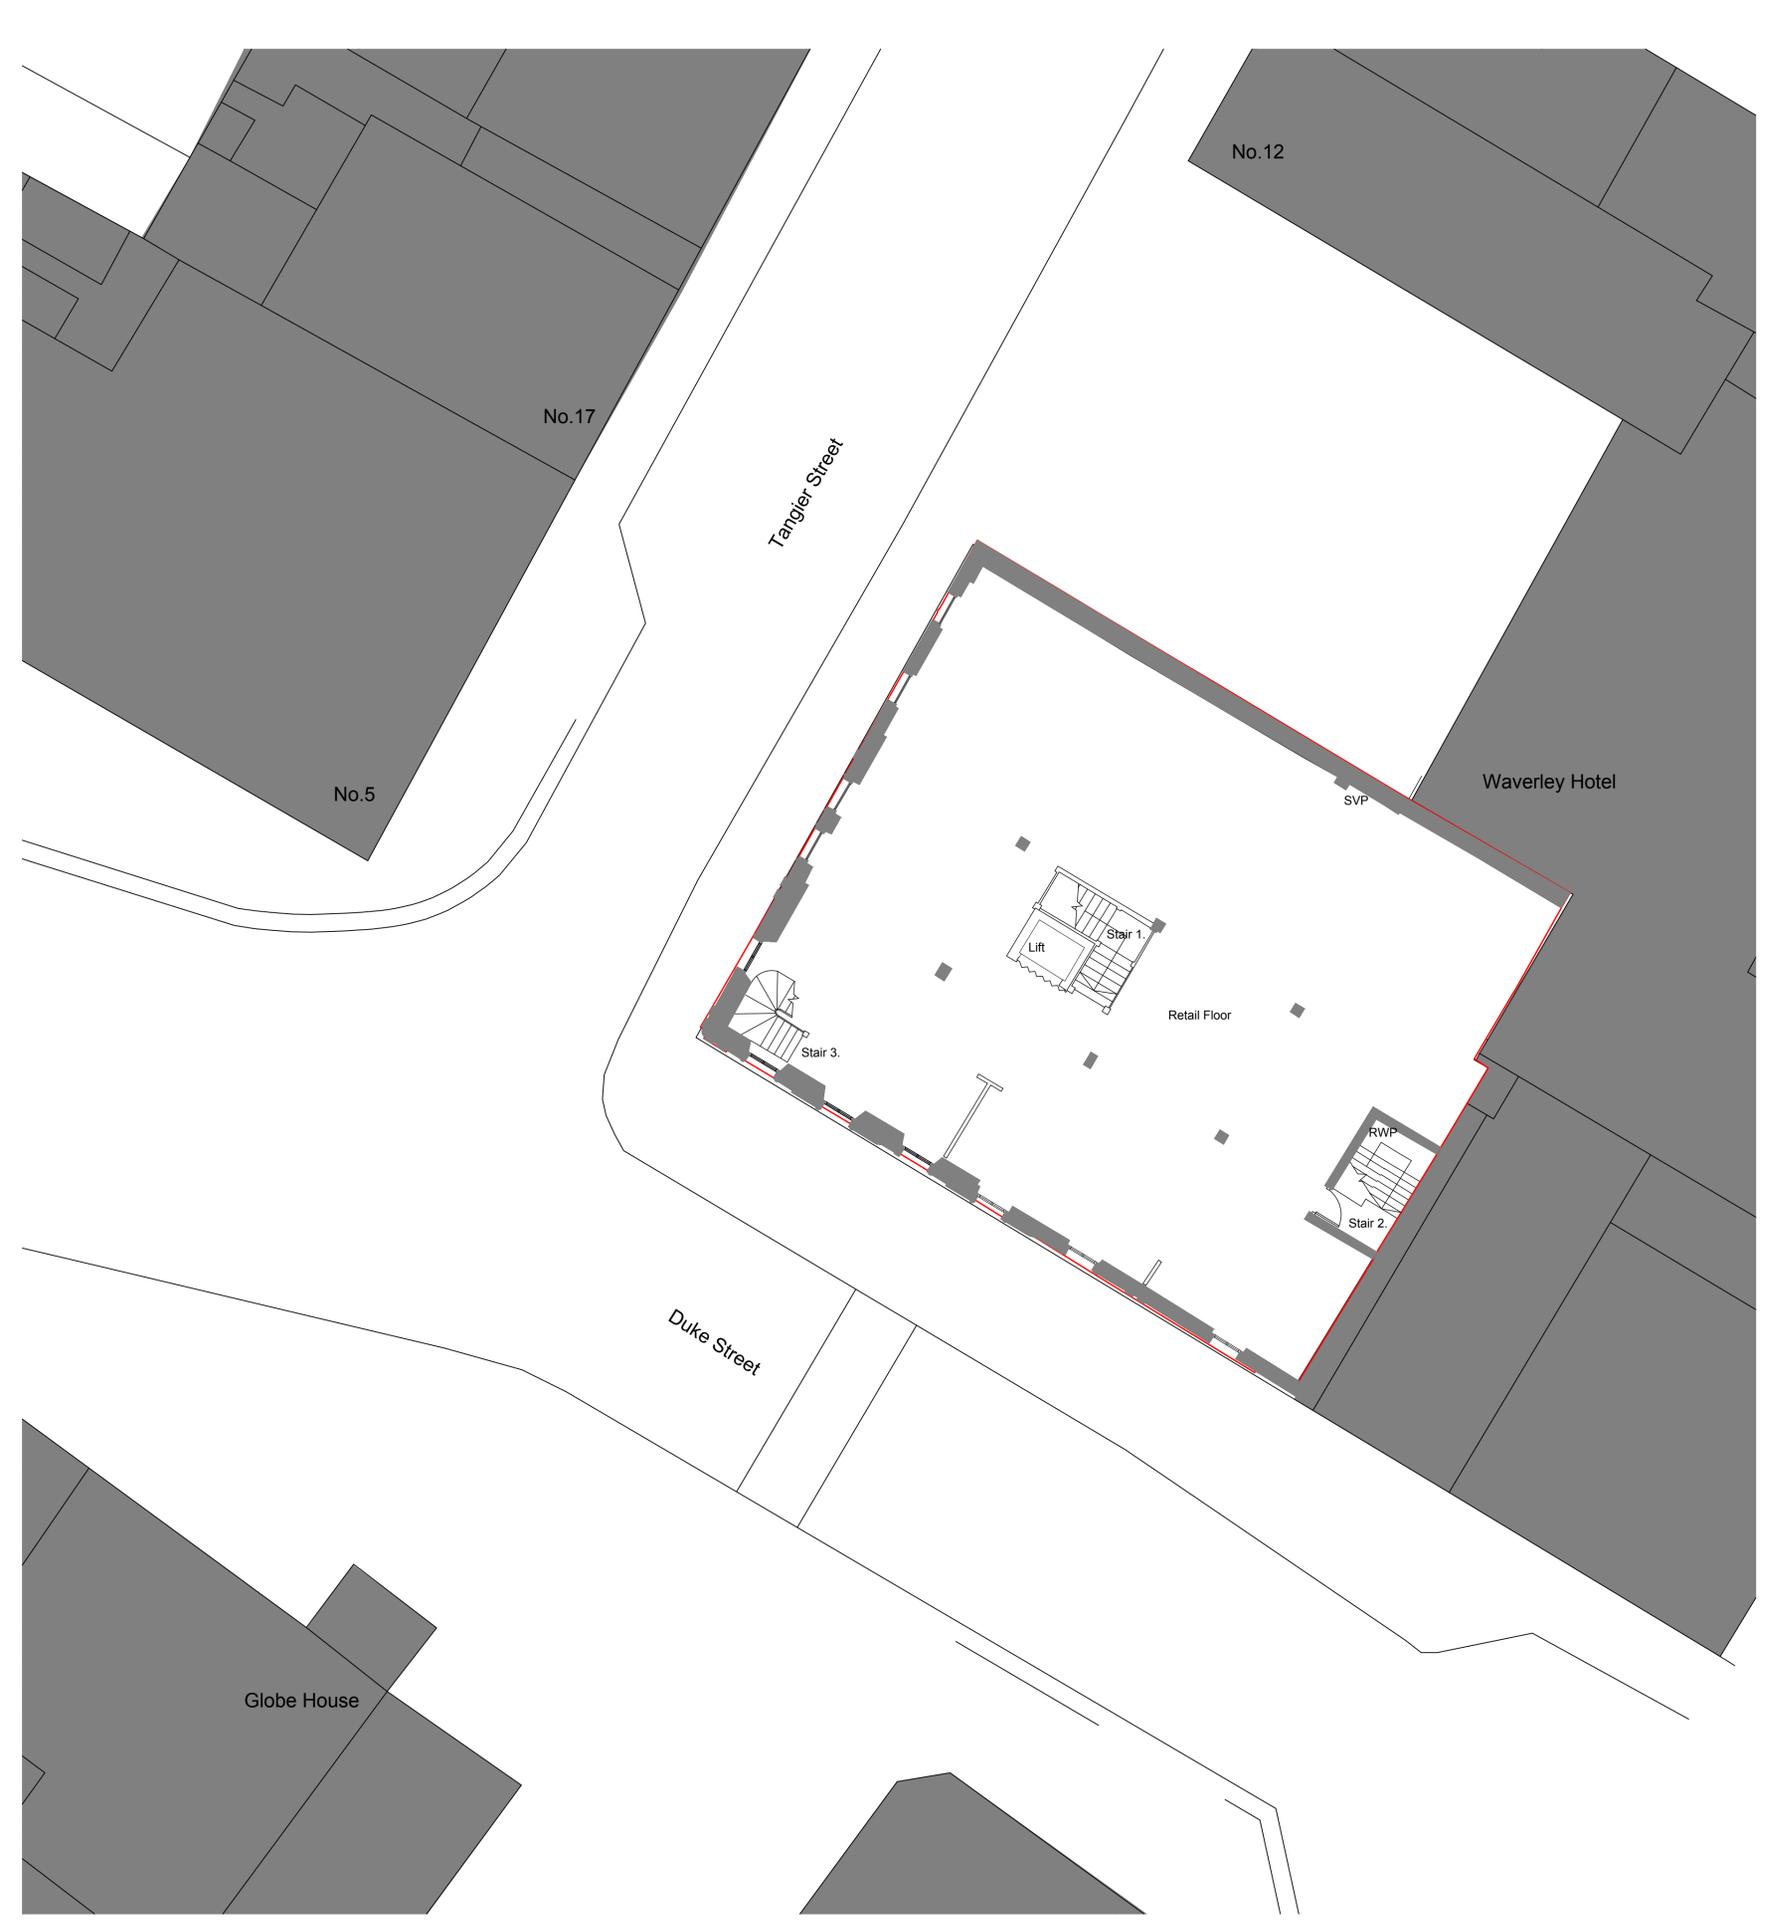

EXISTING GA FLOOR PLAN - SECOND  
 scale 1:100



P1	06.07.2021	FIRST ISSUE	AA
REVISION	DATE	COMMENTS	AUTHOR / CHECKED
<b>EXPEDITE</b>		TITLE FORMER WHITTLES FURNITURE STORE, WHITEHAVEN FOR AND ON BEHALF OF BEC	
CARDIFF OFFICE 8 Village Way, Greenmeadows Springs Business Park, Cardiff, CF15 7NE t: 02920 098655		DETAIL EXISTING FLOOR PLAN - SECOND	
EXETER OFFICE 25 Southemlye East Exeter, EX1 1AP t: 01392 691631		DATE JULY 2021	SCALE 1:100 @A1
RIBA		DRAWING No. AS21.35.L.09.02	REV P1
w: expediteps.com		AUTHOR / CHECKED AA	
DRAWING - STATUS PLANNING ISSUE			



CONTRACTORS MUST CHECK ALL DIMENSIONS ON SITE. ONLY FIGURED DIMENSIONS ARE TO BE WORKED FROM. DISCREPANCIES MUST BE REPORTED TO THE ARCHITECT BEFORE PROCEEDING. © THIS DRAWING IS COPYRIGHT