
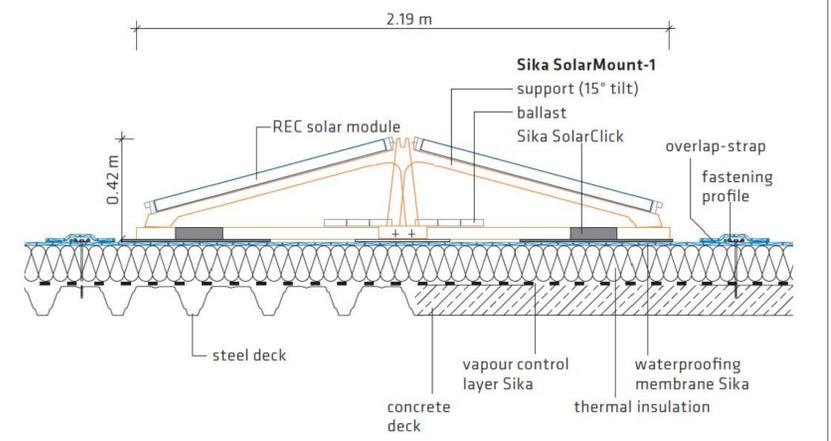


NOTES:-
 1. RETAINING WALLS AND WALLS IDENTIFIED FOR REMOVAL ARE SHOWN INDICATIVELY ONLY AND NEED TO BE READ IN CONJUNCTION WITH THE ENGINEERS DESIGN AND SPECIFICATION.
 2. PLEASE REFER TO DRWG L.01 & L.93 SERIES FOR EXTERNAL WORKS AND LANDSCAPING DETAILS.
 3. DRAWINGS BASED ON TETRA TECH SURVEYS LTD DRAWINGS REF:- 784-B029200

- ① Existing external walls generally - render with stucco features made good and repainted
- ② Existing windows generally reinstated and made good and repainted
- ③ New 1100mm high glass and S/S balustrade
- ④ Solar PV's and Mechanical plant to Engineers design and specification
- ⑤ PV Control gear mounted in services cup'd and ducted to existing LV / Distribution board located in basement plant / services room

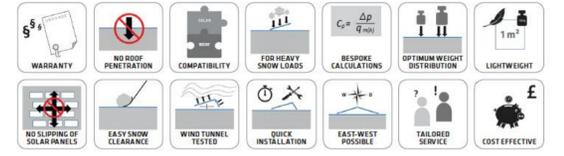

Solar PV's and Mechanical plant subject to Engineers design and specification and RIBA 4 technical design

INDICATIVE PV ARRAY DETAILS - NOT FOR CONSTRUCTION WILL BE SUBJECT TO RIBA STAGE 4 DESIGN



REVISION	DATE	COMMENTS	AUTHOR / CHECKED
P1	15.09.2021	FIRST ISSUE	AA

EXPEDITE		TITLE FORMER WHITTLES FURNITURE STORE, WHITEHAVEN FOR AND ON BEHALF OF BEC	
CARDIFF OFFICE 8 Village Way, Greenmeadows Springs Business Park, Cardiff, CF15 7NE t: 02920 696655		DETAIL INDICATIVE DETAILS - PV ARRAY	
EXETER OFFICE 35 Southemhay-East Exeter, EX1 1AP t: 01392 691631		DATE SEPTEMBER 2021	SCALE 1:100 @A1
DRAWING No. AS21.35.L.21.01		REV P1	AUTHOR / CHECKED AA
DRAWING - STATUS PLANNING ISSUE			



RIBA
 www.riba.org.uk

CONTRACTORS MUST CHECK ALL DIMENSIONS ON SITE. ONLY FIGURED DIMENSIONS ARE TO BE WORKED FROM. DISCREPANCIES MUST BE REPORTED TO THE ARCHITECT BEFORE PROCEEDING. © THIS DRAWING IS COPYRIGHT.