

EXISTING CONCRETE
YARD

LINE OF BUILDING IN
FOREGROUND OBSCURING
NEW ROOF

CONCRETING
YARD SUBJECT TO
SEPARATE PLANNING
APPLICATION

EXISTING SILAGE CLAMP
BELOW YARD LEVEL

SOUTH WEST ELEVATION

LINE OF EXISTING BUILDING
TO REAR

CORRUGATED BIG 6
ROOF COVERING

CONCRETING
YARD SUBJECT TO
SEPARATE PLANNING
APPLICATION


HEIGHT OF EXISTING WALL

EXISTING CONCRETE
YARD

EXISTING SILAGE CLAMP
BELOW YARD LEVEL

NORTH EAST ELEVATION

CLIENT : MR & MRS RICHARDSON		LOCATION : FLEMING HALL, GOSFORTH		<p>ALL DIMENSIONS TO BE CHECKED ON SITE FIGURED DIMENSIONS TO BE TAKEN IN PREFERENCE TO SCALED DIMENSIONS COPYRIGHT MITCHELLS AUCTION COMPANY</p>	<p>Mitchells LIVESTOCK AUCTIONEERS & VALUERS <small>SINCE 1873</small></p> <p>MITCHELLS AUCTION COMPANY LAKELAND LIVESTOCK CENTRE COCKERMOUTH, CUMBRIA, CA13 0QQ TEL 01900 822016</p>
PROJECT : ROOF OVER EXISTING SLURRY STORE					
DWG TITLE : AS PROPOSED BUILDING			ISSUE : FULL PLANNING		
JOB NO : M167	DWG No : 01	REV A			
DATE : 18 JUNE 2022	SCALE : 1 :100 @A3				

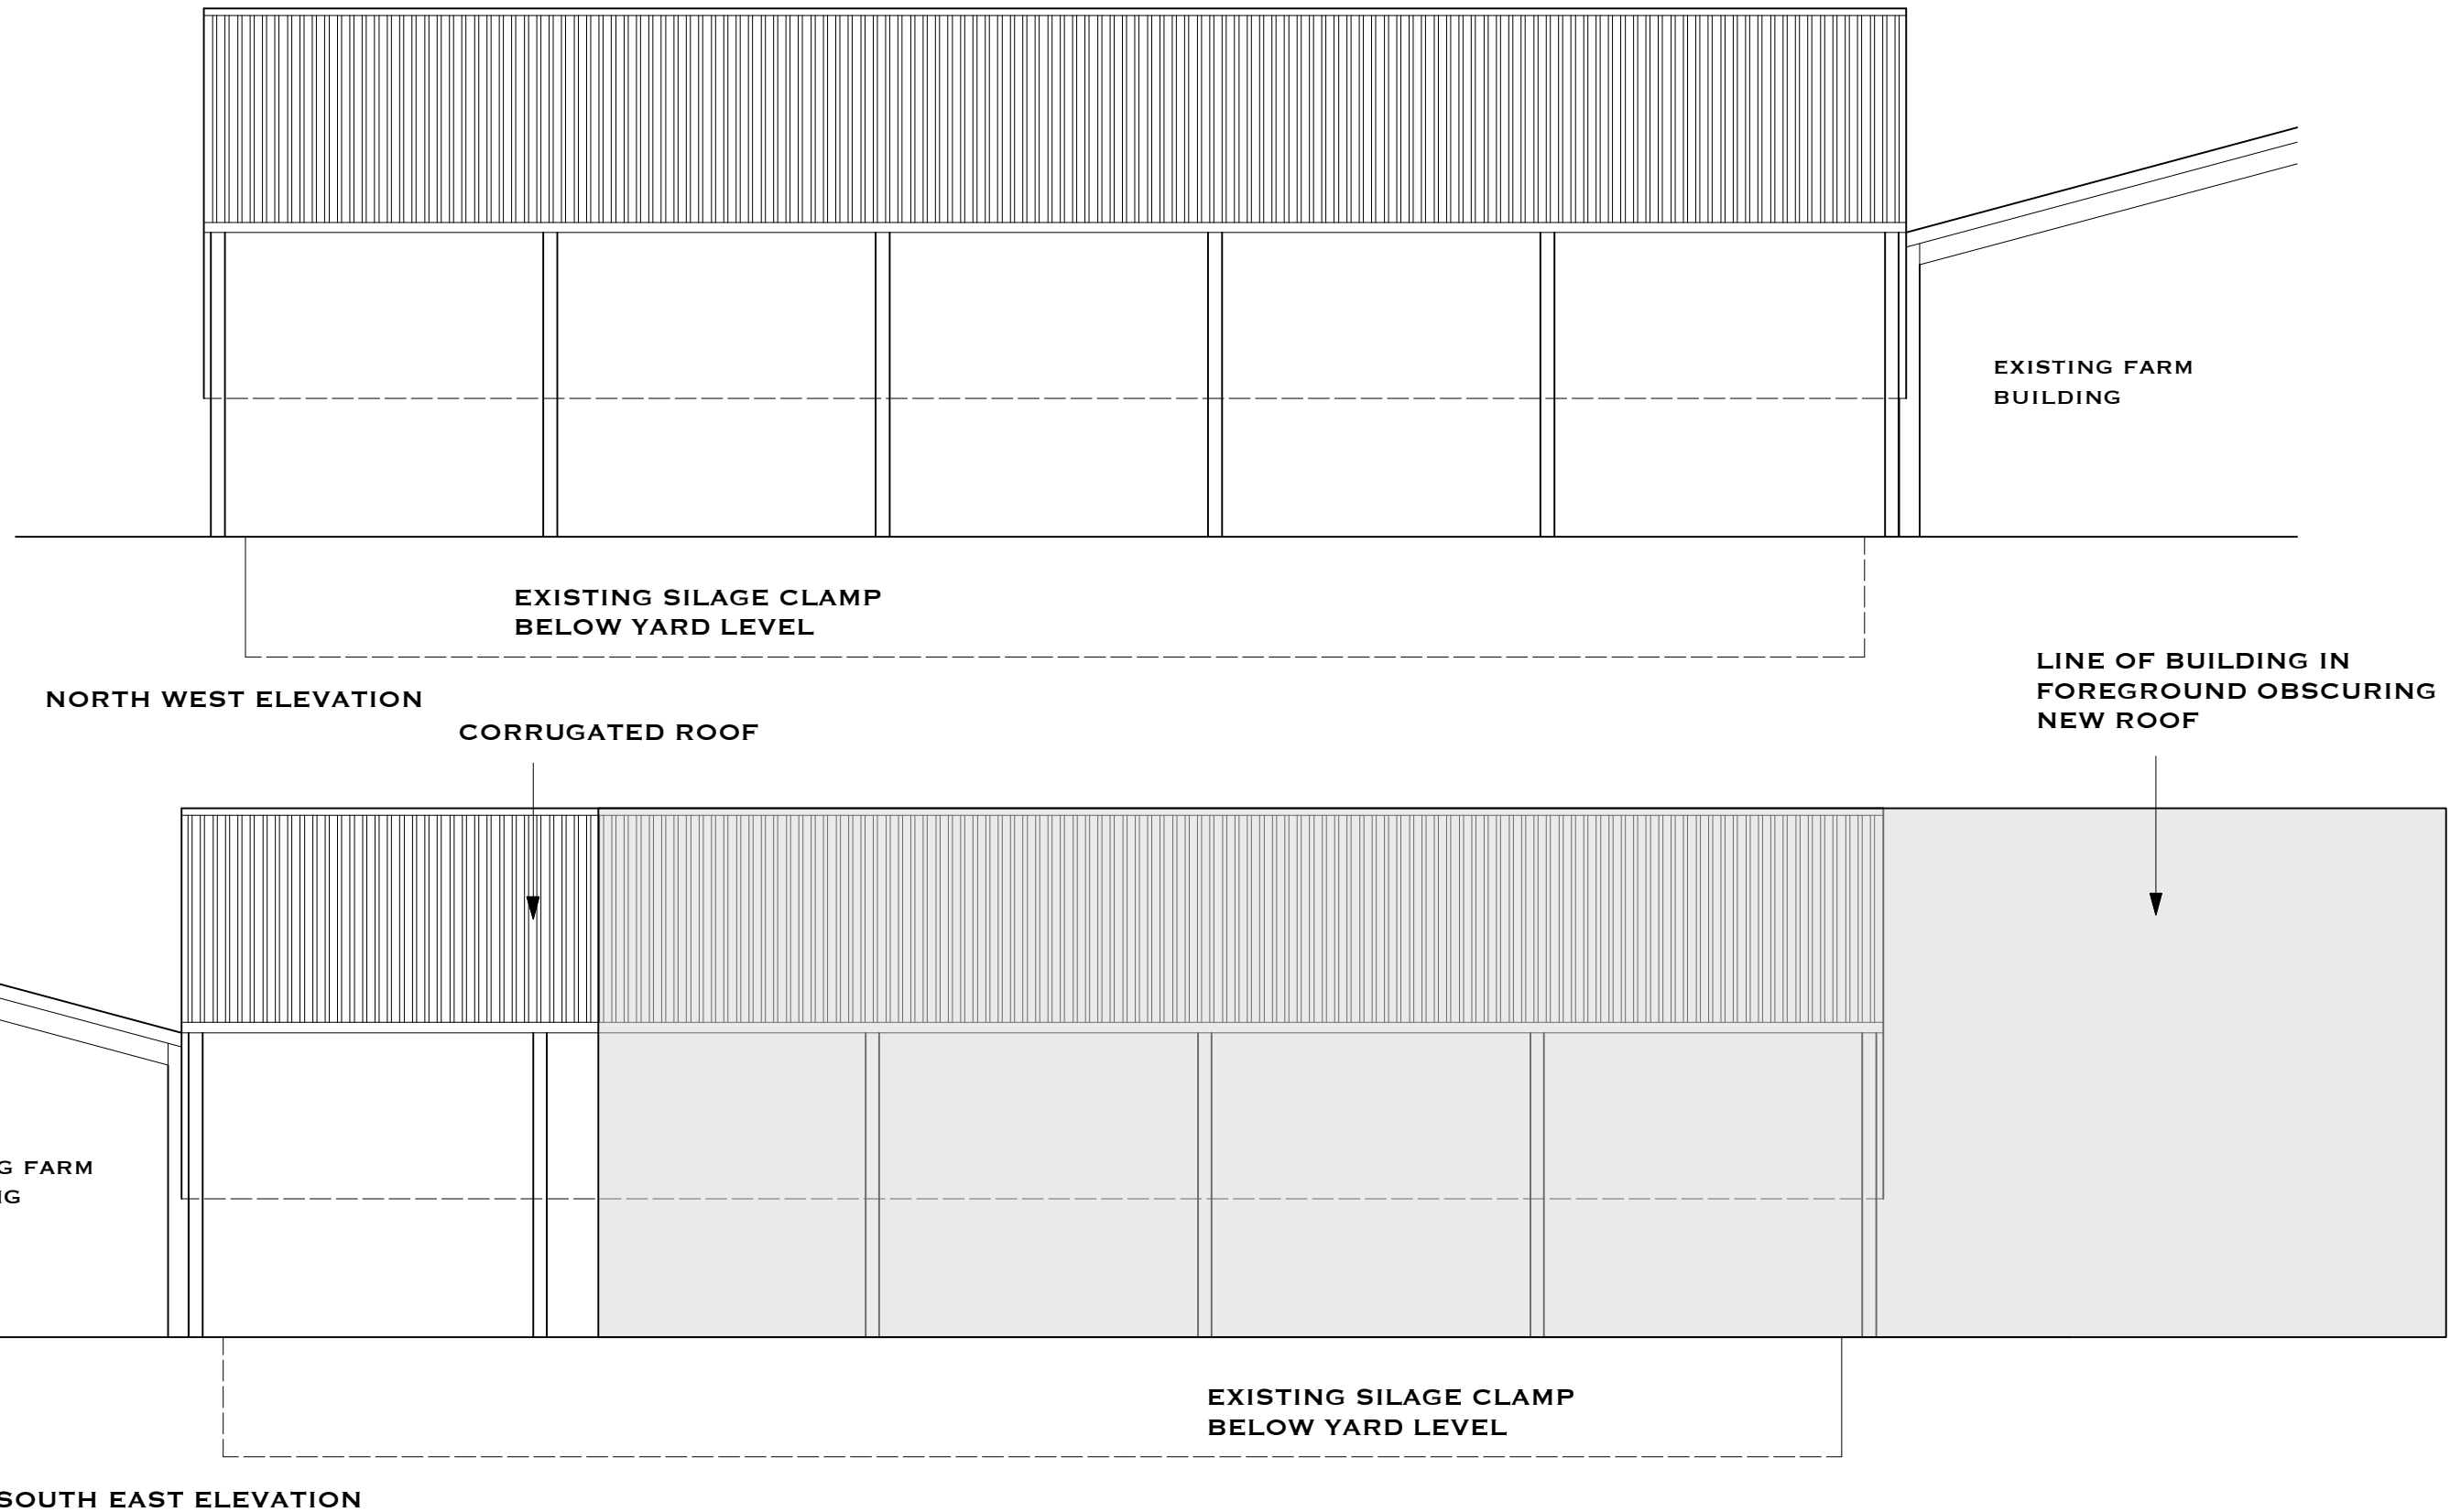

CLIENT : MR & MRS RICHARDSON		LOCATION : FLEMING HALL, GOSFORTH	
PROJECT : ROOF OVER EXISTING SLURRY STORE			
DWG TITLE : AS PROPOSED BUILDING			ISSUE : FULL PLANNING
JOB NO : M167	DWG No : 02	REV A	
DATE : 18 JUNE 2022	SCALE : 1 :100 @A3		

ALL DIMENSIONS TO BE CHECKED ON SITE
FIGURED DIMENSIONS TO BE TAKEN IN PREFERENCE
TO SCALED DIMENSIONS
COPYRIGHT MITCHELLS AUCTION COMPANY

Mitchells SINCE 1873
LIVESTOCK AUCTIONEERS & VALUERS

MITCHELLS AUCTION COMPANY
LAKELAND LIVESTOCK CENTRE
COCKERMOUTH, CUMBRIA, CA13 0QQ
TEL 01900 822016

