

FOR PLANNING APPLICATION ONLY


Rev : C 21/2/21 amendments following client comments

ALL DIMENSIONS TO BE CHECKED ON SITE FIGURED DIMENSIONS TO BE TAKEN IN PREFERENCE TO SCALED DIMENSIONS copyright Green Swallow North Limited	RIBA CHARTERED ARCHITECTS		CLIENT : Mr & Mrs J Tomlinson		
			PROJECT : Plot 3, West End, Rheda Park		
			DWG TITLE : As Proposed GF Plan		
			JOB NO : 1000/4	Dwg No : 100	Rev : C
E - greenswallow@btinternet.com M - 07970 964184 Registered Office : Green Swallow North Limited, Swallow Barn, Blindcrake, Cumbria, CA13 0QP		DATE : 21 Nov 2020		SCALE : 1 :50 @A3	



obscure glazing raised to
sides to height 1800mm measured
off finished floor deck

obscure glazing raised to
sides to height 1800mm measured
off finished floor deck

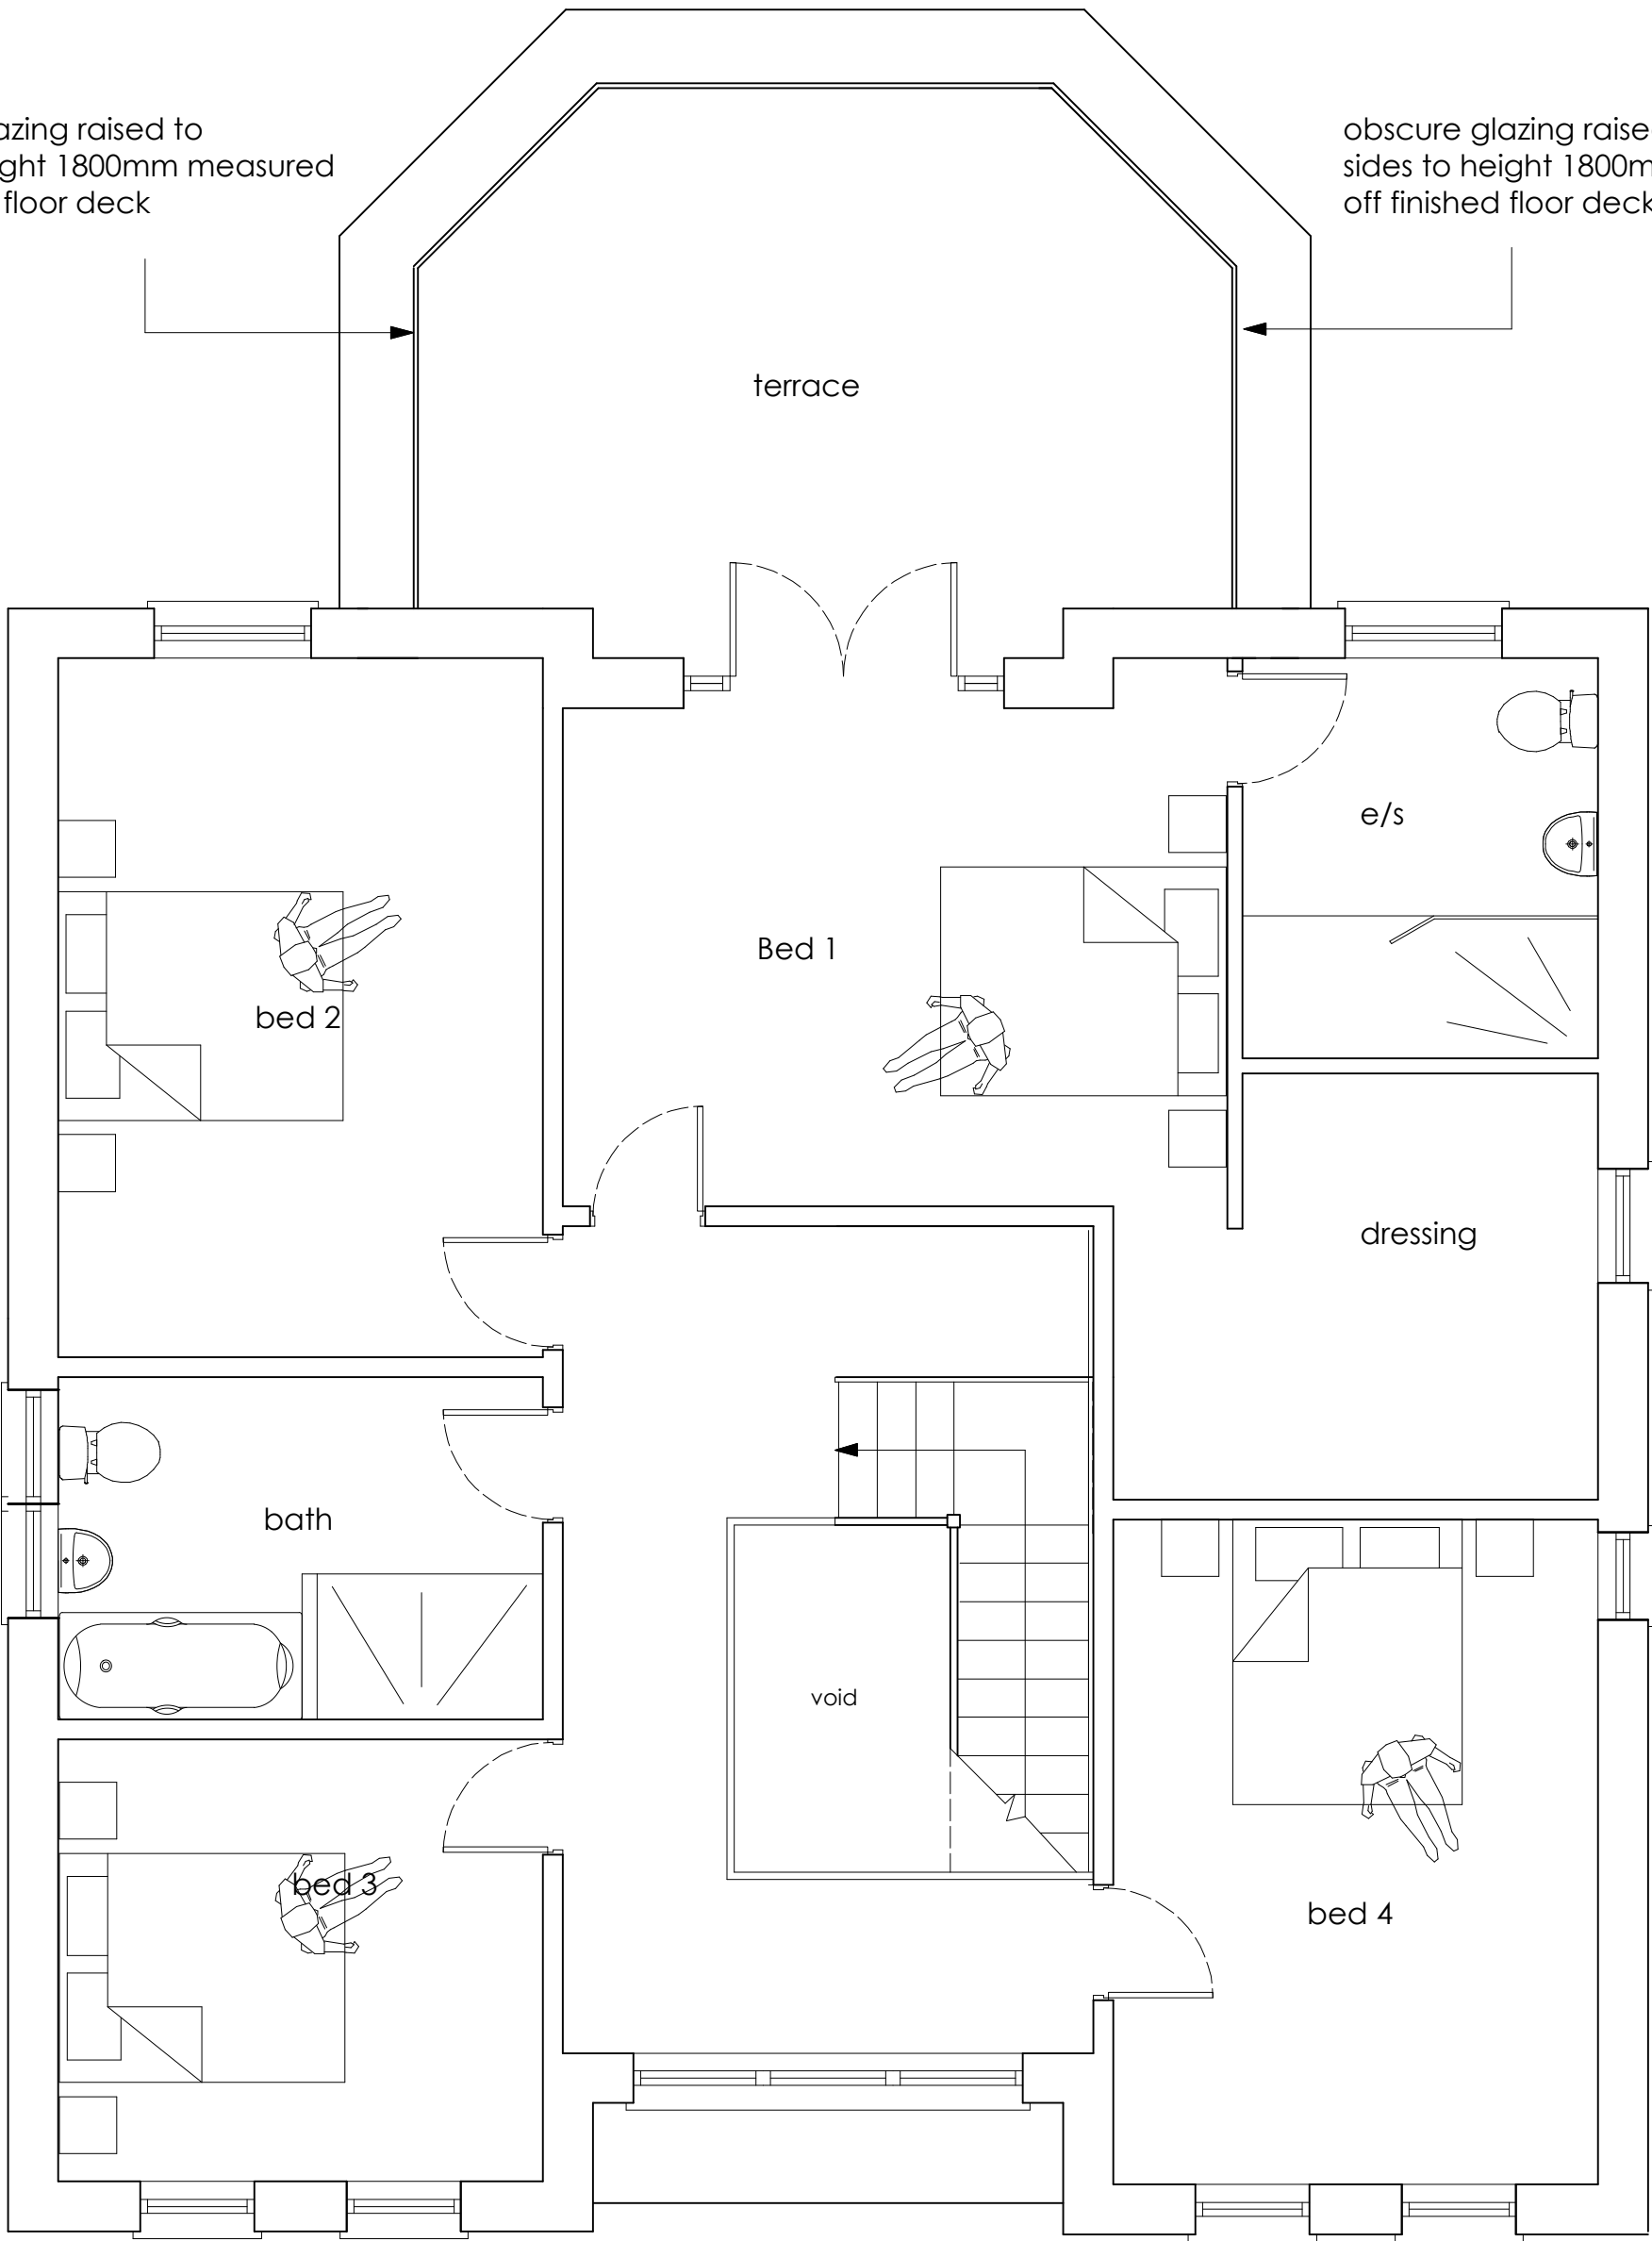

FOR PLANNING APPLICATION ONLY

Rev : H 2/8/21 notes added to balcony
Rev : G 21/7/21 notes added to balcony
Rev : F 21/2/21 amendments following
client comments

ALL DIMENSIONS TO BE CHECKED ON
SITE
FIGURED DIMENSIONS TO BE TAKEN IN
PREFERENCE
TO SCALED DIMENSIONS
copyright Green Swallow North
Limited

RIBA CHARTERED
ARCHITECTS



E - greenswallow@btinternet.com
M - 07970 964184
Registered Office : Green Swallow North Limited,
Swallow Barn, Blindcrake, Cumbria, CA13 0QP

CLIENT : Mr & Mrs J Tomlinson
PROJECT : Plot 3, West End, Rheda Park
DWG TITLE : As Proposed FF Plan


JOB NO : 1000/4 Dwg No : 101 Rev : H
DATE : 21 Nov 2020 SCALE : 1 :50 @A3

GREEN
SWALLOW




FRONT ELEVATION

GARAGE REAR ELEVATION

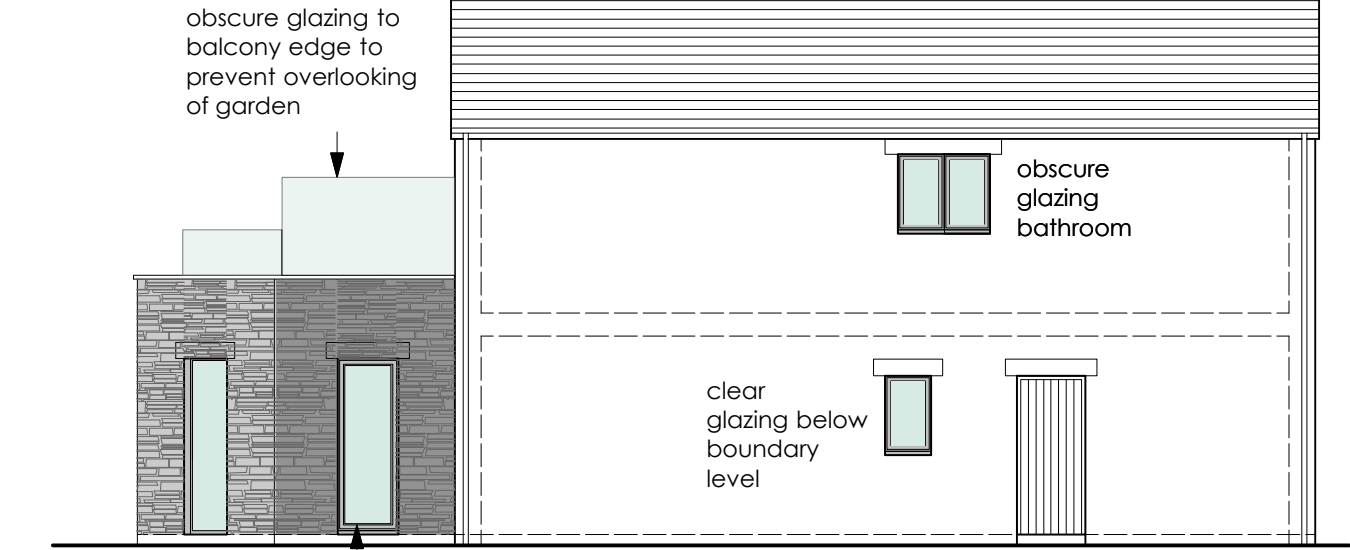


GABLE ELEVATION

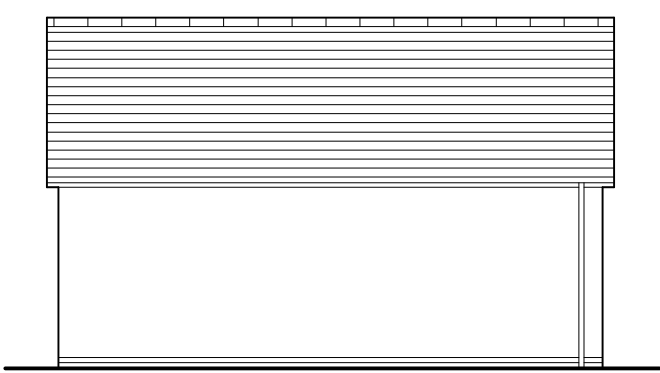


GABLE ELEVATION



REAR ELEVATION

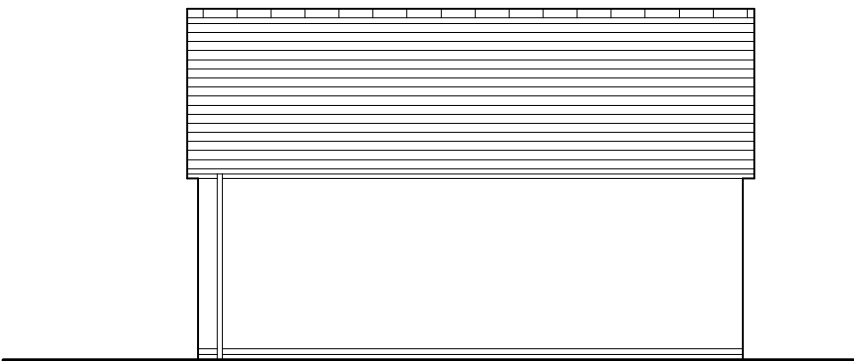



GABLE ELEVATION (reverse)

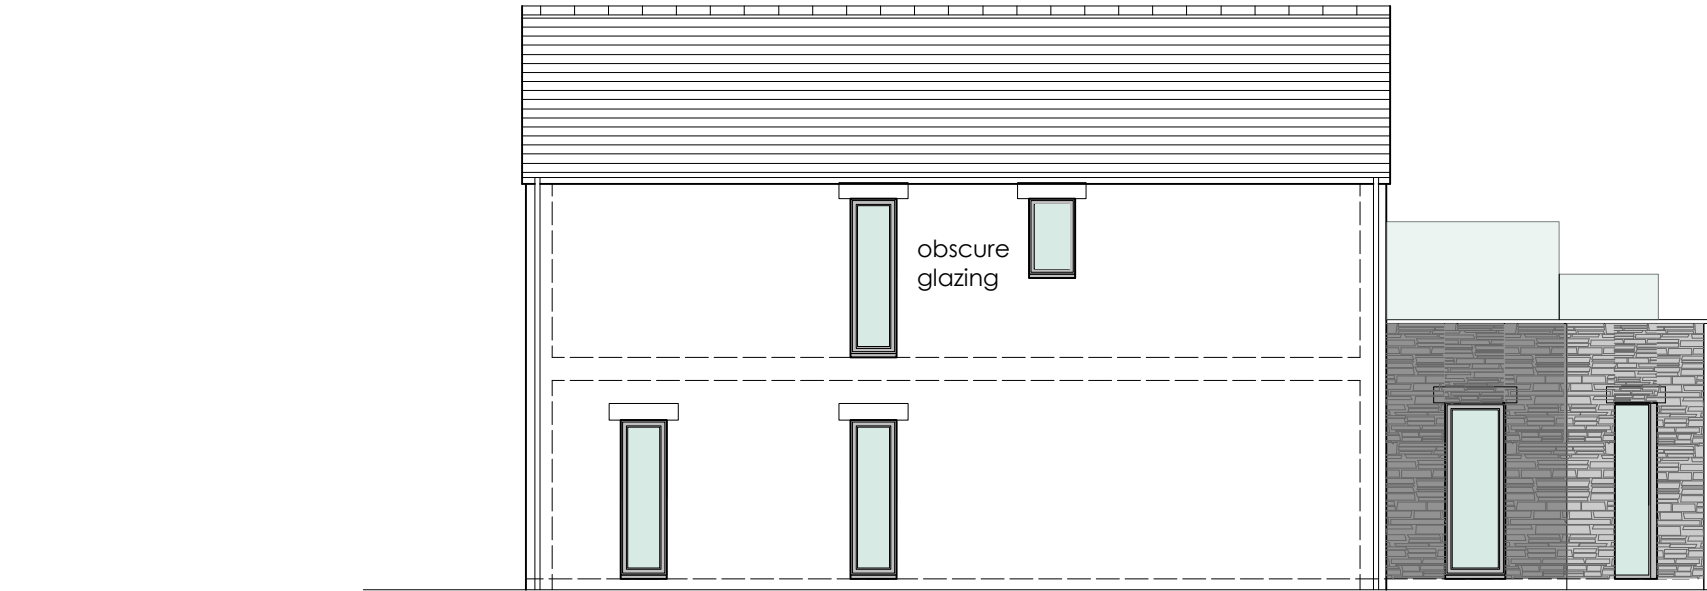

GABLE ELEVATION

FOR PLANNING APPLICATION ONLY

Rev : D 2/8/21 balcony edge raised to sides
Rev : C 21/2/21 amendments following client comments
Rev : B21/1/21 amendments following client comments

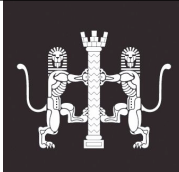ALL DIMENSIONS TO BE CHECKED ON SITE FIGURED DIMENSIONS TO BE TAKEN IN PREFERENCE TO SCALED DIMENSIONS copyright Green Swallow North Limited	RIBA CHARTERED ARCHITECTS				CLIENT : Mr & Mrs J Tomlinson			
					PROJECT : Plot 3, West End, Rheda Park			
			DWG TITLE : As Proposed Elevations					
	E - greenswallow@btinternet.com M - 07970 964184 Registered Office : Green Swallow North Limited, Swallow Barn, Blindcrake, Cumbria, CA13 0QP		JOB NO : 1000/4		Dwg No : 102	Rev : D		
			DATE : 21 Nov 2020		SCALE : 1 :100 @A3			