




FRONT ELEVATION



SIDE ELEVATION




REAR ELEVATION

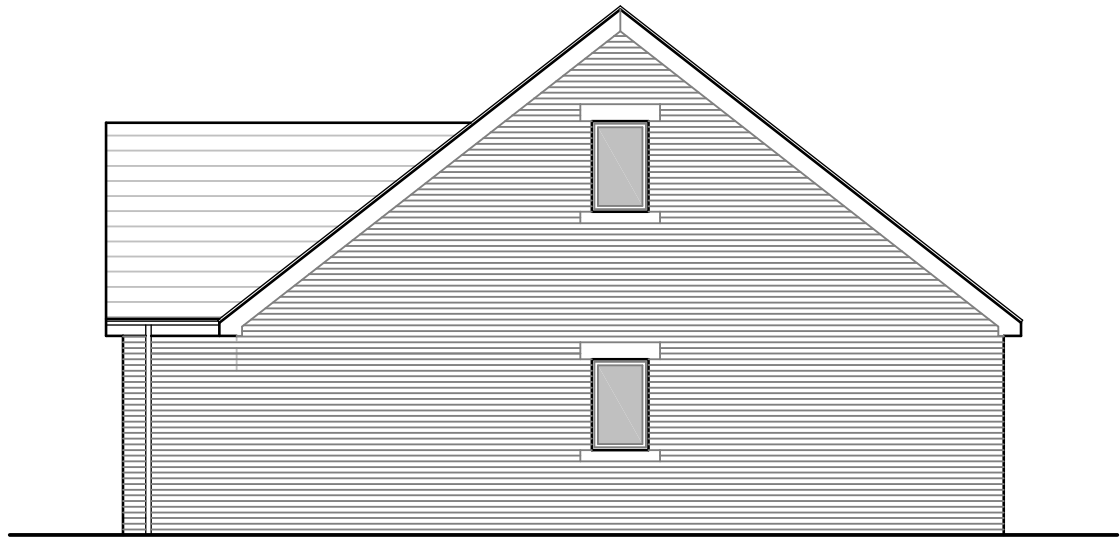


SIDE ELEVATION

THE BASSENTHWAITE

202.71m² TOTAL G.I.A.

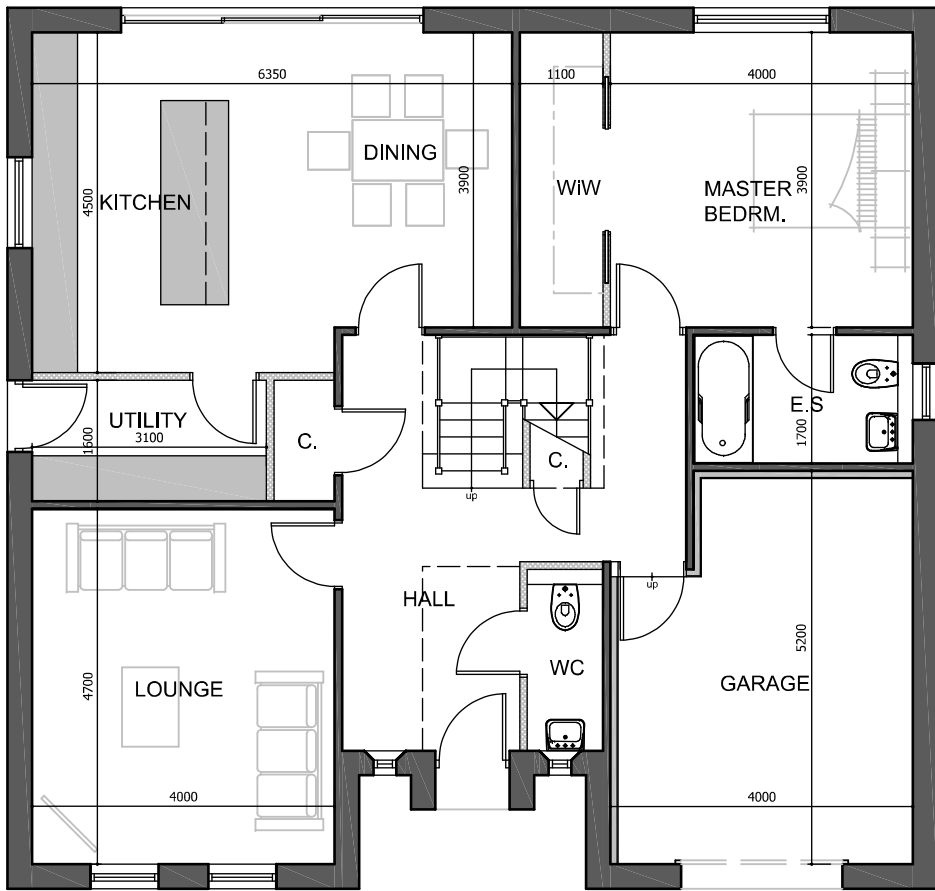

GF PLAN
122.68m² G.I.A

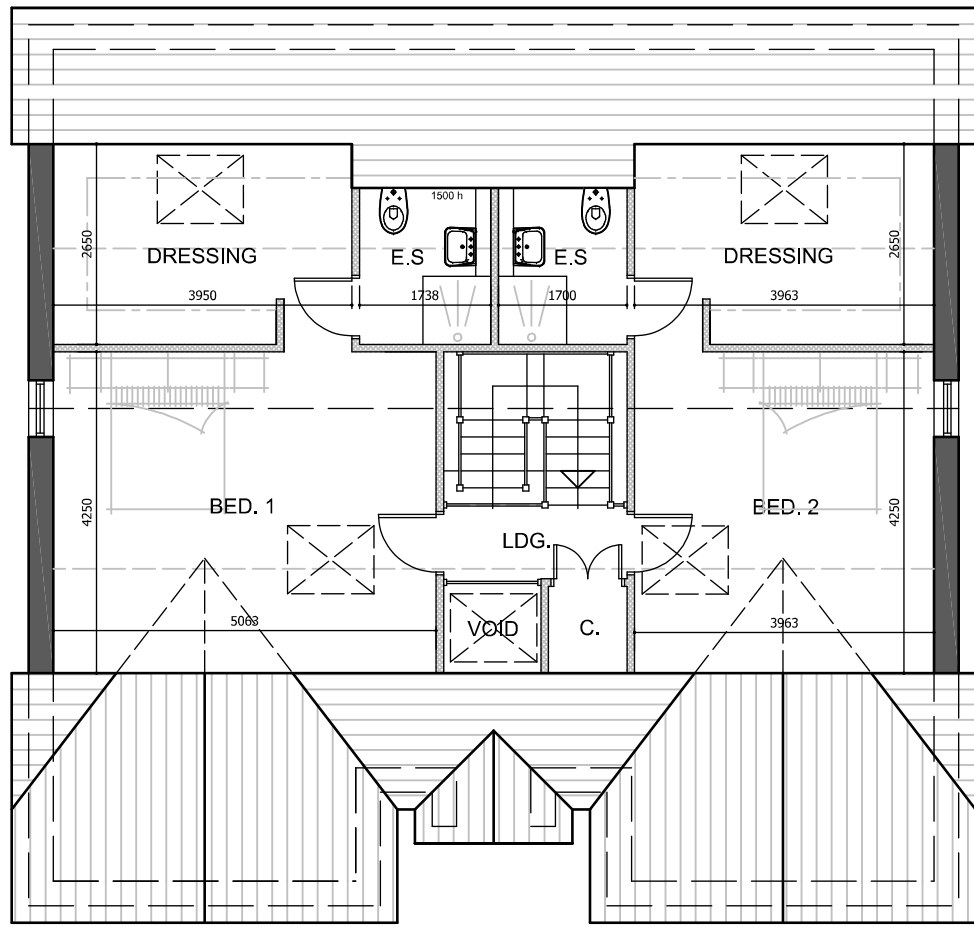

FF PLAN
80.03m² G.I.A

No.	Date	Revision	Initial

ALPHA DESIGN

Architectural Services
Member of the Chartered Institute of
Architectural Technologists

Tel: 01900 829199

Project

LAND AT ENNERDALE VIEW,
BIRKS ROAD,
CLEATOR MOOR

Client

MR N. KAY

Drawing

THE BASSENTHWAITE -
PLANS & ELEVATIONS

Scale 1:100 @ A1 Drawn GB

Checked Date JULY 2018

Drawing No.

15/11/869 - 06

This drawing and design is copyright and must not be reproduced in part or in whole without prior written consent. Contractors must verify all dimensions on site before commencing work or preparing shop drawings.