


PROPOSED TWO STOREY SIDE EXTENSION TO 13 BOW FELL ROAD  
 WIREHOUSE WHITEHAVEN CA28 8HQ FOR MR S BLACKWELL

EXISTING PART GF PLAN AND FRONT ELEVATION  
 SCALE 1:50 @ A3      MARCH 2026      SB/1

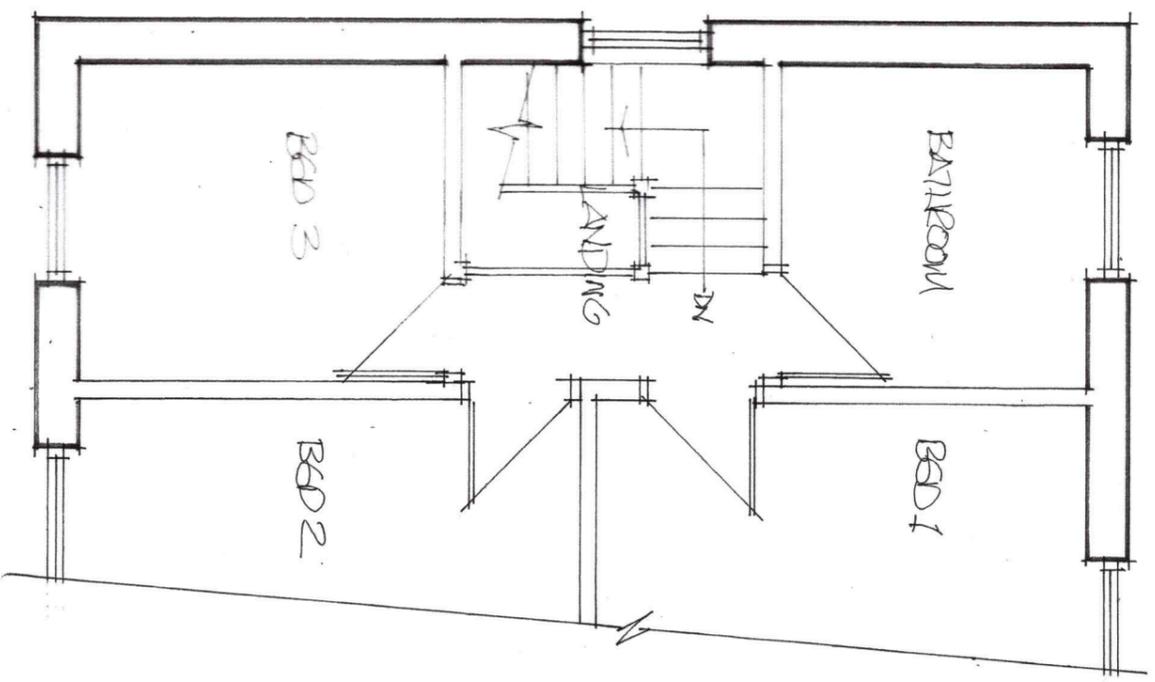

EXISTING 1ST FLOOR PLAN


PROPOSED TWO STOREY SIDE EXTENSION TO 13 BOW FELL ROAD  
MIREHOUSE WHITEHAVEN CA28 8HQ FOR MR S BLACKWELL

EXISTING PART FF PLAN


SCALE 1:50 @ A3

MARCH 2026

SB/2

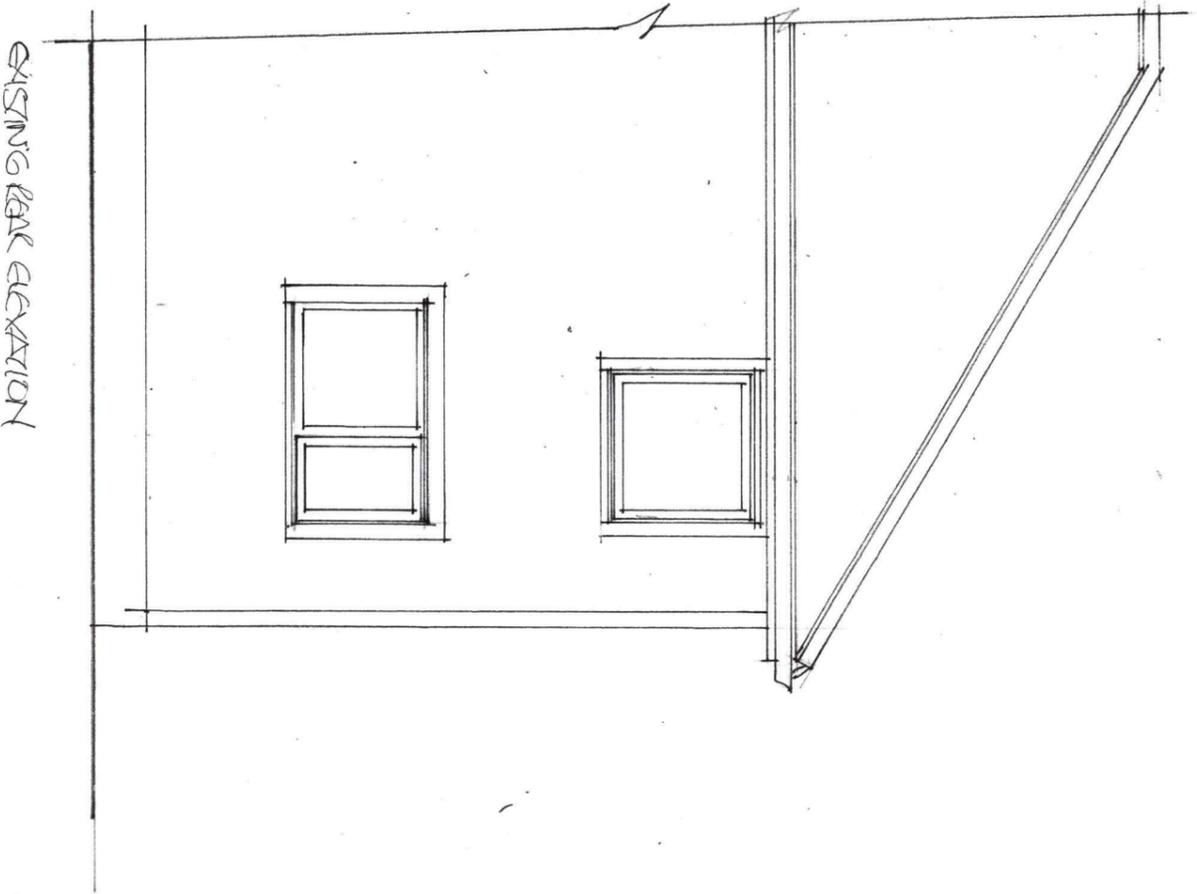

EXISTING REAR ELEVATION

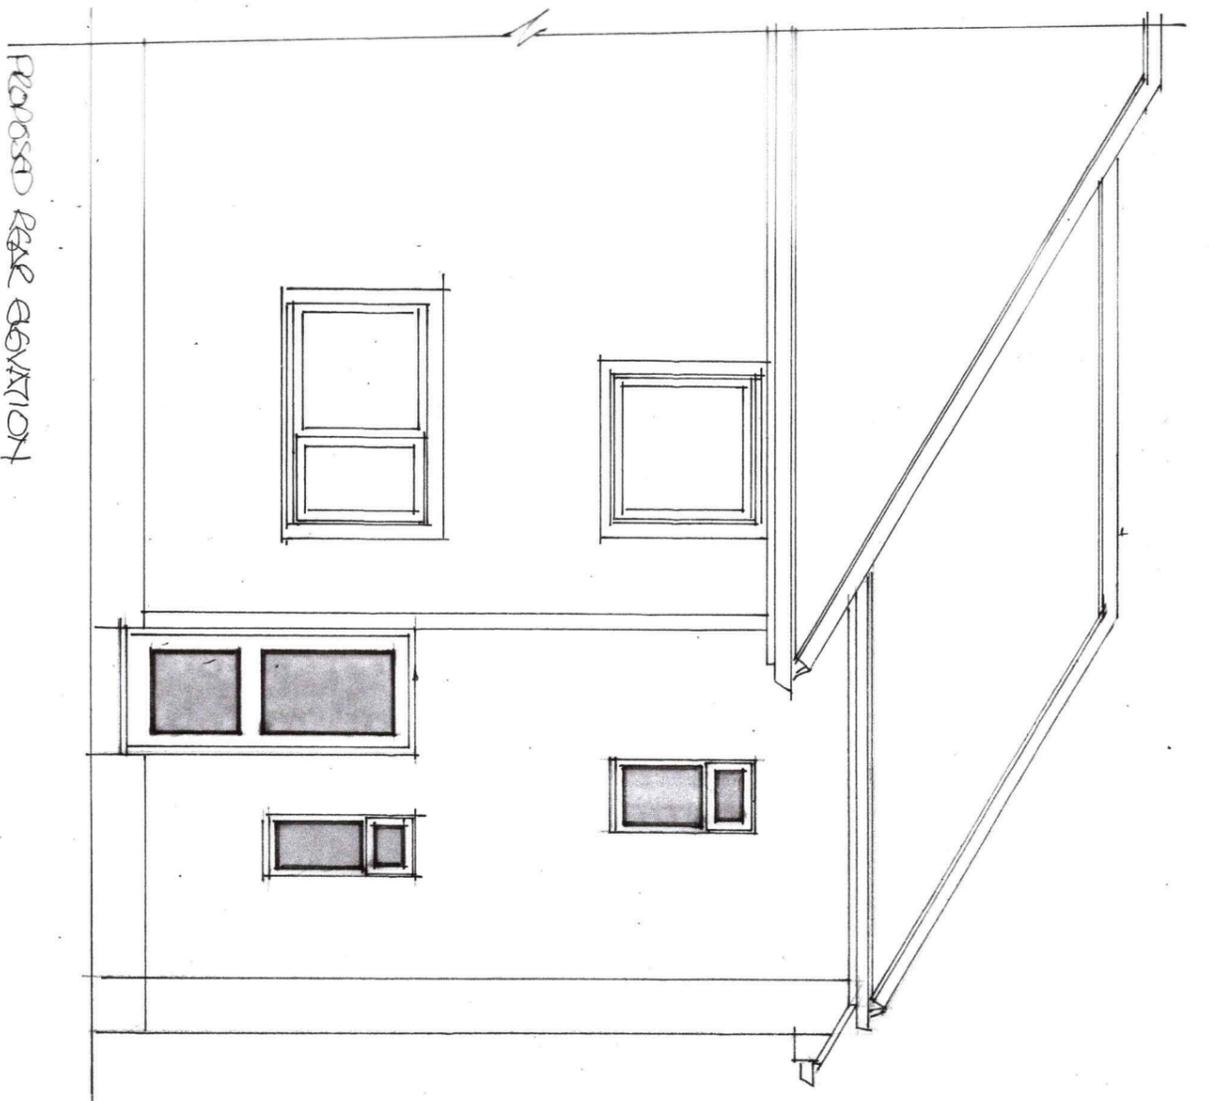

PROPOSED REAR ELEVATION


PROPOSED TWO STOREY SIDE EXTENSION TO 13 BOW FELL ROAD  
MIREHOUSE WHITEHAVEN CA28 8HQ FOR MR S BLACKWELL

EXISTING AND PROPOSED PART REAR ELEVATIONS

SCALE 1:50 @ A3

MARCH 2026

SB/3

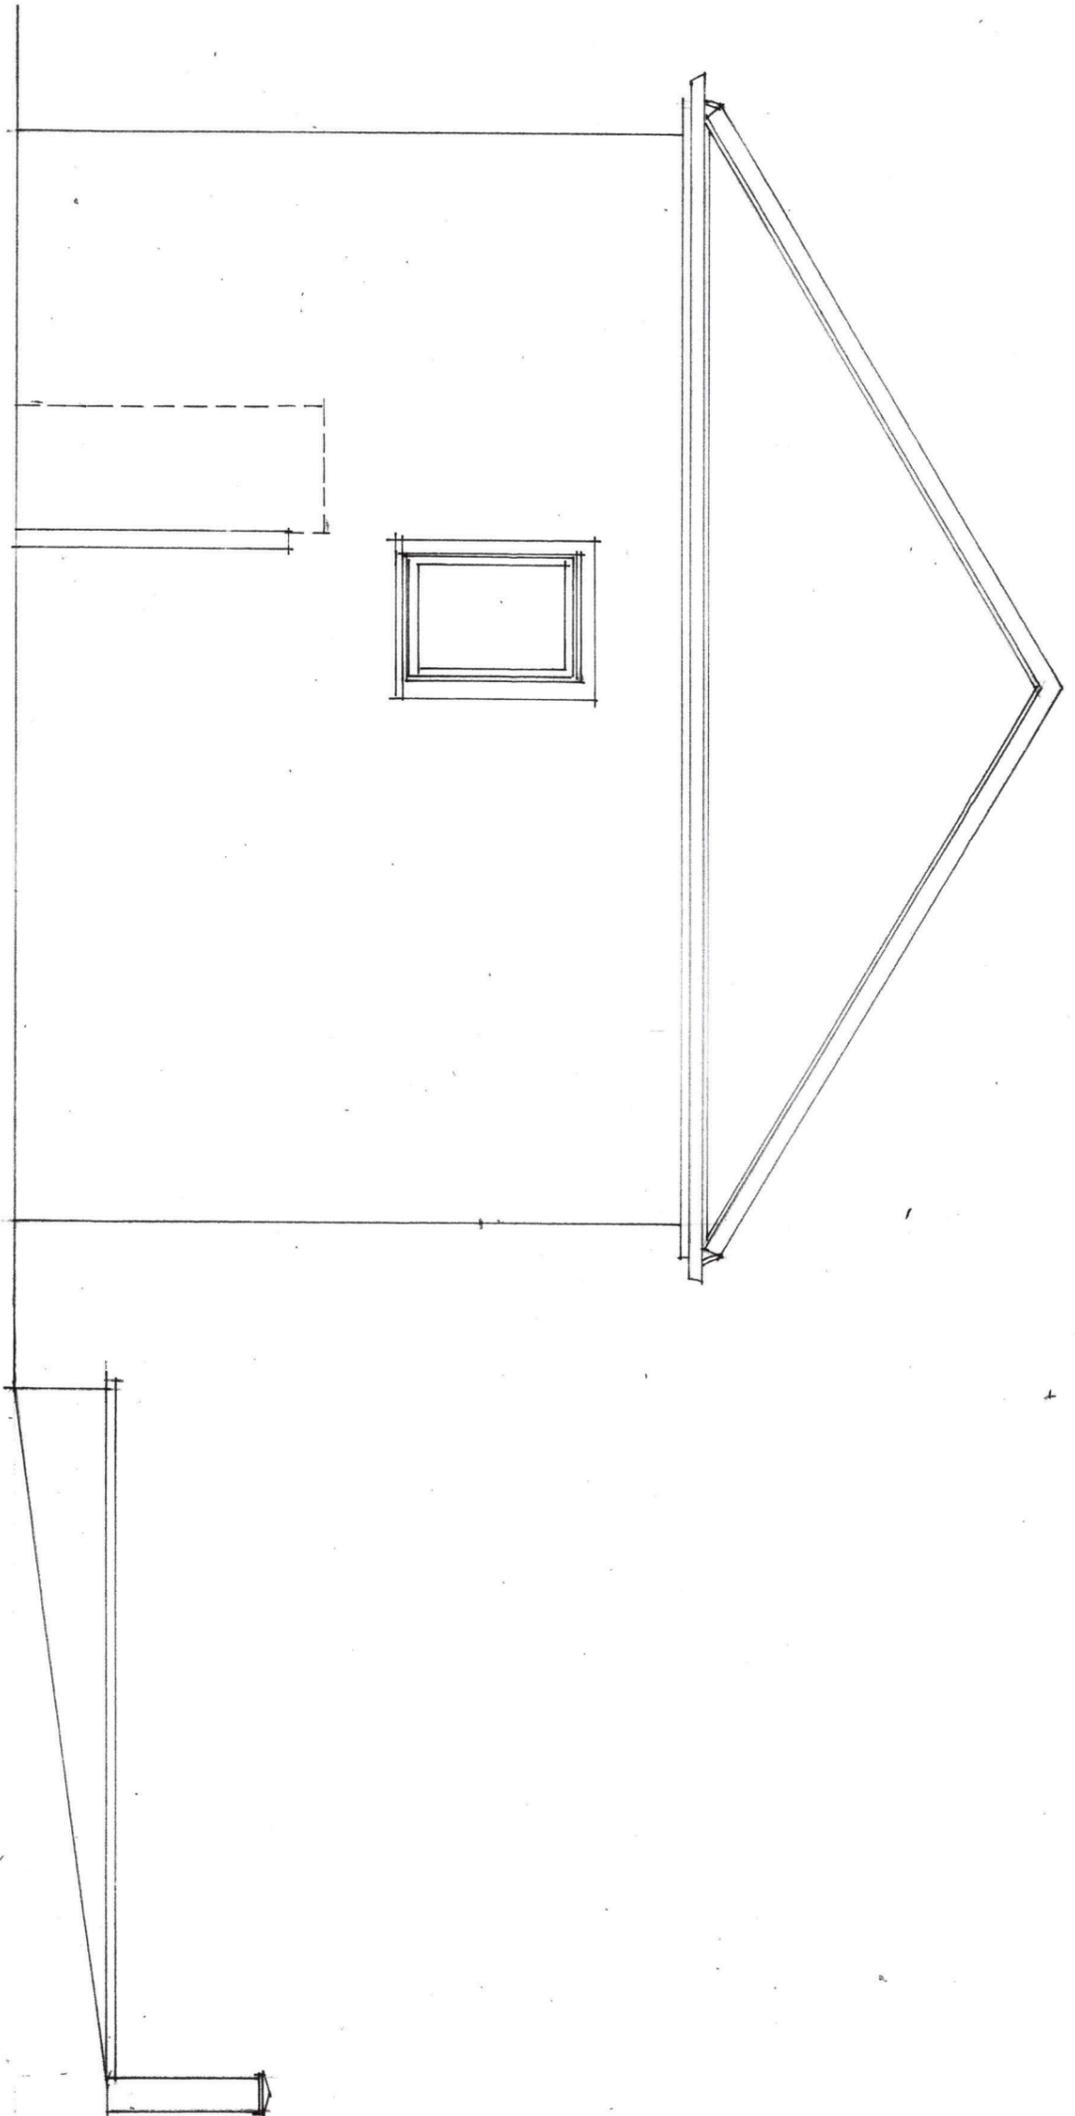


PROPOSED TWO STOREY SIDE EXTENSION TO 13 BOW FELL ROAD  
WAREHOUSE WHITEHAVEN CA28 8HQ FOR MR S BLACKWELL

EXISTING SIDE ELEVATION

SCALE 1:50 @ A3

MARCH 2026

SB/4

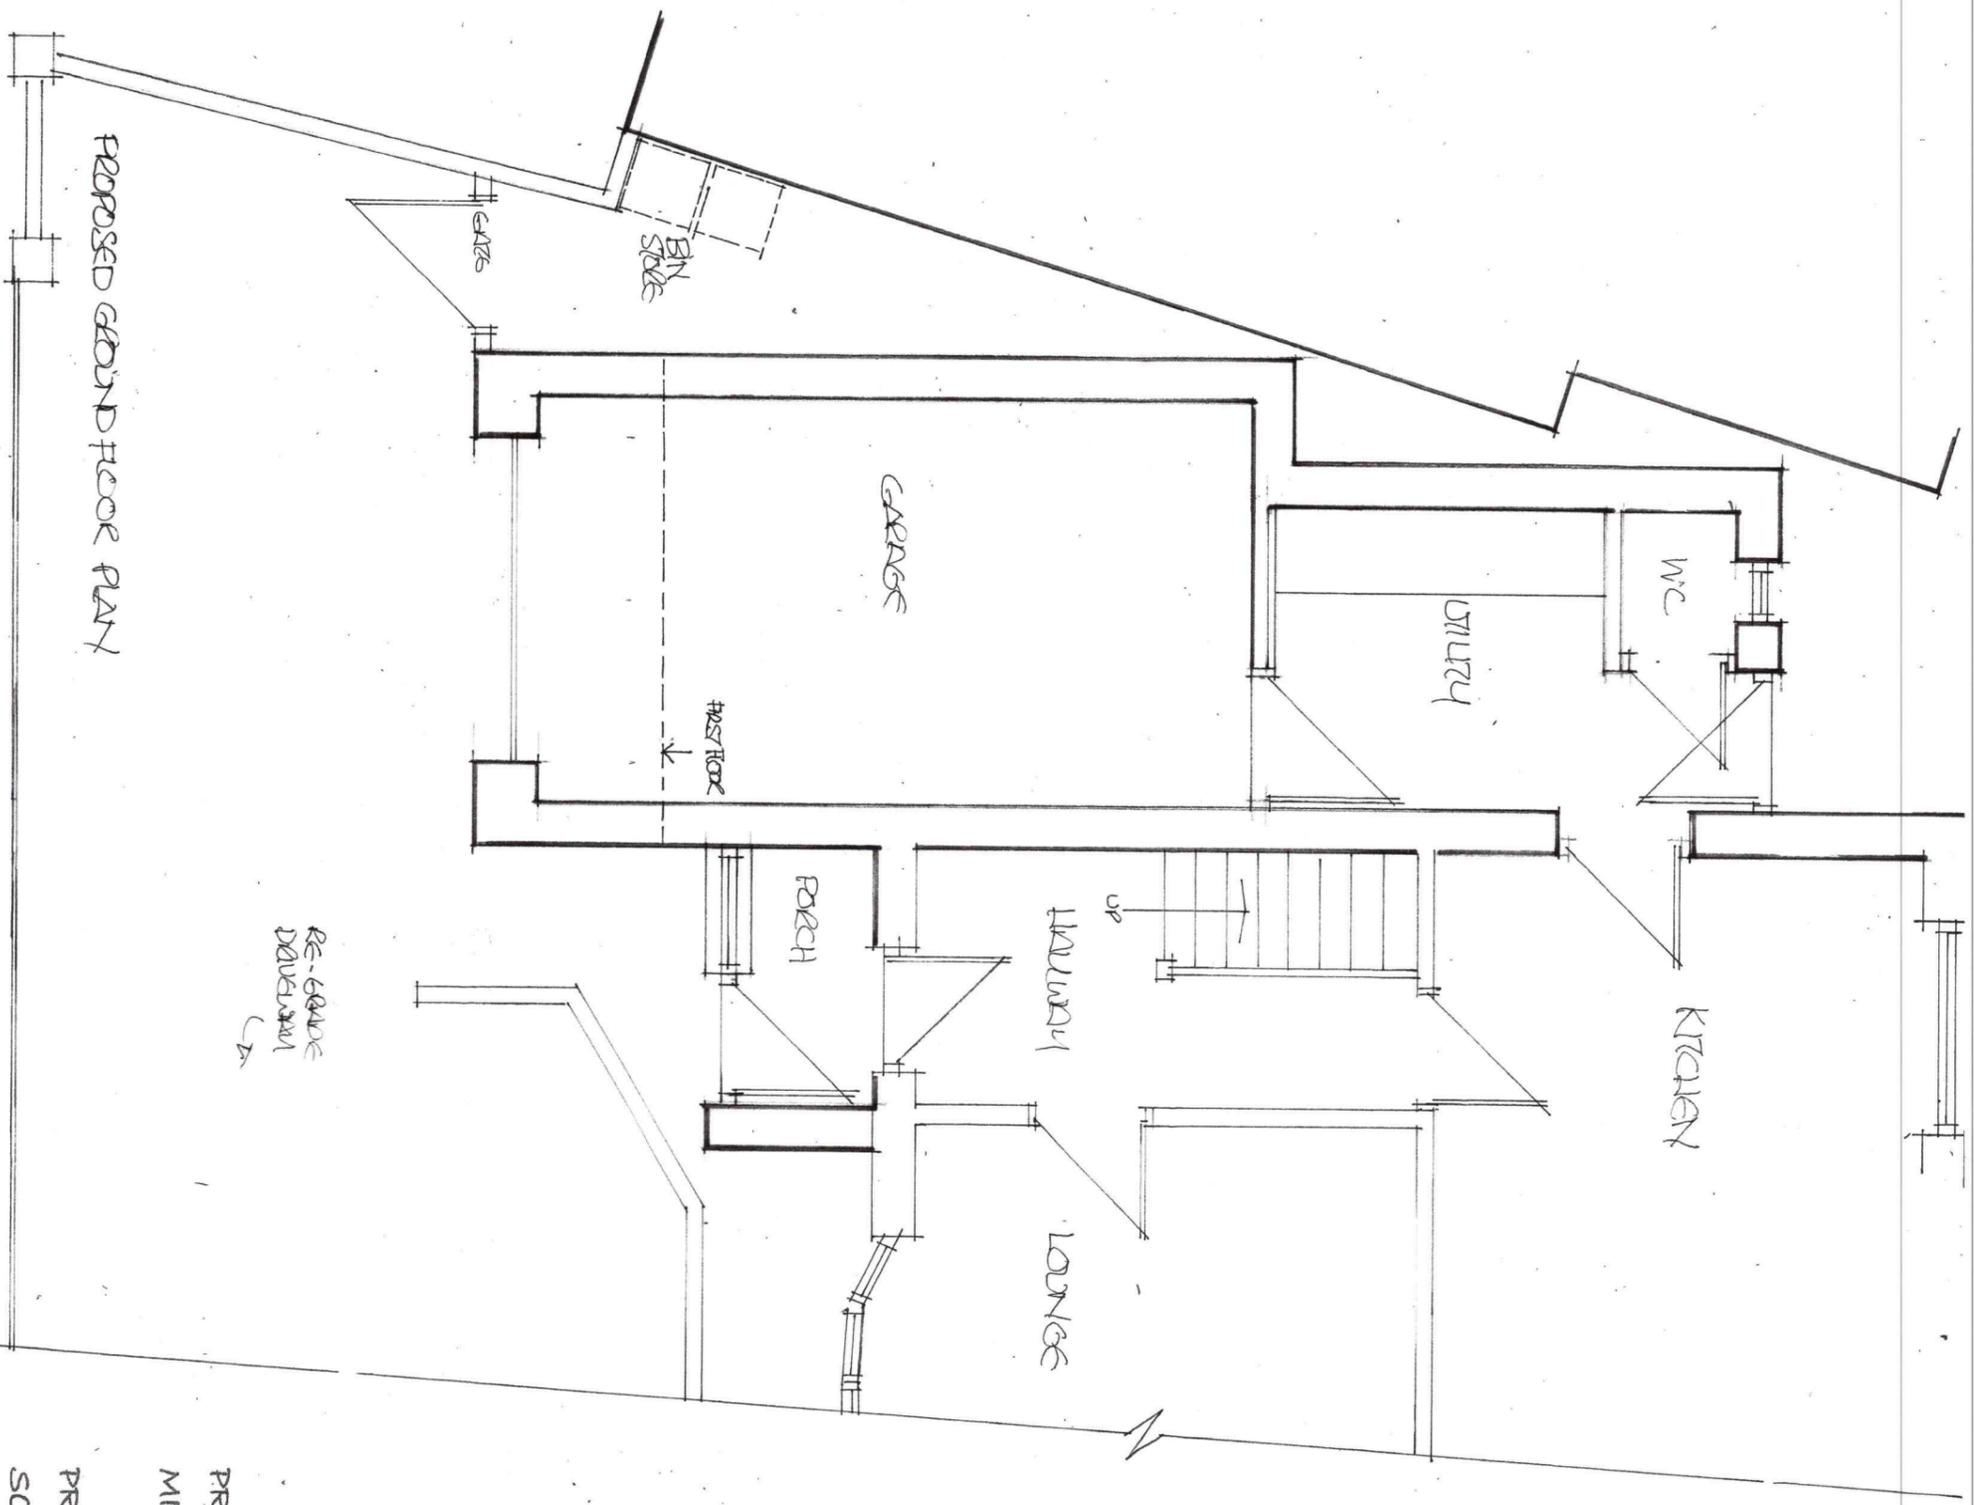


PROPOSED TWO STOREY SIDE EXTENSION TO 13 BOW FELL ROAD  
 MIREHOUSE WHITEHAVEN CA28 8HQ FOR MR S BLACKWELL


PROPOSED PART GF PLAN  
 SCALE 1:50 @ A3

MARCH 2026

SB/5

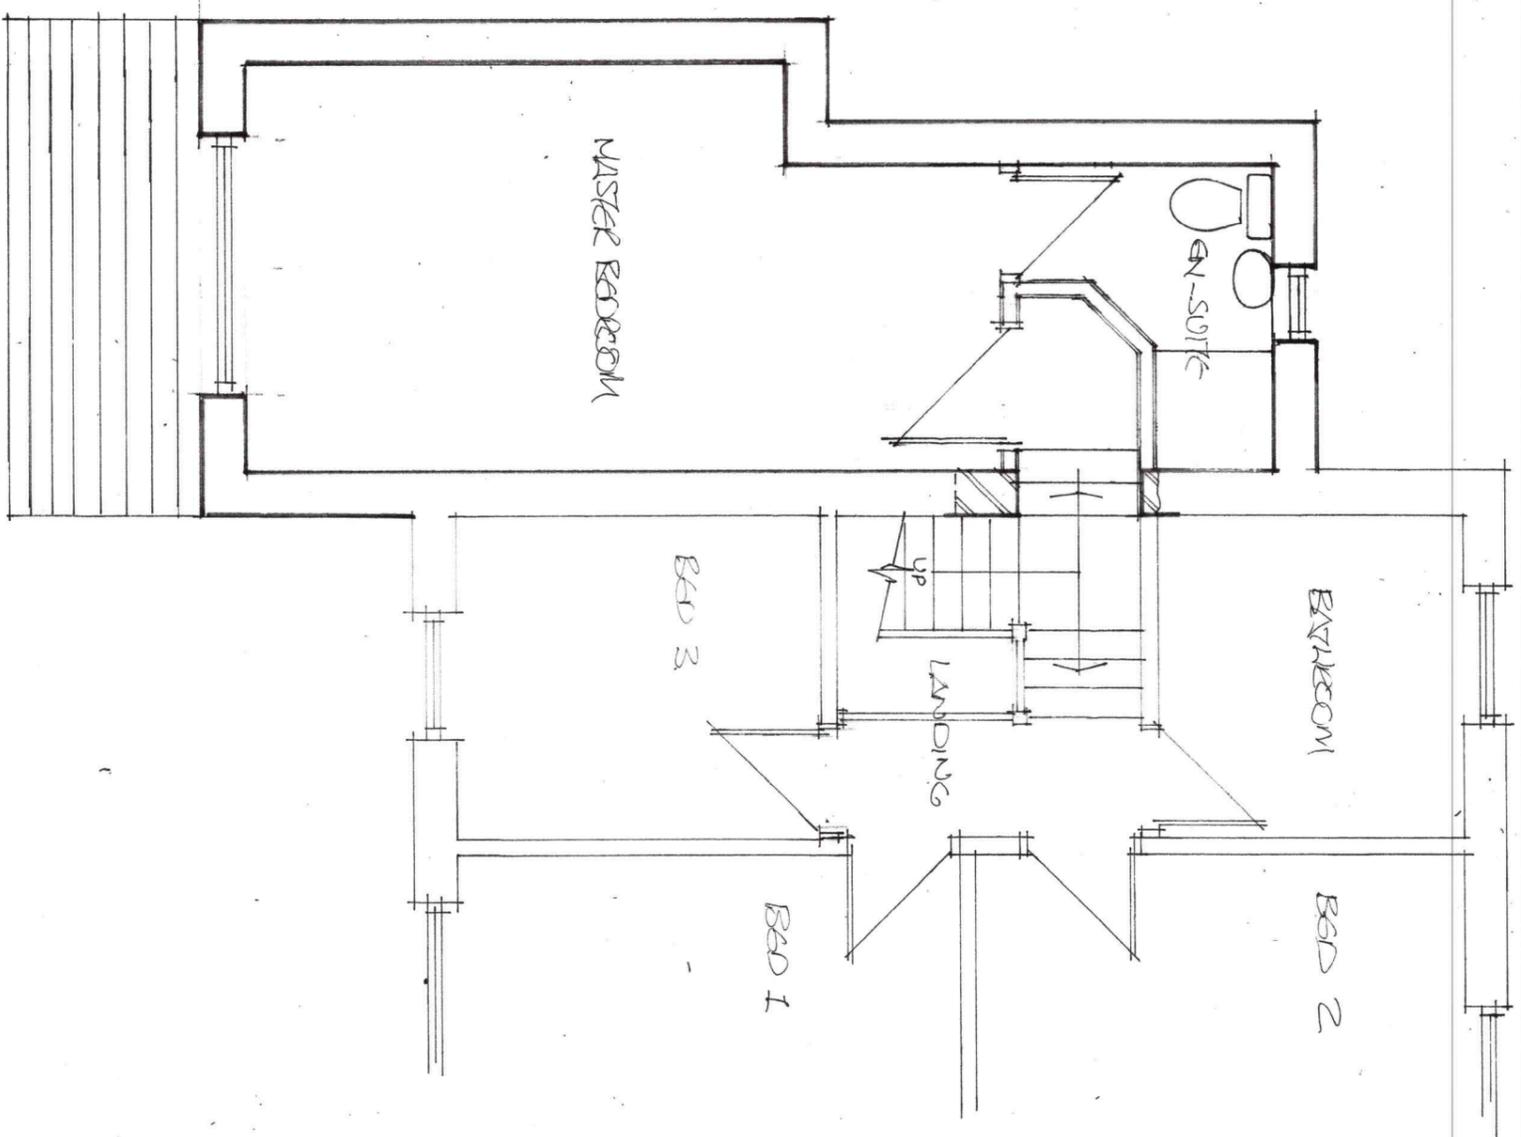

FIRST FLOOR PLAN

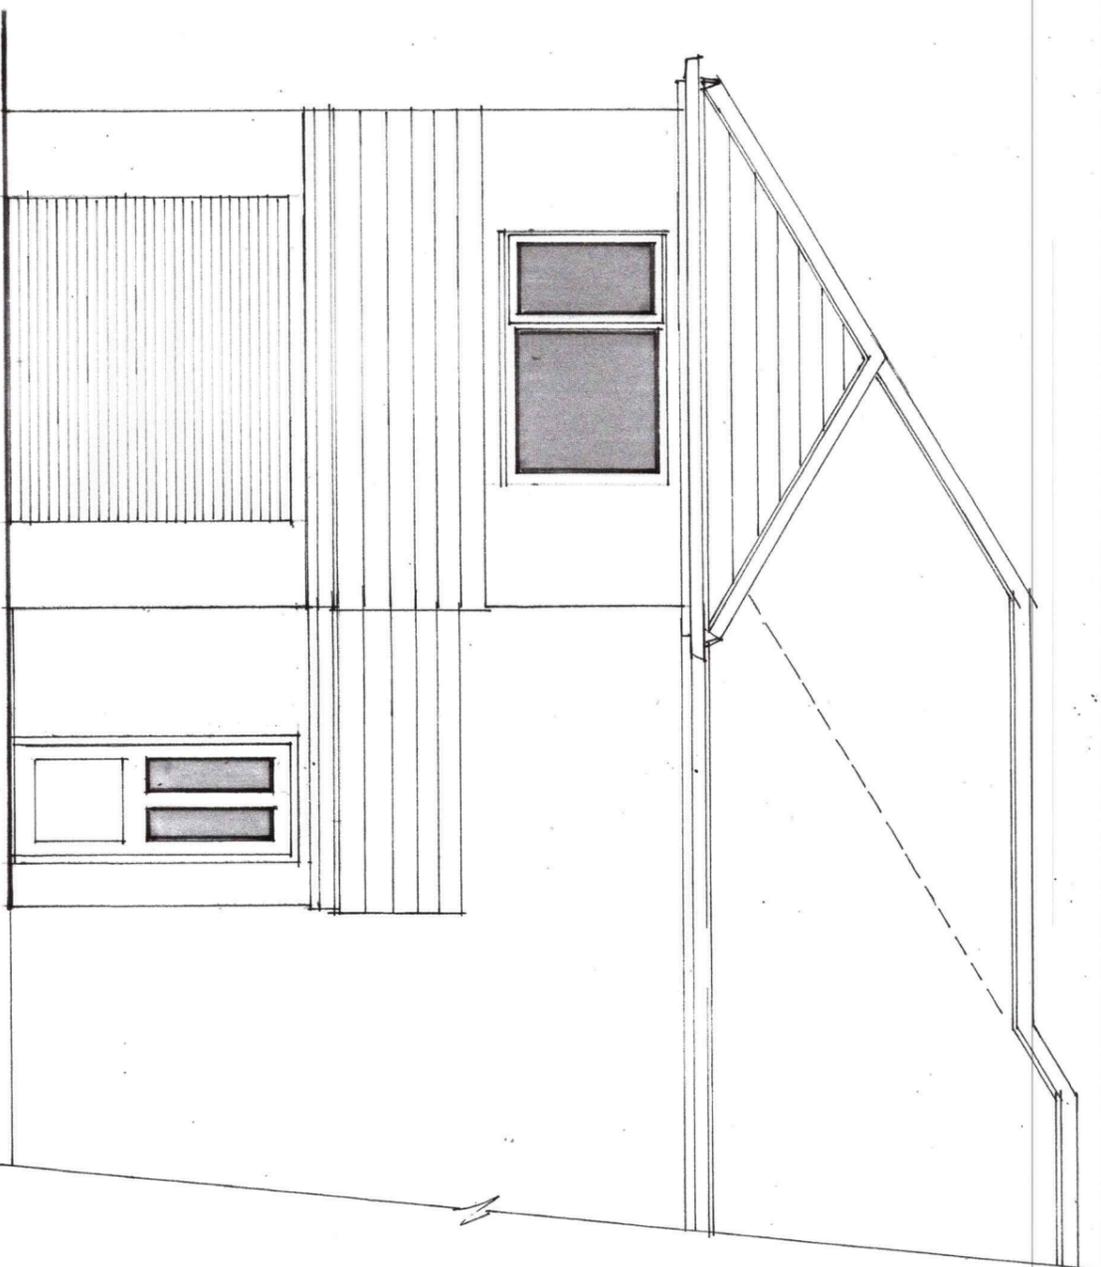

FRONT ELEVATION


PROPOSED TWO STOREY SIDE EXTENSION TO 13 BOW FELL ROAD  
MIREHOUSE WHITEHAVEN CA28 8HQ FOR MR S BLACKWELL

PROPOSED PART FF PLAN AND FRONT ELEVATION

SCALE 1:50 @ A3

MARCH 2026

SB/6

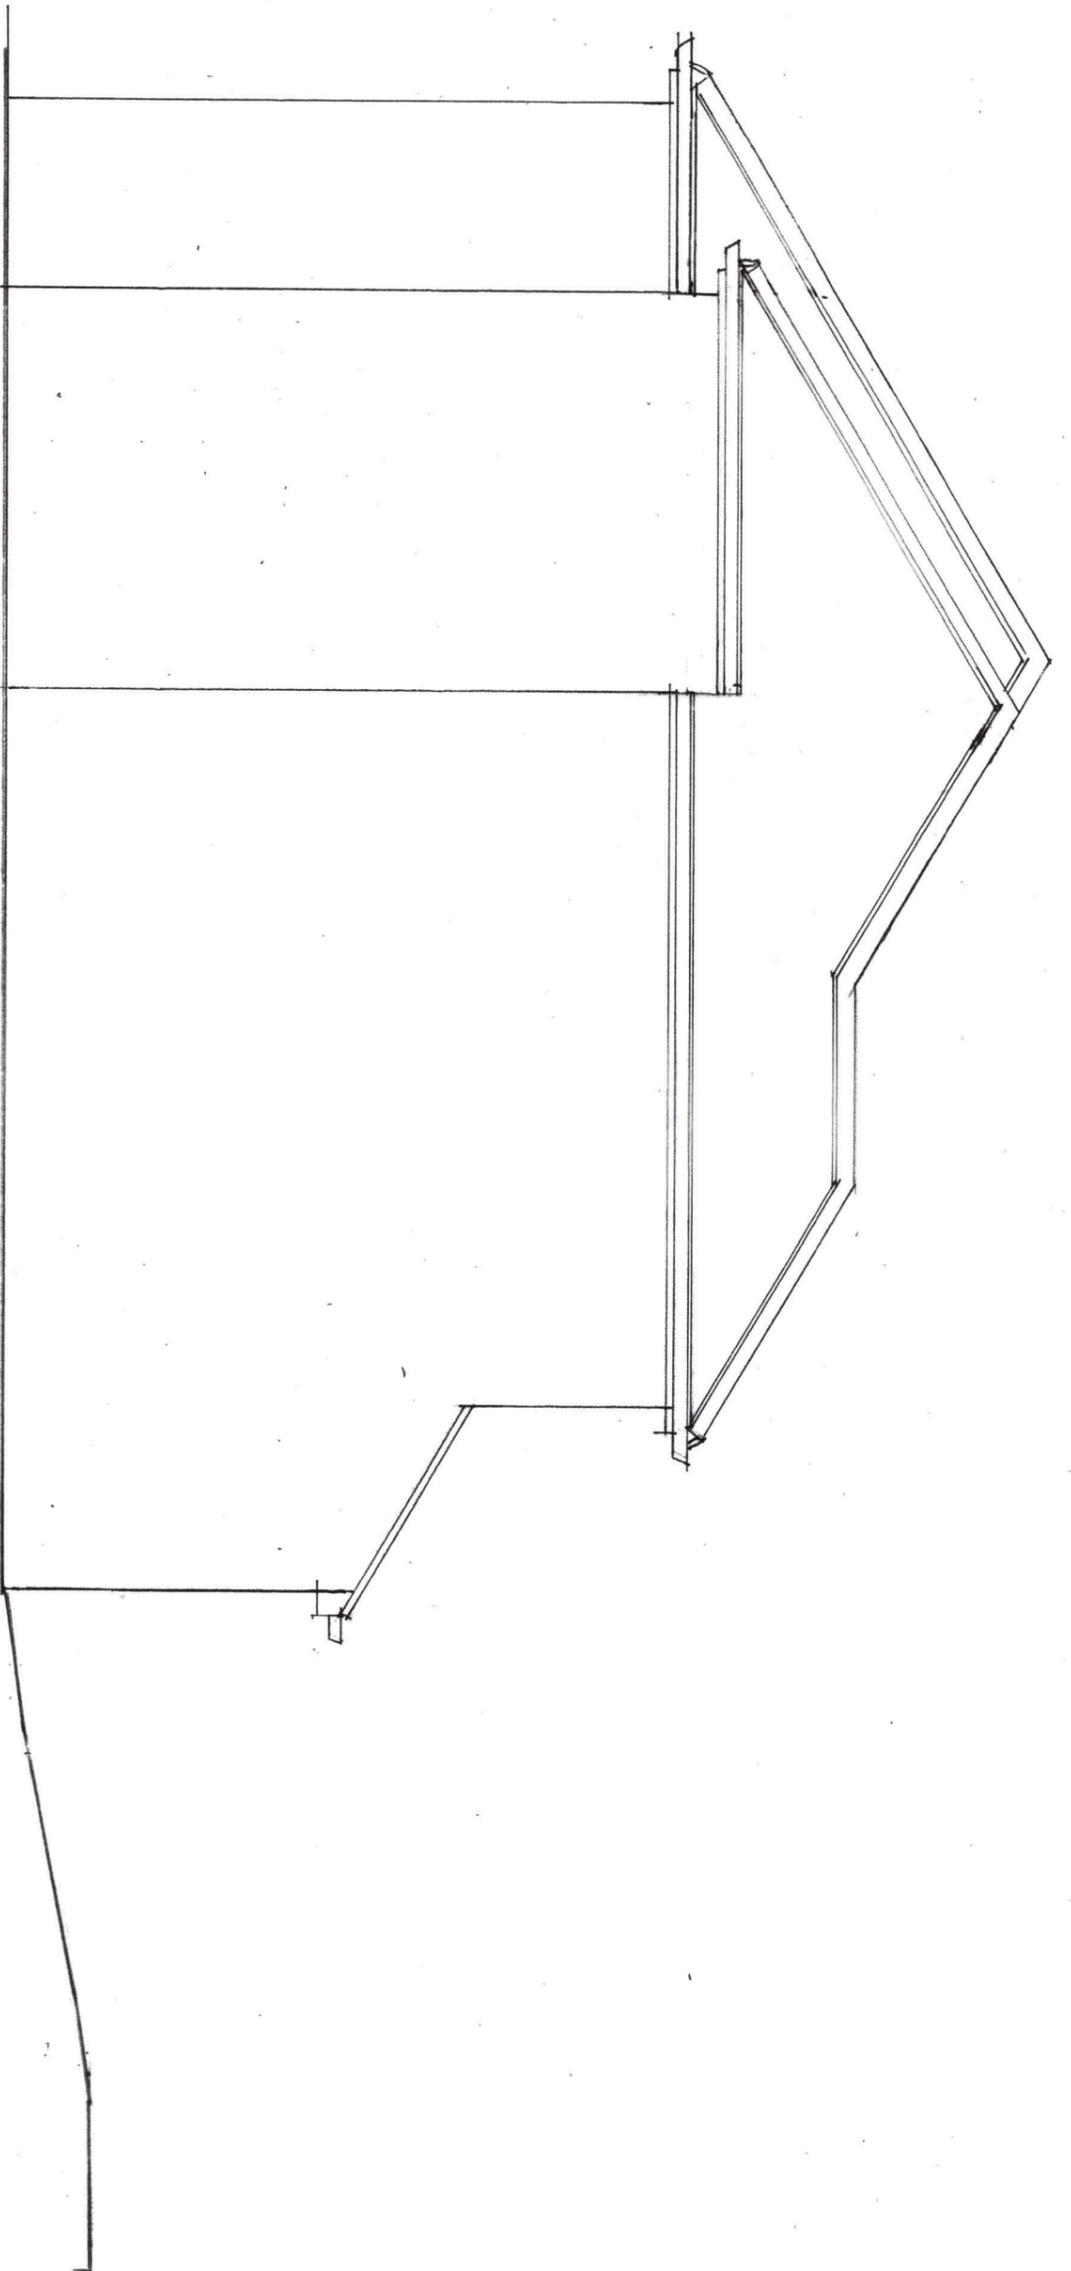

PROPOSED TWO STOREY SIDE EXTENSION TO 13 BOW FELL ROAD  
MIREHOUSE WHITEHAVEN CA28 8HQ FOR MR S BLACKWELL

PROPOSED SIDE ELEVATION  
SCALE 1:50 @ A3  
MARCH 2026  
SB/7