



## BRANFORD M4(2)S


Planning Drawings

© **Story Homes.**


Story House, Lords Way, Kingmoor Business Park,  
Carlisle, Cumbria. CA6 4SL.

**Tel 01228 404550**  
**Fax 01228 404551**



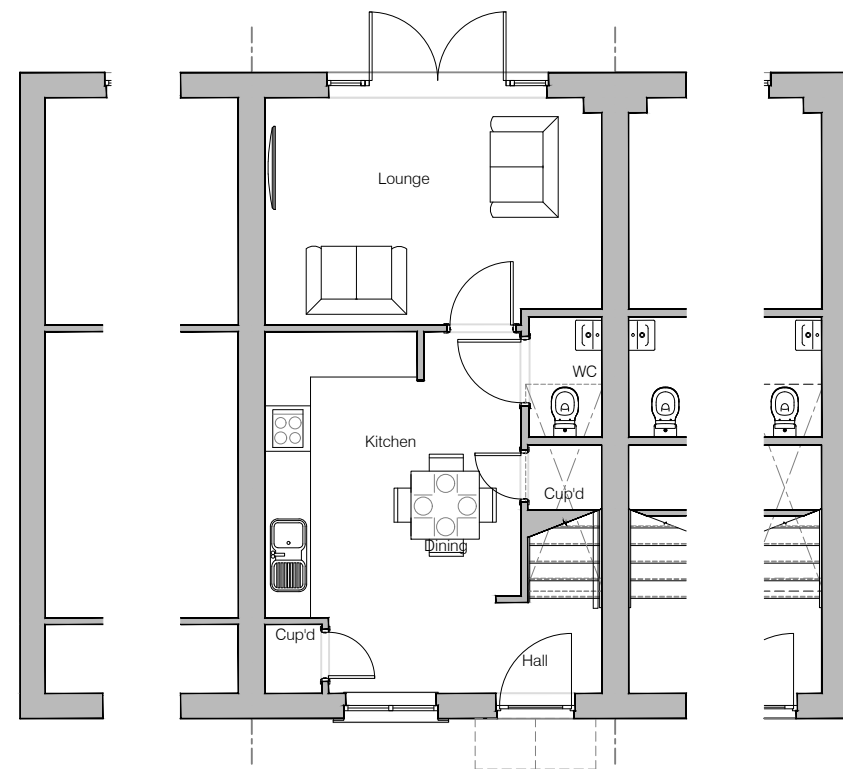

Ground Floor Layout

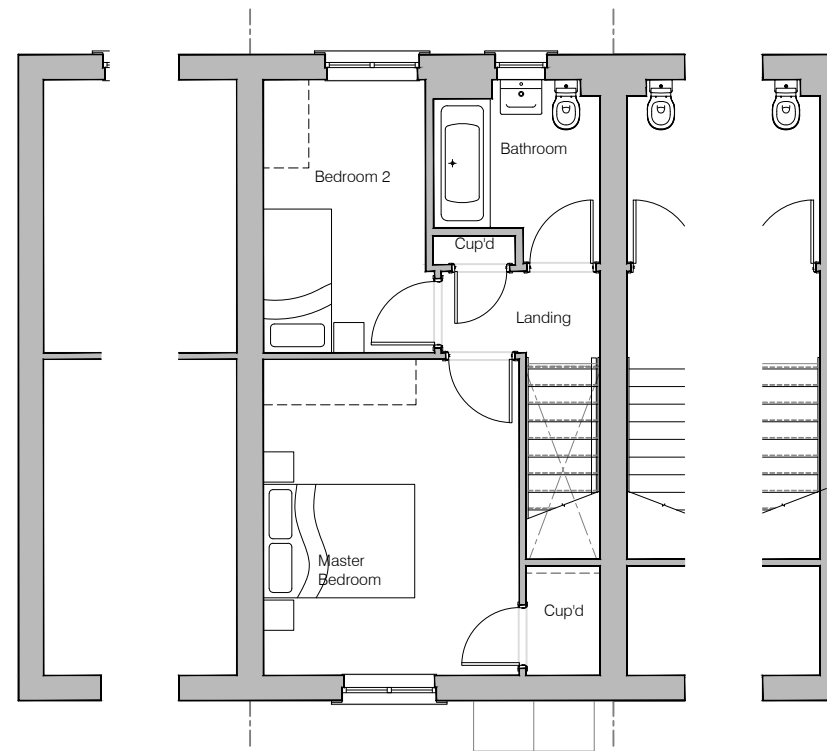

First Floor Layout

NOTES	
Technical housing standards – Nationally described space standard	
Area (m <sup>2</sup> )	70.18
Designation	2B 3P
Bed 1	14.15
Bed 2	7.87
Bed 3	-
Bed 4	-
Bed 5	-
Storage (m <sup>2</sup> )	3.01



HOUSE TYPE

BRANFORD M4(2)S

DRAWING


Planning Layout 1

DRAWN BY	AA	DATE	16/12/19
CHECKED BY	CM	SCALE	1:100@A3
DWG PACK	DRAWING NUMBER	REVISION	
A/10	BFD-PLP1	A	
Revisions	Notes	Date	
A	WC and Bathroom walls updated with 18mm OSB linings. NDSS table updated.	23/09/20	

© **Story Homes.**  
Story House, Lords Way, Kingmoor Business Park,  
Carlisle, Cumbria. CA6 4SL  
**Tel 01228 404550      Fax 01228 404551**




Front Elevation

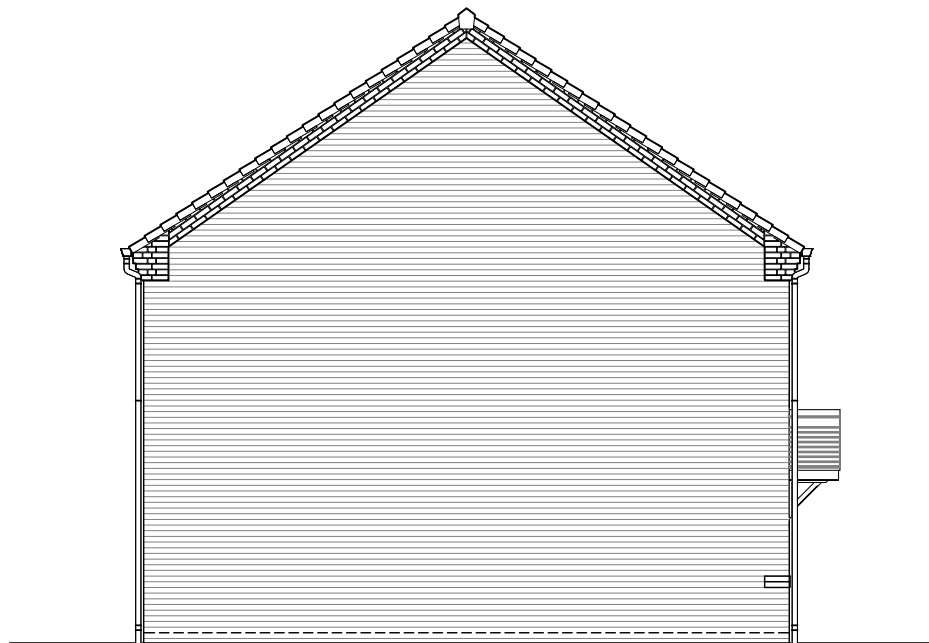

Left Elevation



Rear Elevation

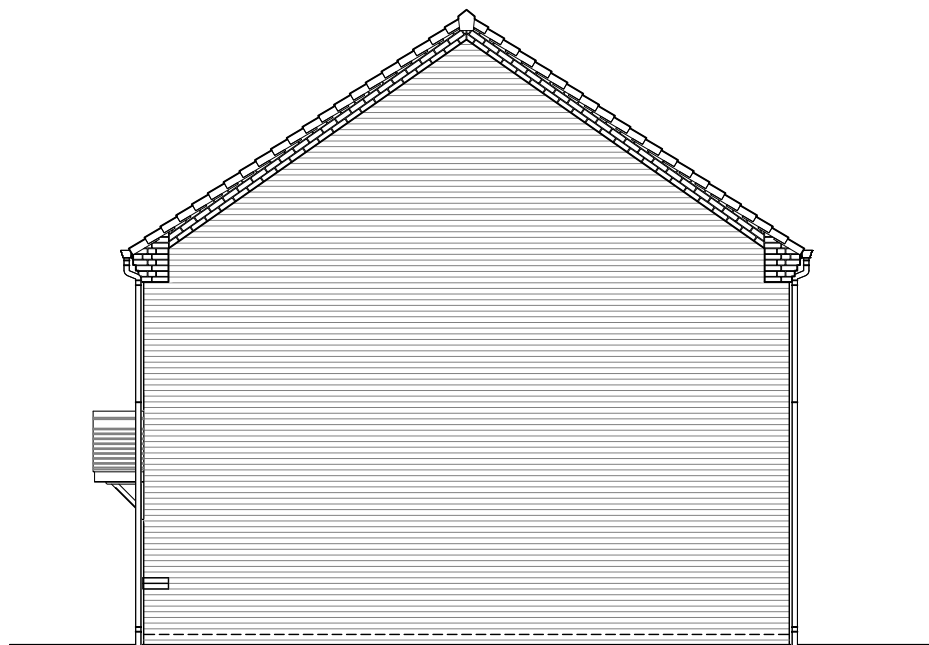

Right Elevation

NOTES



HOUSE TYPE

BRANFORD M4(2)S

DRAWING

Planning Elevation 1/1

DRAWN BY AA DATE 16/12/19

CHECKED BY CM SCALE 1:100@A3

DWG PACK A/10 DRAWING NUMBER BFD-PLE1/1 REVISION B

Revisions Notes Date

A Services omitted from all elevations. Level access removed from french doors. 23/09/20

B Rear elevation RWP relocated away from party line. Lounge window lowered. 23/08/21

© Story Homes.


Story House, Lords Way, Kingmoor Business Park,  
Carlisle, Cumbria. CA6 4SL

Tel 01228 404550


Fax 01228 404551




Front Elevation

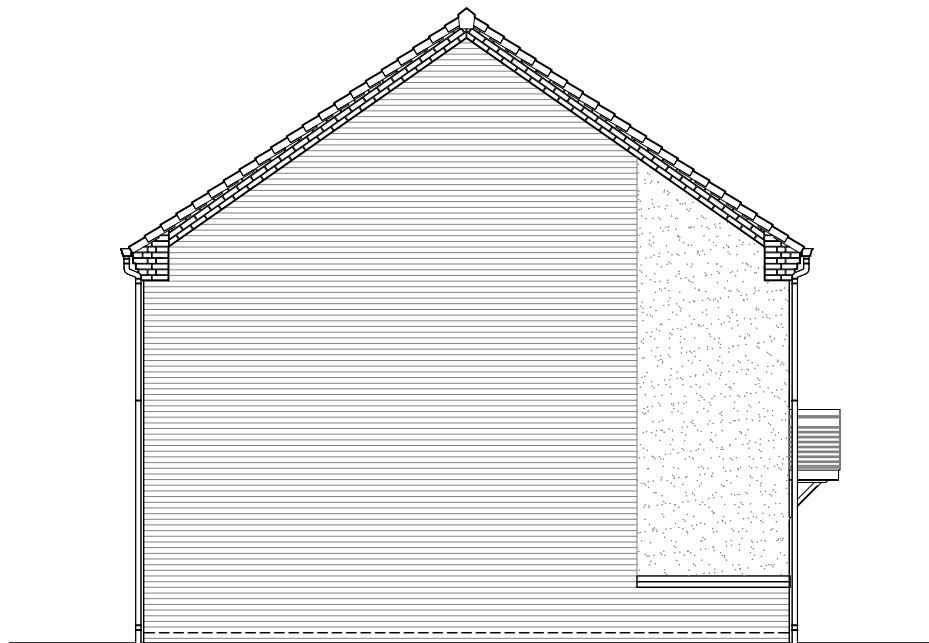

Left Elevation

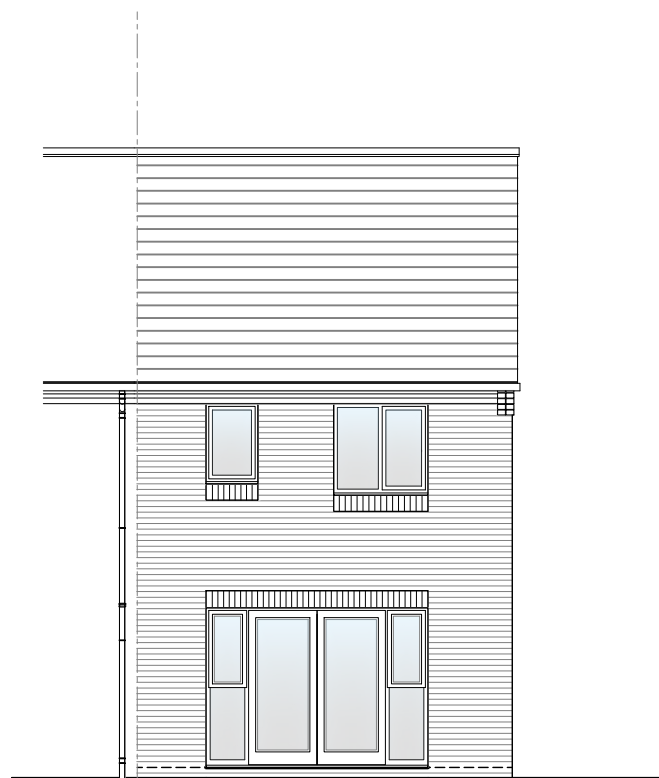

Rear Elevation

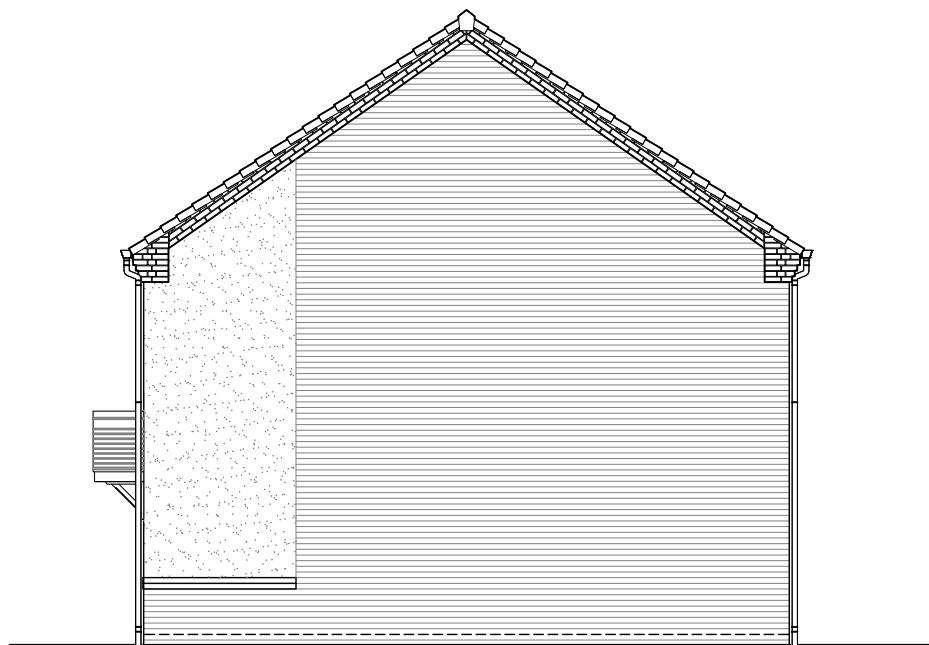

Right Elevation

NOTES



HOUSE TYPE

BRANFORD M4(2)S

DRAWING

Planning Elevation 1/2

DRAWN BY AA DATE 16/12/19

CHECKED BY CM SCALE 1:100@A3

DWG PACK A/10 DRAWING NUMBER BFD-PLE1/2 REVISION B

Revisions Notes Date

A Services omitted from all elevations. Level access removed from french doors. 23/09/20

B Rear elevation RWP relocated away from party line. Lounge window lowered. 23/08/21

© Story Homes.

Story House, Lords Way, Kingmoor Business Park,  
Carlisle, Cumbria. CA6 4SL

Tel 01228 404550

Fax 01228 404551