
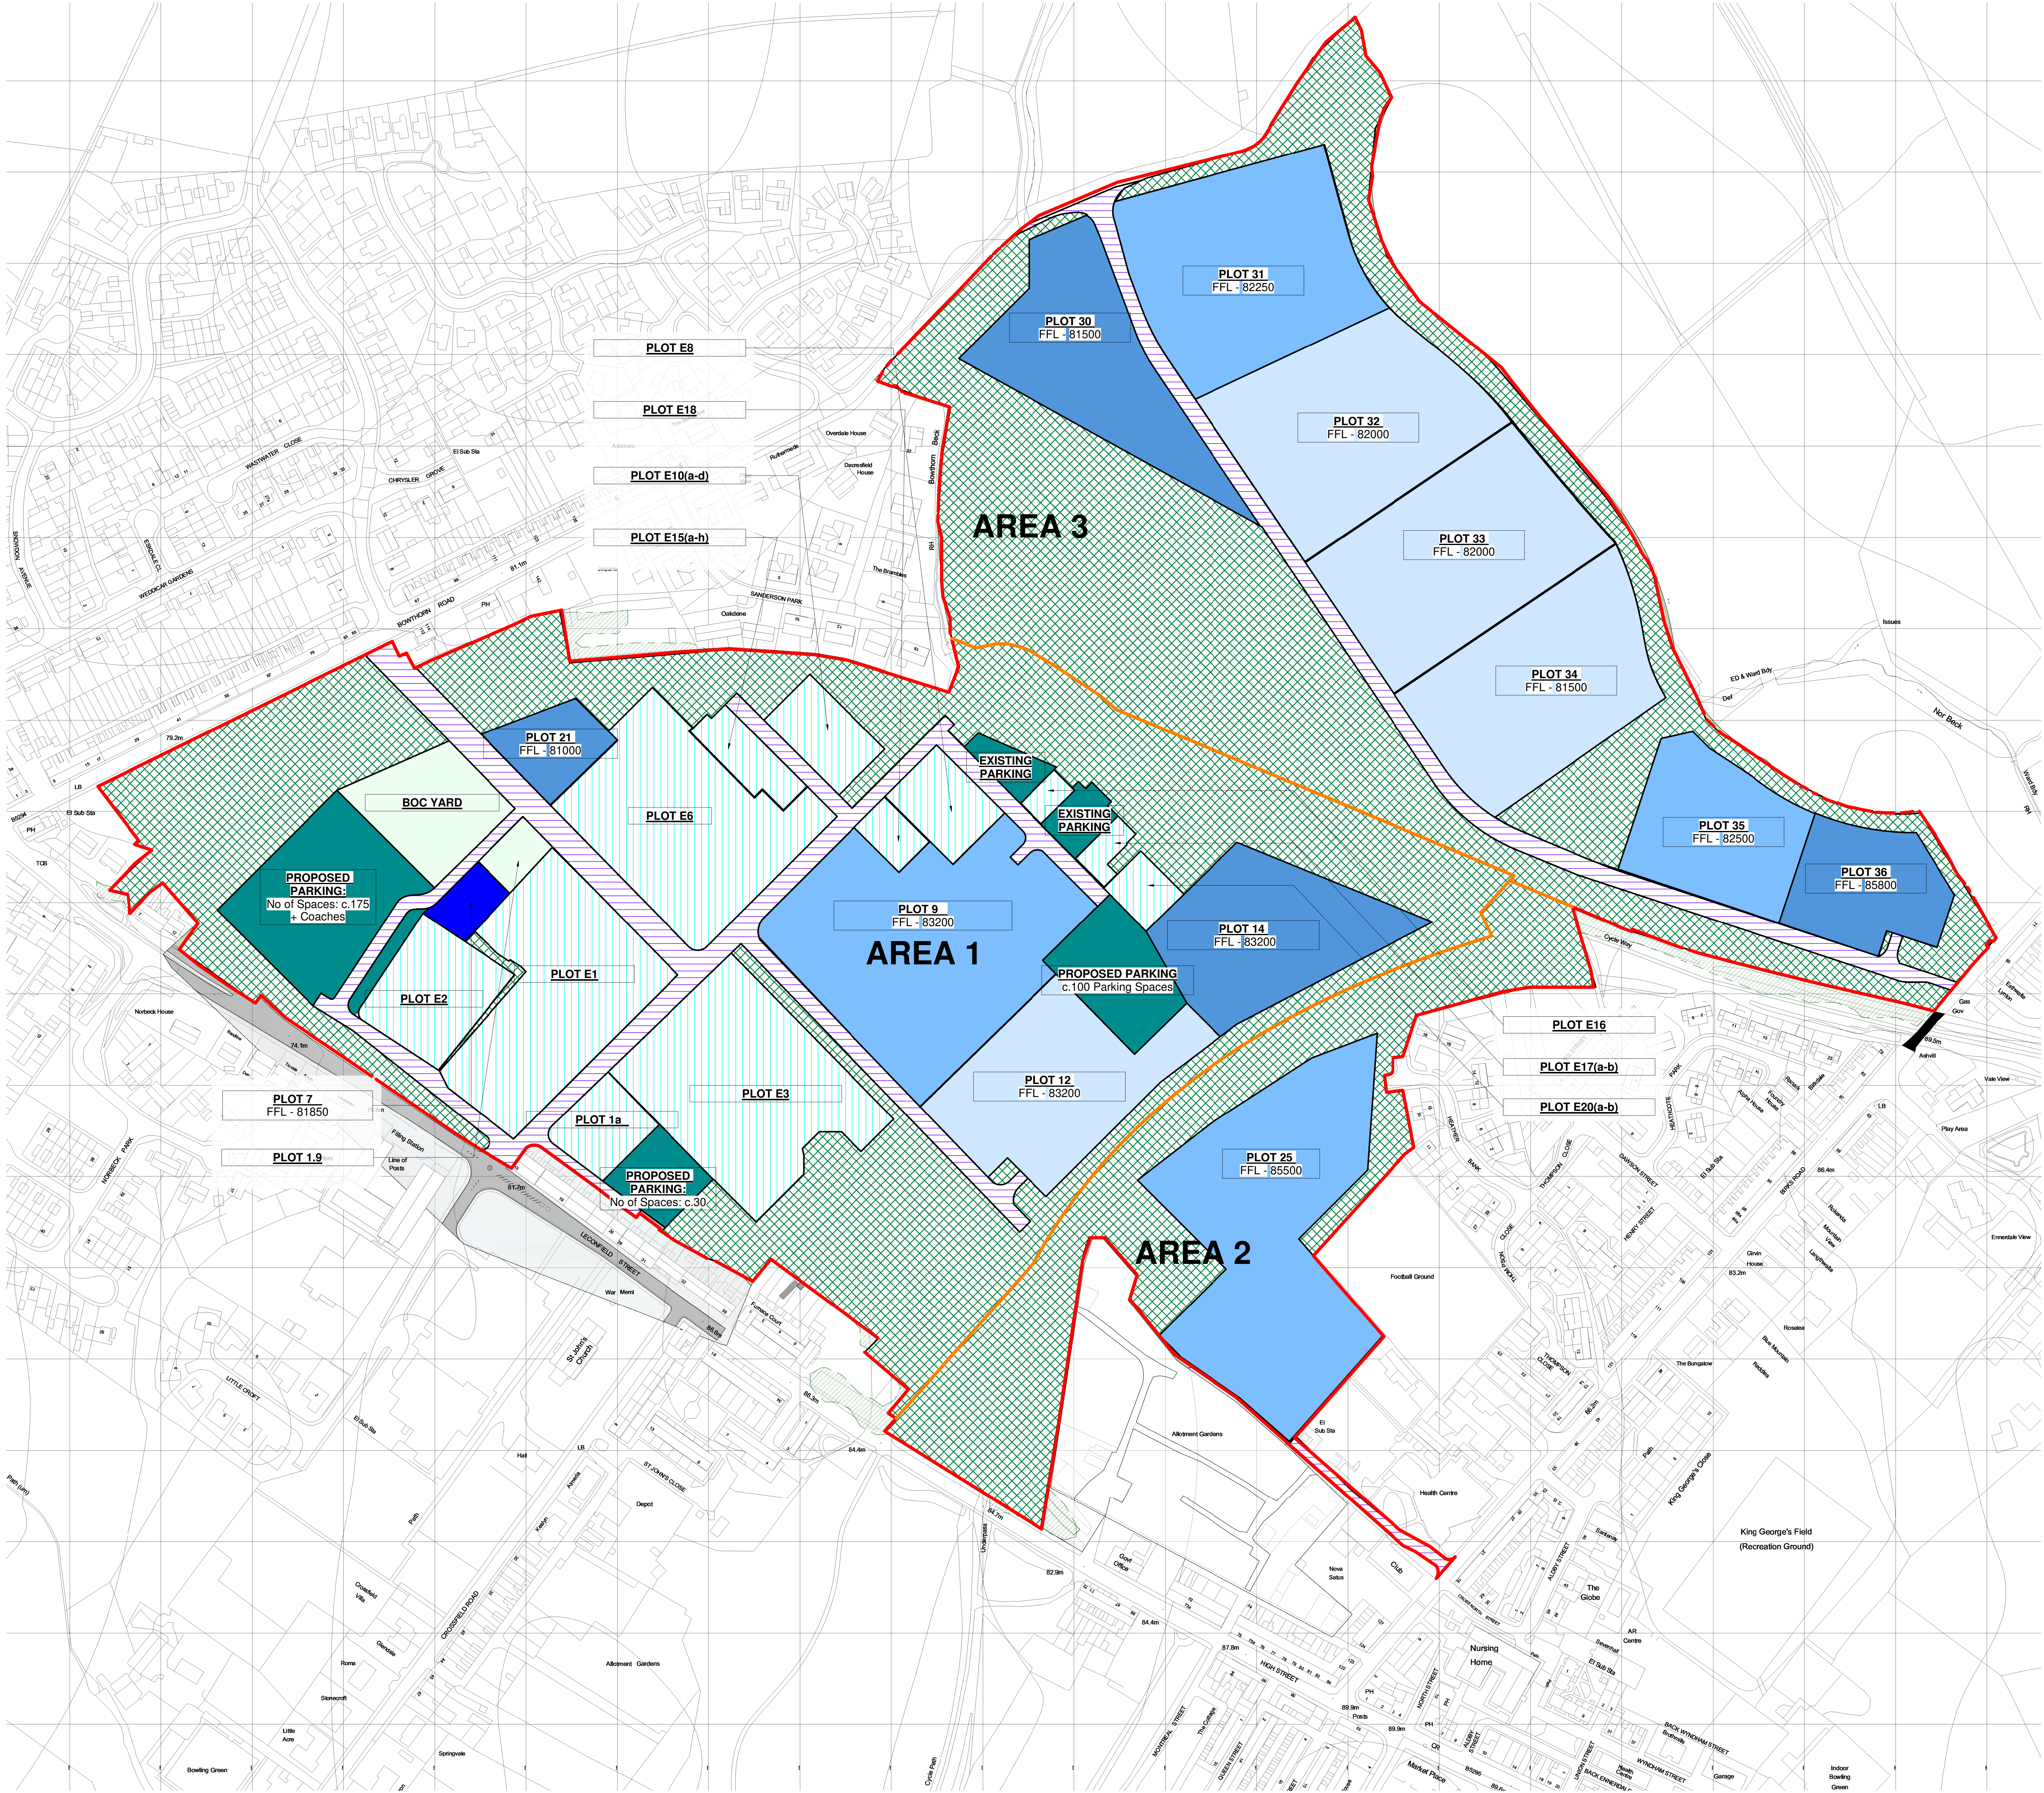


PROPOSED VERTICAL LIMITATION PLAN

MAXIMUM BUILDING HEIGHT:

Heights shown are given from indicative FFL of the Proposed GF Accommodation and from Proposed OS datum level.
All heights are taken to proposed roof ridge level and exclude roof top plant.

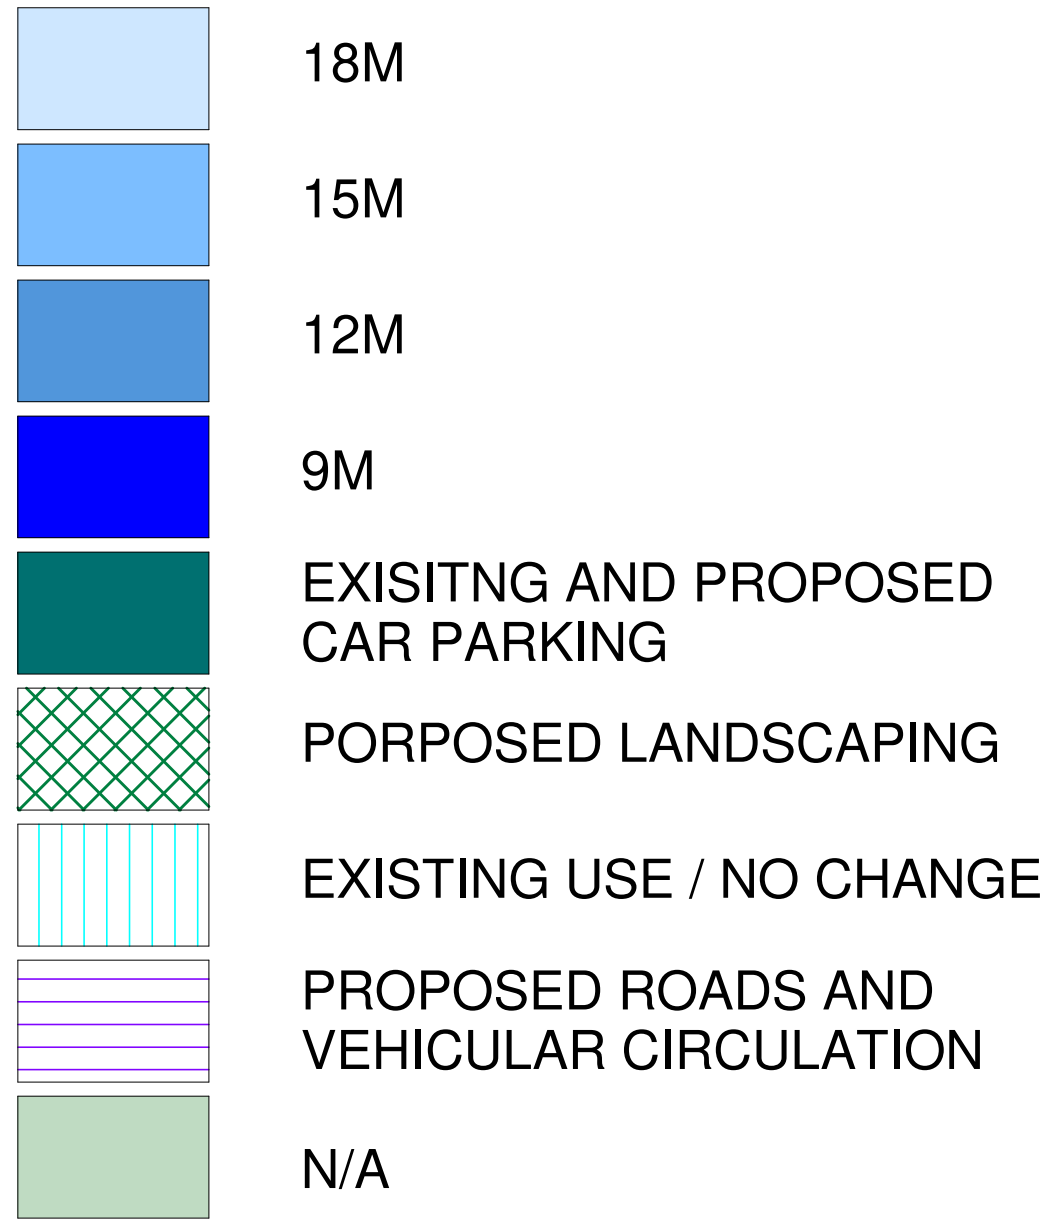

SITE PLAN - VERTICAL PARAMETERS
SCALE: 1 : 1250

Ordnance Survey © Crown Copyright 2021. All rights reserved. Licence number 100022432

0 10 20 30 40 50 m

DATE	REVISION	REV	DR	CH
03/11/21	FIRST ISSUE FOR PLANNING REVIEW	P01	JS	DS
11/01/22	UPDATED PLOTS AT A3A10	P02	JS	DS
25/01/22	UPDATED SITE NAMES AND PLOTS	P03	JS	DS
16/02/22	UPDATED PLOT 1.1 TO E18	P04	JS	DK
13/06/22	ISSUED FOR PLANNING	P05	JS	DK

THIS DRAWING IS SUBJECT TO FULL VERIFICATION BY MEASURED AND STRUCTURAL SURVEY. ENGINEERING DESIGN, COMPARISON OF BOUNDARIES, UTILITIES, TOPOGRAPHICAL SURVEY, ECOLOGY ASSESSMENT, CONTAMINATION ASSESSMENT, PLANNED, BUILDING CONTROL AND RESIDENTIAL APPROVAL. NOTE: THESE ADDITIONAL REQUIREMENTS ARE NOT EXHAUSTIVE.

PLEASE NOTE SITE INFORMATION WAS SUPPLIED BY COPELAND BOROUGH COUNCIL AND ORDNANCE SURVEY. WORK WHICH ACCEPTS LIABILITY FOR THE ACCURACY OF THIS INFORMATION OR THAT SUPPLIED BY THIRD PARTIES. THIS DRAWING IS SUBJECT TO FULL CONSULTATION WITH STATUTORY BODIES AND ASSOCIATED CONSENTS.

THIS IS DESIGN DEVELOPMENT YET TO TAKE PLACE THAT MAY AFFECT REPORTED HEIGHTS. LIMIT HEIGHTS AND DRAWINGS. AND THEREFORE THESE DRAWINGS SHOULD BE TREATED AS APPROXIMATE. THEREFORE ANY DECISION TO BE MADE ON THE BASIS OF THESE PRELIMINARY DRAWINGS AS TO PRELIMINARY EQUIPMENT ARRANGEMENT ON THE SITE SHOULD INCLUDE DUE ALLOWANCE FOR THE POSSIBLE INCREASE OR DECREASE IN HEIGHTS IN THE DESIGN DEVELOPMENT AND THE PROCESS. ALL AREAS ARE THEREFORE GIVEN AS APPROXIMATE ONLY AND SUBJECT TO DESIGN DEVELOPMENT.

ANY DISCREPANCIES ON THESE DRAWINGS ARE TO BE HIGHLIGHTED TO THE RELEVANT PARTY. IT IS NOT TO BE SCALE FROM THESE DRAWINGS. IF IN DOUBT PLEASE REQUEST CLARIFICATION.

This drawing has been prepared solely for the use of COPELAND BOROUGH COUNCIL and there are no representations of any kind made by NORR Consultants Limited to any party with whom NORR Consultants Limited has not entered into a contract.

This drawing must not be used, reproduced or revised without written permission.

This drawing shall not be used for construction purposes until a 'As-APPROVED FOR STAGE X' status appears under the Sheet Status.

Constructors must only work to figured dimensions which are to be checked on site. Do not scale from hard copy drawings.

Keyplan

North Arrow

Consultants

NORR
NORR Consultants Limited.
An Ingenium International Company
Percy House, 8th Floor Percy Street,
Newcastle, NE1 4PW
England, UK
norr.com

Drawn JS	Date 20-09-2021
Checked RS	Date 20-09-2021
Scale As indicated @ A0	

Client
COPELAND BOROUGH COUNCIL

Project
CLEATOR MOOR INNOVATION QUARTER

Drawing Title
PARAMETER PLAN - PROPOSED VERTICAL LIMITATION

Sheet Status
S2 - FOR INFORMATION

Project No.
JANC21-0043

Drawing No.
CMQ-NOR-MP-ZZ-DR-A-90009

Rev.
P05