



DAWSON (A25)


Planning Drawings

GF: 54.31 m2 (584.59 ft2)
FF: 42.66 m2 (459.19 ft2)
SF: 34.47 m2 (371.03 ft2)
TOTAL: 131 m2 (1415 ft2)


© **Story Homes.**

Story House, Lords Way, Kingmoor Business Park,
Carlisle, Cumbria. CA6 4SL.


Tel 01228 404550
Fax 01228 404551

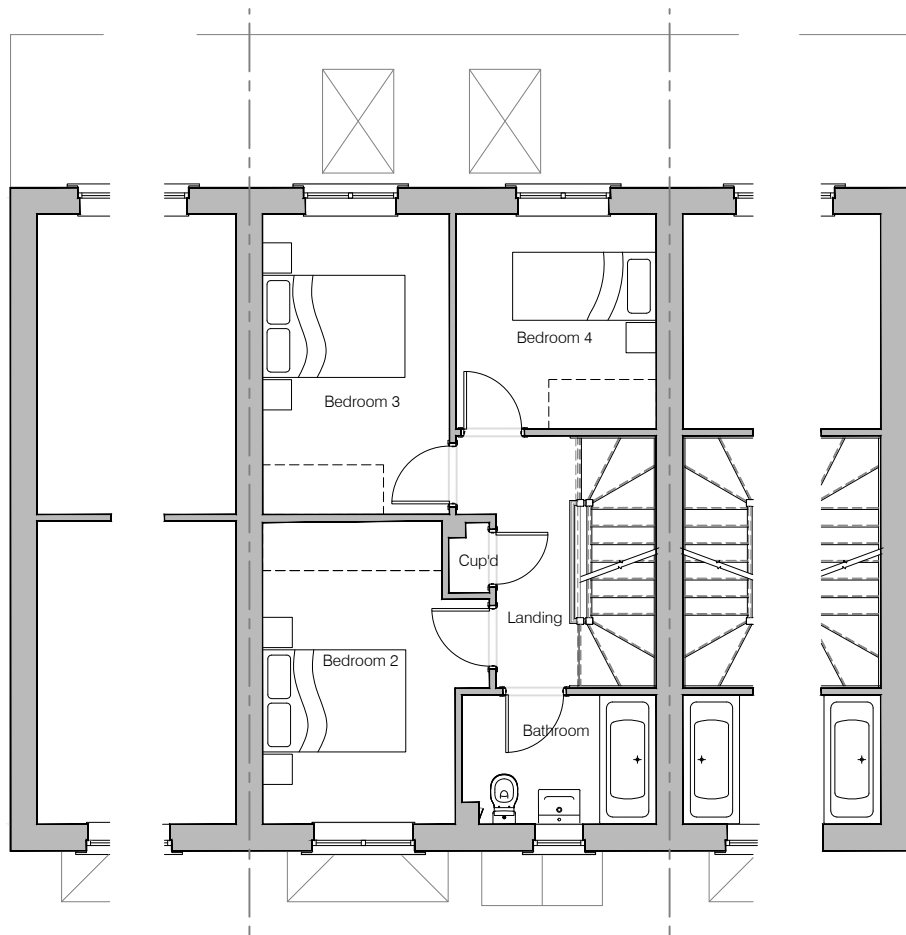

First Floor Layout

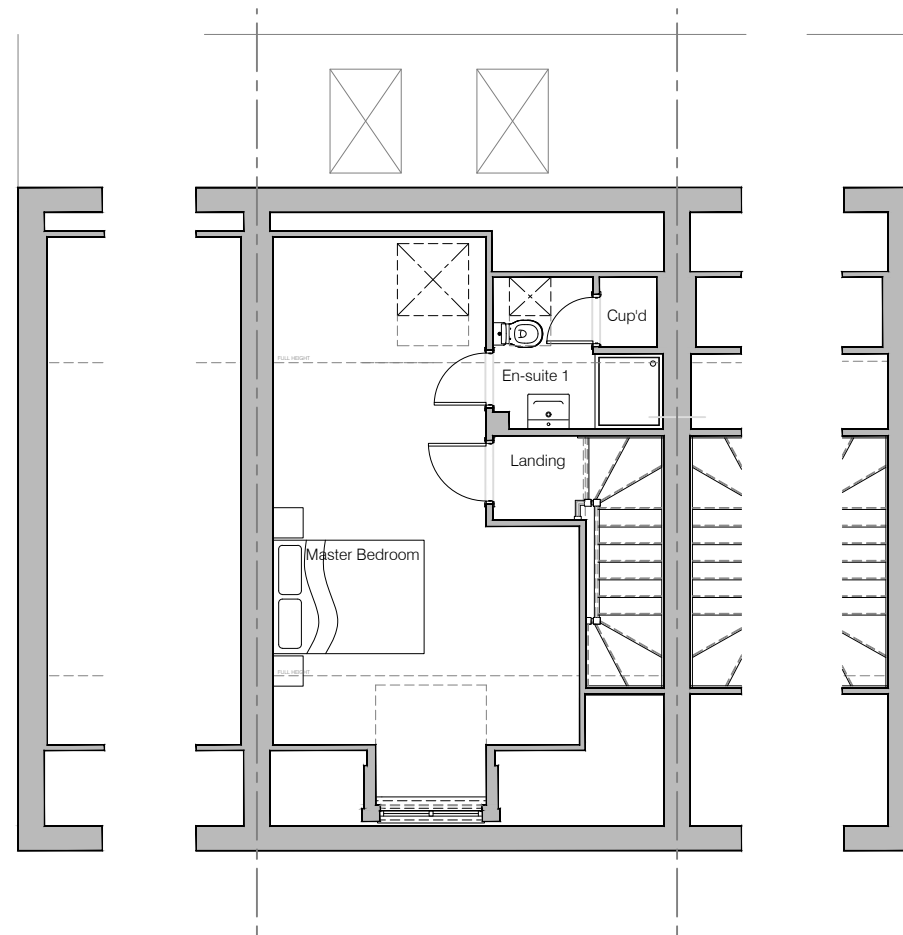

Second Floor Layout

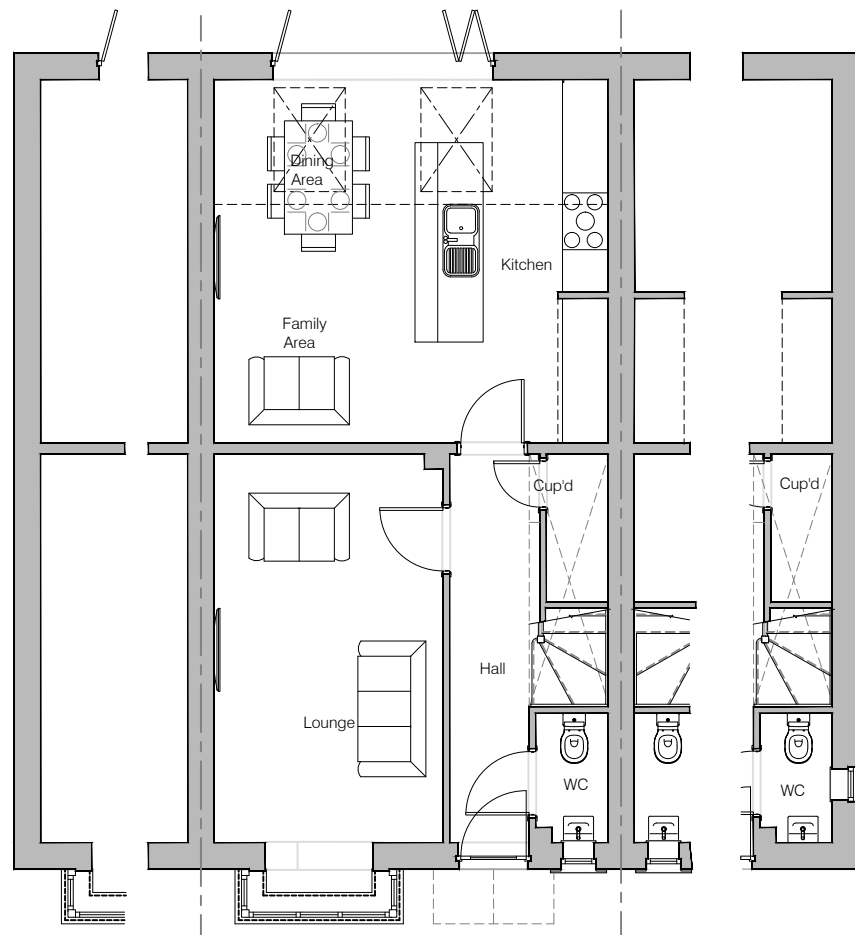

Ground Floor Layout



HOUSE TYPE
DAWSON (A25)


DRAWING
Planning Layout 1

DRAWN BY	JB	DATE	03.03.25
CHECKED BY	AH	SCALE	1:100@A3
DWG PACK	A/25	DRAWING NUMBER	DWN-PLP1
		REVISION	-

Revisions	Notes	Date




Front Elevation

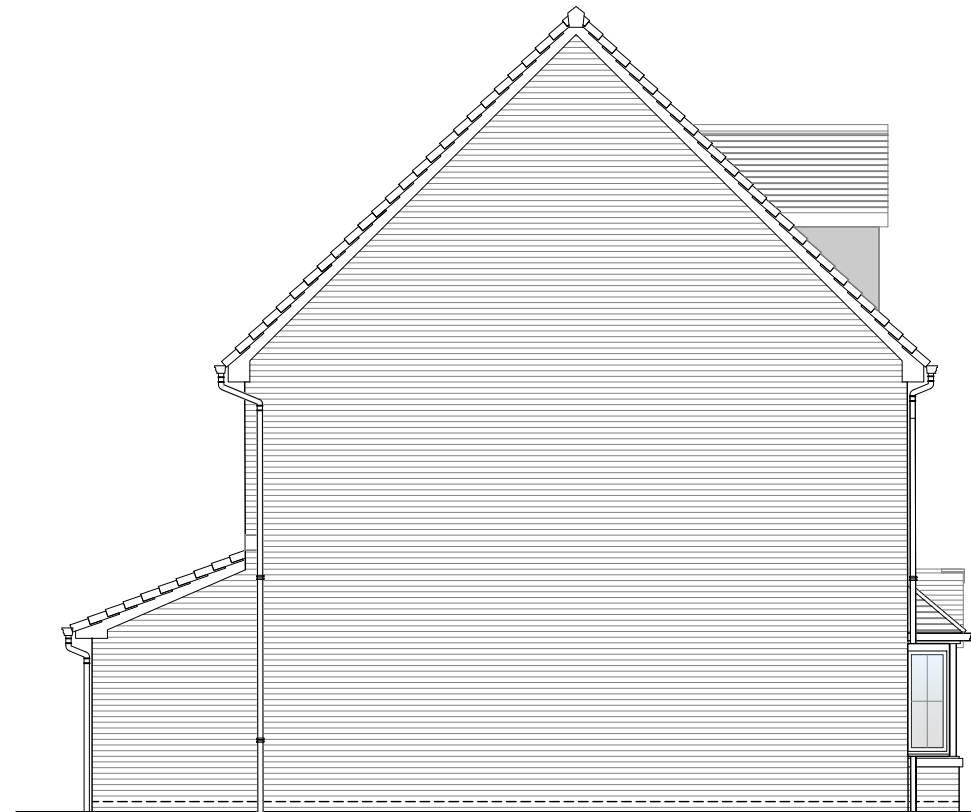

Left Elevation



Rear Elevation

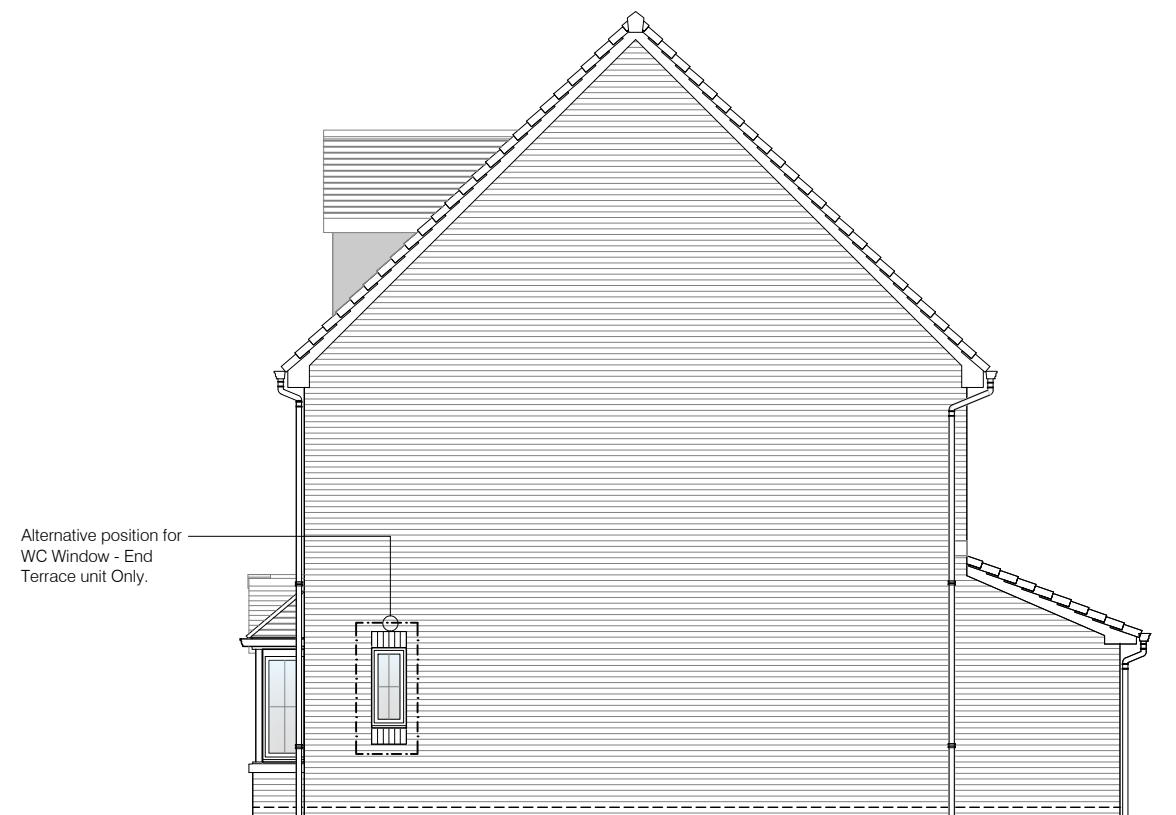

Right Elevation

PV Solar Panels
Elevations indicate typical arrangement only - number of panels required and location / array to be plot specific. PV panels to be in-roof type.



HOUSE TYPE

DAWSON (A25)

DRAWING


Planning Elevation 1/1

DRAWN BY	JB	DATE	03.03.25
CHECKED BY	AH	SCALE	1:100@A3
DWG PACK	A/25	DRAWING NUMBER	DWN-PLE1/1
		REVISION	-

Revisions	Notes	Date




Front Elevation

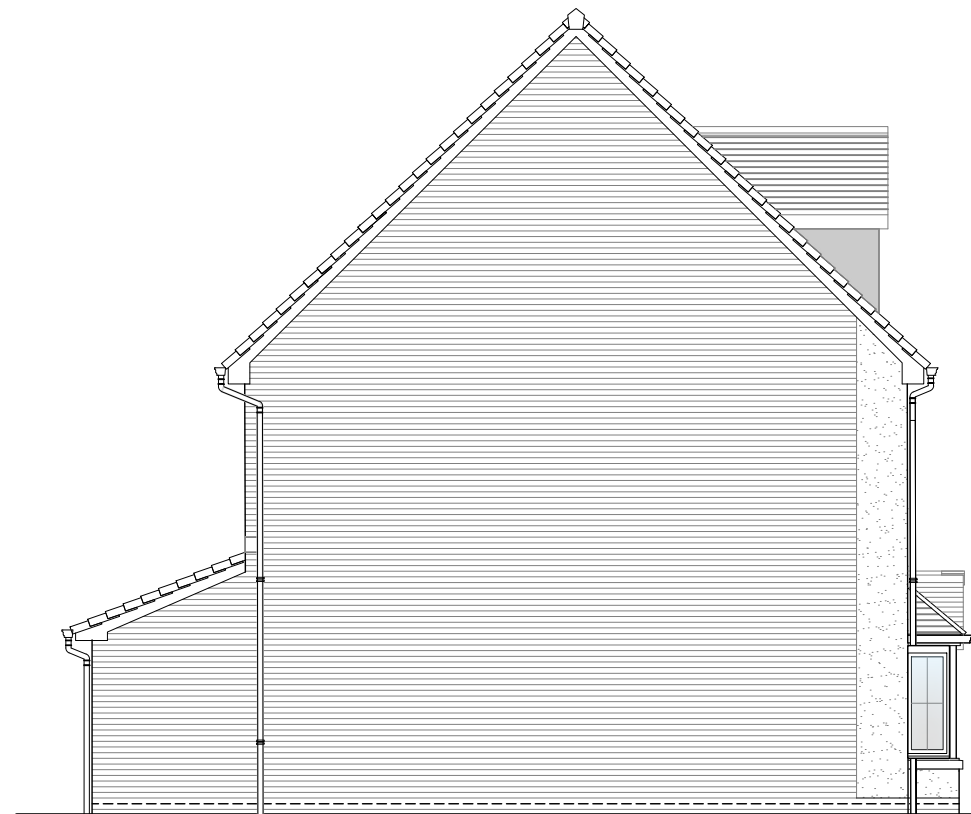

Left Elevation



Rear Elevation

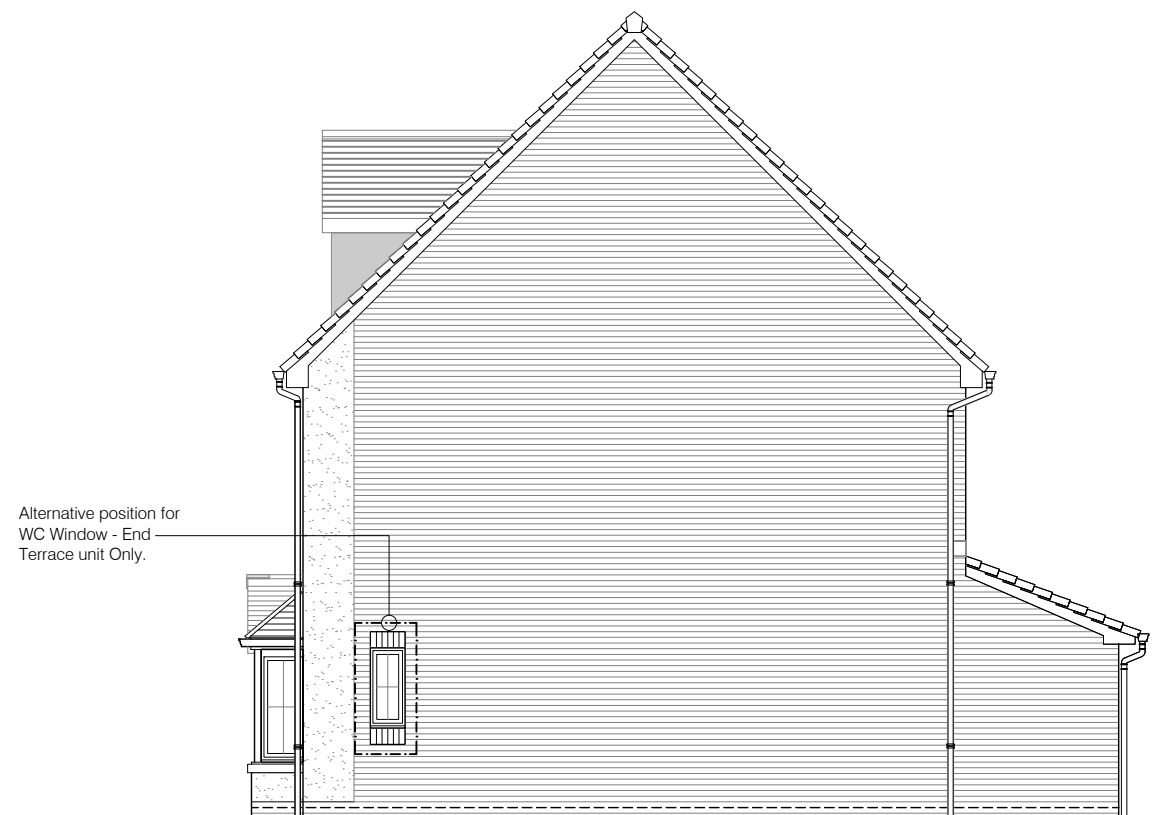

Right Elevation

PV Solar Panels
Elevations indicate typical arrangement only - number of panels required and location / array to be plot specific. PV panels to be in-roof type.



HOUSE TYPE

DAWSON (A25)

DRAWING

Planning Elevation 1/2

DRAWN BY JB DATE 03.03.25

CHECKED BY AH SCALE 1:100@A3

DWG PACK A/25 DRAWING NUMBER DWN-PLE1/2 REVISION -

Revisions Notes Date

Revisions	Notes	Date

© Story Homes.


Story House, Lords Way, Kingmoor Business Park,
Carlisle, Cumbria. CA6 4SL

Tel 01228 404550

Fax 01228 404551



Front Elevation

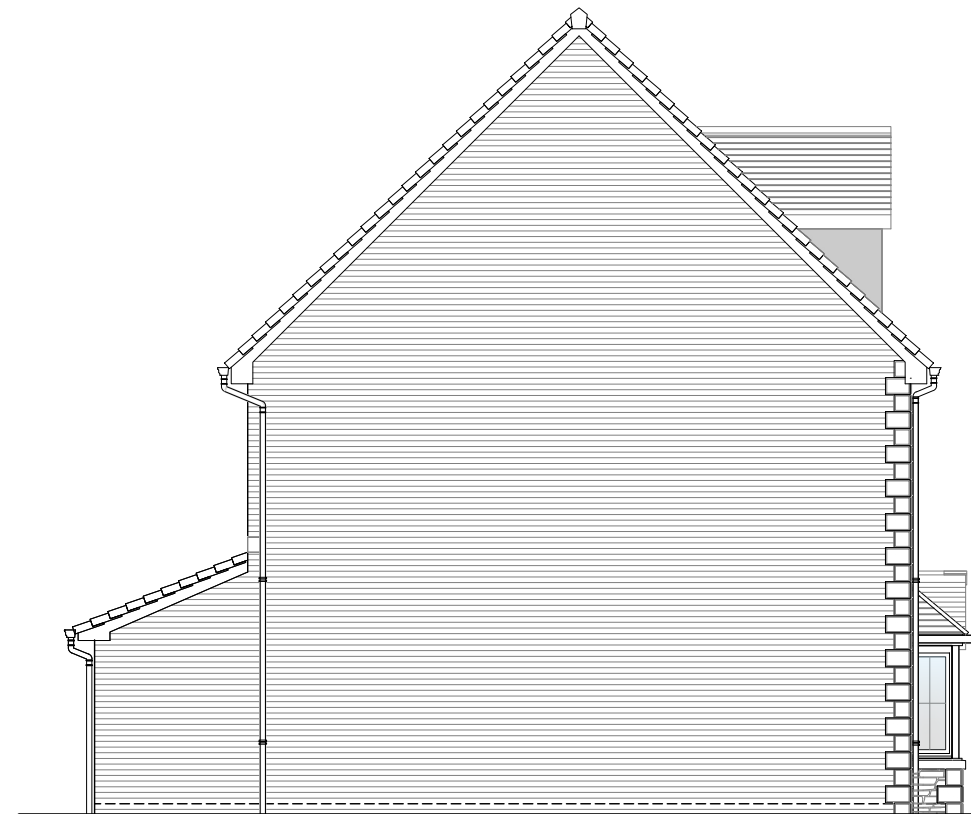

Left Elevation



Rear Elevation



Right Elevation

PV Solar Panels
Elevations indicate typical arrangement only - number of panels required and location / array to be plot specific. PV panels to be in-roof type.



HOUSE TYPE

DAWSON (A25)

DRAWING

Planning Elevation 1/3

DRAWN BY MQ DATE 03.03.25

CHECKED BY - SCALE 1:100@A3

DWG PACK A/25 DRAWING NUMBER DWN-PLE1/3 REVISION -

Revisions Notes Date

Revisions	Notes	Date

© Story Homes.

Story House, Lords Way, Kingmoor Business Park,
Carlisle, Cumbria. CA6 4SL

Tel 01228 404550

Fax 01228 404551