



FRONT ELEVATION




SIDE ELEVATION

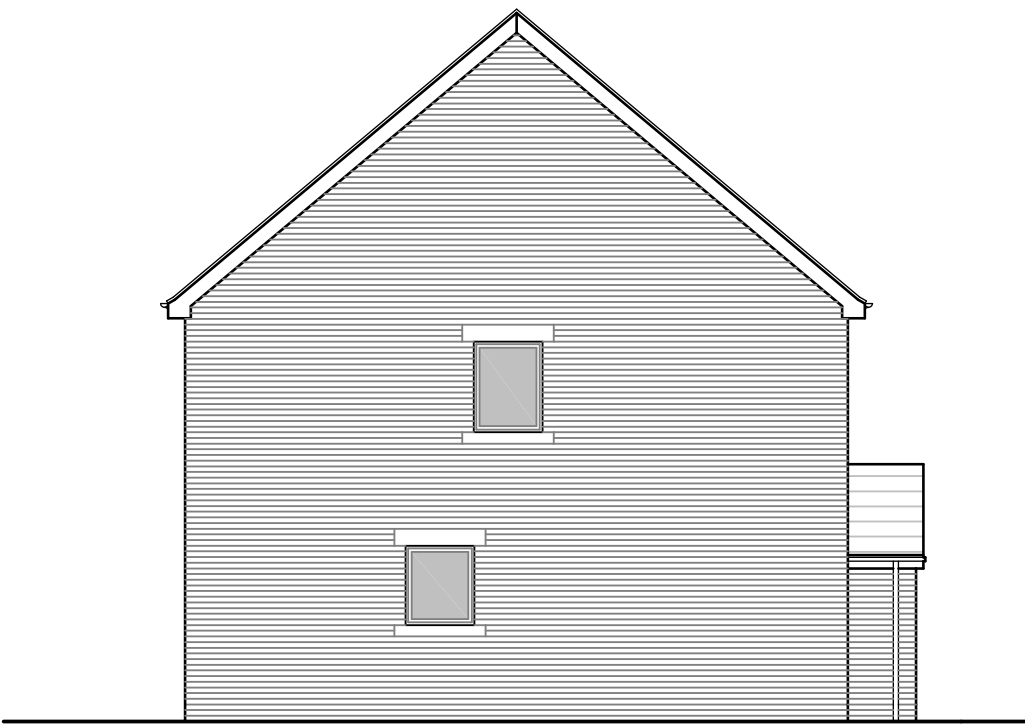


REAR ELEVATION

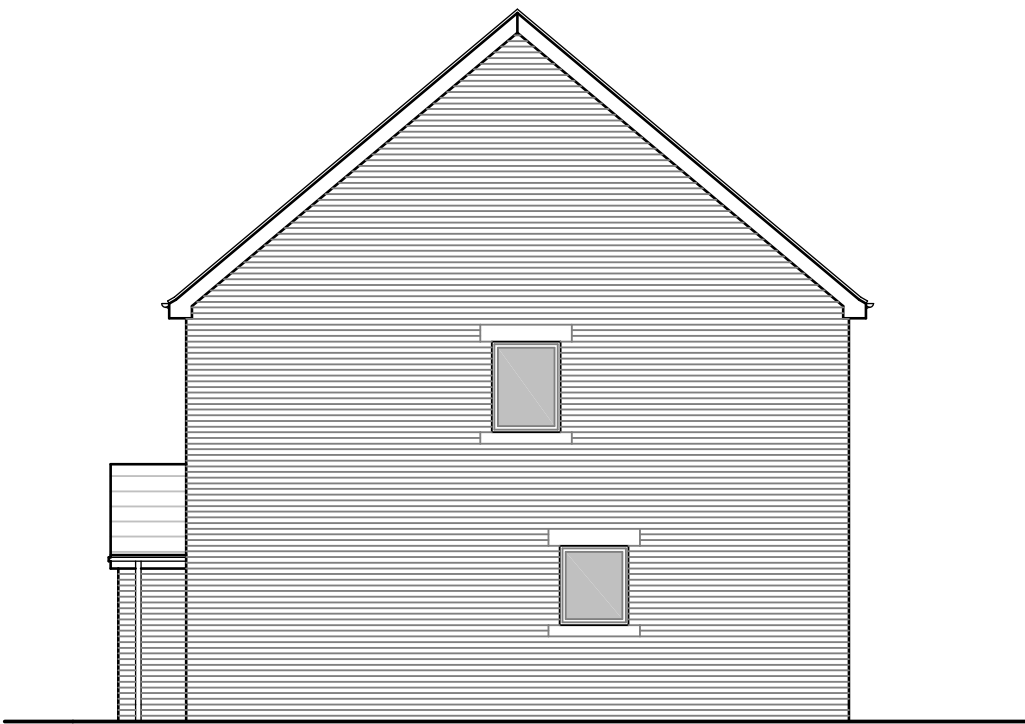


SIDE ELEVATION

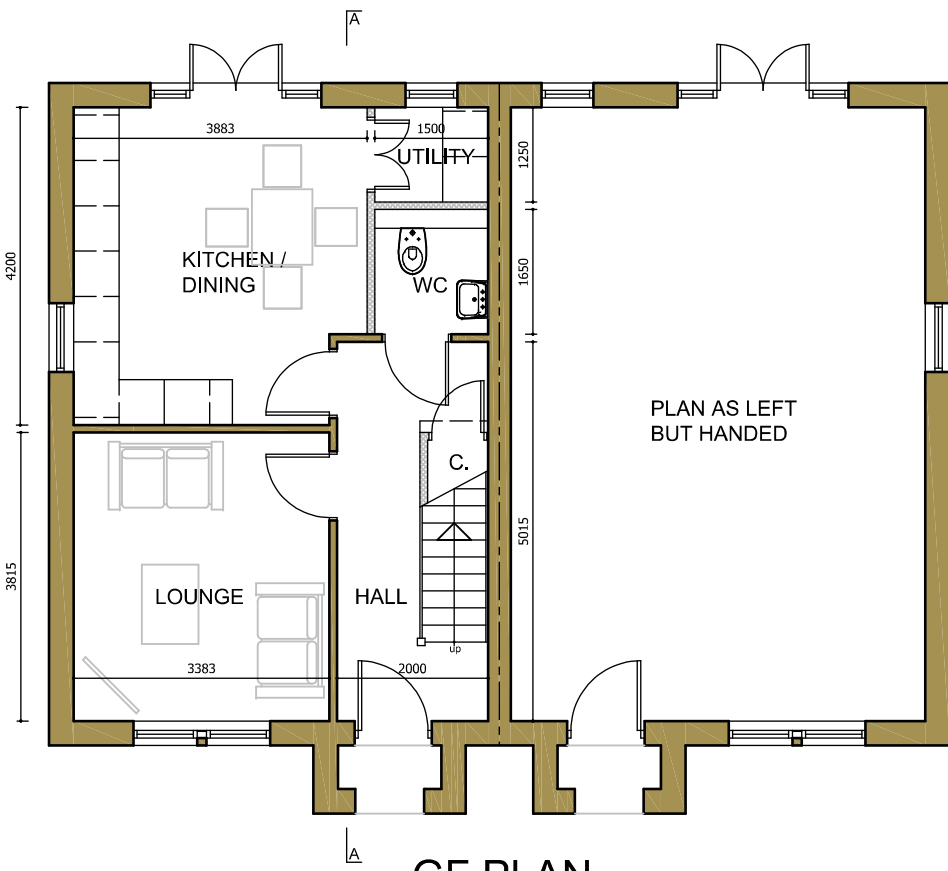

GF PLAN
44.49m2 G.I.A. / unit
excluding porch.

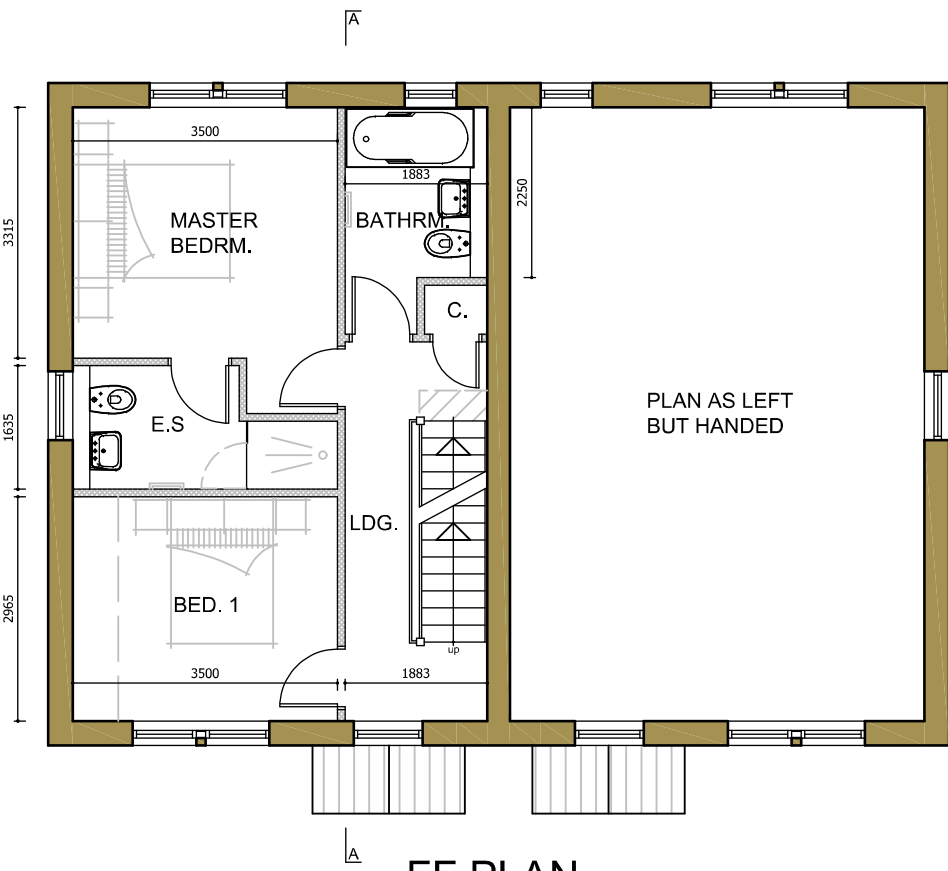

FF PLAN
44.49m2 G.I.A. / unit

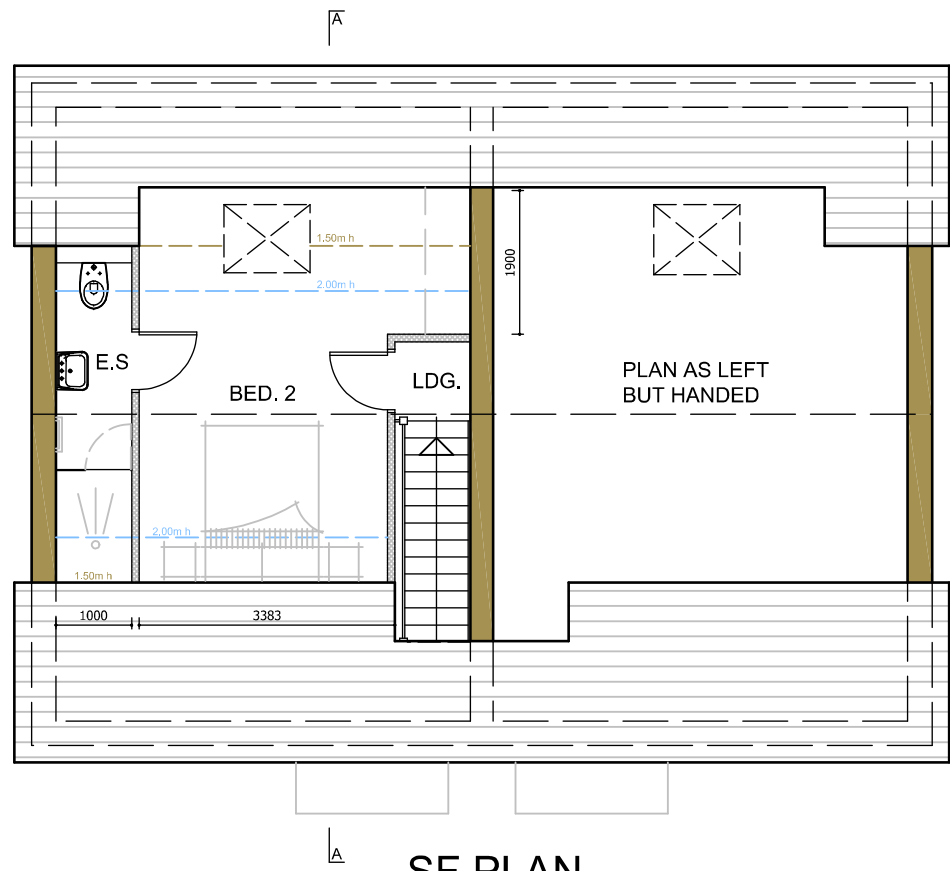

SF PLAN
28.58m2 G.I.A. / unit

PLOTS 56 / 57

TOTAL G.I.A. 117.56m2 / UNIT

No.	Date	Revision	Initial

ALPHA DESIGN

Architectural Services
Member of the Chartered Institute of
Architectural Technologists

Tel: 01900 829199

Project

LAND AT ENNERDALE VIEW,
BIRKS ROAD,
CLEATOR MOOR

Client

MR N. KAY

Drawing

THE DERWENT (PLOTS 56 & 57) -
PLANS & ELEVATIONS

Scale 1:100 @ A1 Drawn GB

Checked Date FEB. 2021

Drawing No.

15/11/869 - 68

This drawing and design is copyright and must not be reproduced in part or in whole without prior written consent. Contractors must verify all dimensions on site before commencing work or preparing shop drawings.