




SIDE ELEVATION

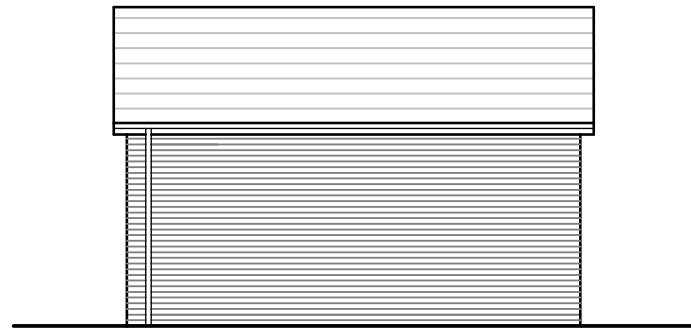


SIDE ELEVATION

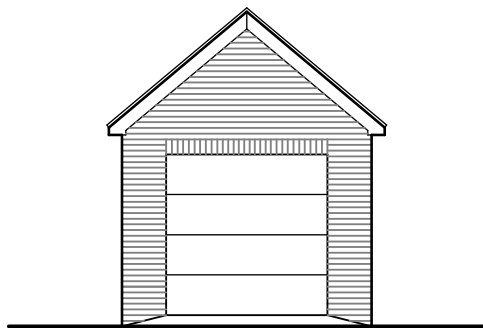

FRONT ELEVATION

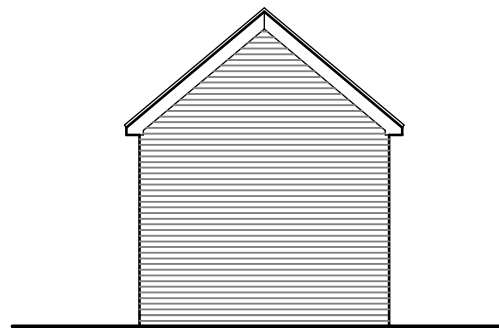

REAR ELEVATION

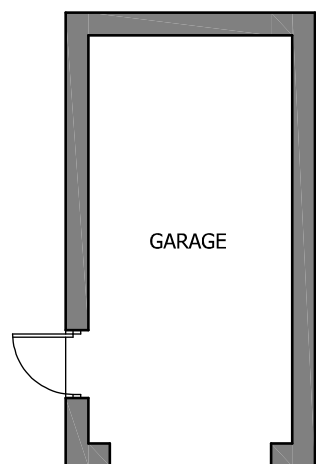

PLAN

No.	Date	Revision	Initial

ALPHA DESIGN

Architectural Services
Member of the Chartered Institute of
Architectural Technologists

Tel: 01900 829199

Project

LAND AT ENNERDALE VIEW,
BIRKS ROAD,
CLEATOR MOOR

Client

MR N. KAY

Drawing

DETACHED GARAGE
(PLOT 45)

Scale 1:100 @ A3 Drawn GB

Checked Date JULY 2020

Drawing No.

15/11/869 - 59

This drawing and design is copyright and must not be reproduced in part or in whole without prior written consent. Contractors must verify all dimensions on site before commencing work or preparing shop drawings.