


This drawing is for the sole purpose of obtaining Local Authority Planning & Building Regulation approval only. The building contractor shall be responsible for the checking of all dimensions on site. The building contractor shall be responsible for the stability of the existing structures during the demolition & construction works. The building contractor shall be responsible for the correct setting out of all works on site.




FRONT ELEVATION AS EXISTING
Scale 1:100 @ A1
Scale 1:200 @ A3

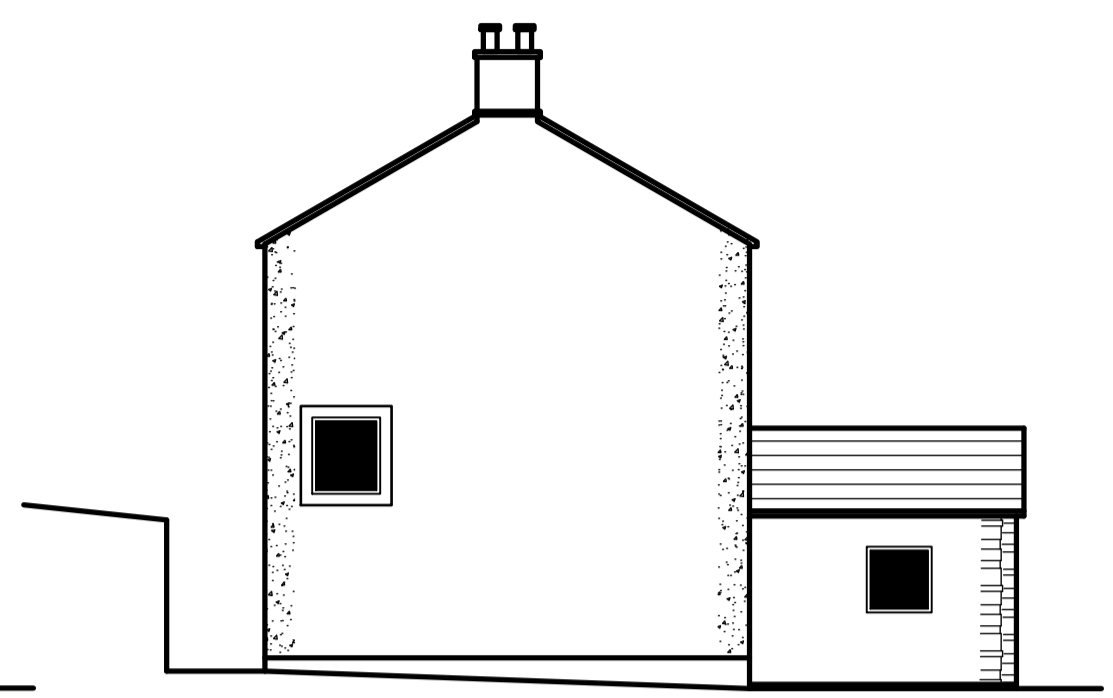

SIDE ELEVATION AS EXISTING
Scale 1:100 @ A1
Scale 1:200 @ A3



SITE LOCATION PLAN
Scale 1:1250 @ A1
Scale 1:2500 @ A3

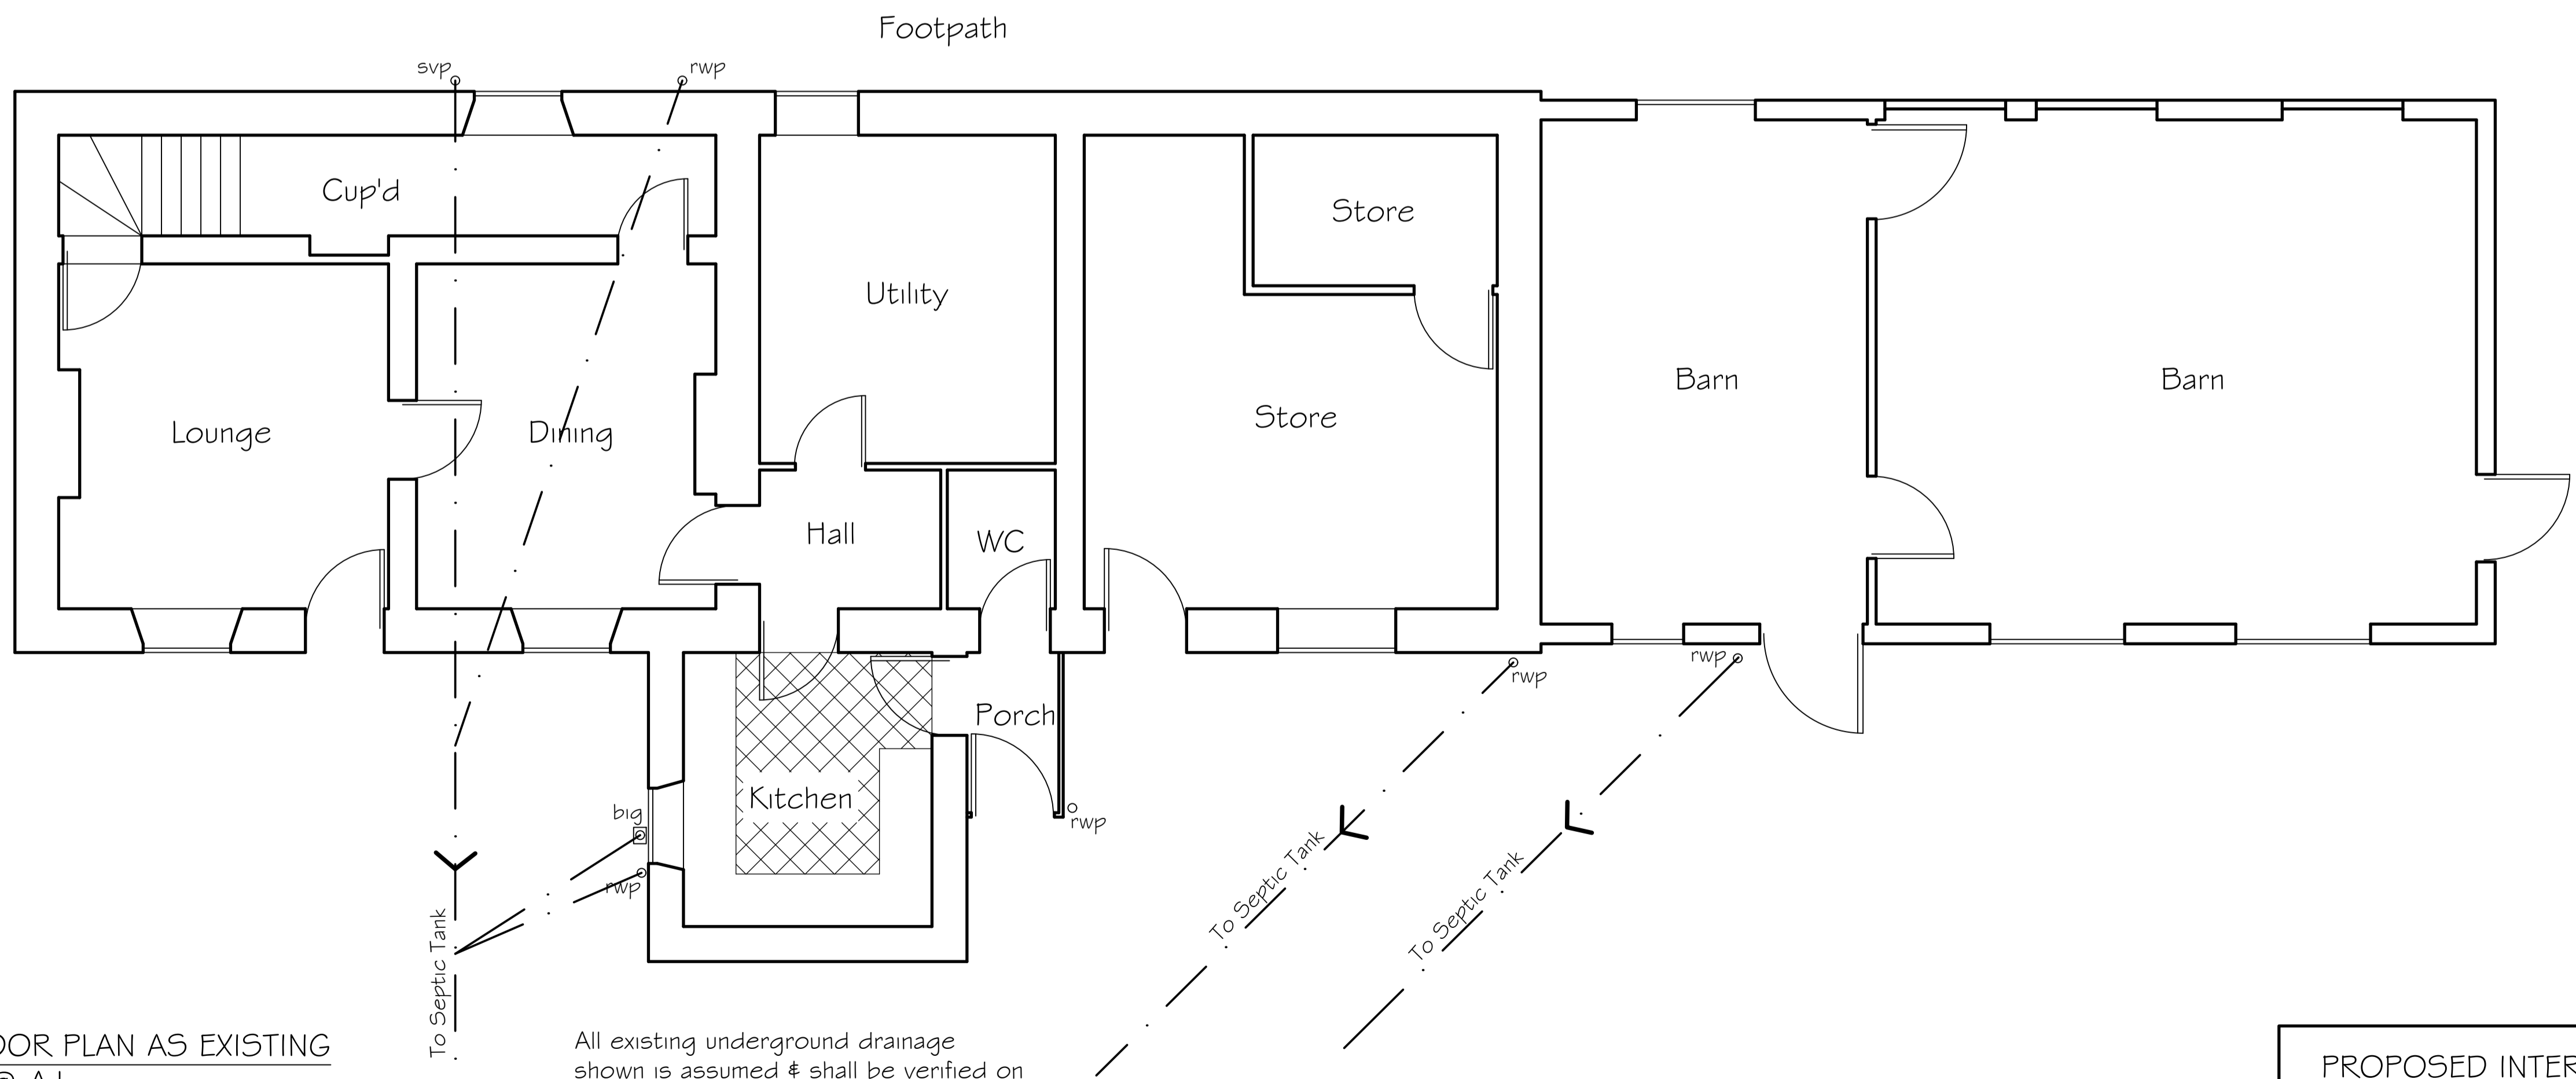

GROUND FLOOR PLAN AS EXISTING
Scale 1:50 @ A1
Scale 1:100 @ A3

All existing underground drainage shown is assumed & shall be verified on site by the builder prior to the works commencing.

PROPOSED INTERNAL ALTERATIONS & SINGLE STOREY EXTENSION TO GILL HOUSE FARM, EGREMONT, CUMBRIA, CA22 2UB FOR SAMANTHA CLARKE
DRG No 1